




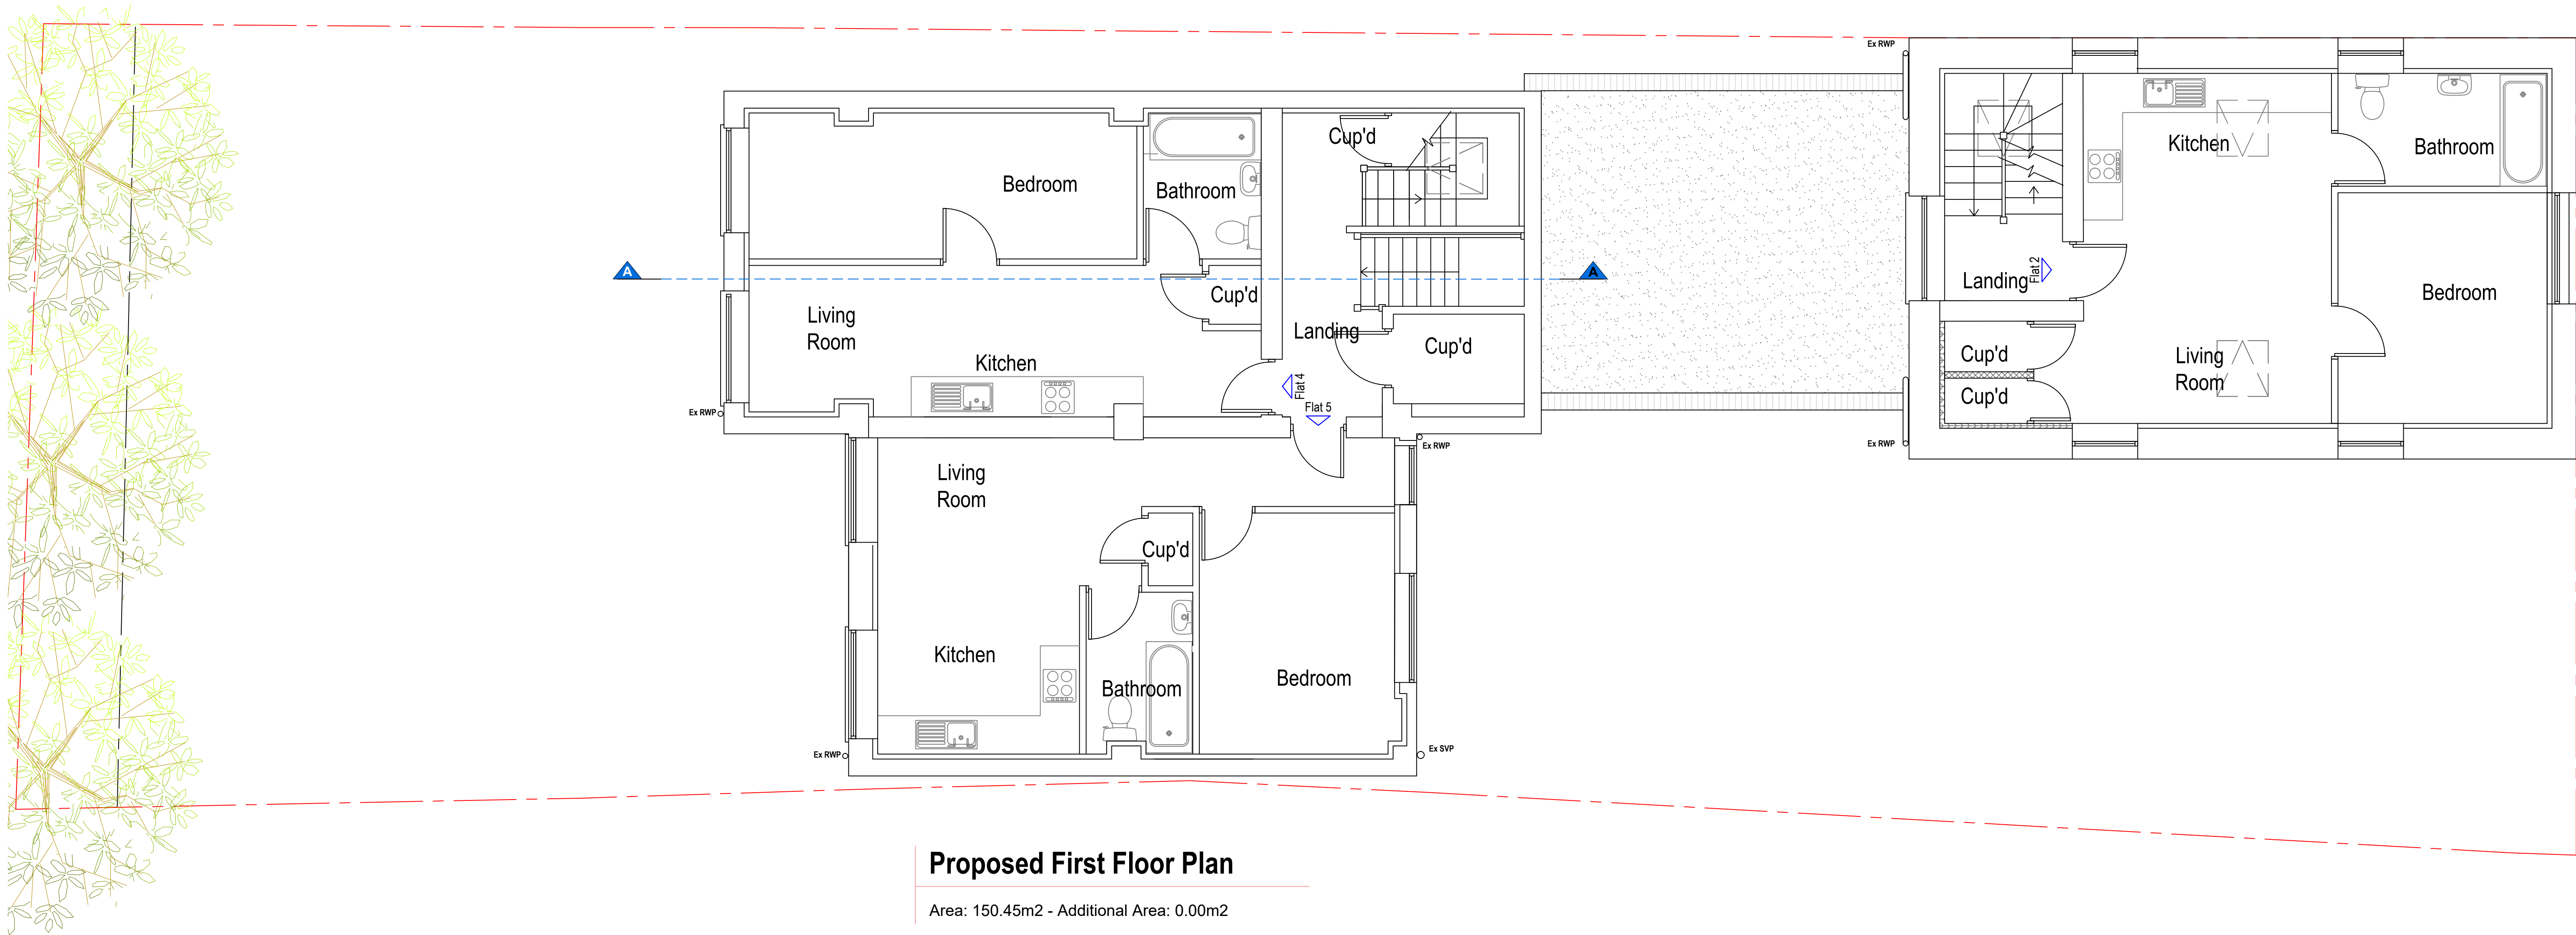

CONTEXTUAL AERIAL VIEW (Not To Scale):

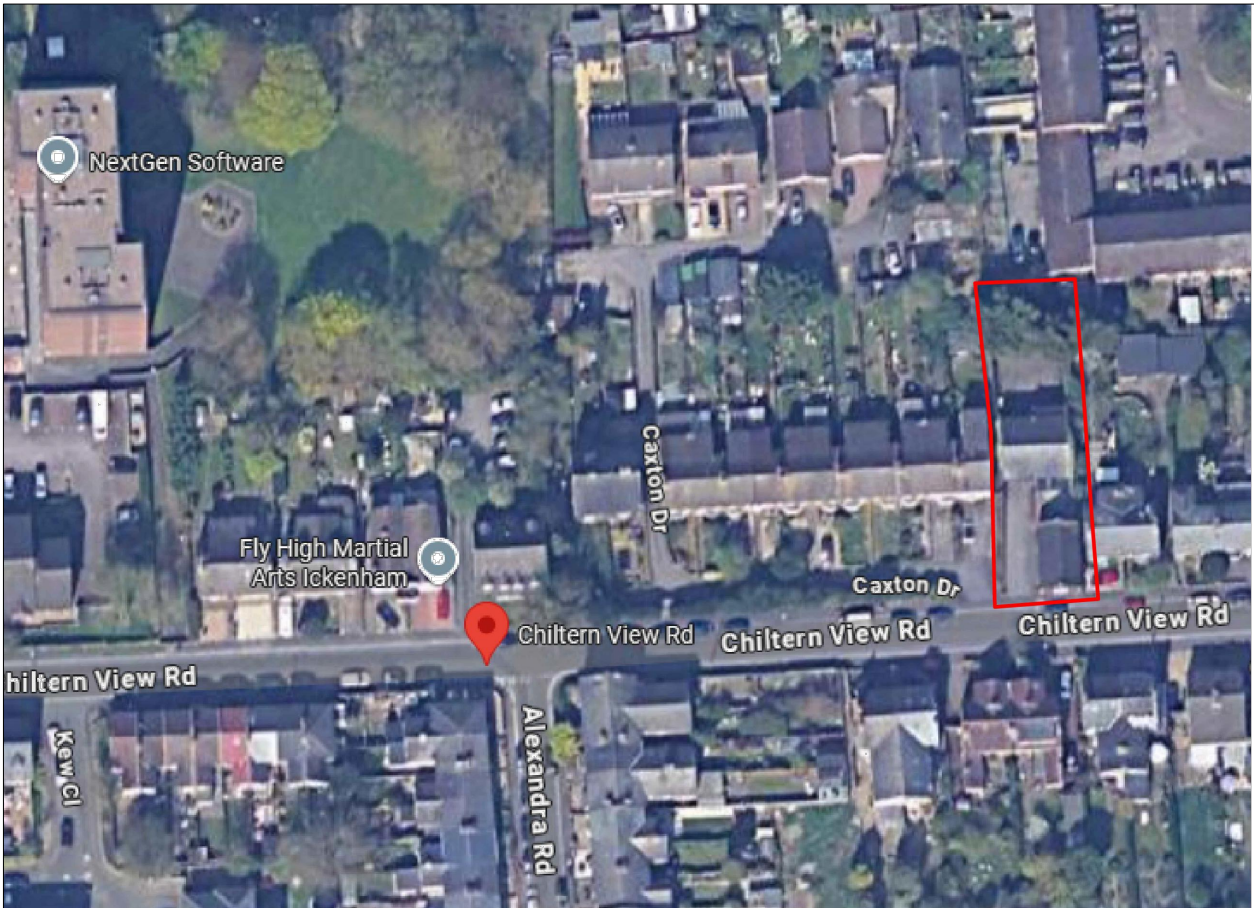

DRAWING KEY:

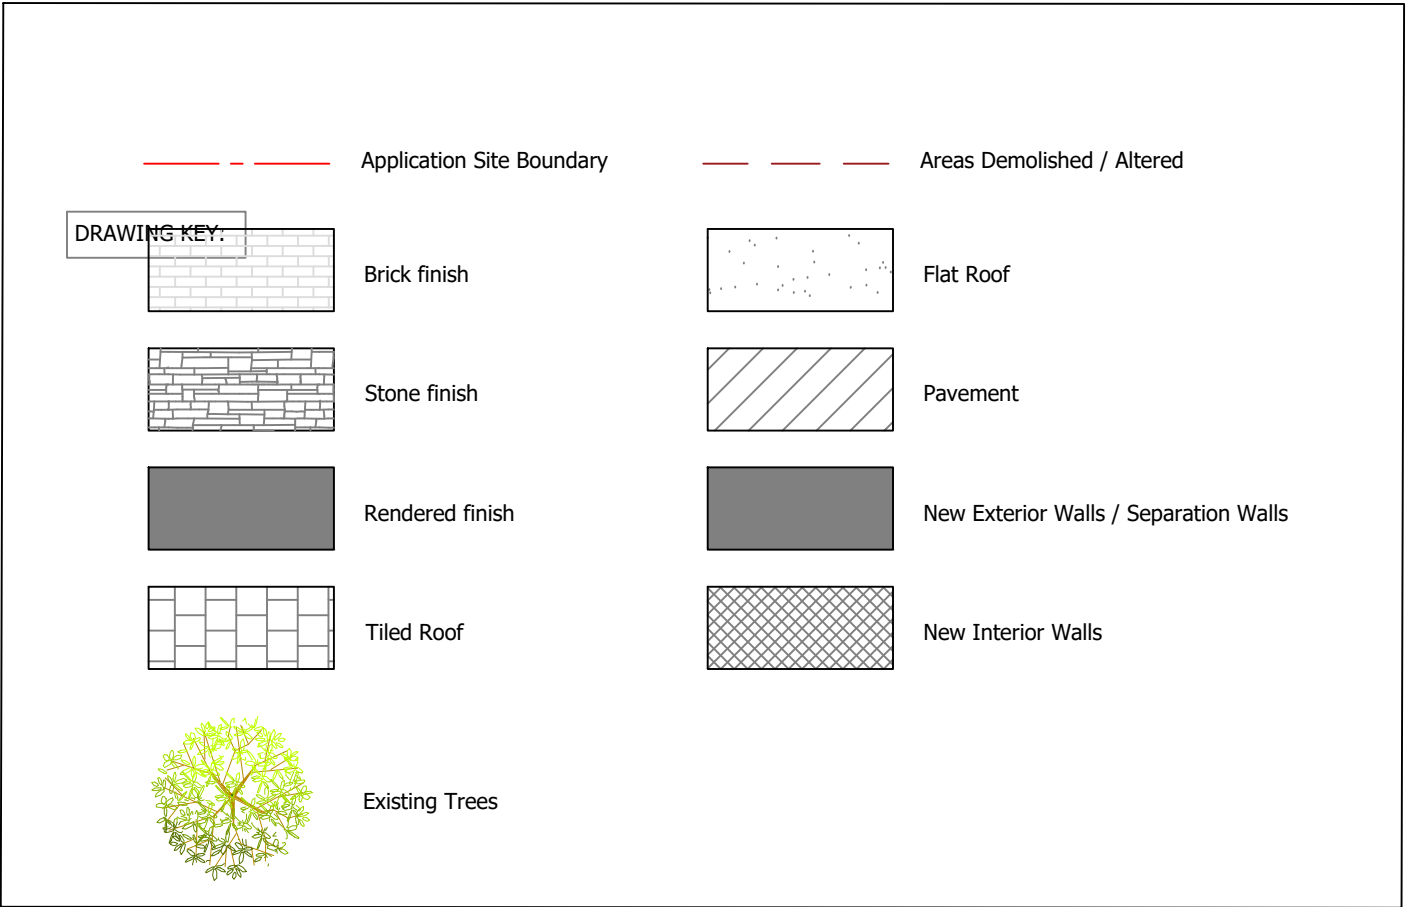

Client:	Drawing Name:	Drawing Scale:
Mr A. Daddar	Proposed First Floor	1:50 at A1
Site Address:	Drawing Number:	Drawn By:
Burr Hall 44a Chiltern View Road Uxbridge UB8 2PF	ARL/PL/BH/ D09	KAH
	Date:	Revision Number:
	06-11-2025	0
Alden Rose Ltd 11 Mount View Billericay Essex CM11 1HB T 01277 651000 W www.aldenrose.co.uk E enquiries@aldenrose.co.uk Designing for a Carbon Free World CERTIFIED PASSIVE HOUSE CONSULTANT		