

REV A - 16/07/18 - REVISION TO GROUND FLOOR AND LOFT


Accommodation schedule:

Ground Floor Flat - 3Bed 5Person - 87Sqm
First Floor/Loft 3 Bed 4Person - 85Sqm

general notes:

Do Not Scale. All dimensions and conditions are to be checked on site prior to preparing drawings or commencing any work.

This drawing is the property of DBLO Associates Architects and protected by the Copyright, Designs and Patents Act, 1988

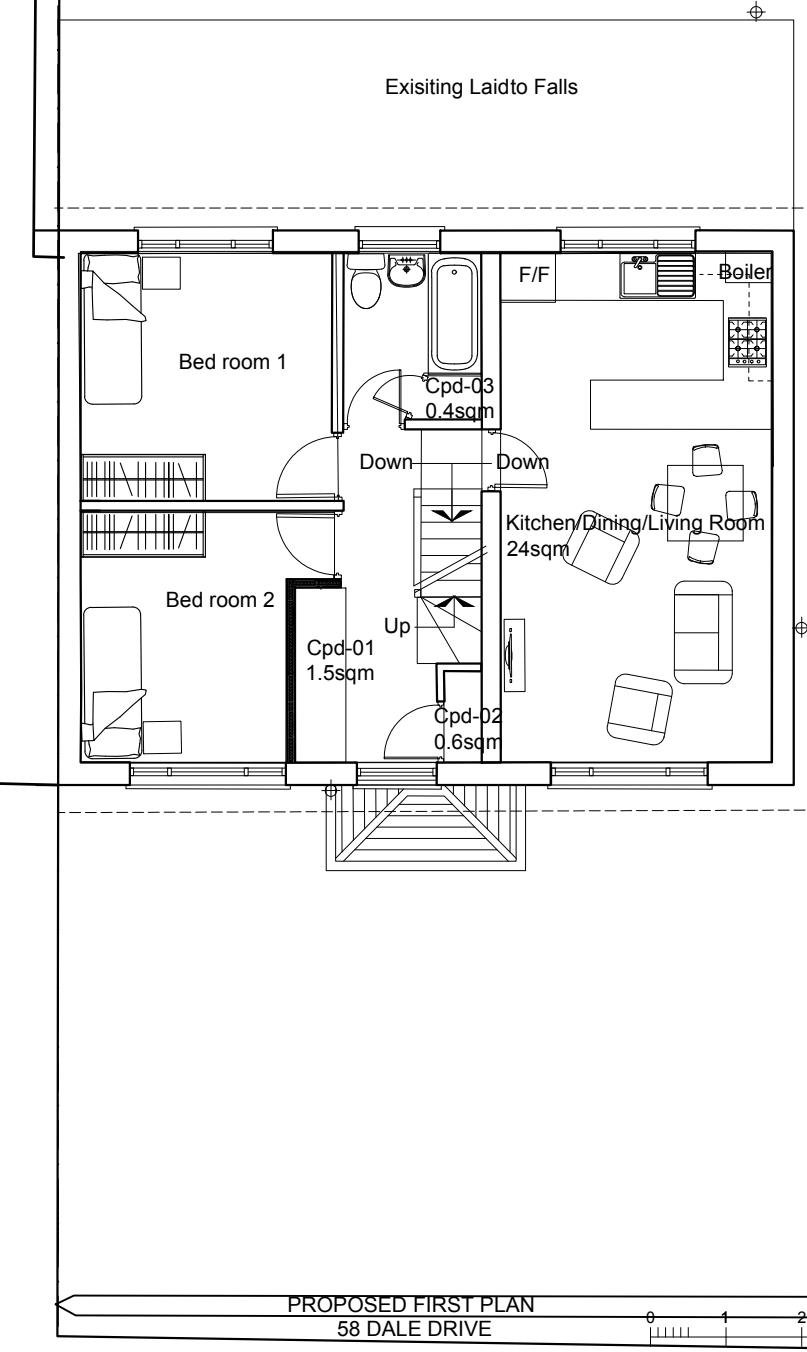

Site Address	Project Title	Drawing Sheet	Project number	Drawing number	Purpose
58 DALE DRIVE HAYES UB4 8AU	Semi Detached Seven bed House conversion to form two flats	PROPOSED GROUND + FIRST FLOOR PLANS	020522	PLA-301	Full Planning Application
Drawn by AO	Checked by AO	Scale 1/100@A3	Revision -	Date May 2022	

