


general notes:
Do Not Scale. All dimensions and conditions are to be checked on site prior to preparing drawings or commencing any work.

This drawing is the property of DBLO Associates Architects and protected by the Copyright, Designs and Patents Act, 1988


Accommodation schedule:

Ensuite Bedroom for Flat 2 = 23.5Sqm - Loft Conversion

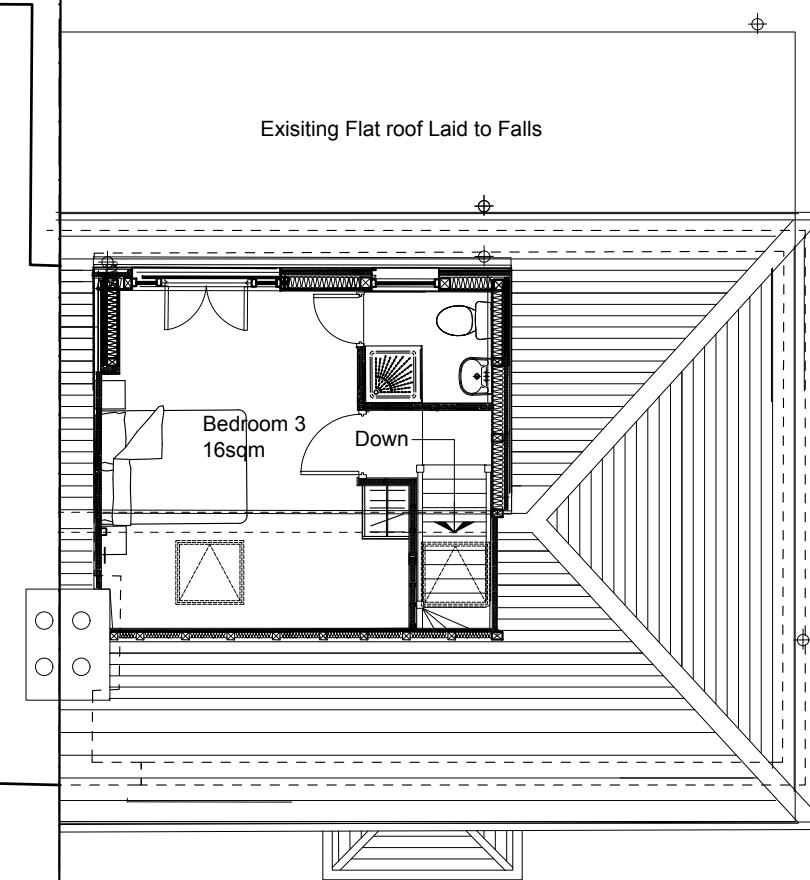

58 DALE DRIVE

PROPOSED LOFT CONVERSION PLAN

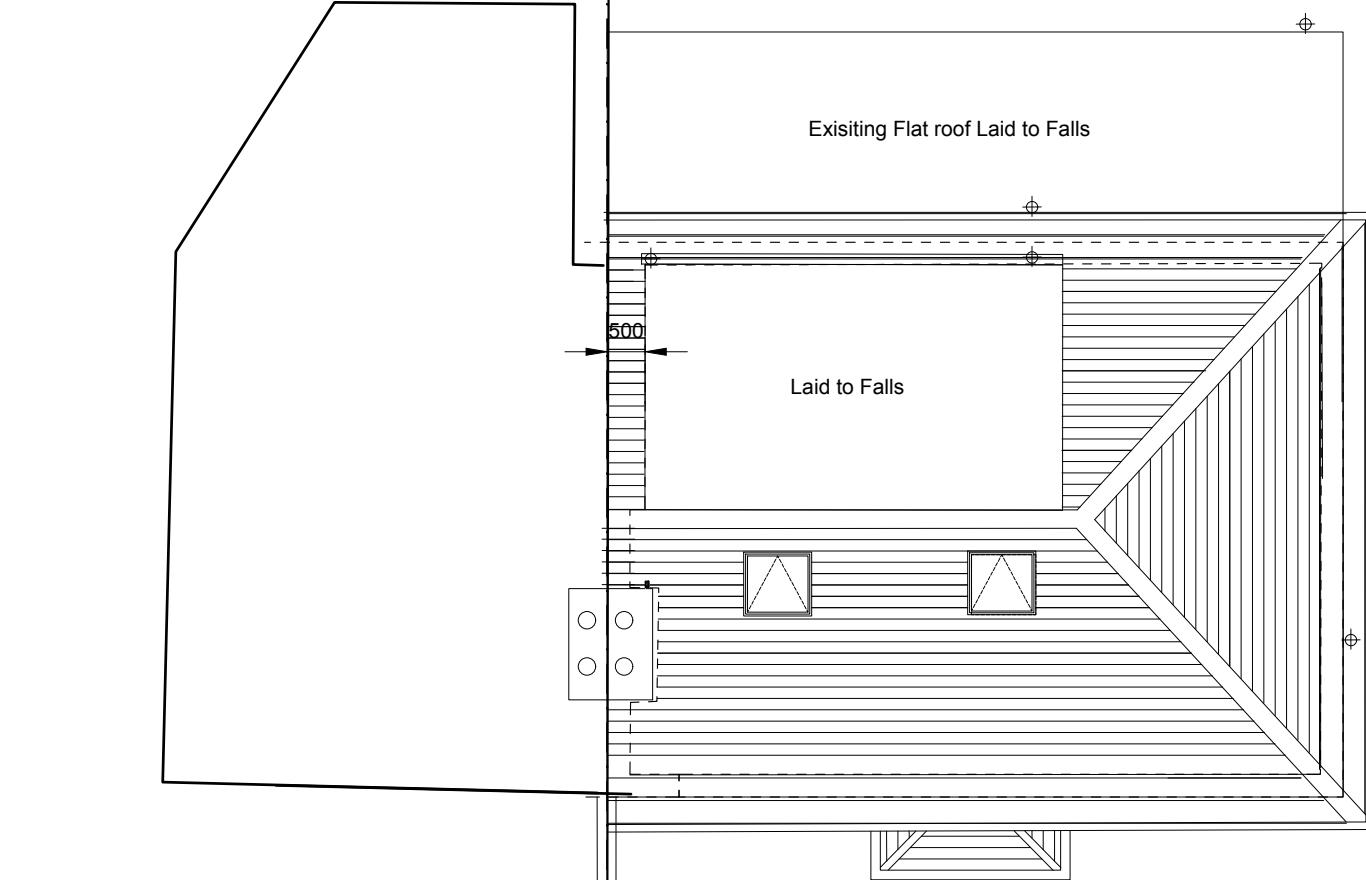

58 DALE DRIVE

56 DALE DRIVE

54 DALE DRIVE

PROPOSED ROOF PLAN

0 1 2 3 4 5
metres