



Accommodation schedule:

Ground Floor Flat - 3Bed 4Person - 87Sqm
First Floor/Loft 2 Bed 3Person - 74Sqm

general notes:

Do Not Scale. All dimensions and conditions are to be checked on site prior to preparing drawings or commencing any work.

This drawing is the property of DBLO Associates Architects and protected by the Copyright, Designs and Patents Act, 1988

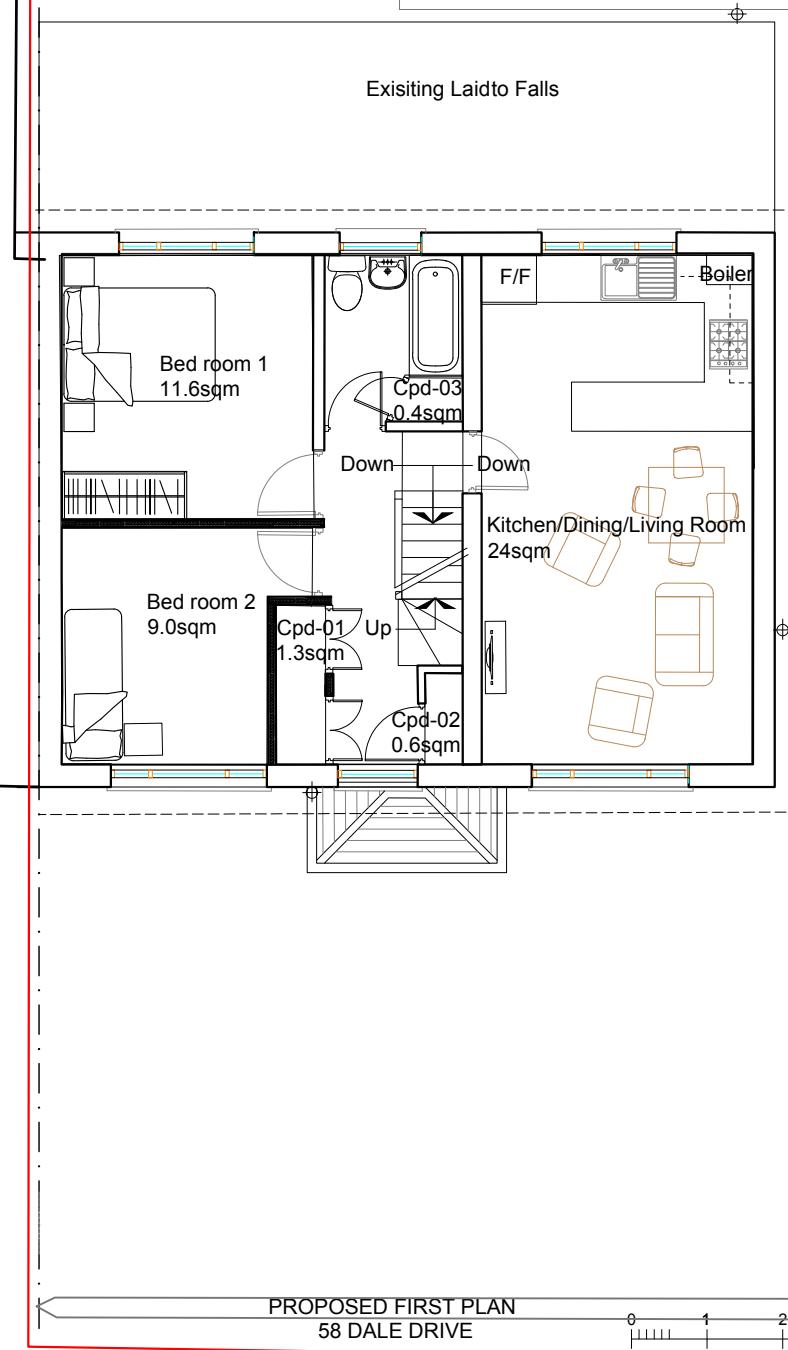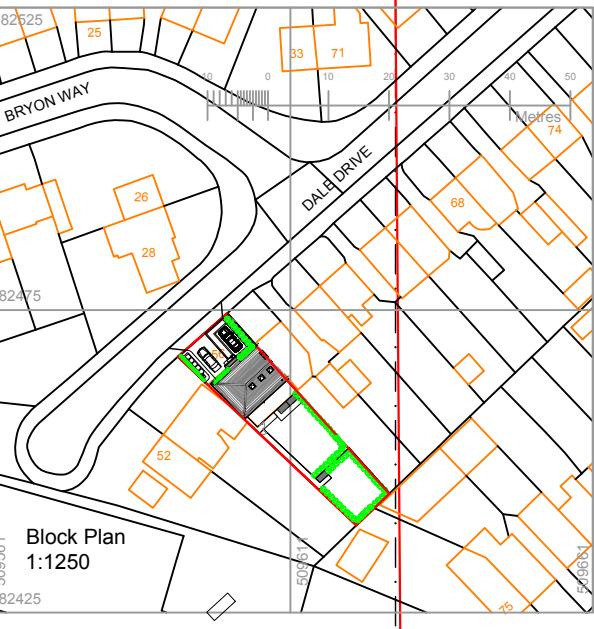

Amendments in accordance with Planning Departments Comments - 21/10/22 - Rev A