




1200 x 750 BRICK MANHOLE
Scale 1/20

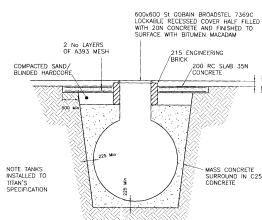


INSTALLATION FOR ENVIREAU
27,500 LITRE TANK
SCALE 1:50

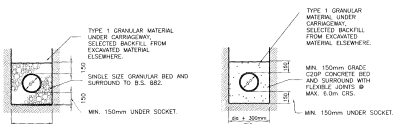


TYPE 'S' (CLASS 'P')
(BEDDING FACTOR - 2.2)

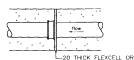


FLEXIBLE JOINT DETAIL

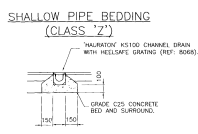

C250 CHANNEL DRAIN

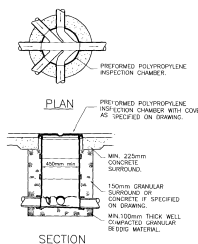

TYPICAL 450Ø (NOMINAL) POLYPROPYLENE
INSPECTION CHAMBER DETAIL
(500P SIMILAR)
(1:20)

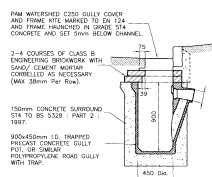

ROAD GULLY
TYPICAL GULLY DETAILS
(1/20)

NOTE:

ALL DIMENSIONS AND LEVELS
TO BE CHECKED AND
CONFIRMED BY THE ARCHITECT
PRIOR TO CONSTRUCTION.

A	TANK DETAILS ADDED	5/9/09	MJD
O	ORIGINAL ISSUE - PRELIMINARY	27/7/05	MJD
REV	DESCRIPTION	DATE	BY



CONSULTING CIVIL & STRUCTURAL ENGINEERS

53 Portland Road,
 Enfield, Surrey, RG5 5QD
 Tel: (01753) 212101
 Fax: Tel: (01753) 771158
 E: enquiries@hk.co.uk
 Web: www.hk.co.uk

CONTENTS	SACRED HEART RC. PRIMARY SCHOOL HERLWYN AVENUE, RUISLIP DRAINAGE DETAILS
----------	--

DRAWING NO. H32519 / 24	REV A	CHECKED TH
----------------------------	----------	---------------