


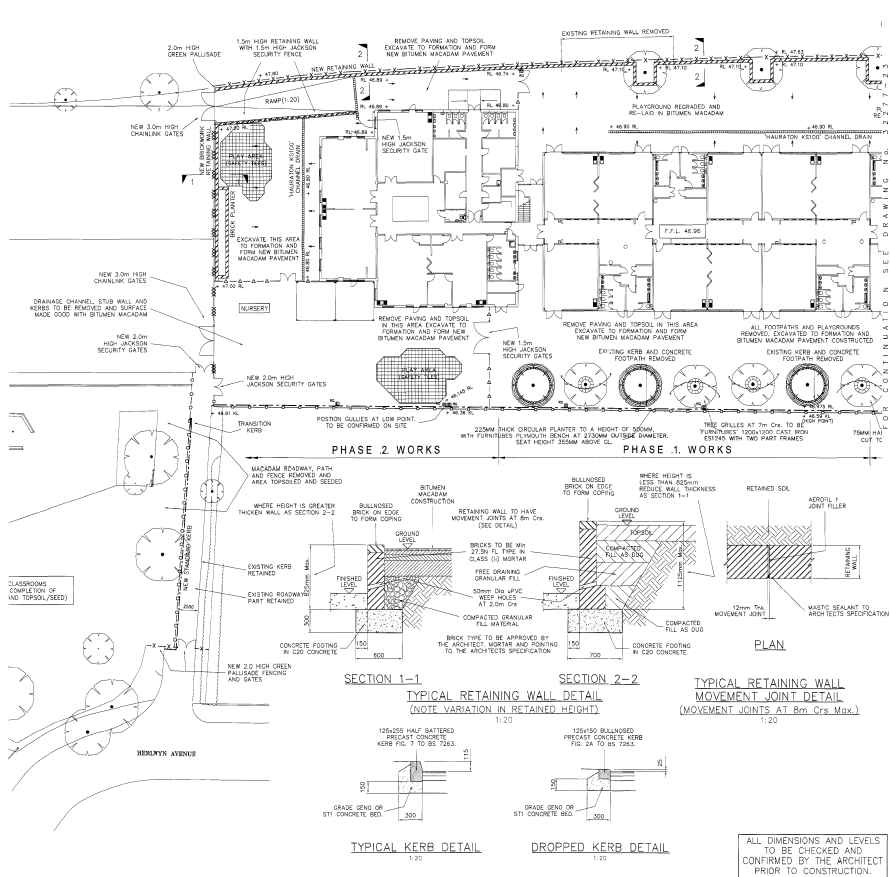

1. ALL DIMENSIONS AND LEVELS TO BE CHECKED AND CONFIRMED BY THE ARCHITECT PRIOR TO CONSTRUCTION.

2. THIS DRAWING MUST BE READ IN CONJUNCTION WITH DRAWING NO. 32277 - 2/23

3. NEW BETWEEN MACADAM CONSTRUCTION:

25mm 1% DOW (50mm AGG.) WEARING COURSE
50mm 1% DOW (20mm AGG.) BASE COURSE
75mm 1% DOW (25mm AGG.) ROAD BASE
500mm 1% MOT TYPE 1 SUB BASE

LEGEND:

50m/50 P.C. EDGING
3.0m HIGH CHAIN LINK FENCE
1.5m HIGH JACKSON SECURITY FENCE
2.0m HIGH JACKSON SECURITY FENCE
3.0m HIGH GREEN PALLISADE FENCING AND GATES
NEW STANDARD VERTS
DROPPED KERBS

NEW PAVED AREAS:
200mm PAVING SLABS ON 100mm MOT TYPE 1 SUB BASE

RL - ROAD LEVEL
SL - SURFACE LEVEL

SEE DWG No's DHP/3280/110, DHP/3280/111, DHP/3280/112 FOR TOPOGRAPHICAL SURVEY SHOWING EXISTING EXTERNAL LAYOUT / EXISTING LEVELS AND FEATURES.

REV	DESCRIPTION	DATE	BY



CONTRACT: SACRED HEART RC PRIMARY SCHOOL, HERLWYN AVENUE, RUISLIP

EXTERNAL WORKS SHEET 1

SCALE: 1:20
PROJECT: SACRED HEART RC PRIMARY SCHOOL, HERLWYN AVENUE, RUISLIP

DESIGNED BY: MJB
CHECKED BY: MJB
APPROVED BY: MJB