


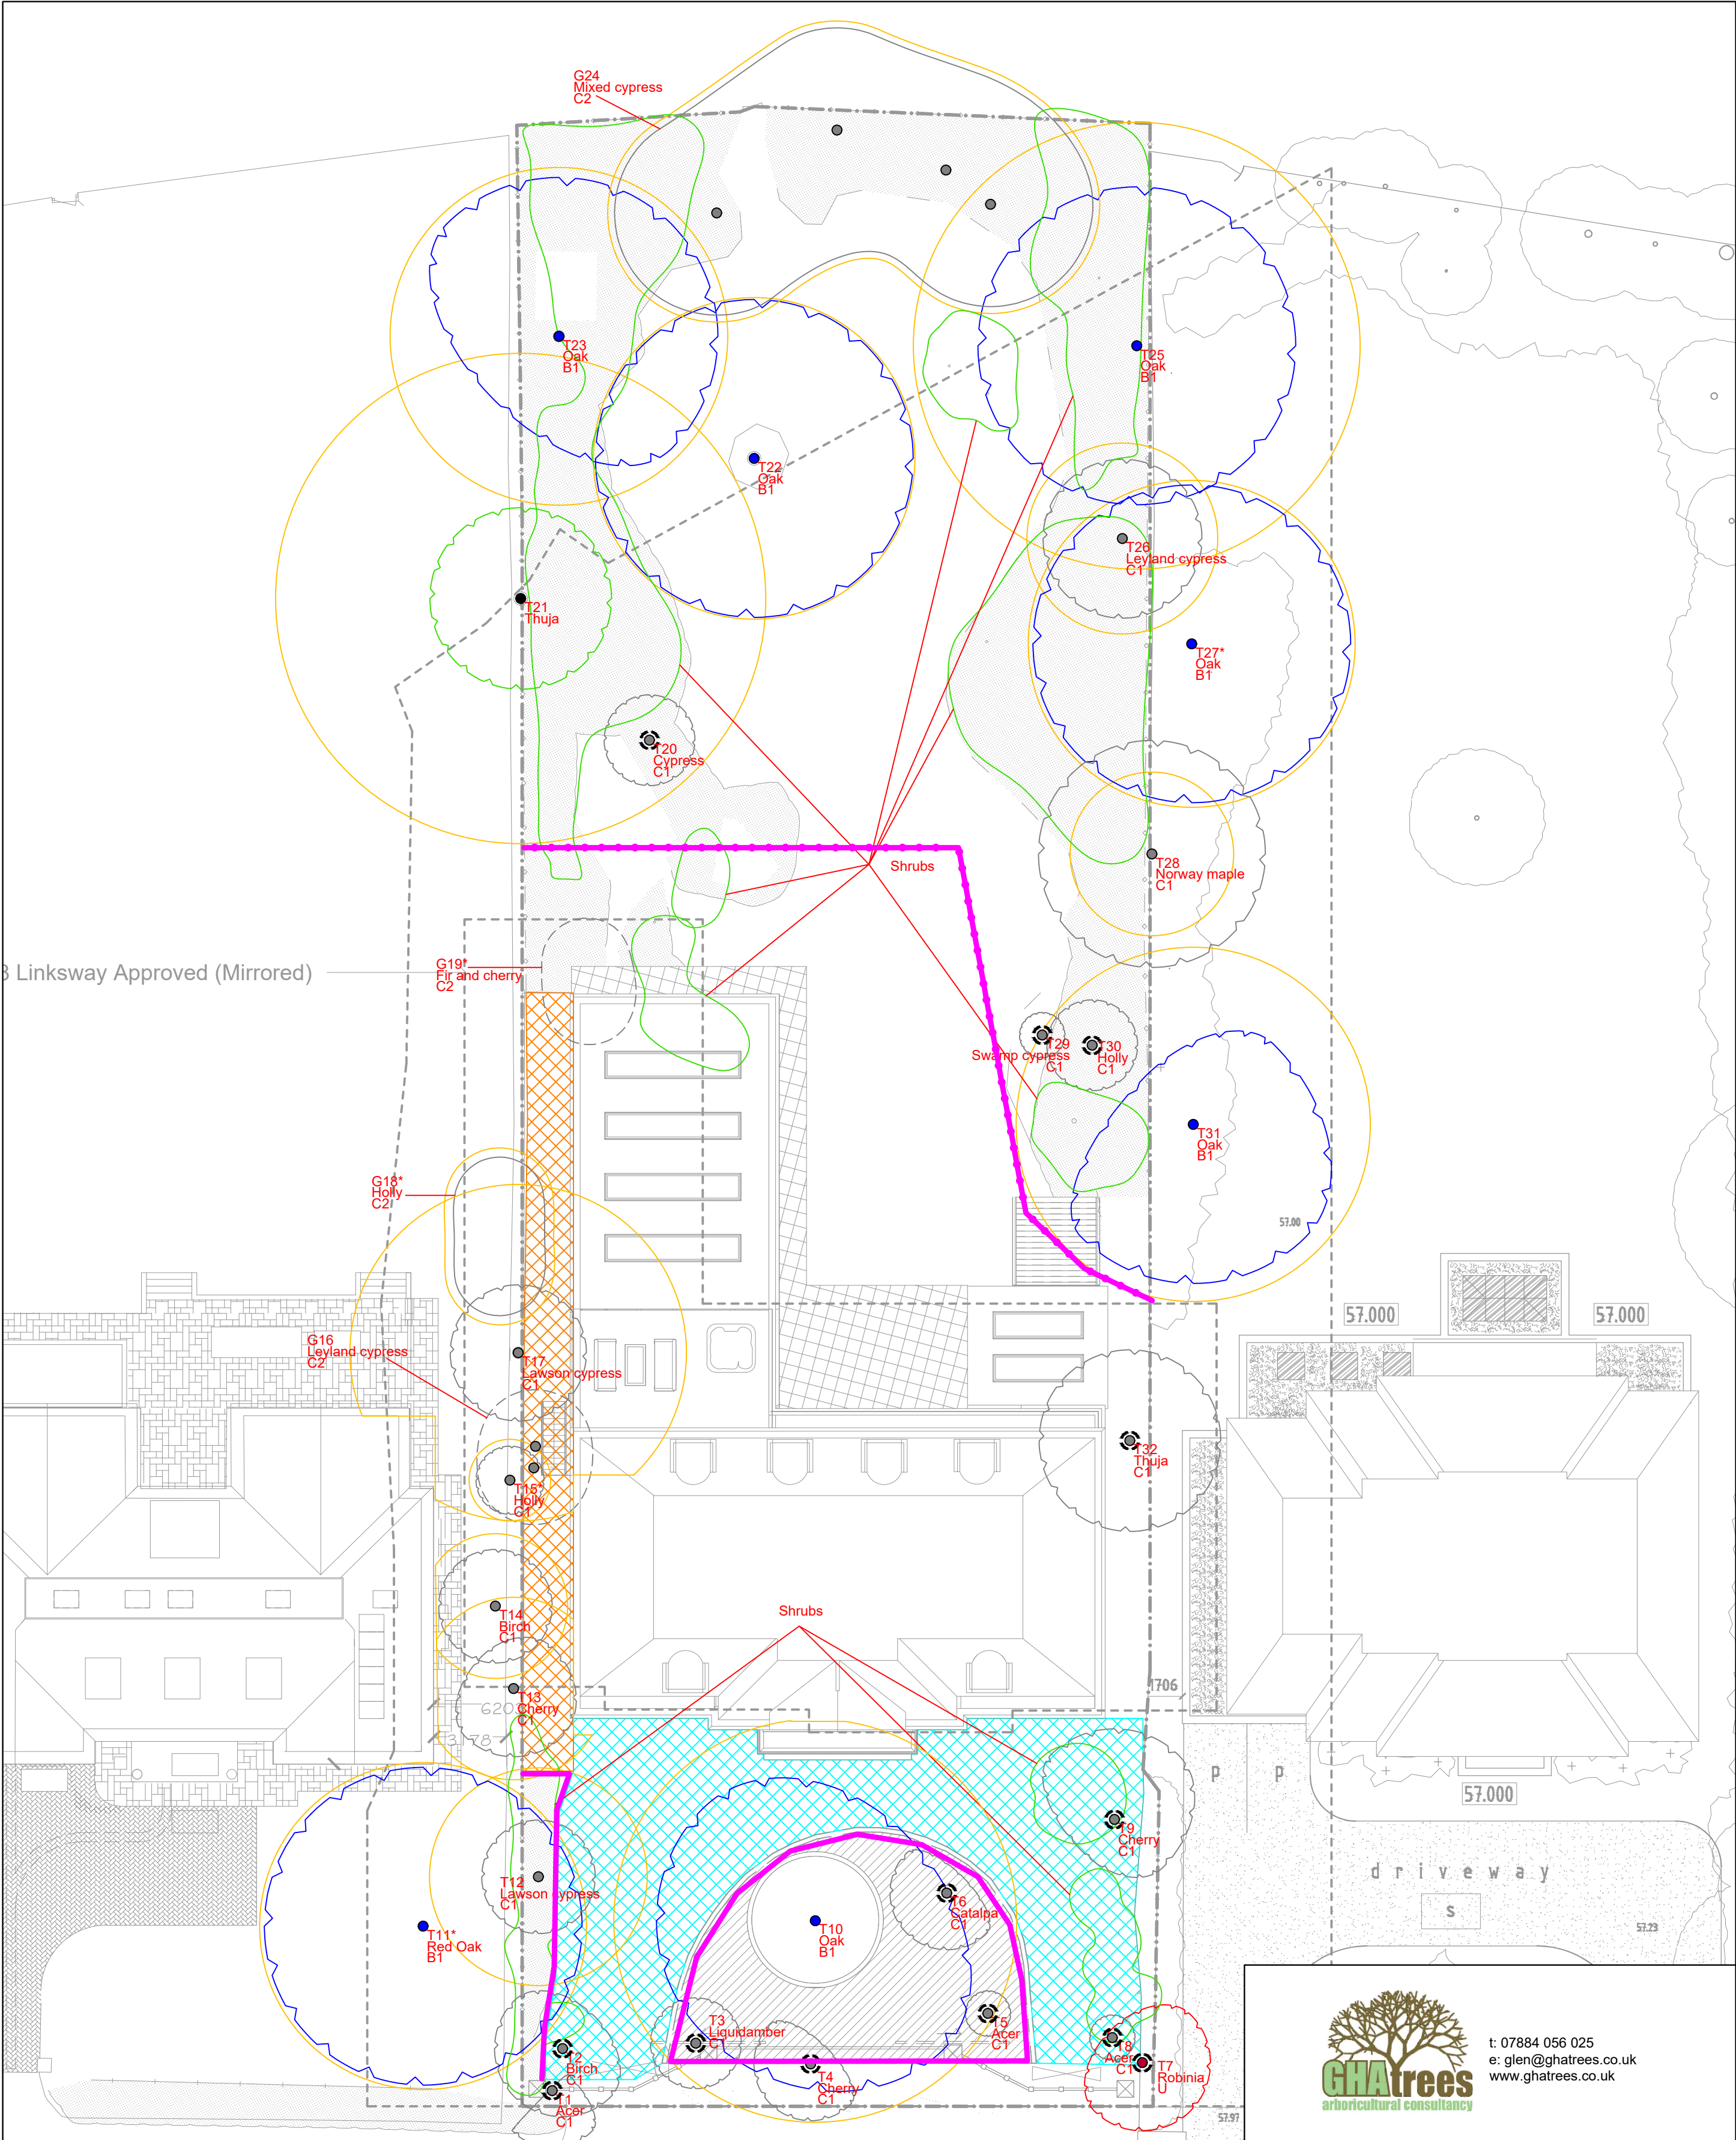

t: 07884 056 025
e: glen@ghatrees.co.uk
www.ghatrees.co.uk

Site: 25 Linksay, Northwood, Middlesex	1:200 @ A2
Drawing Title: Tree Protection Plan	Rev A, Aug 2021

Key:

● Category A

● Category B

● Category C

● Category U

○ Groups Proposed for Removal

— Tree Protection Fencing

▨ Temporary Ground Protection

○ Crown Spread

● Tree Number

○ Species

○ Category

○ Tree Proposed for Removal

▨ No Dig Construction

NOTE: Tree/group numbers marked with an * have approximate locations.

