


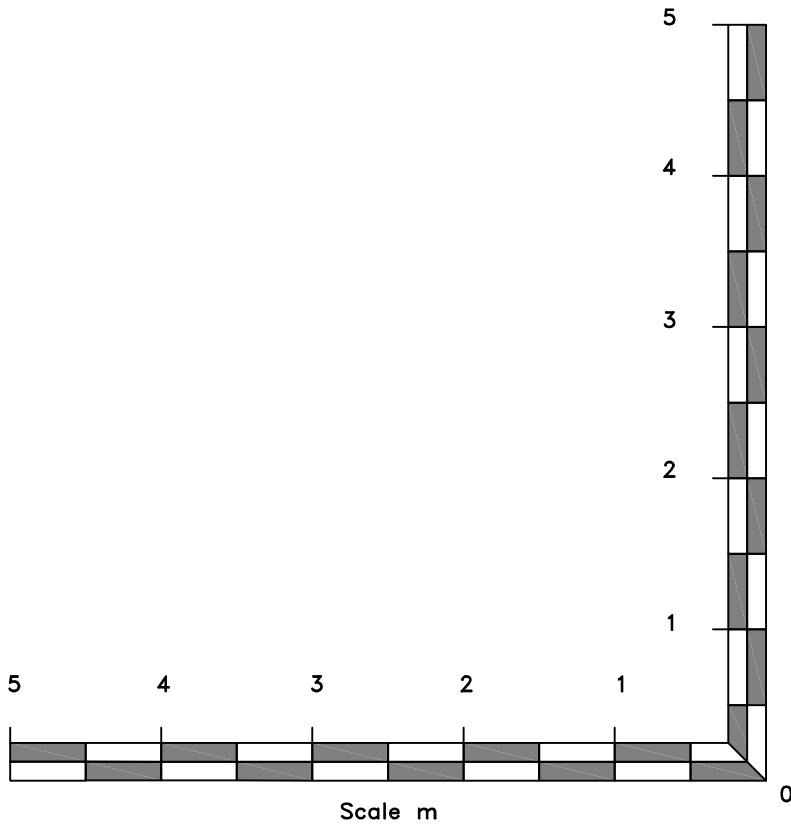

FRONT ELEVATION

DATUM LEVEL = 57.00m



The Royal Institution of
Chartered
Surveyors

Legend:

TV Point

Phone Point

13A Power Socket

Fused Socket

Shaver Socket

Extractor Fan

Lantern Light

Down Light

Light Dimmer Switch

Light Switch

Fixed Lighting

Radiator

Vents

Fire Alarm Button

Fire Extinguisher

Floor Level to Datum

Structural Ceiling Height

False Ceiling Height

Notes :

This plan should only be used for its original purpose. SV Surveying Ltd accepts no responsibility for this plan if supplied to any other party other than the original client.

All dimensions / levels should be checked on site prior to design and construction.

The position of electrical points cannot be guaranteed due to access or other restrictions.

Drainage information (where applicable) has been Visually inspected from the surface and should be treated as approximate only.

Tree information (where applicable) has been surveyed from ground level and therefore should be treated as approximate only.

Doors and windows positions have been measured to the structural opening wherever possible.

The survey has been fixed to an arbitrary grid.

SV

SURVEYING

LAND SURVEYS • COMPUTER MODELLING
BUILDING SURVEYS • SITE ENGINEERING

SV SURVEYING LTD

76B MARKET STREET

ASHBY-DE-LA-ZOUCH

LEICESTERSHIRE

LE65 1AP

Tel 01530 560837

Fax 01530 560123

Email: info@svsurveying.co.uk

www.svsurveying.co.uk

Project

SEABROOK ARCHITECTS
25 LINKSWAY

Drawing

MEASURED
SITE SURVEY

Scales

1:50

Drawn/Paper Size

KM/A0

Survey Date

06-10-2020

Drawing No

20237-20-03

DO NOT SCALE

(c) Copyright SV Surveying Ltd 2020.