


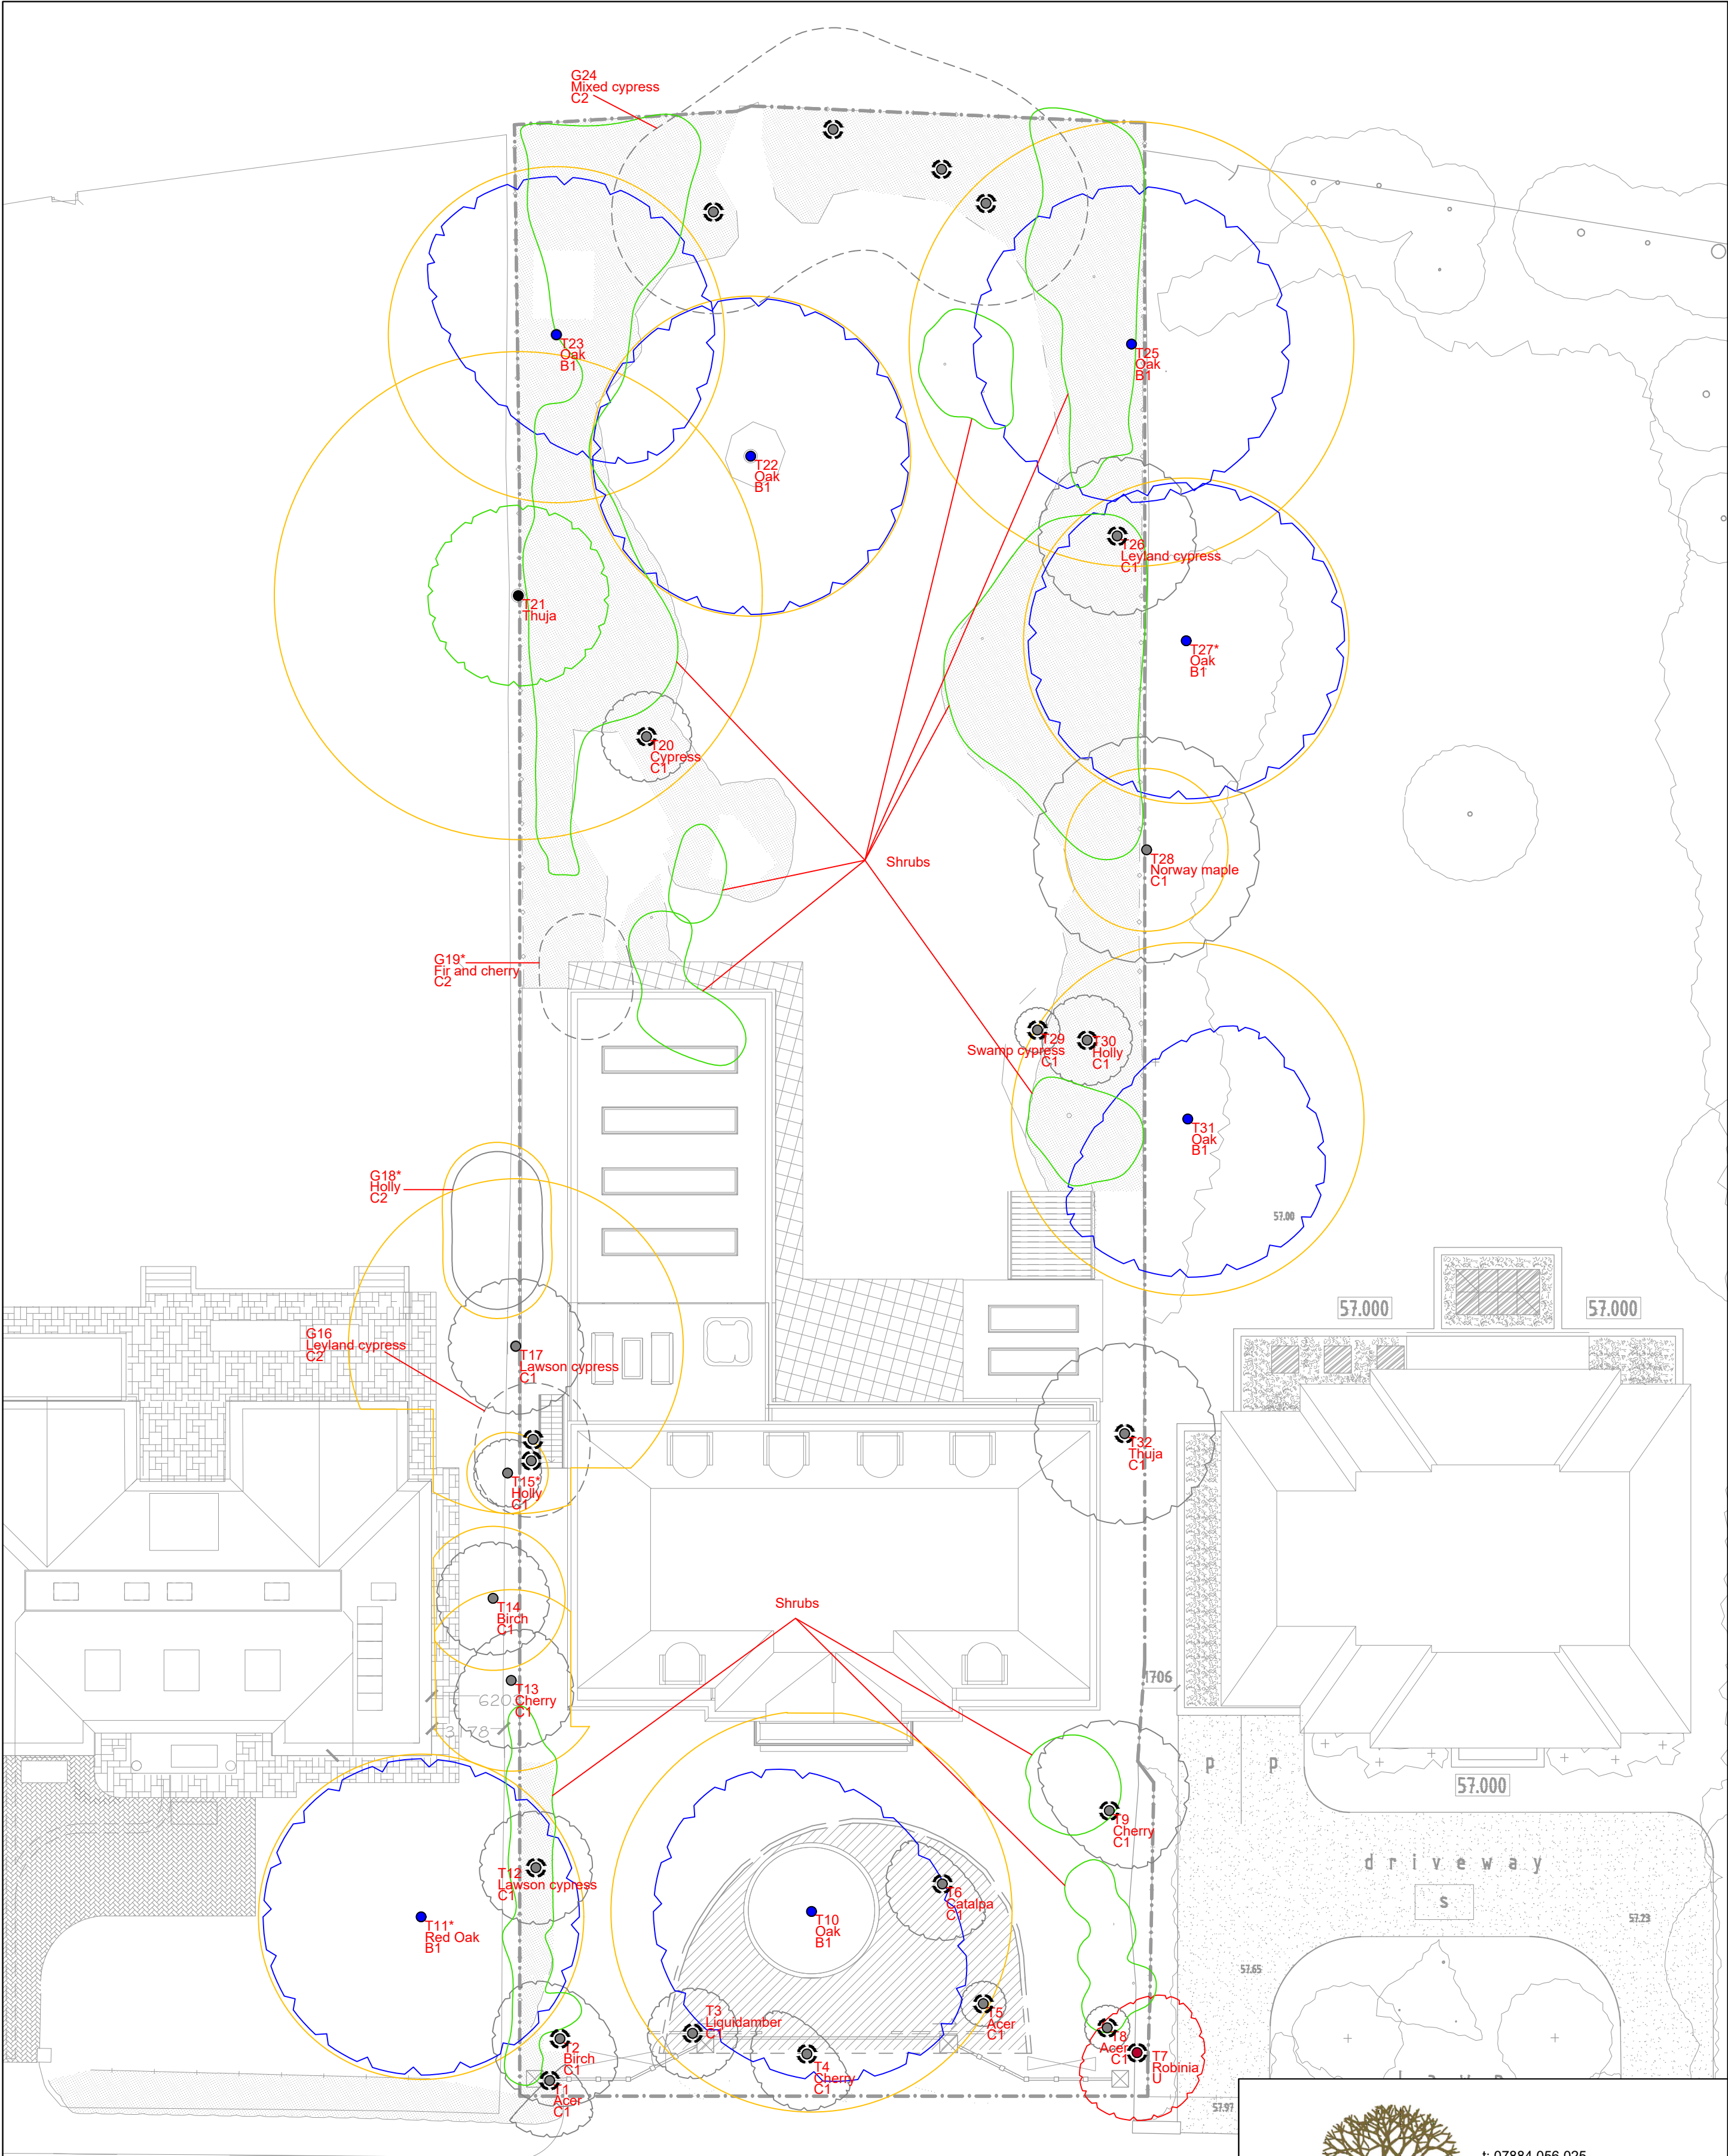

t: 07884 056 025
e: glen@ghatrees.co.uk
www.ghatrees.co.uk

Site: 25 Linksay, Northwood, Middlesex	1:200 @ A2
Drawing Title: Arboricultural Impact Assessment	Rev C, May 2023

Key:

● Category A

● Category B

● Category C

● Category U

Category

Root Protection Area

Crown Spread

Tree Number

Species

Category

○ Groups Proposed for Removal

⊗ Tree Proposed for Removal

NOTE: Tree/group numbers marked with an * have approximate locations.

