


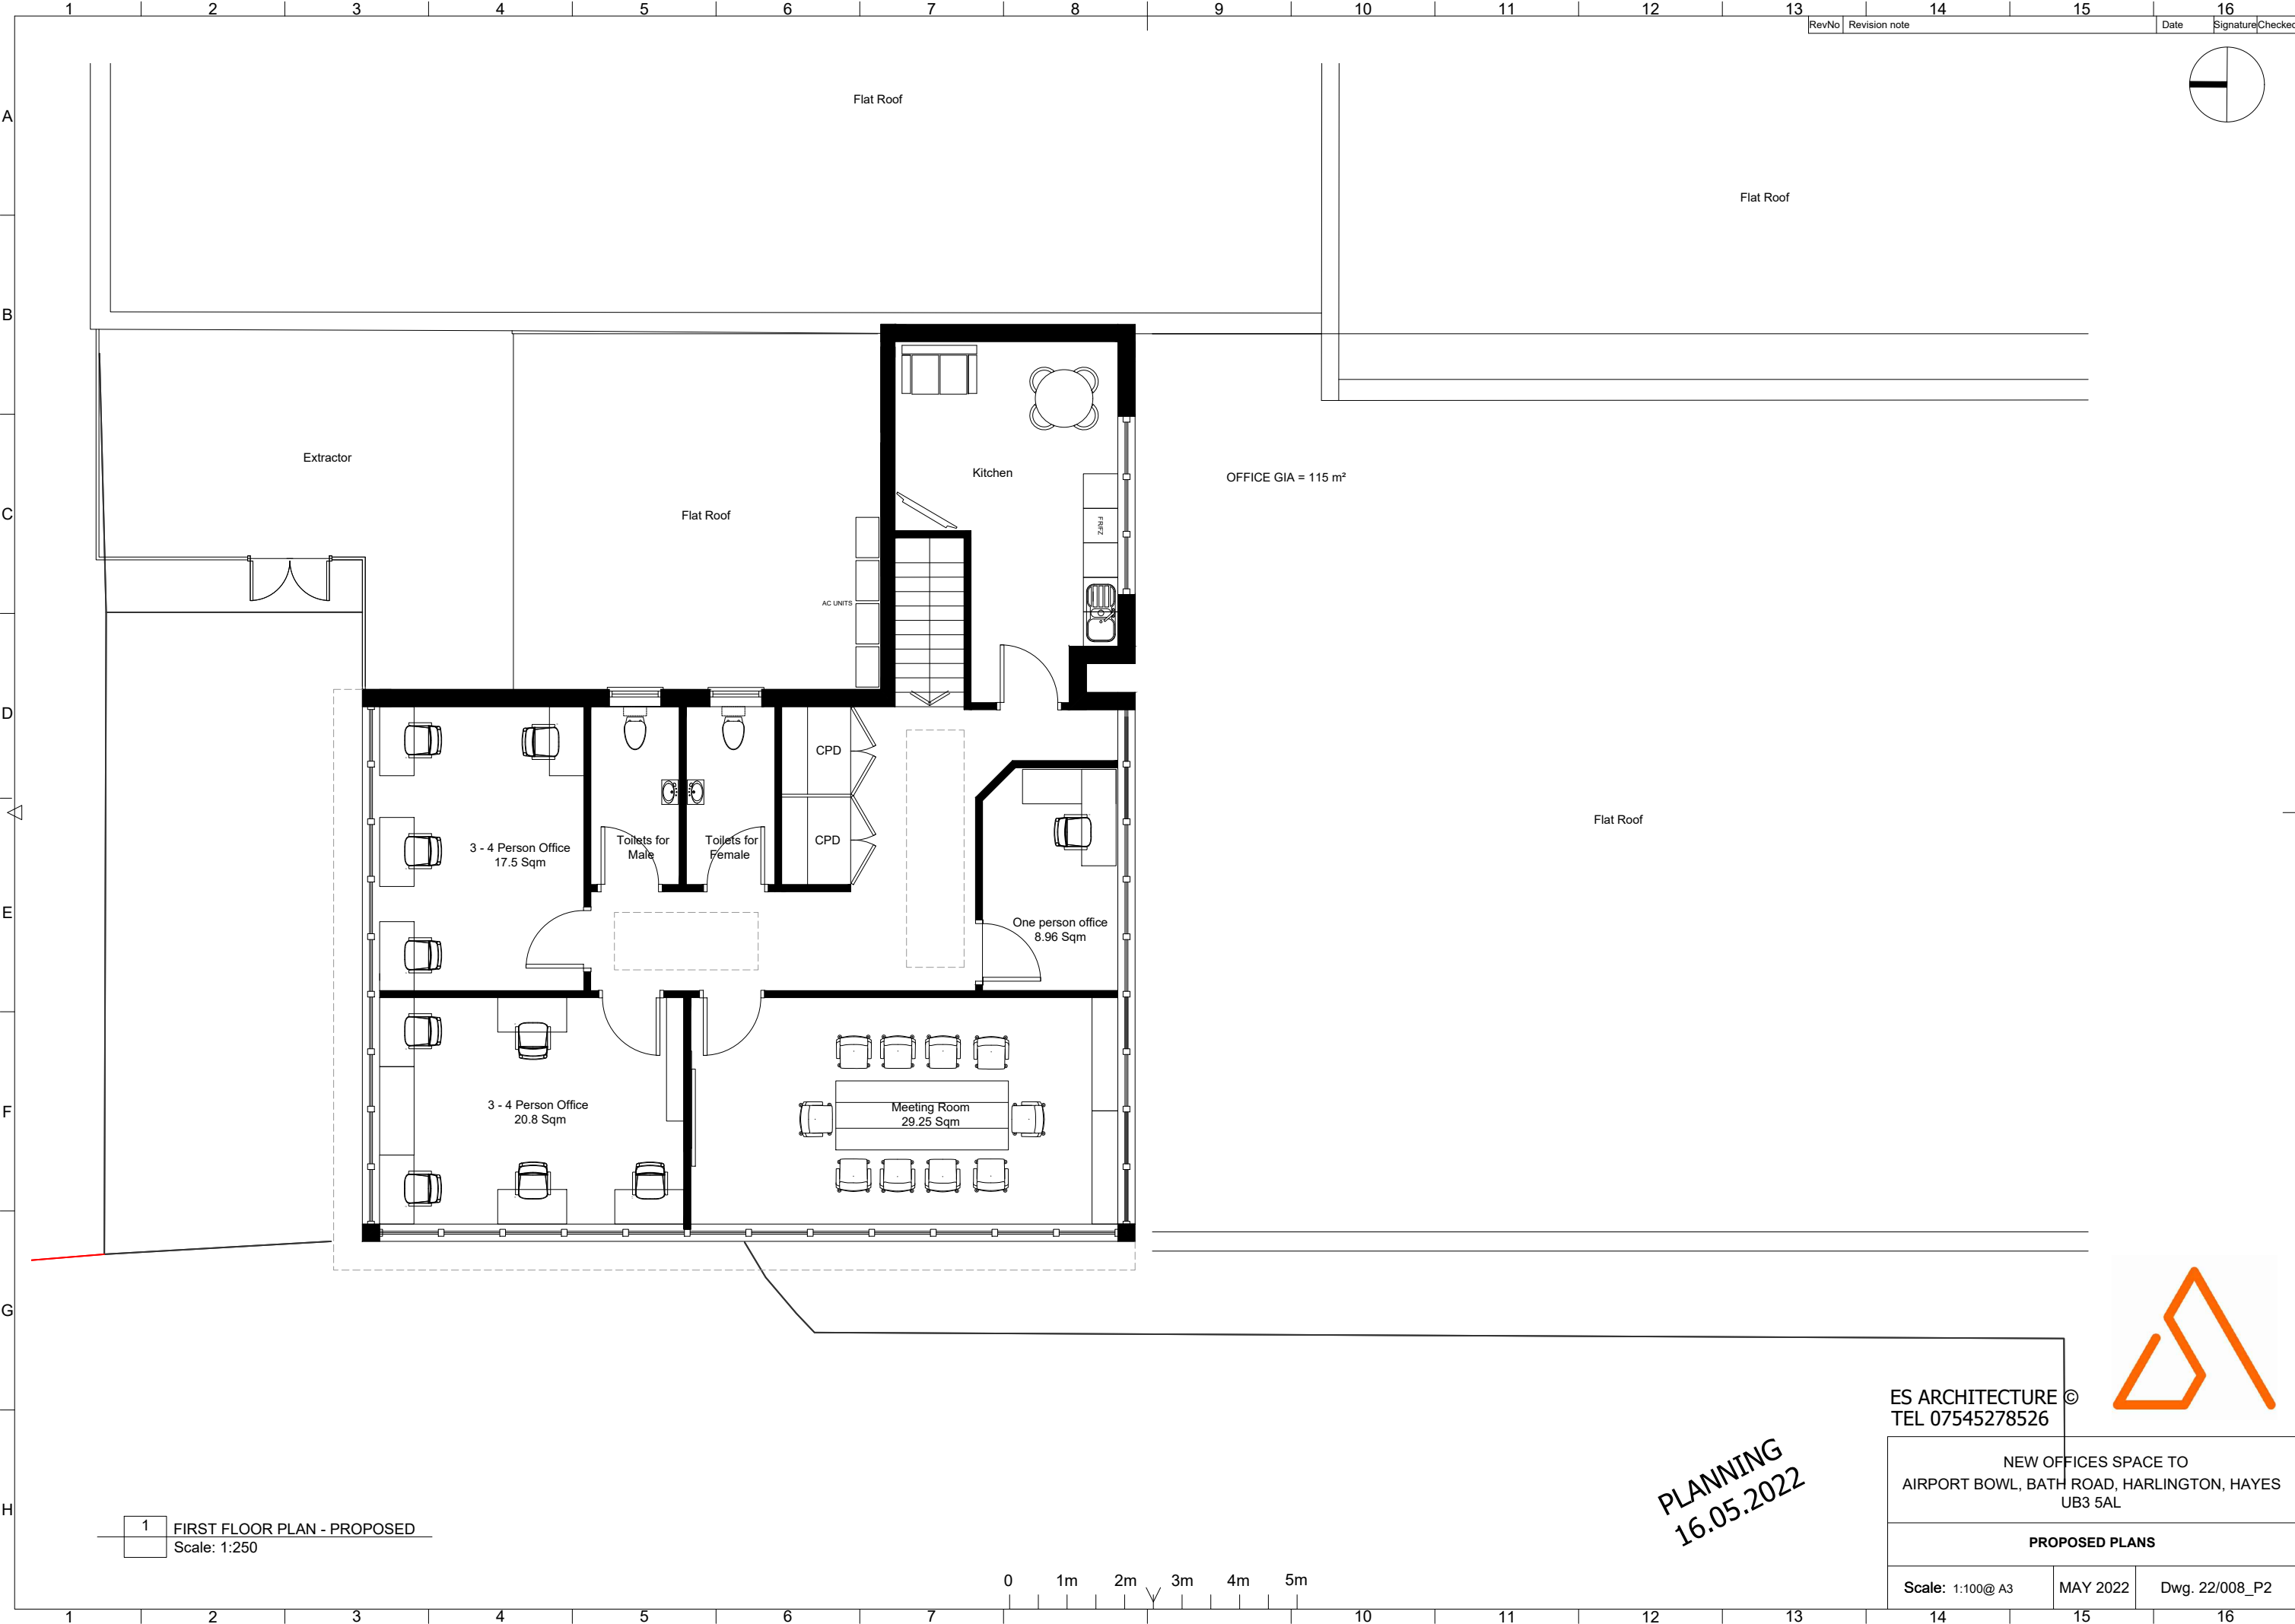

RevNo	Revision note	Date	Signature	Checked
-------	---------------	------	-----------	---------

PLANNING
16.05.2022

ES ARCHITECTURE ©
TEL 07545278526

NEW OFFICES SPACE TO
AIRPORT BOWL, BATH ROAD, HARLINGTON, HAYES
UB3 5AL

PROPOSED PLANS

Scale: 1:100@ A3	MAY 2022	Dwg. 22/008_P2
------------------	----------	----------------