


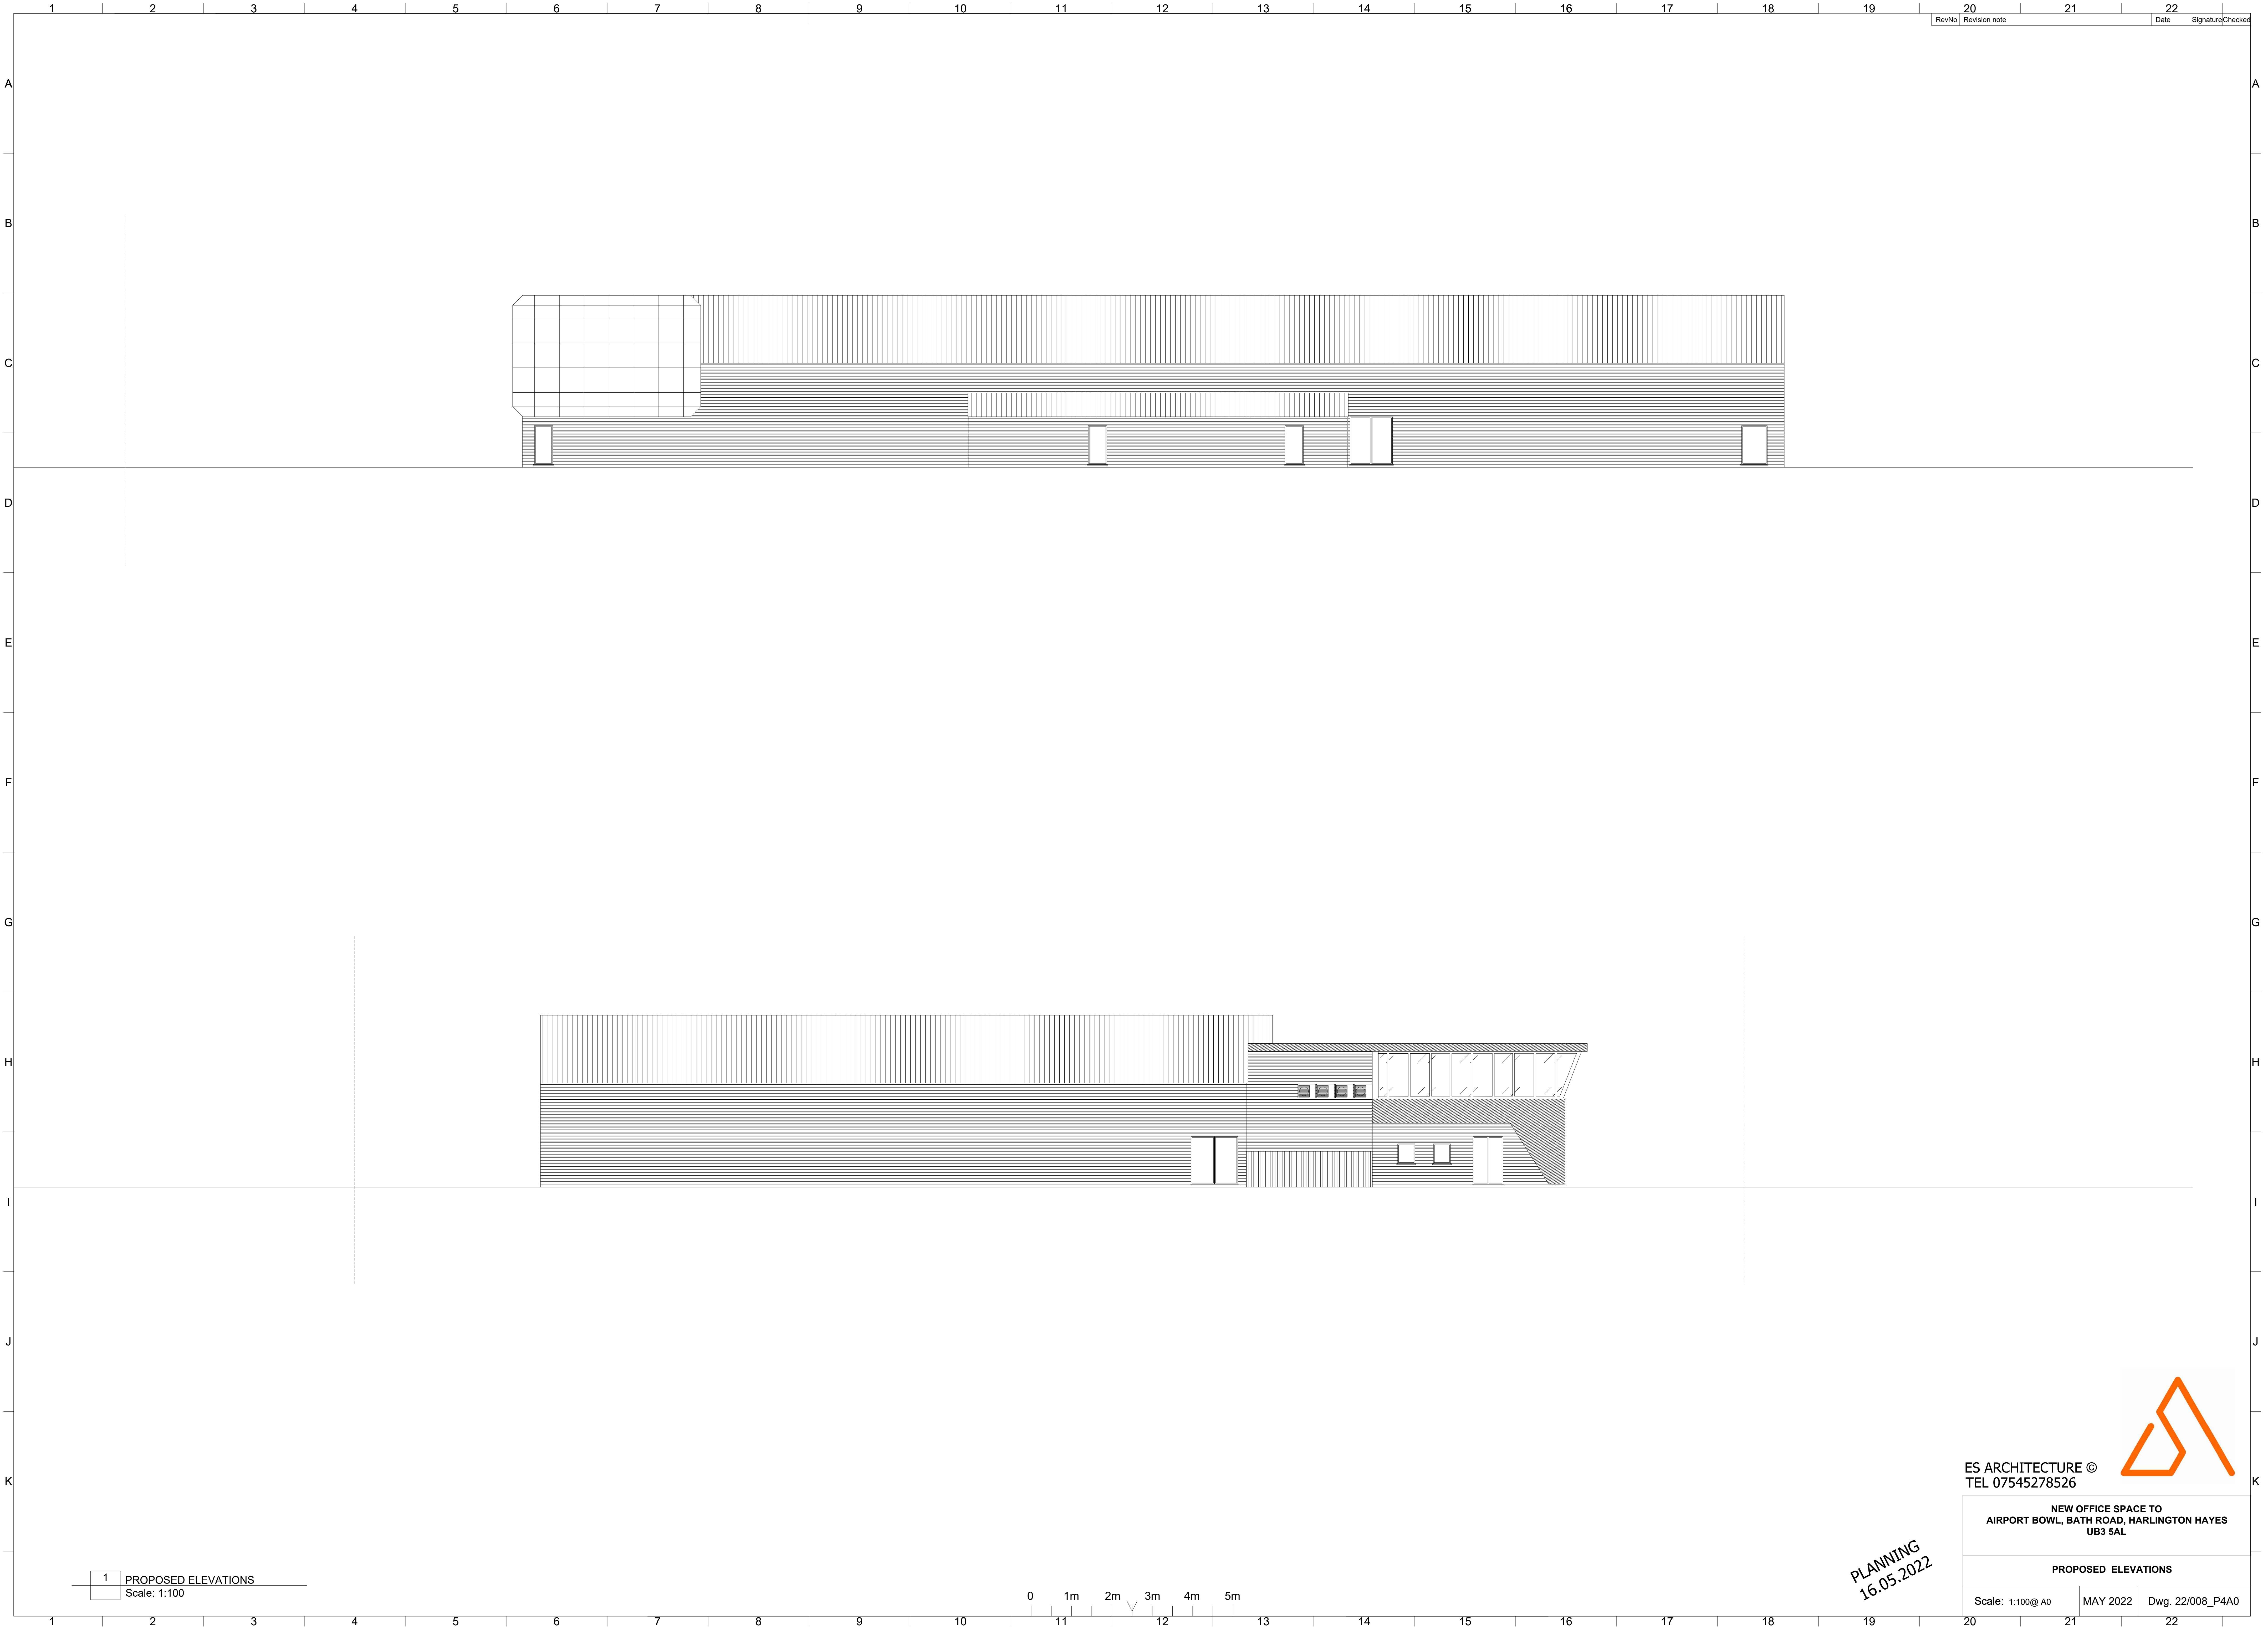


RevNo	Revision note	Date	Signature	Checked
-------	---------------	------	-----------	---------

1 PROPOSED ELEVATIONS
Scale: 1:100

0 1m 2m 3m 4m 5m

PLANNING
16.05.2022

ES ARCHITECTURE ©
TEL 07545278526

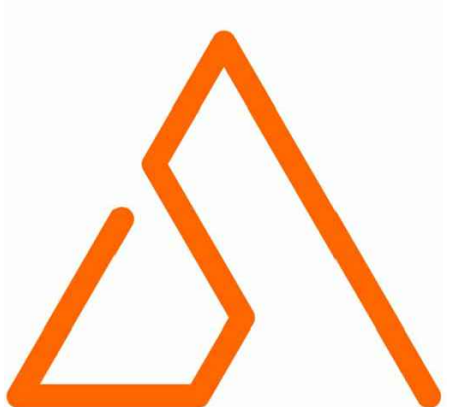

NEW OFFICE SPACE TO
AIRPORT BOWL, BATH ROAD, HARLINGTON HAYES
UB3 5AL

PROPOSED ELEVATIONS

Scale: 1:100@ A0 MAY 2022 Dwg: 22/008_P4A0