


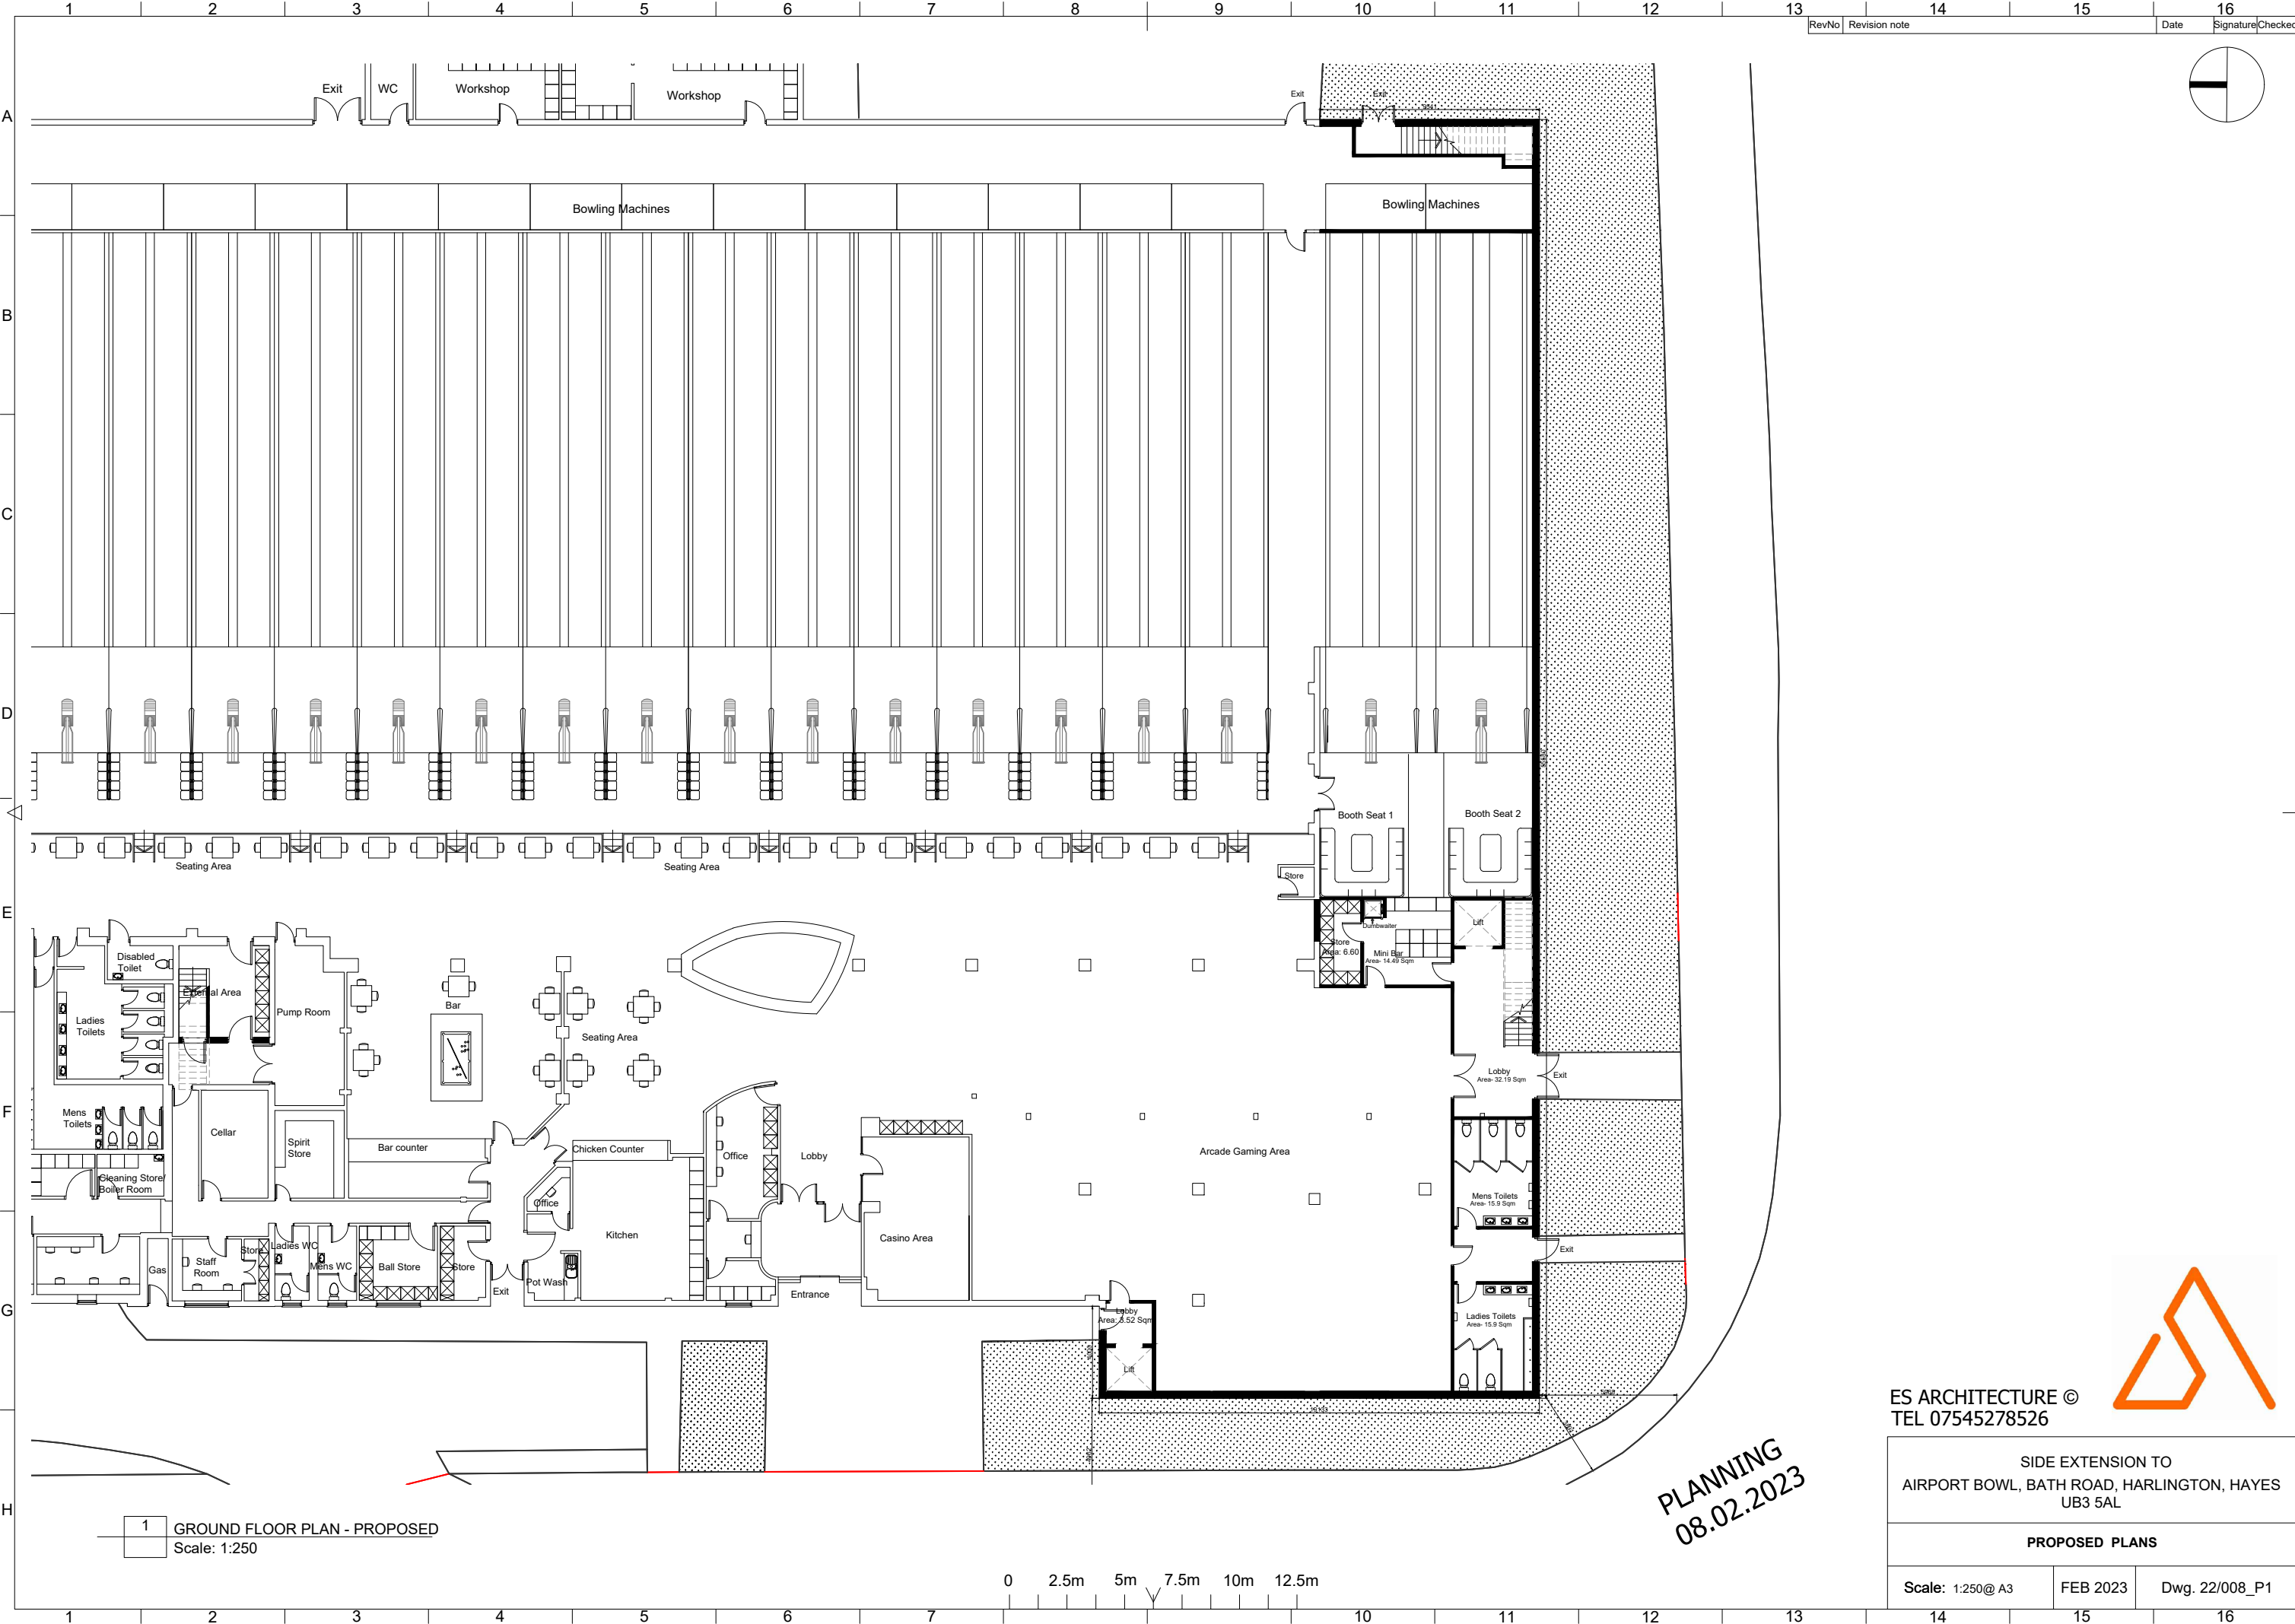

ES ARCHITECTURE ©
TEL 07545278526

SIDE EXTENSION TO
AIRPORT BOWL, BATH ROAD, HARLINGTON, HAYES
UB3 5AL

PROPOSED PLANS

Scale: 1:250@ A3

FEB 2023

Dwg. 22/008_P1

PLANNING
08.02.2023