




RevNo	Revision note	Date	Signature	Checked
-------	---------------	------	-----------	---------

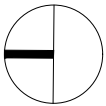

Planning Received

Flat Roof

Flat Roof

Service Area
Area: 15.38 Sqm

Storage
Area: 18.10

Kitchen
Area: 45.55 Sqm

Dishwashing
Area

Cold run

Hot run

Karaoke Booths
Area- 233.90 Sqm

Party Hall
Area- 30.47 Sqm

Waiting Area

Lobby
Area- 50.19 Sqm

Mini Bar

Store

Toilets

Lift

Restaurant
Area- 208.55 Sqm

Service Area

ES ARCHITECTURE ©
TEL 07545278526

SIDE EXTENSION TO
AIRPORT BOWL, BATH ROAD, HARLINGTON, HAYES
UB3 5AL

PROPOSED PLANS

Scale: 1:250@ A3

FEB 2023

Dwg. 22/008_P2

PLANNING
08.02.2023

1 FIRST FLOOR PLAN - PROPOSED
Scale: 1:250

0 2.5m 5m 7.5m 10m 12.5m