


SITE LOCATION PLAN
SCALE BAR 1:1250 @ A3

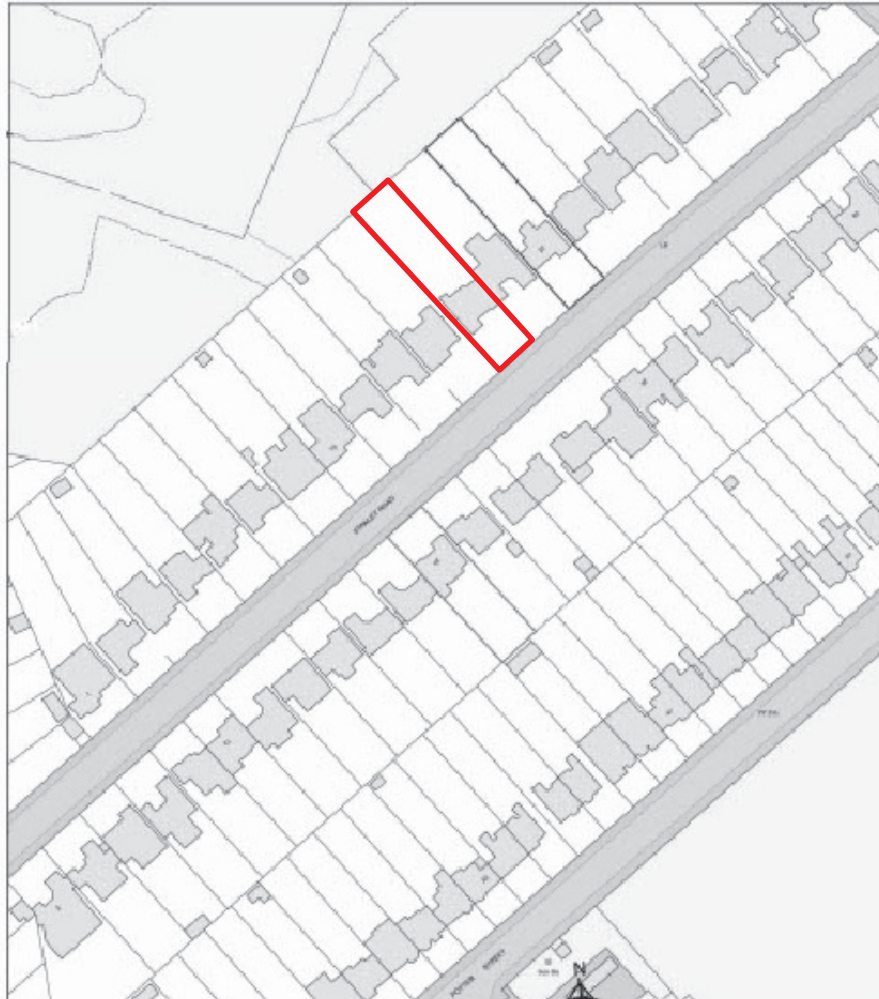