

NOTES:

SUBJECT TO STATUTORY CONSENTS

SUBJECT TO SURVEY


BASED ON OS MAP REPRODUCED BY PERMISSION OF
CONTROLLER OF HM STATIONARY OFFICE (c) CROWN
COPYRIGHT

COPYRIGHT RESERVED

DO NOT USE ELECTRONIC VERSIONS OF THIS DRAWING TO
DETERMINE DIMENSIONS UNLESS SPECIFICALLY
AUTHORISED BY MICHAEL SPARKS ASSOCIATES


IF USING AN ELECTRONIC VERSION OF THIS DRAWING
FIGURED DIMENSIONS TAKE PRECEDENCE AND NOTIFY
MICHAEL SPARKS ASSOCIATES OF ANY DISCREPANCIES

BASED ON GREENHATCH SURVEY
REF: 33865_T_REV 0
DATED: 24.06.19

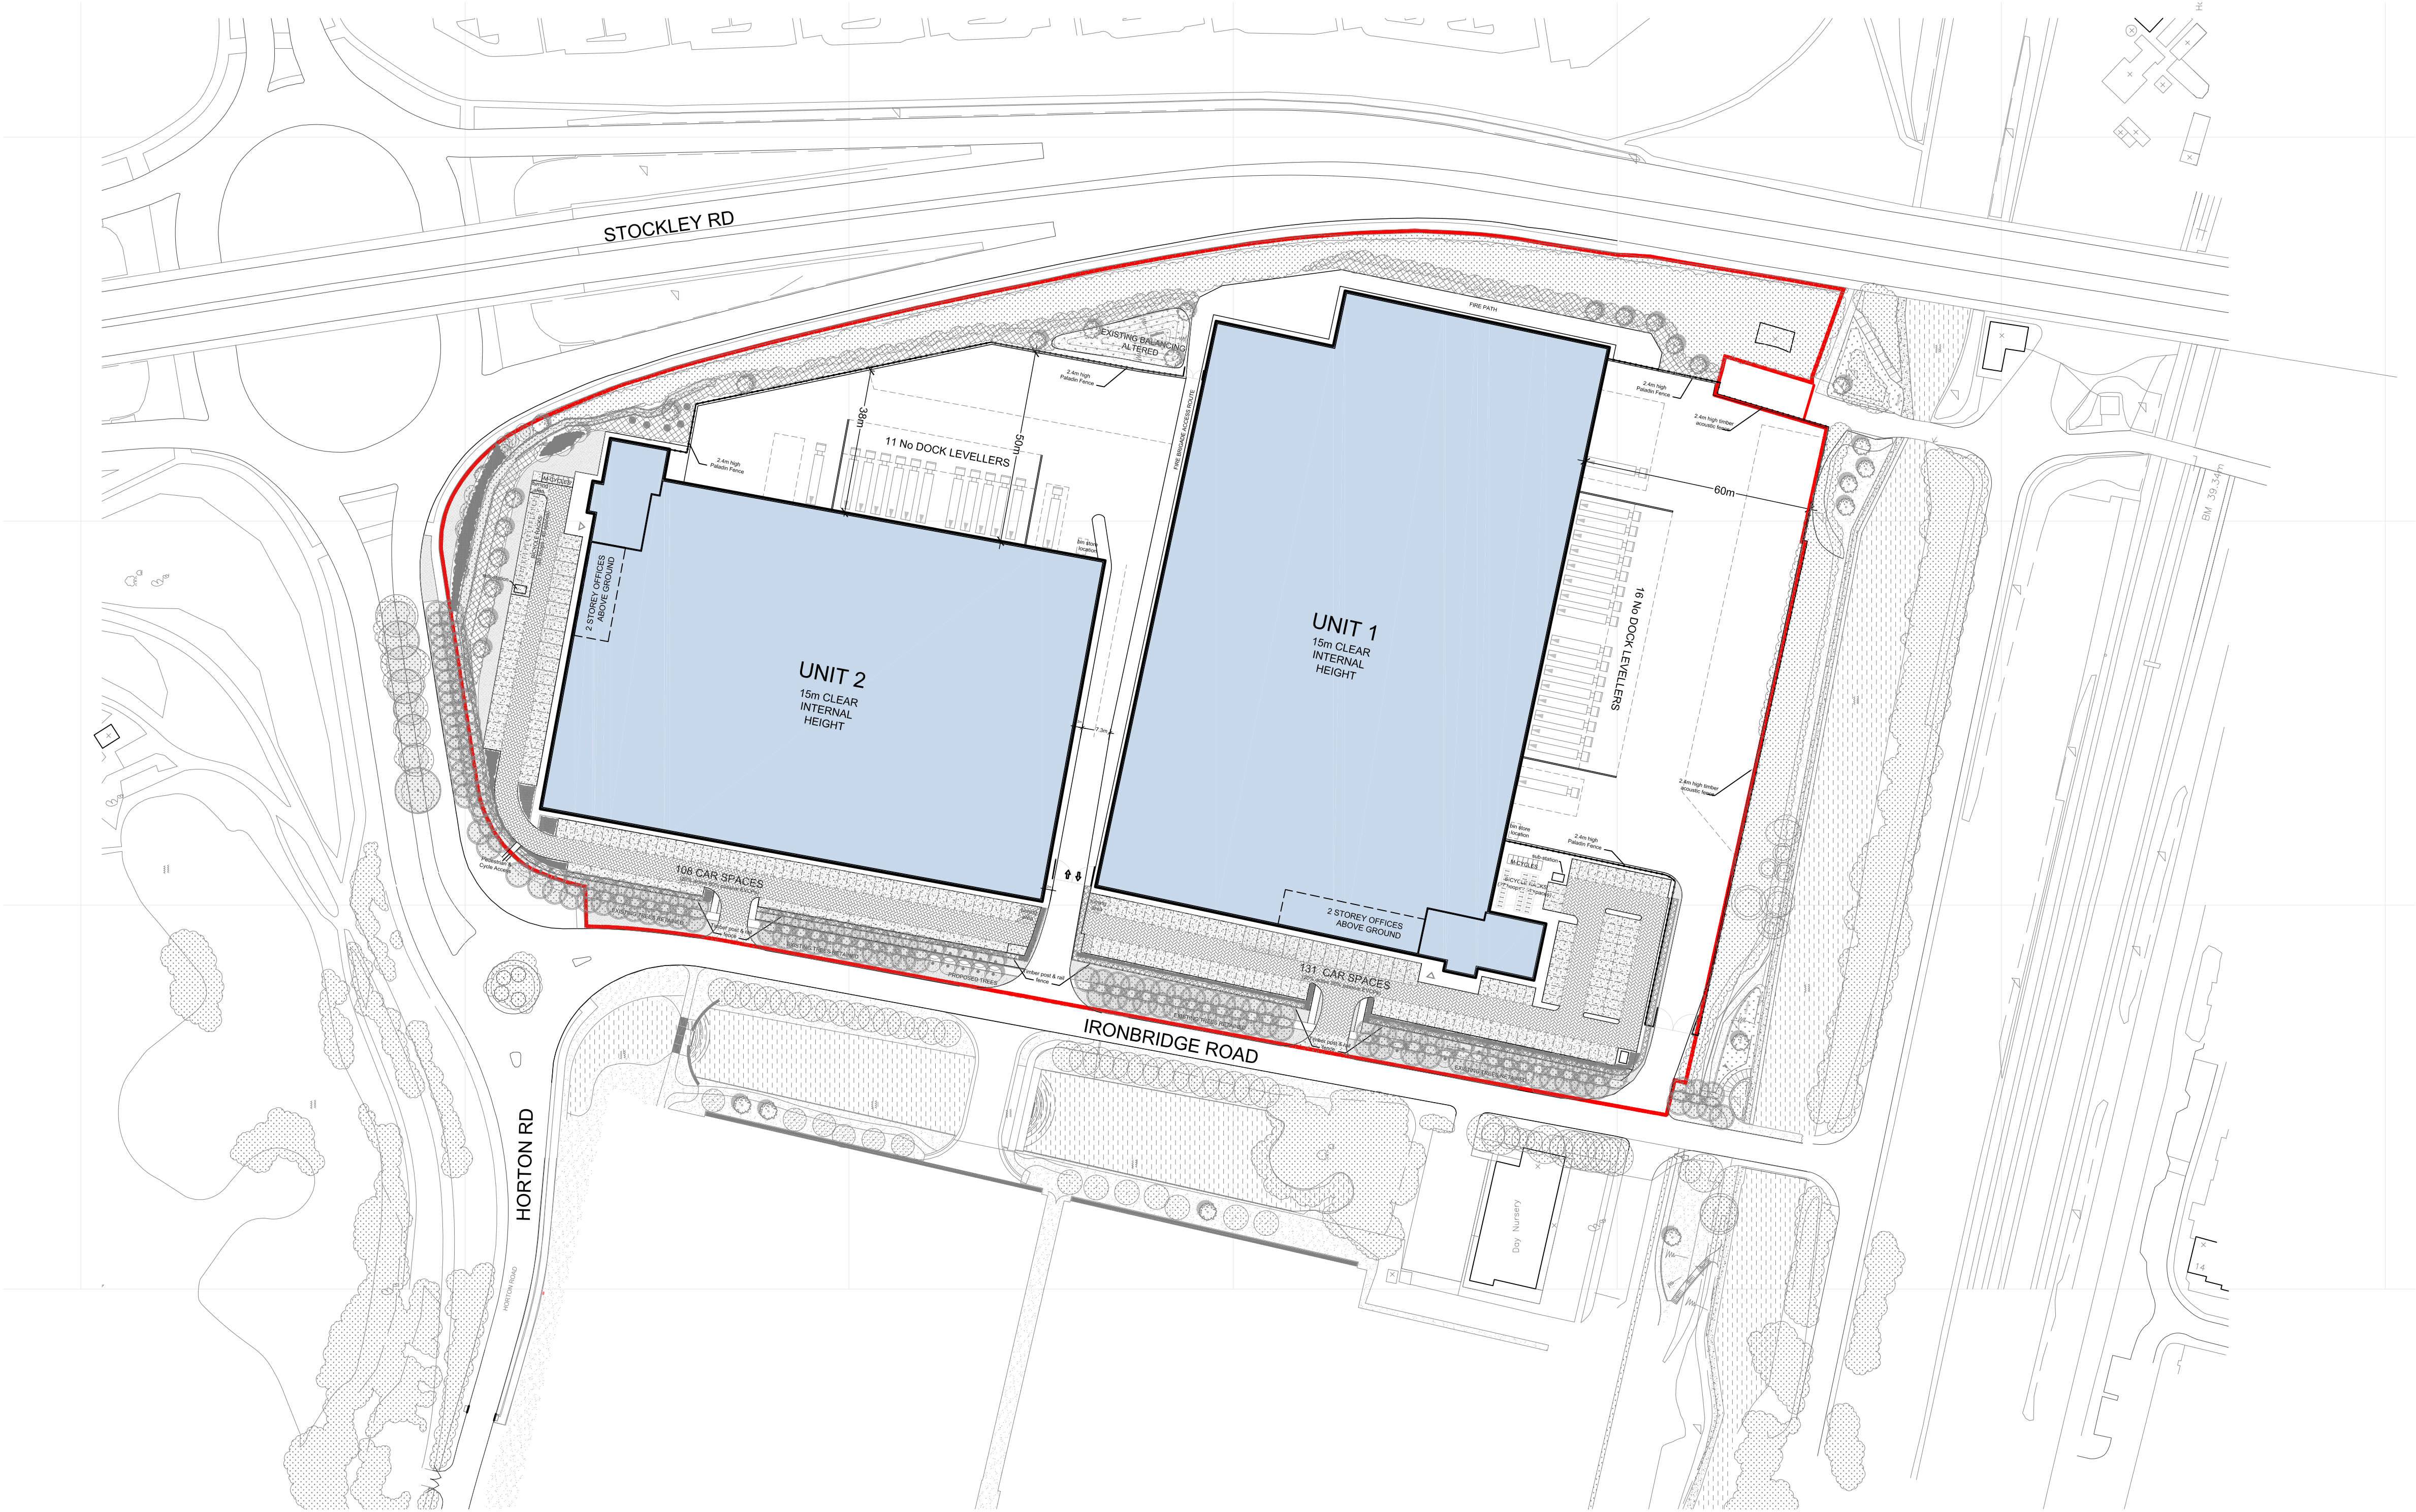

01
201

SITE LAYOUT
1:1000

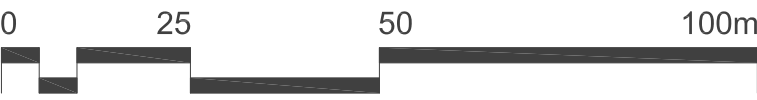

B	29.06.20	Landscaping, fencing & bin store locations added.	sd	ss/ms
A	23.06.20	Office areas amended.	sd	ss/ms
REV	DATE	NOTE	DRAW	CHK



CHARTERED ARCHITECTS
11 PLATO PLACE
ST. DIONIS ROAD
LONDON SW6 4TU
TELEPHONE 020 7736 6162
www.msa-architects.co.uk

TITLE
IRONBRIDGE ROAD, HAYES
DRAWING
SITE LAYOUT PLAN

CLIENT
PROLOGIS UK LTD

DATE JUNE 2020	SCALE 1:1000@A1	DRAWN PF
	STATUS PLANNING	CHECKED MS/GZ/SD

DRAWING NUMBER
30928-PL-201B