

PROVIDE ONE HOUR FIRE PROTECTION TO UPPER FLOORS
CONSTRUCTION AND ONE HOUR FIRE PROTECTION TO
SUPPORTING STRUCTURE.

COMPLY WITH ALL PARTS OF APPROVED DOCUMENTS
IN PARTICULAR PART B, PART L2 AND PART M.

ENSURE SEALING OF ALL JUNCTIONS TO COMPLY WITH PART L.


U-VALUES SUBJECT TO SBEM CALCULATION.

ROOF AND WALL CLADDING TO BE DESIGNED BY SPECIALIST
CONTRACTOR.

CLADDING DETAILS TO BE READ IN CONJUNCTION WITH THE
SPECIFICATION AND ALL RELEVANT BRITISH STANDARDS,
INCLUDE VAPOUR BARRIER TAPE AROUND ALL OPENINGS AND
JUNCTIONS.

ALL DIMENSIONS TO BE CHECKED ON SITE.

STEEL COLUMN SIZES TO BE CONFIRMED AND TOLERANCES TO BE
AGREED.

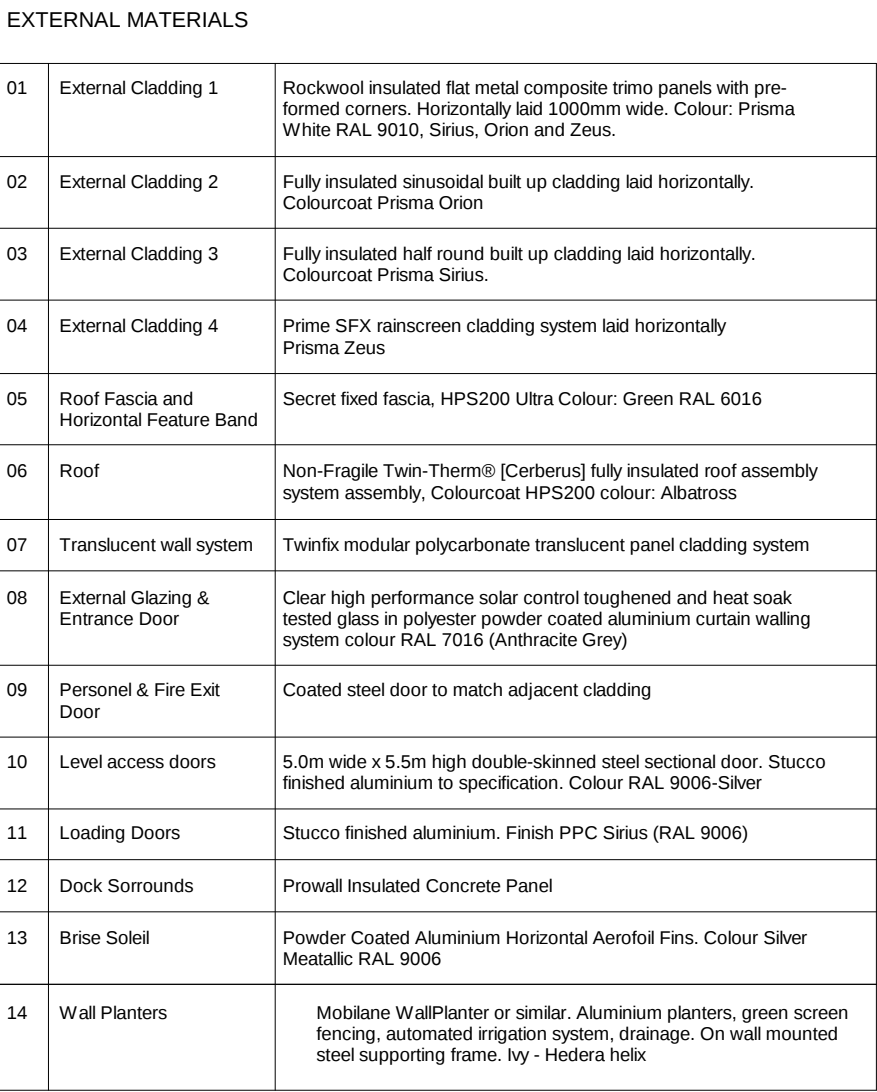

C	20.11.2020	Wall planters added. Translucent panels removed	JS	SD
B	30.06.2020	Prologis sign added to elevation	SS	SD
A	23.06.2020	Updated fro Planning	SS	SD
-	10.06.2020	First issue	SS	SD
REV	DATE	NOTE	DRAWN	CHECKED

DRAWING NUMBER
80928 PL 206C