


NOTES:


SUBJECT TO STATUTORY CONSENTS
BASED ON GREENHATCH SURVEY
REF: 38861 REV 0
DATED: 24.06.19

BASED ON OS MAP REPRODUCED BY PERMISSION OF
CONTROLLER OF HM STATIONERY OFFICE (c) CROWN
COPYRIGHT RESERVED

DO NOT USE ELECTRONIC VERSIONS OF THIS DRAWING TO
DETERMINE DIMENSIONS UNLESS SPECIFICALLY
AUTHORISED BY MICHAEL SPARKS ASSOCIATES
IF USING AN ELECTRONIC VERSION OF THIS DRAWING
FIGURED DIMENSIONS TAKE PRIORITY AND NOTIFY
MICHAEL SPARKS ASSOCIATES OF ANY DISCREPANCIES

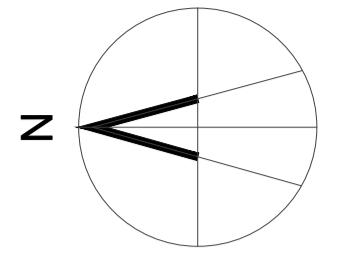

FOR LANDSCAPE DESIGN, REFER TO
BARRY CHINN ASSOCIATES DRAWINGS.

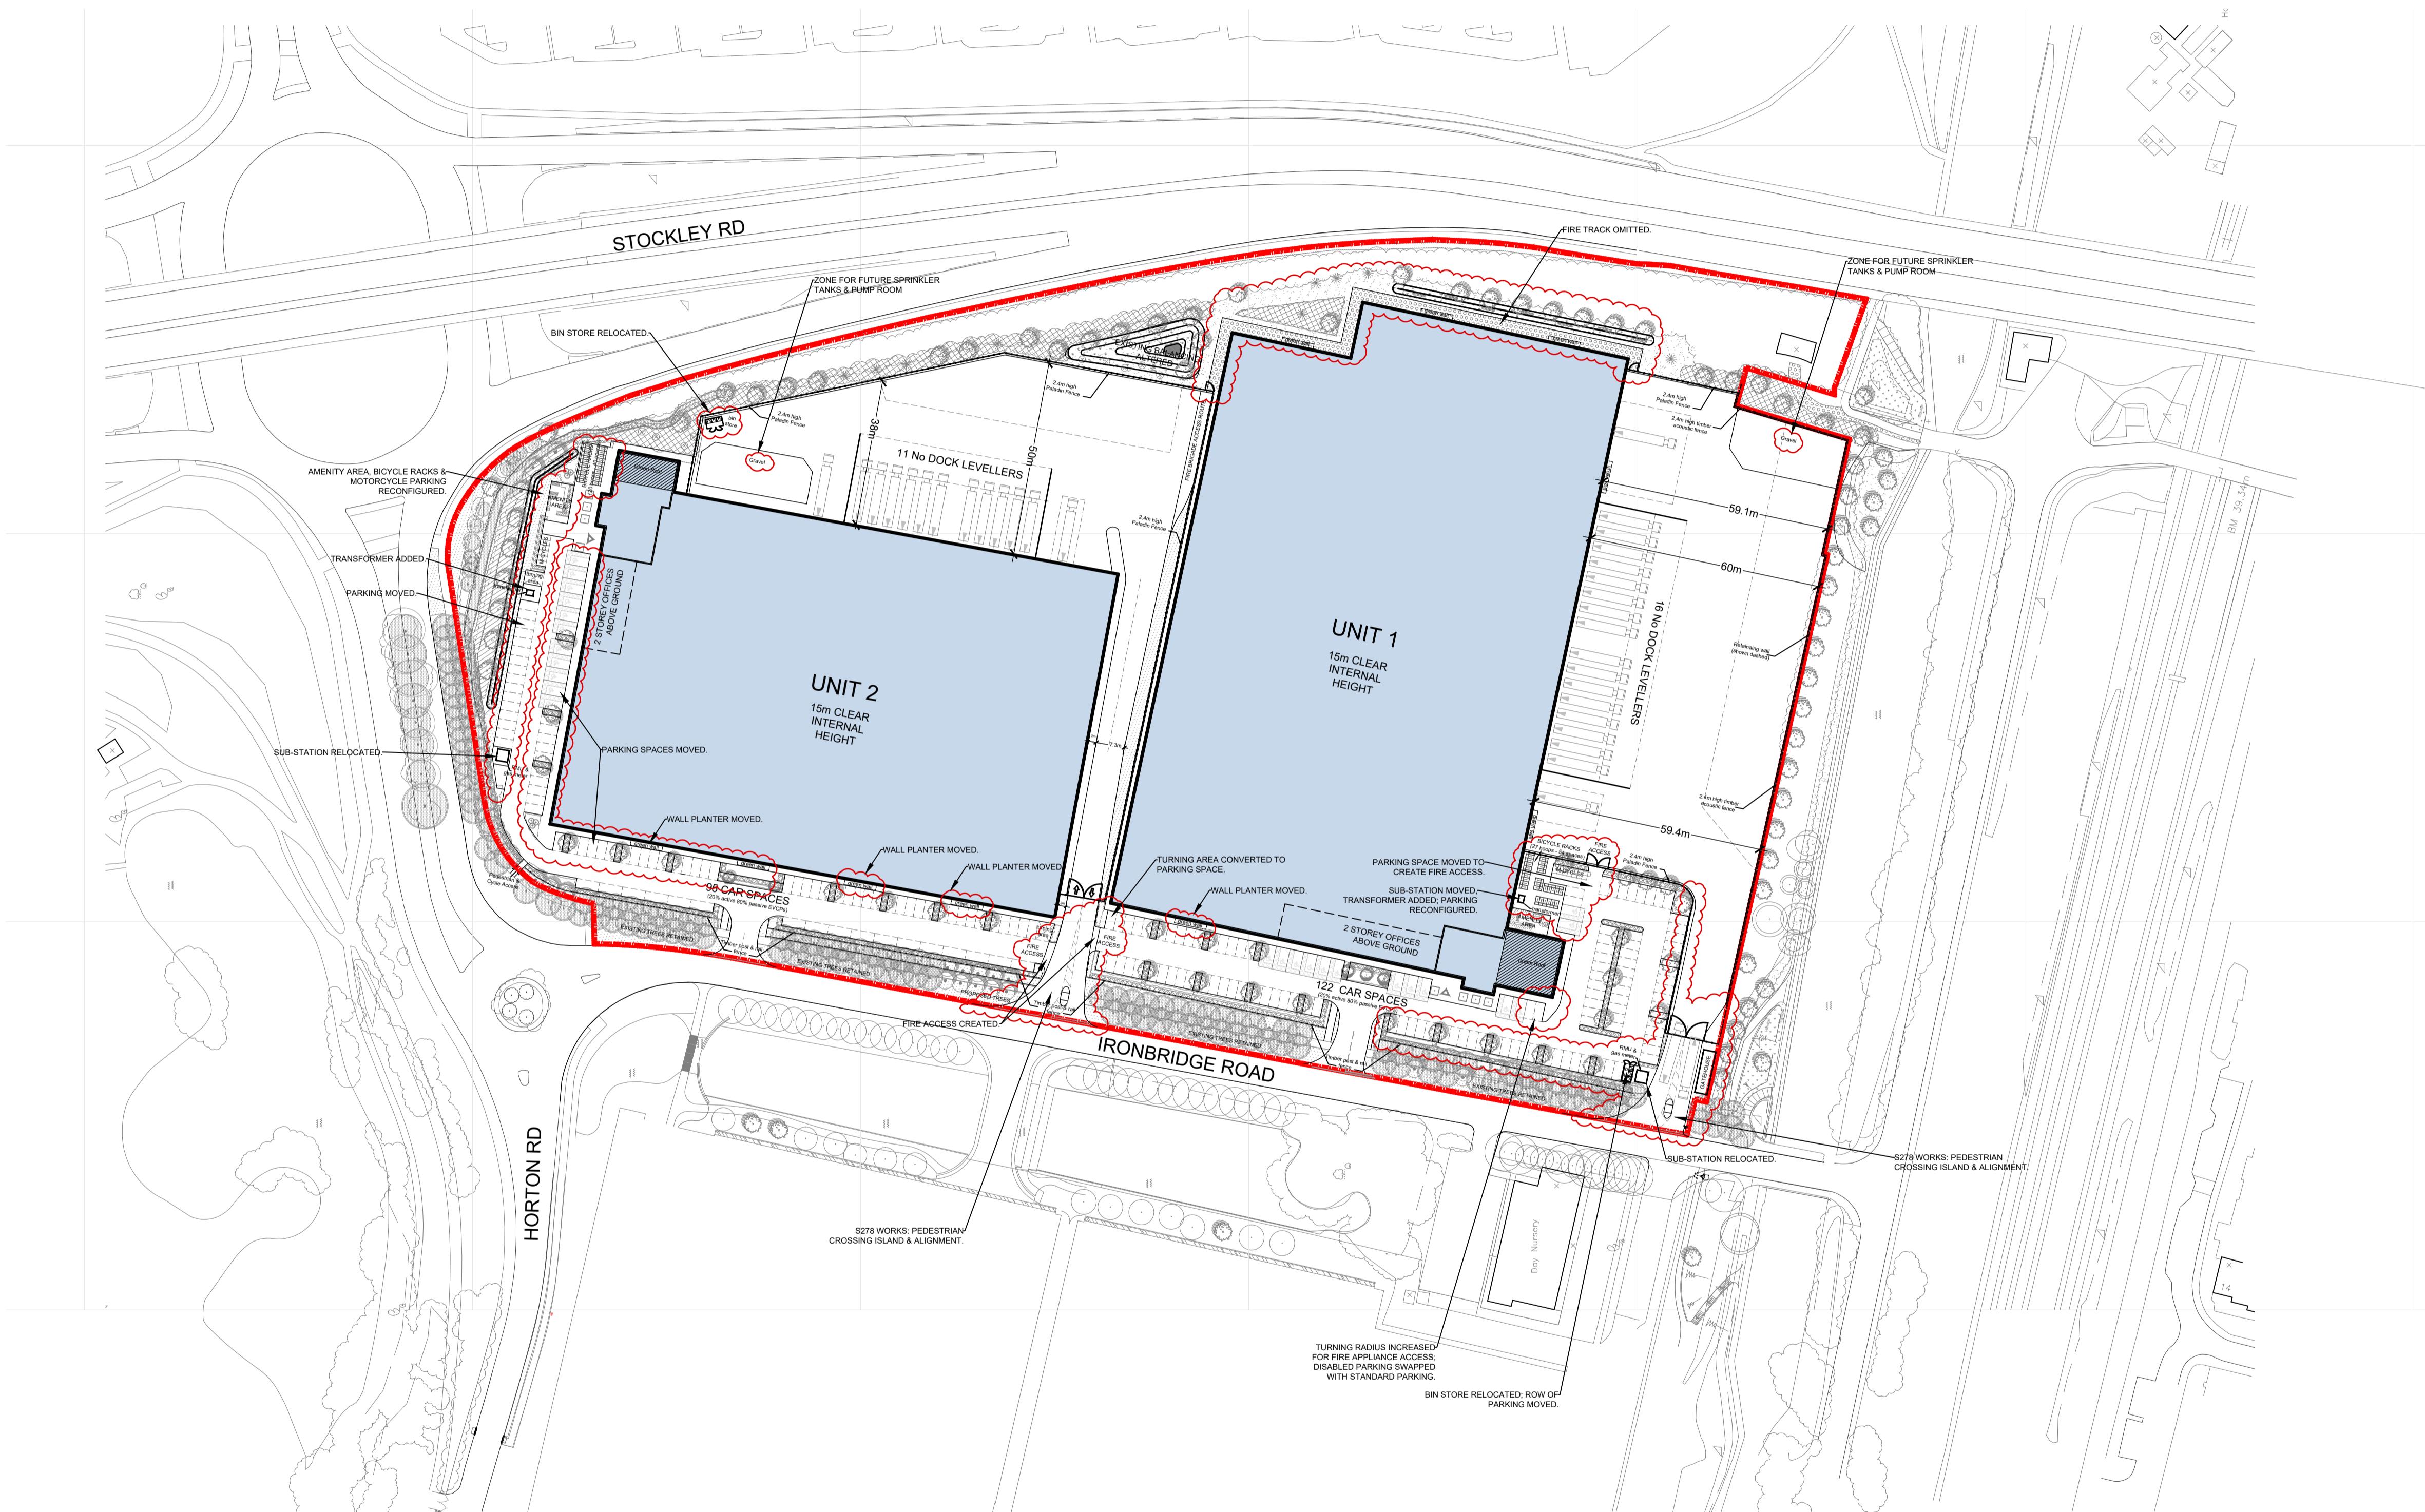


E	03.05.22	Service yard accesses amended; Sub-stations amended to RMU & Gas Meter and Transformers; Gravel area added for future sprinkler tanks; Green walls moved; Poladain fence added between Units 1 & 2. Fire accesses added; Unit 2 amenity area, bicycle racks, & motorcycle parking reconfigured; bin store moved. Landscaping updated.	mk	sd
C	02.10.20		sd	ss/ms
B	29.06.20		sd	ss/ms
A	23.06.20		sd	ss/ms



TITLE
IRONBRIDGE ROAD, HAYES

DRAWING
SITE LAYOUT PLAN

CLIENT
PROLOGIS UK LTD

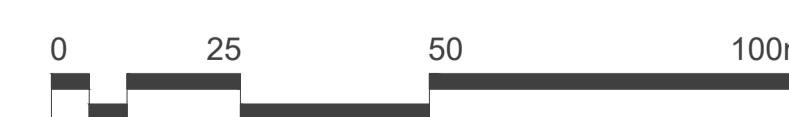

DATE	SCALE	DRAWN
JUNE 2020	1:1000@A1	PF
		STATUS CHECKED
	PLANNING MS/GZ/SD	
DRAWING NUMBER 30928-PL-201E		