

NOTES:

SUBJECT TO STATUTORY CONSENTS

BASED ON GREENHATCH SURVEY
REF: 33965.1 REV 0
DATED: 24.06.19


BASED ON OS MAP REPRODUCED BY PERMISSION OF
CONTROLLER OF HM STATIONARY OFFICE (c) CROWN
COPYRIGHT

COPYRIGHT RESERVED

DO NOT USE ELECTRONIC VERSIONS OF THIS DRAWING TO
DETERMINE DIMENSIONS UNLESS SPECIFICALLY
AUTHORISED BY MICHAEL SPARKS ASSOCIATES

IF USING AN ELECTRONIC VERSION OF THIS DRAWING
FIGURED DIMENSIONS TAKE PRECEDENCE AND NOTIFY
MICHAEL SPARKS ASSOCIATES OF ANY DISCREPANCIES


FOR LANDSCAPE DESIGN, REFER TO
BARRY CHINN ASSOCIATES DRAWINGS.

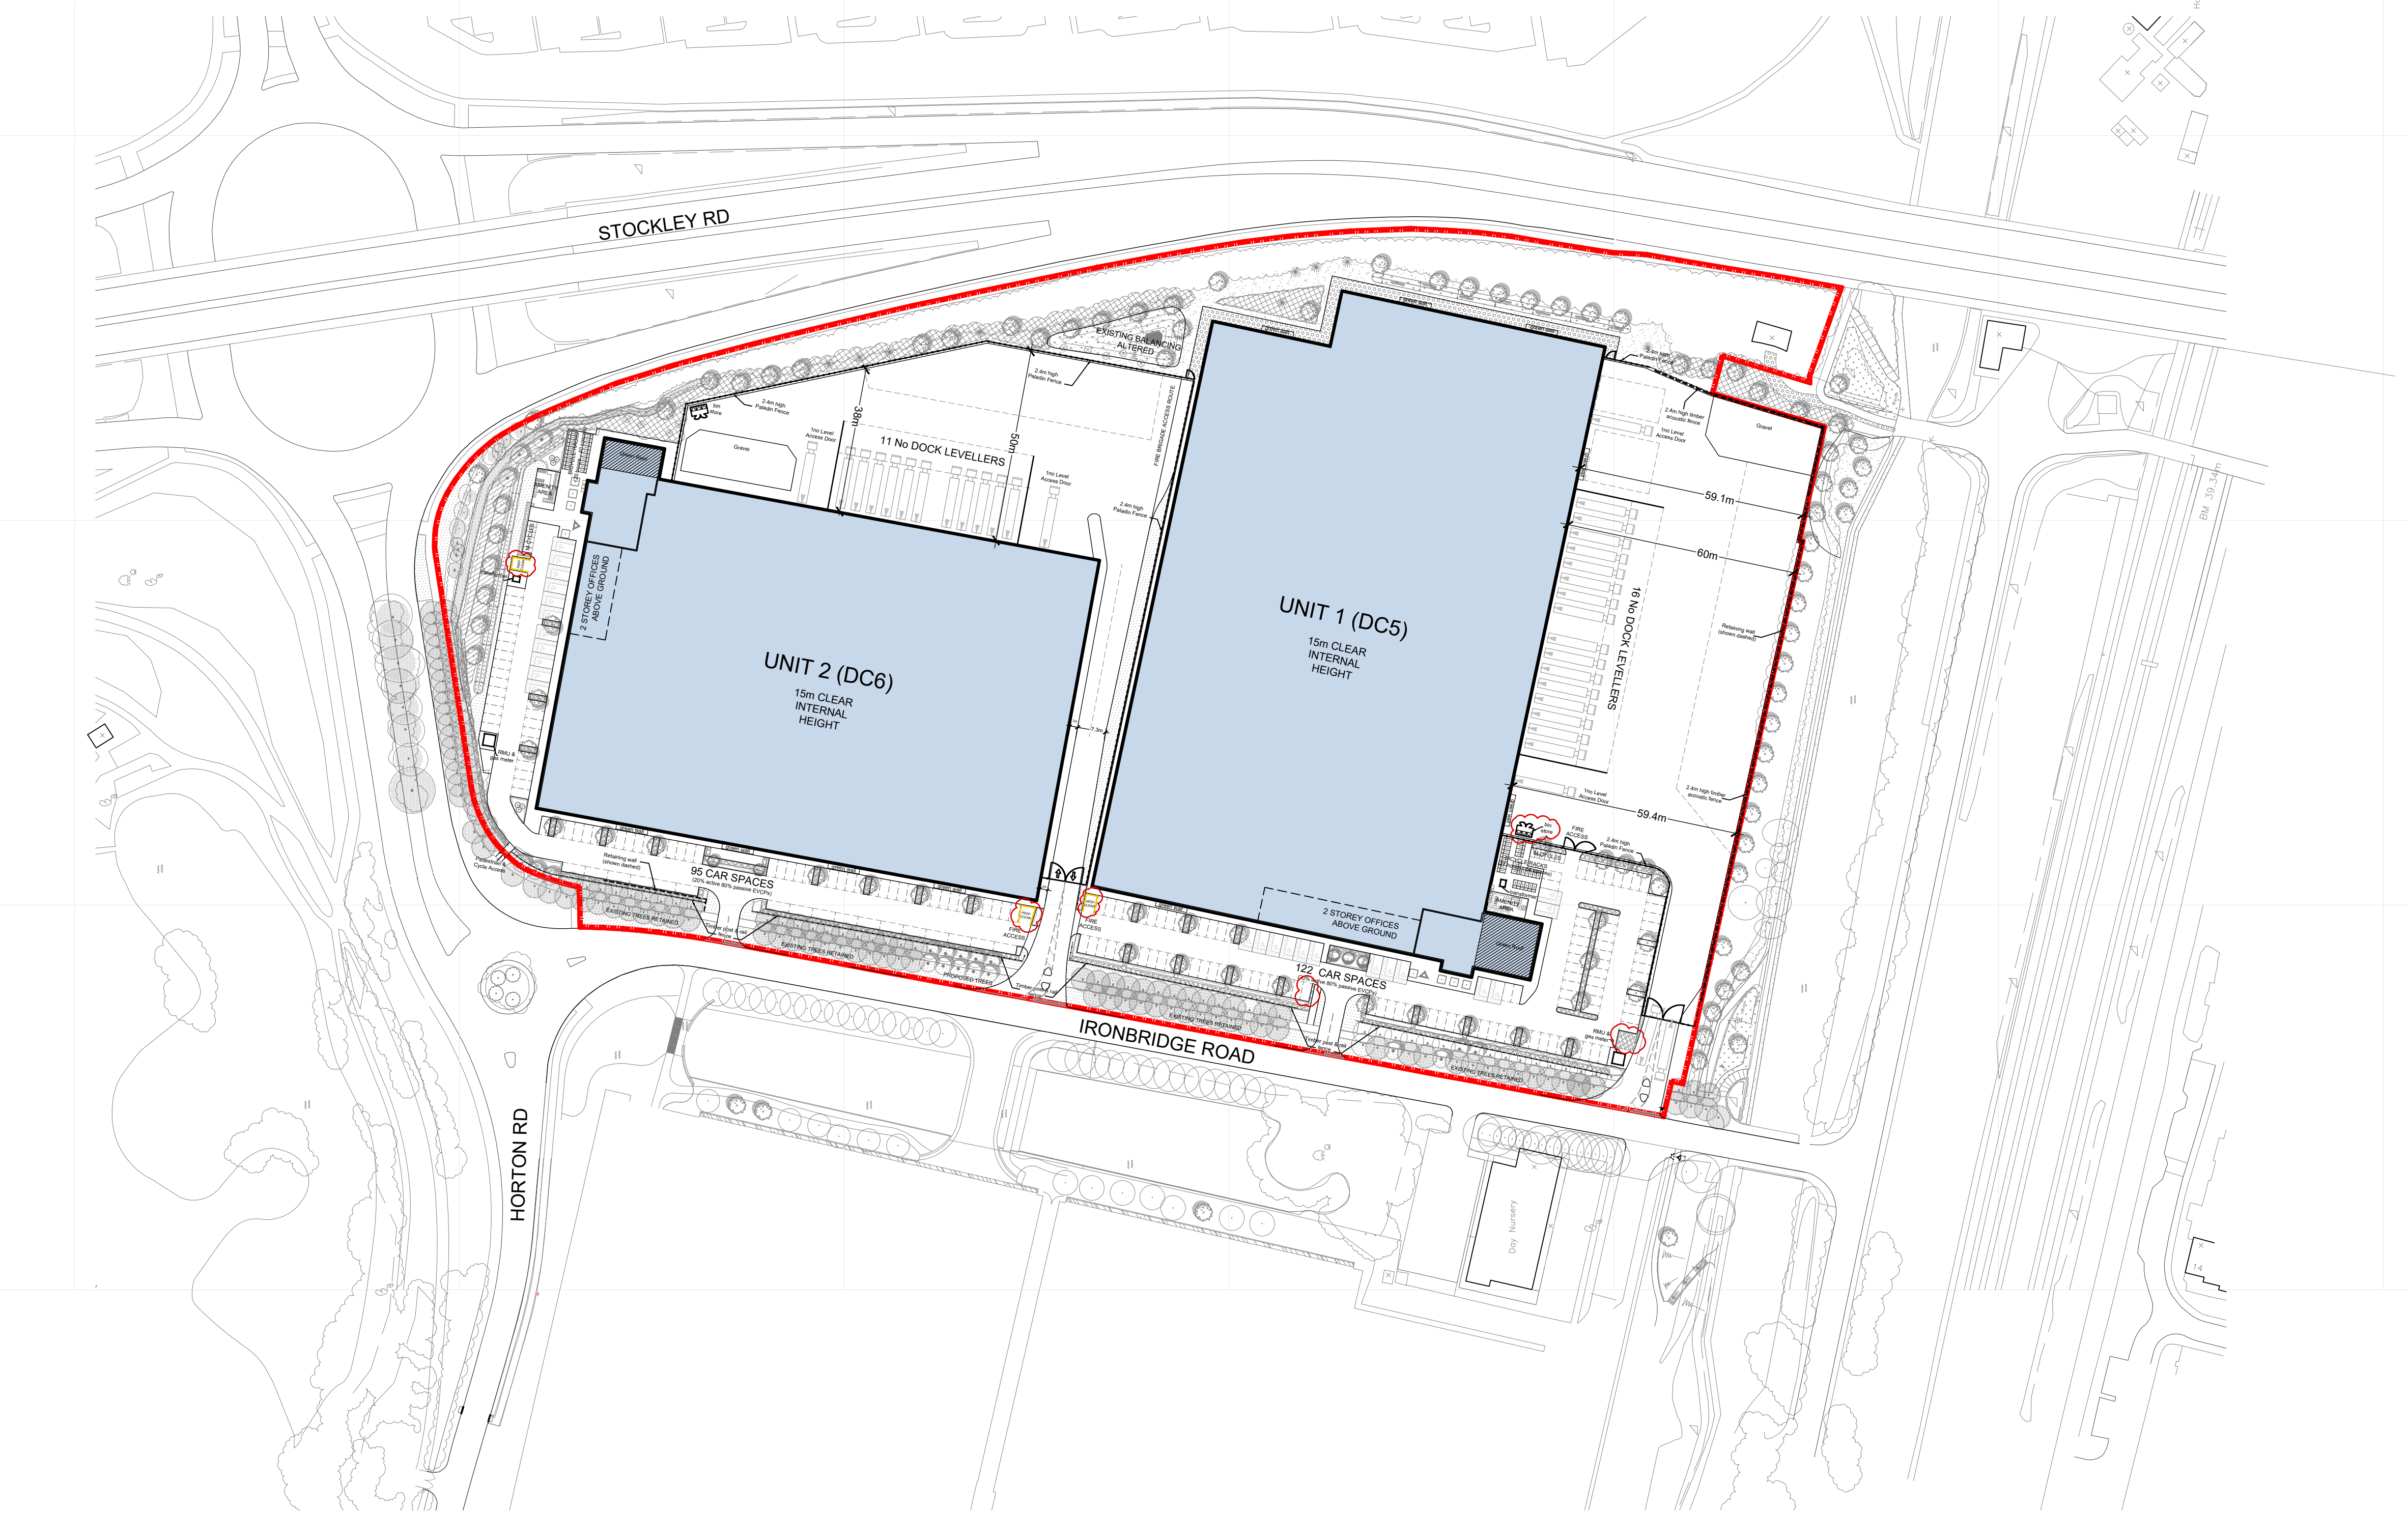

01
201

SITE LAYOUT

1:1000

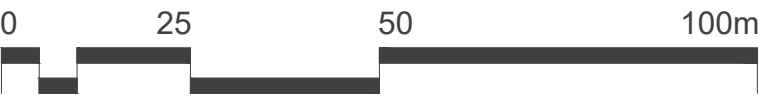

G	26.08.22	Unit 1 turning area reinstated; parking bay moved; Unit 1 bin store moved.	mk	sd
F	09.08.22	Double yellow lines & 'Keep Clear' marking added to vehicle turning areas; Gatehouse removed.	mk	sd
E	03.05.22	Service yard accesses amended; Sub-stations amended to RMU & Gas Meter and Transformers; Gravel area added for future sprinkler tanks; Green walls moved; Paladin fence added between Units 1 & 2. Fire accesses added; Unit 2 amenity area, bicycle racks, & motorcycle parking reconfigured; bin stores moved.	mk	sd
C	02.10.20	Landscaping updated.	sd	ss/ms
B	29.06.20	Landscaping, fencing & bin store locations added.	sd	ss/ms
A	23.06.20	Office areas amended.	sd	ss/ms
REV	DATE	NOTE	DRAW	CHCK

MICHAEL SPARKS ASSOCIATES

CHARTERED ARCHITECTS

11 PLATO PLACE
ST. DUNGS ROAD
LONDON SW6 4TU

TELEPHONE 020 7736 6162
www.msa-architects.co.uk

PROLOGIS

PROLOGIS UK LTD

TITLE
IRONBRIDGE ROAD, HAYES
DRAWING
SITE LAYOUT PLAN
CLIENT
PROLOGIS UK LTD

DATE
JUNE 2020

SCALE
1:1000@A1

DRAWN
PF

STATUS
PLANNING

CHECKED
MS/GZ/SD

DRAWING NUMBER
30928-PL-201G