


LEGEND

- SITE BOUNDARY
- EXISTING INFRASTRUCTURE TO BE RETAINED & MADE GOOD UPON CONSTRUCTION
- PAVING TYPE 1: PERMEABLE CONCRETE BLOCK PAVING TO MATCH WITH THE ADJACENT PAVING TYPE: 706.7m²
- PAVING TYPE 2: CONCRETE BLOCK PAVING TO MATCH WITH THE EXISTING SPECIFICATIONS OF THE PAVING WITHIN THE AMENITY AREAS (SEALED SURFACE): 131.0m²
- PAVING TYPE 3: CONCRETE BLOCK PAVING TO AMENITY AREAS: 22.7m²
- PAVING TYPE 4: ASPHALT TO ENGINEER'S SPECIFICATIONS (SEALED SURFACE): 44.4m²
- PAVING TYPE 5: EXISTING GRASSCRETE TO BE RETAINED & ENHANCED: 633.4m²
- PAVING TYPE 6: PROPOSED GRASSCRETE (PERMEABLE): 463.6m²
- EXISTING OFF-SITE TREES
- EXISTING TREES TO BE RETAINED
- PROPOSED TREES: 32no.
- EXISTING TREE PLANTING TO BE CROWN THINNED AND MAINTAINED TO ENSURE ADVANCED SECURITY LEVELS
- PROPOSED TREE PLANTING TO BE CROWN THINNED AND MAINTAINED TO ENSURE ADVANCED SECURITY LEVELS
- EXISTING TREES TO BE RELOCATED ON SITE: 19no.
- EXISTING TREES TO BE REPLACED ON SITE: 1no.
- PROPOSED LOCATION OF REPLACEMENT TREE: 1no.
- EXISTING FORMALLY CLIPPED BOX HEADED TREES: 9no.
- PROPOSED FORMALLY CLIPPED BOX HEADED TREES: 1no.
- EXISTING GREEN INFRASTRUCTURE TO BE ENHANCED WITH NATIVE PLANTING SPECIES: 121.8m²
- OTHER WOODLAND; MIXED TO BE RETAINED: 4002.6m²
- OTHER EXISTING VEGETATION TO BE RETAINED & ENHANCED: 2463.4m²
- EXISTING BLUE INFRASTRUCTURE TO BE RETAINED & ENHANCED WITH WET TOLERANT SPECIES FOR SUDS & RAIN GARDENS: 511.6m²
- PROPOSED MIX OF ORNAMENTAL & NATIVE SHRUBS 50/50: 383.3m²
- PROPOSED NATIVE SHRUB PLANTING MIX: 166.1m²
- PROPOSED WILDFLOWER / MEADOW PLANTING SPECIES: 2394m²
- EXISTING EXTENSIVE GREEN ROOFS TO BE ENHANCED WITH BIODIVERSE PLANTING SPECIES: 255 m²
- GAPS IN EXISTING HEDGEROWS TO BE PLANTED WITH NATIVE SPECIES: 425.0 linear m²
- EXISTING RELOCATED HEDGEROWS TO BE ENHANCED WITH NATIVE SPECIES: 10.1 linear m²
- PROPOSED SPECIES-RICH NATIVE MIX HEDGEROW PLANTING: 118.7 linear m²
- PROPOSED ORNAMENTAL HEDGEROW PLANTING: 30.0 linear m²
- EXISTING GREEN INFRASTRUCTURE TO BE REMOVED
- EXISTING GREEN WALLS TO BE REMOVED
- EXISTING HEDGEROWS TO BE REMOVED

NOTE: EXISTING & PROPOSED GREEN INFRASTRUCTURE TO BE MANAGED & MAINTAINED AS PER THE LANDSCAPE ARCHITECT'S, ARBORIST'S & ECOLOGIST'S RECOMMENDATIONS & GUIDELINES

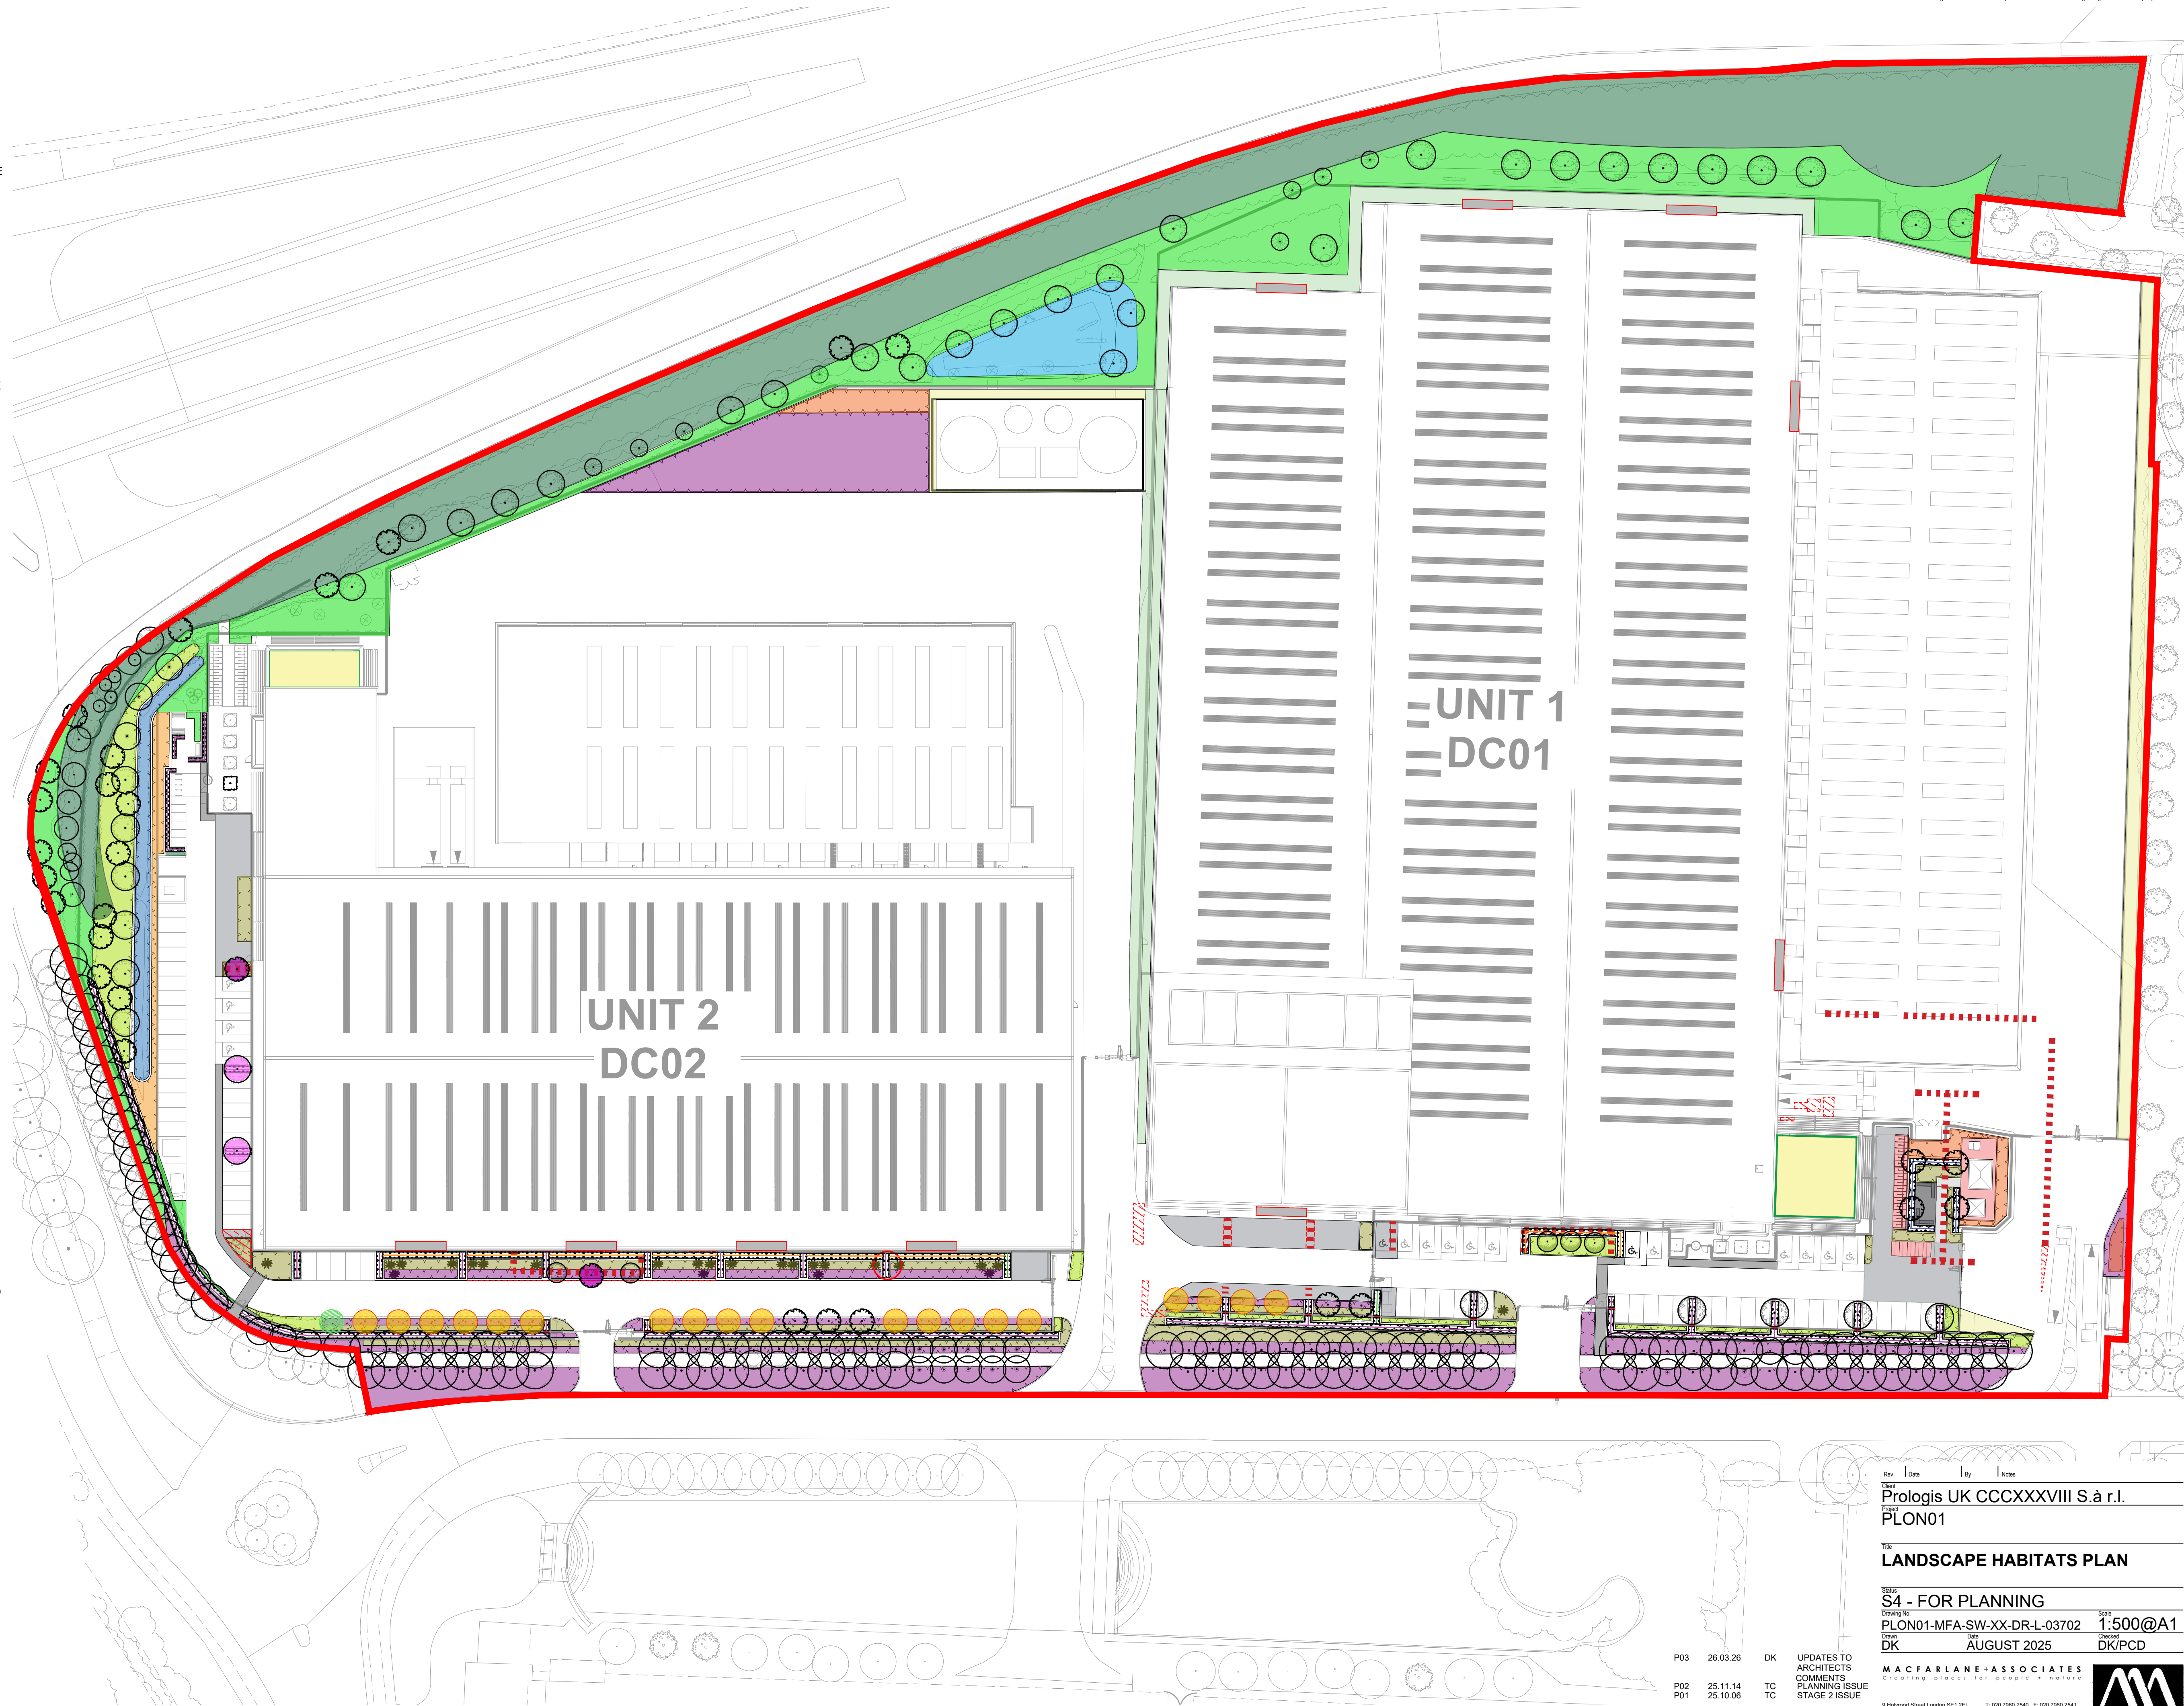

P03	26.03.26	DK
P02	25.11.14	TC
P01	25.10.06	TC

UPDATES TO ARCHITECTS COMMENTS PLANNING ISSUE STAGE 2 ISSUE

Rev	Date	By	Notes
01			Prologis UK CCCXXVIII S.à r.l.
02			PLON01
03			LANDSCAPE HABITATS PLAN
04			S4 - FOR PLANNING
05			PLON01-MFA-SW-XX-DR-L-03702
06			AUGUST 2025
07			DK/PCD

MACFARLANE ASSOCIATES
Creating places for people + nature

