


LEGEND

- SITE BOUNDARY
- EXISTING INFRASTRUCTURE TO BE RETAINED & MAKE GOOD UPON CONSTRUCTION
- PAVING TYPE 1: PERMEABLE CONCRETE BLOCK PAVING TO MATCH WITH THE ADJACENT EXISTING PAVING TYPE
- PAVING TYPE 2: CONCRETE BLOCK PAVING TO MATCH CURRENT AMENITY AREAS
- PAVING TYPE 3: CONCRETE BLOCK PAVING TO AMENITY AREAS
- PAVING TYPE 4: ASPHALT TO ENGINEER'S SPECIFICATIONS
- PAVING TYPE 5: EXISTING GRASSCRETE TO BE RETAINED & ENHANCED
- PAVING TYPE 6: GRASSCRETE
- EXISTING TREES TO BE RETAINED
- EXISTING GREEN / BLUE INFRASTRUCTURE TO BE RETAINED
- EXISTING TREES TO BE RELOCATED ON SITE
- PROPOSED LOCATION OF REPLACEMENT TREE
- PROPOSED TREES
- EXISTING TREE PLANTING TO BE CROWN THINNED AND MAINTAINED TO ENSURE ADVANCED SECURITY LEVELS
- PROPOSED TREE PLANTING TO BE CROWN THINNED AND MAINTAINED TO ENSURE ADVANCED SECURITY LEVELS
- EXISTING FORMALLY CLIPPED BOX HEADED TREES
- PROPOSED CLIPPED BOX HEADED TREES
- EXISTING EXTENSIVE GREEN ROOFS TO BE ENHANCED WITH BIODIVERSE PLANTING SPECIES
- GAPS IN EXISTING HEDGEROWS TO BE PLANTED WITH NATIVE SPECIES: 420.6 linear m²
- EXISTING RELOCATED HEDGEROWS TO BE ENHANCED WITH NATIVE SPECIES: 10.1 linear m²
- PROPOSED SPECIES-RICH NATIVE MIX HEDGEROW PLANTING: 131.3 linear m²
- PROPOSED ORNAMENTAL HEDGEROW PLANTING: 30.0 linear m²
- EXISTING GREEN INFRASTRUCTURE TO BE ENHANCED WITH NATIVE PLANTING SPECIES
- EXISTING GREEN INFRASTRUCTURE TO BE ENHANCED WITH WILDFLOWER / MEADOW PLANTING SPECIES
- EXISTING BLUE INFRASTRUCTURE TO BE ENHANCED WITH WET TOLERANT SPECIES FOR SLUDS
- PROPOSED HERBACEOUS PLANTS / BULBS / LONG GRASSES
- PROPOSED MIX OF ORNAMENTAL & NATIVE SHRUBS 50/50
- PROPOSED MIX OF NATIVE SHRUBS
- PROPOSED WILDFLOWER / MEADOW PLANTING SPECIES
- PROPOSED SPECIMEN SHRUBS
- FURNITURE TYPE 1: EXISTING TIMBER SEATS TO BE RELOCATED
- FURNITURE TYPE 2: EXISTING CYCLE STANDS TO BE RELOCATED
- NEW DISABLED PARKING SPACES
- NEW PARKING SPACES
- NEW PEDESTRIAN CROSSING
- BOUNDARY TYPES
- MAINTENANCE GATES TO MATCH ADJACENT FENCING TYPOLOGIES TO OTHERS DETAILED SPECIFICATIONS
- EXISTING TIMBER POST & RAIL FENCE
- EXISTING HIGH TIMBER ACOUSTIC FENCE
- NEW SR1 1.2M FENCE TO OTHERS DETAILS & SPECIFICATIONS
- NEW SR2 2.4M FENCE TO OTHERS DETAILS & SPECIFICATIONS
- NEW SR2 3.0M FENCE TO OTHERS DETAILS & SPECIFICATIONS
- UNIT 1 DC01 AMENITY AREA INSET PLAN, REFER TO DRAWING NO. PLON01-MFA-SW-XX-DR-L-03710

NOTE: EXISTING & PROPOSED GREEN INFRASTRUCTURE TO BE MANAGED & MAINTAINED AS PER THE LANDSCAPE ARCHITECTS, ARBORISTS' & ECOLOGISTS RECOMMENDATIONS & GUIDELINES & THE LANDSCAPE MAINTENANCE & MANAGEMENT PLAN

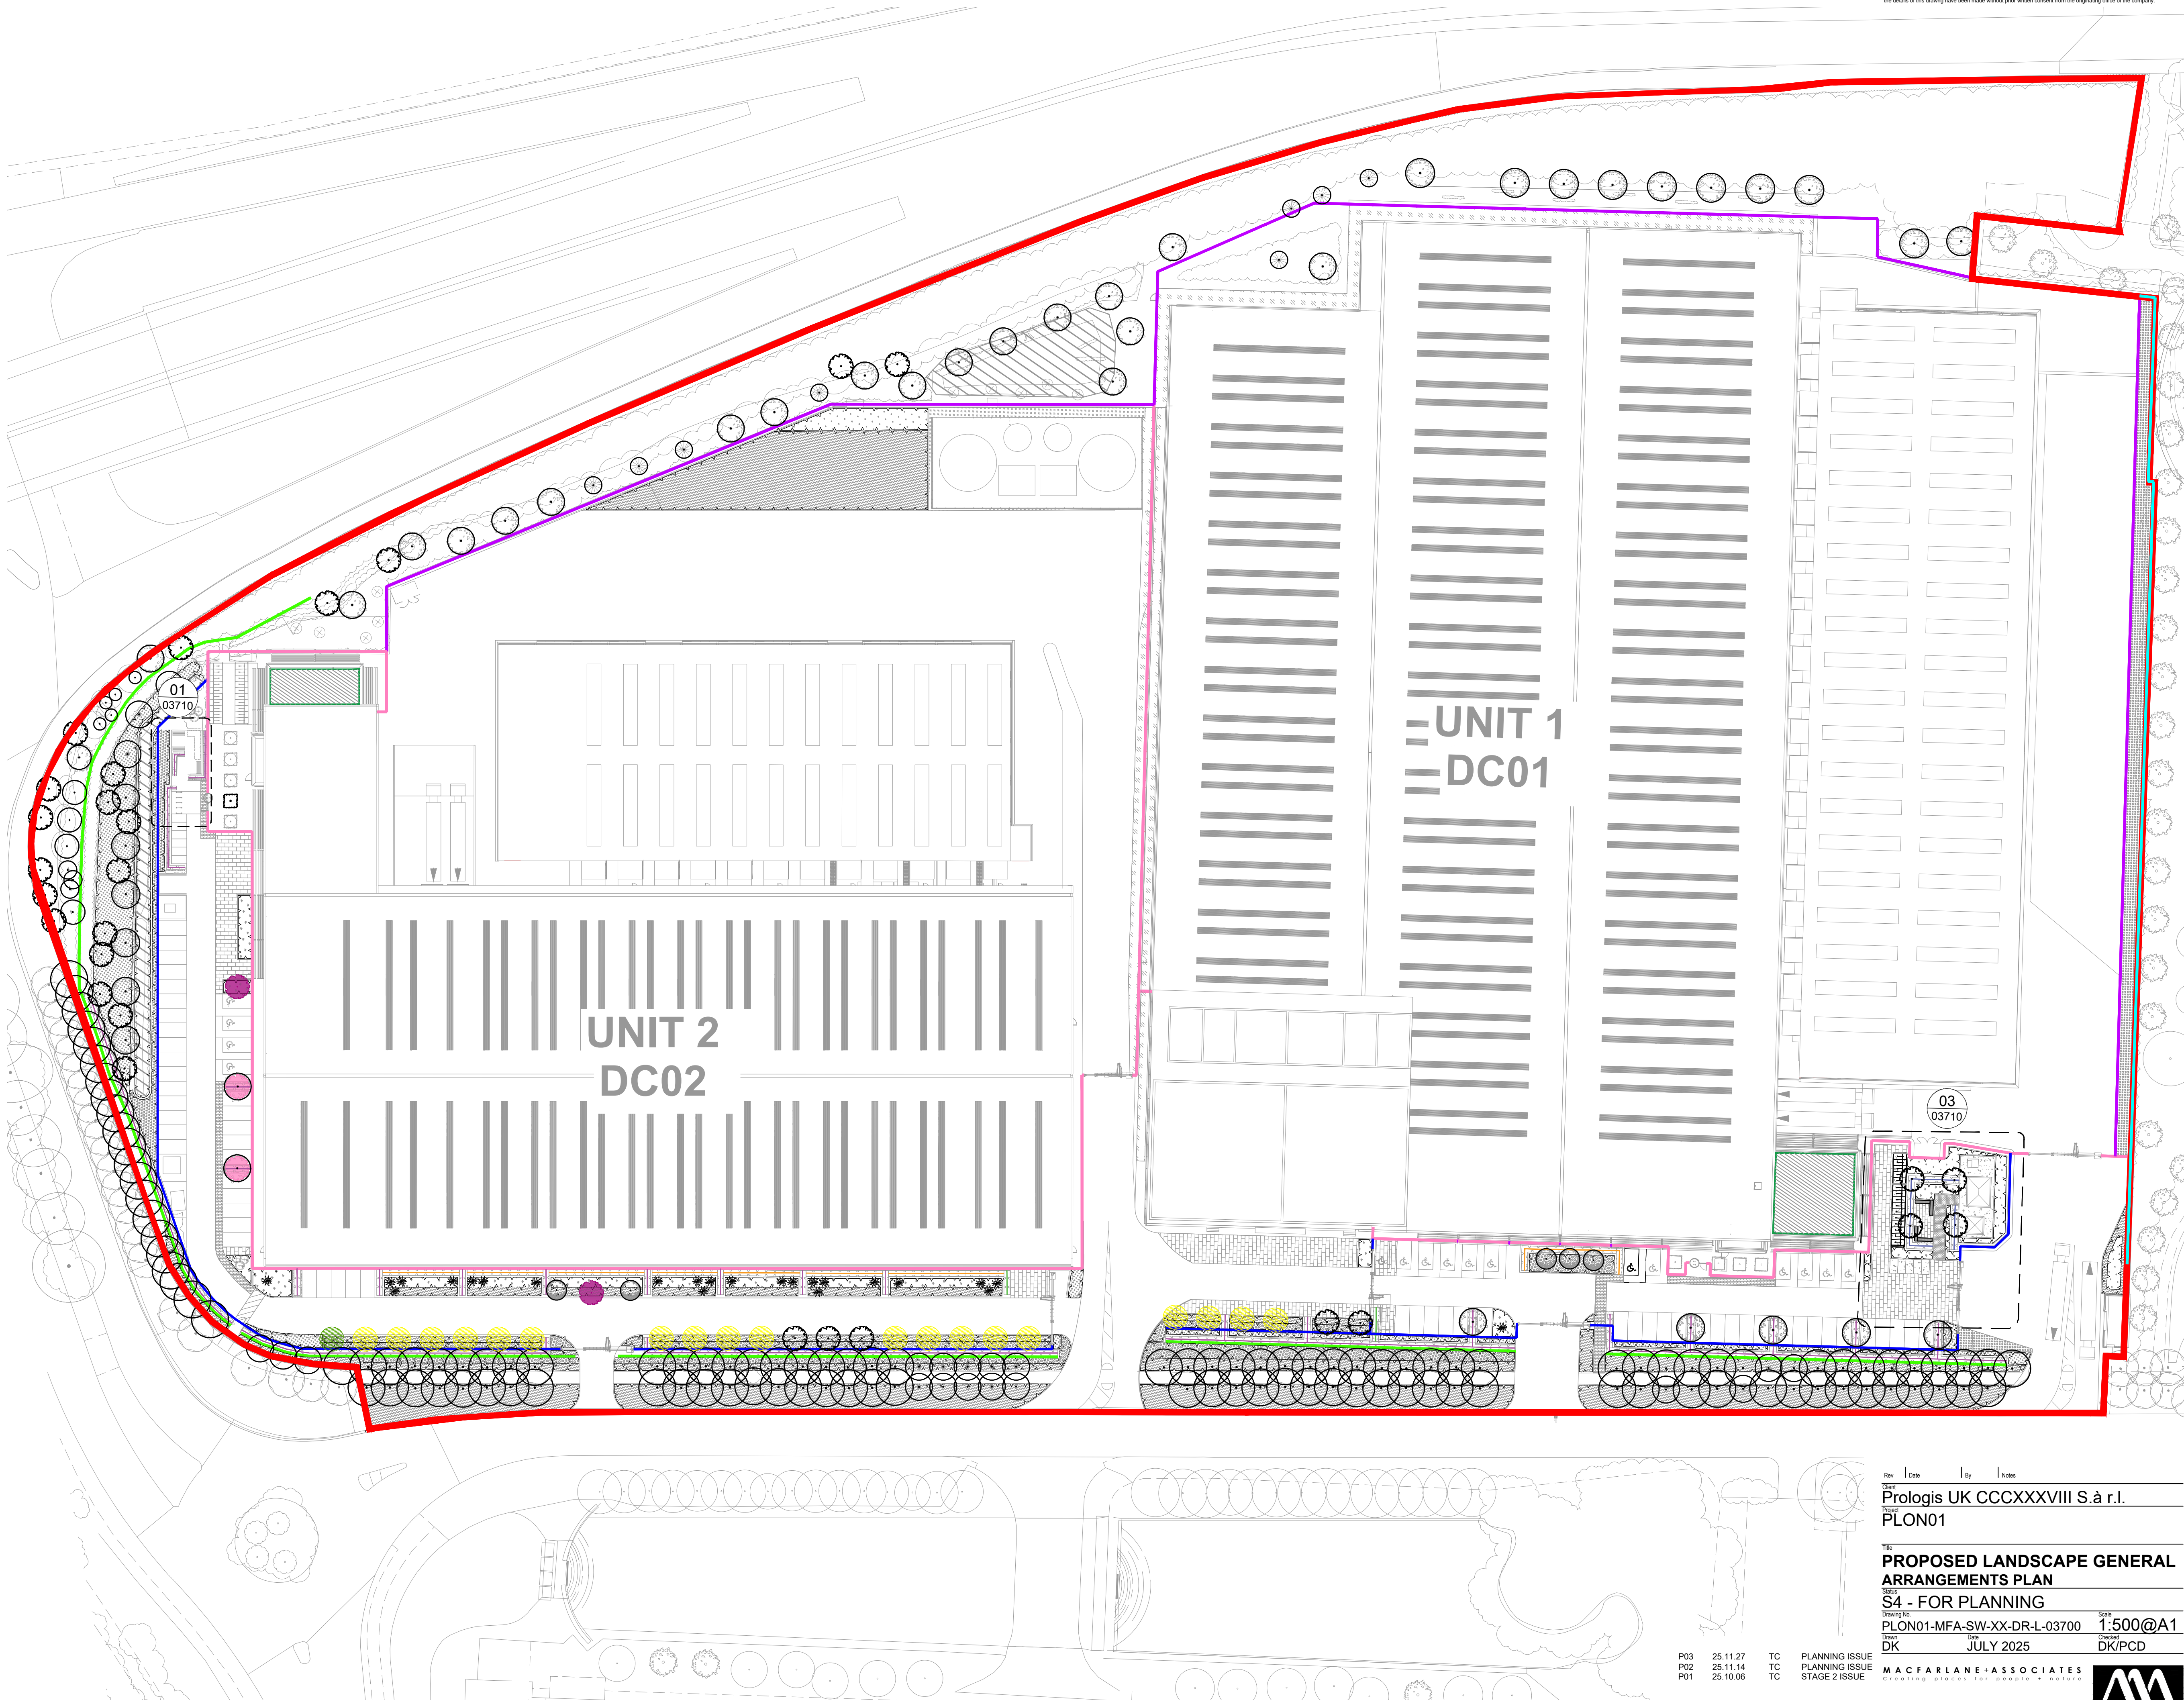

Rev	Date	By	Notes
01	25.11.27	TC	PLANNING ISSUE
02	25.11.14	TC	PLANNING ISSUE
03	25.10.06	TC	STAGE 2 ISSUE

Client: Prologis UK CCCXXVIII S.à r.l.
Project: PLON01
Title: PROPOSED LANDSCAPE GENERAL ARRANGEMENTS PLAN
Scale: 1:500@A1
Drawing No: PLON01-MFA-SW-XX-DR-L-03700
Date: JULY 2025
Drawn: DK
Checked: DK/PCD

P03	25.11.27	TC
P02	25.11.14	TC
P01	25.10.06	TC

MACFARLANE ASSOCIATES
Creating places for people + nature

