


LEGEND

- SITE BOUNDARY
- EXISTING INFRASTRUCTURE TO BE RETAINED & MADE GOOD UPON CONSTRUCTION
- EXISTING OFF-SITE TREES
- EXISTING TREES TO BE RETAINED
- EXISTING GREEN INFRASTRUCTURE TO BE REMOVED: 370.6m²
- EXISTING GREEN WALLS TO BE REMOVED: 9no.
- EXISTING EXTENSIVE GREEN ROOFS TO BE ENHANCED WITH BIODIVERSE PLANTING SPECIES
- EXISTING HEDGEROWS TO BE REMOVED: 181.4 linear m²
- EXISTING TREES TO BE REPLACED ON SITE: 1no.

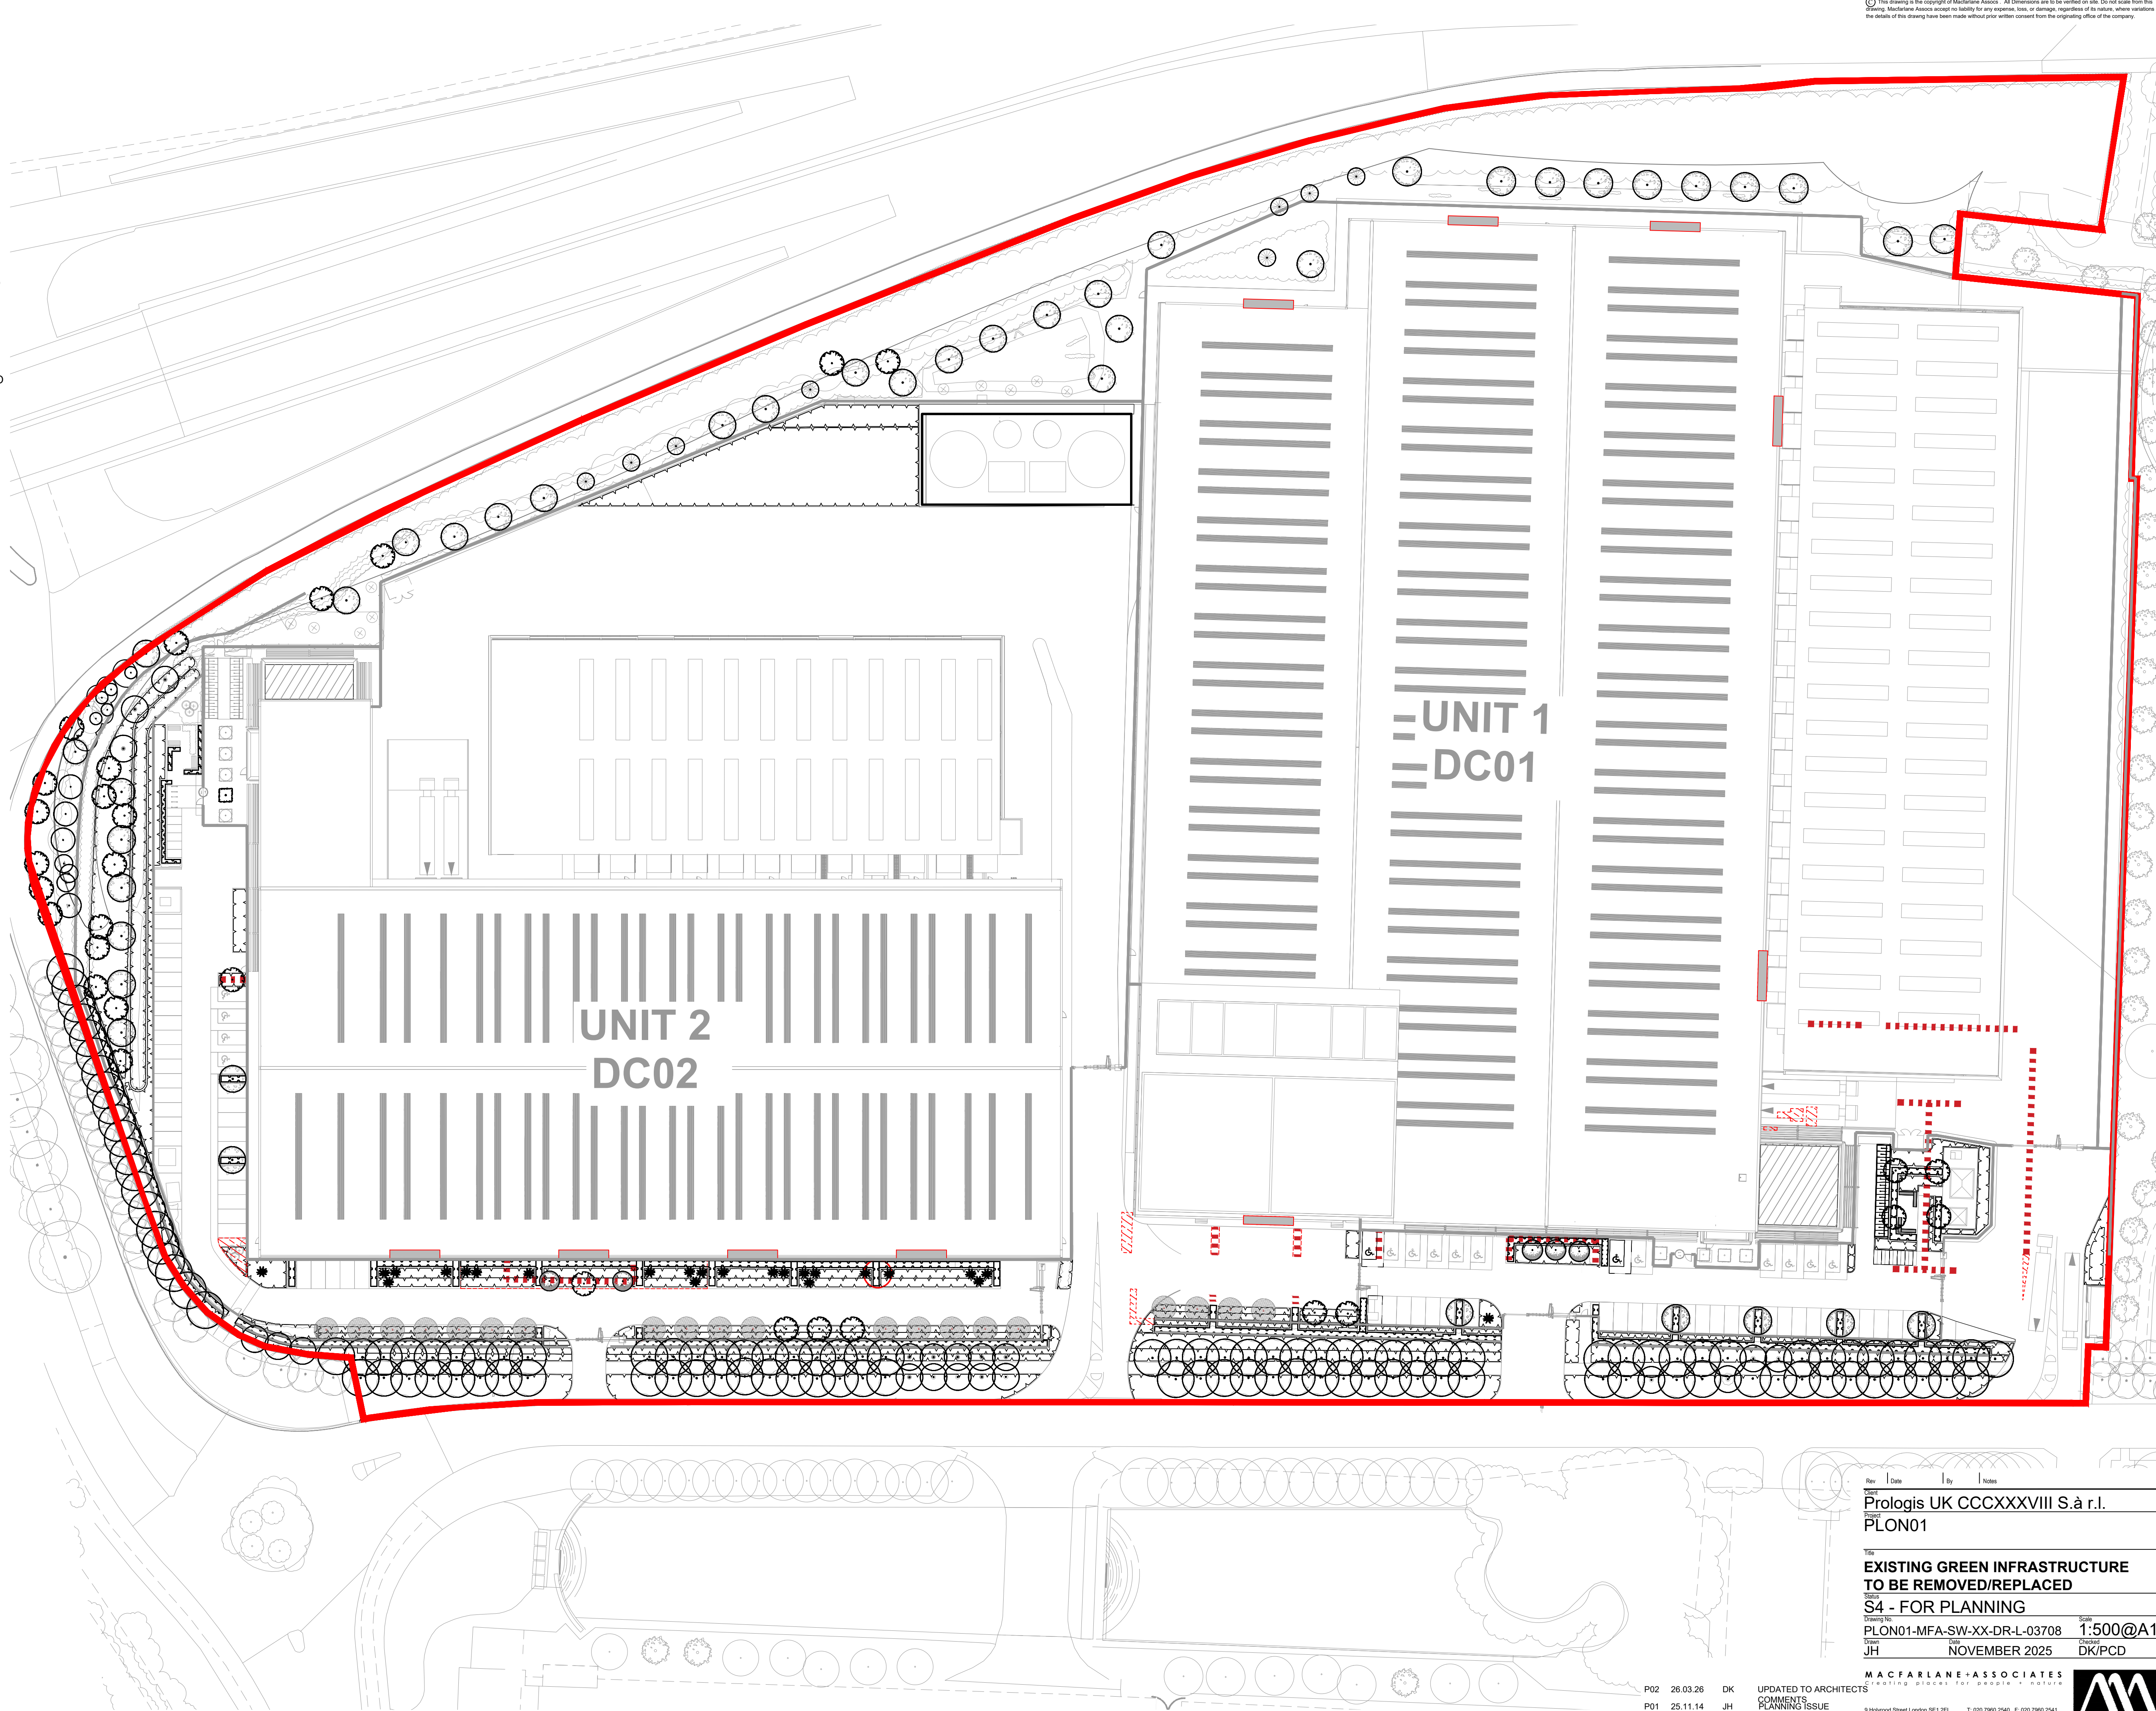

This drawing is the copyright of Macfarlane Assoc. All Dimensions are to be verified on site. Do not scale from this drawing. Macfarlane Assoc accept no liability for any expense, loss, or damage, regardless of its nature, where variations to the details of this drawing have been made without prior written consent from the originating office of the company.

Rev	Date	By	Notes
Client Prologis UK CCCXXXVIII S.à r.l.			
Project PLON01			
Title			
EXISTING GREEN INFRASTRUCTURE TO BE REMOVED/REPLACED			
S4 - FOR PLANNING			
Drawing No PLON01-MFA-SW-XX-DR-L-03708			Scale 1:500@A1
JH	NOVEMBER 2025		DK/PCD