




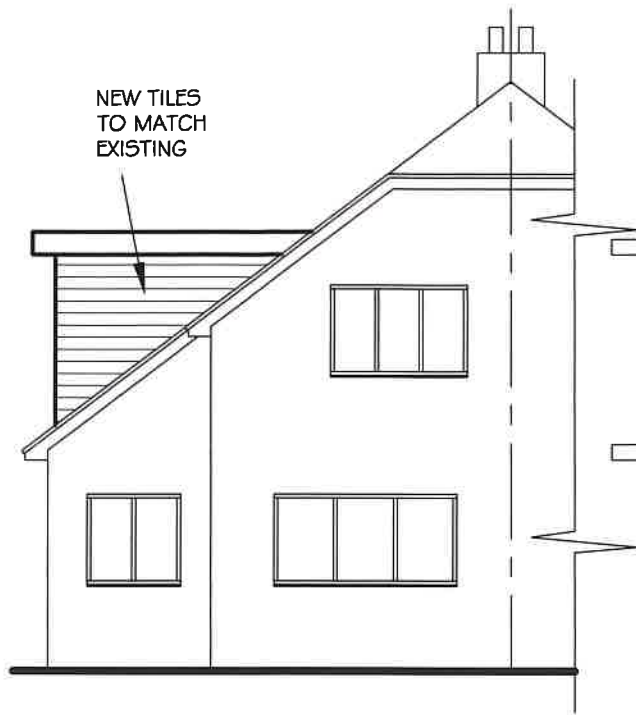


PROPOSED FRONT ELEVATION
1:100

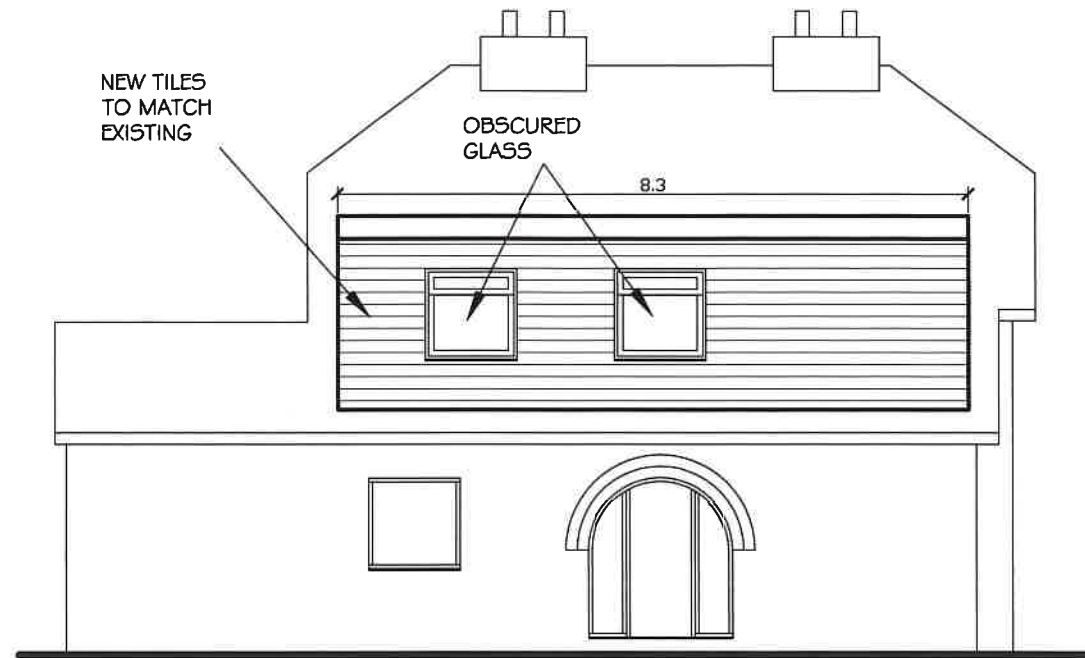


PROPOSED SIDE ELEVATION
1:100

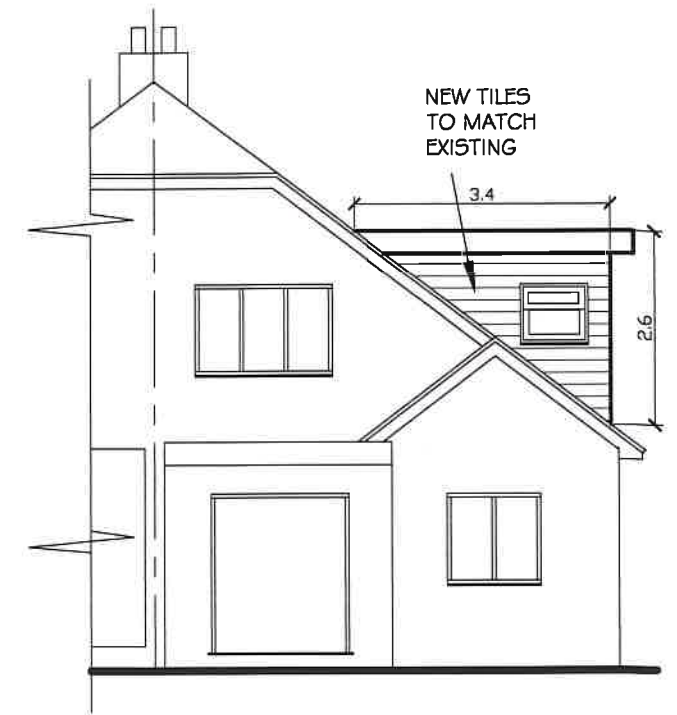

PROPOSED REAR ELEVATION
1:100

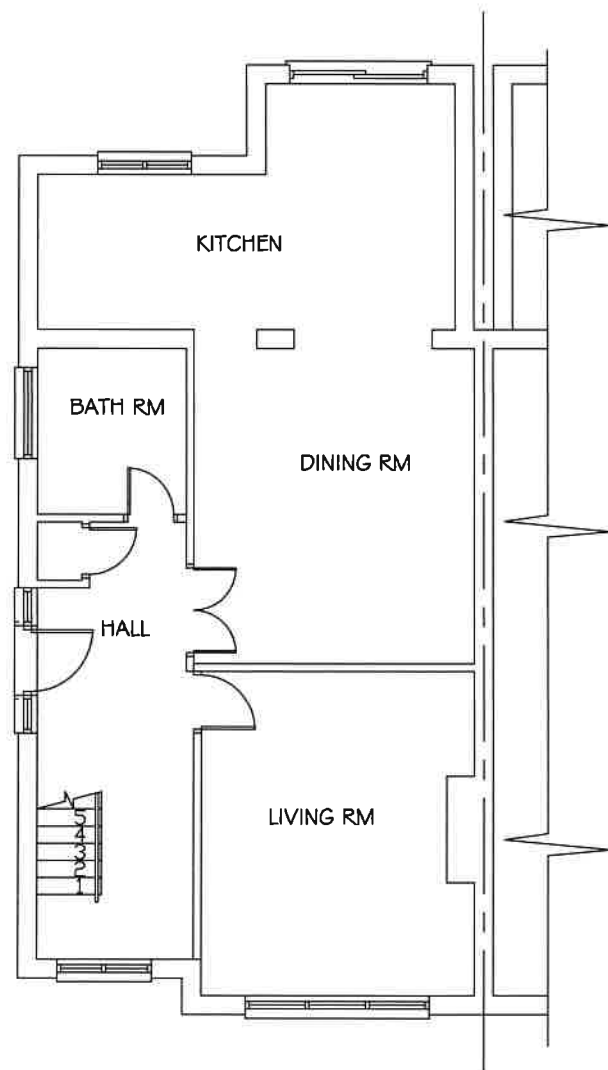

PROPOSED GROUND FLOOR PLAN
1:100

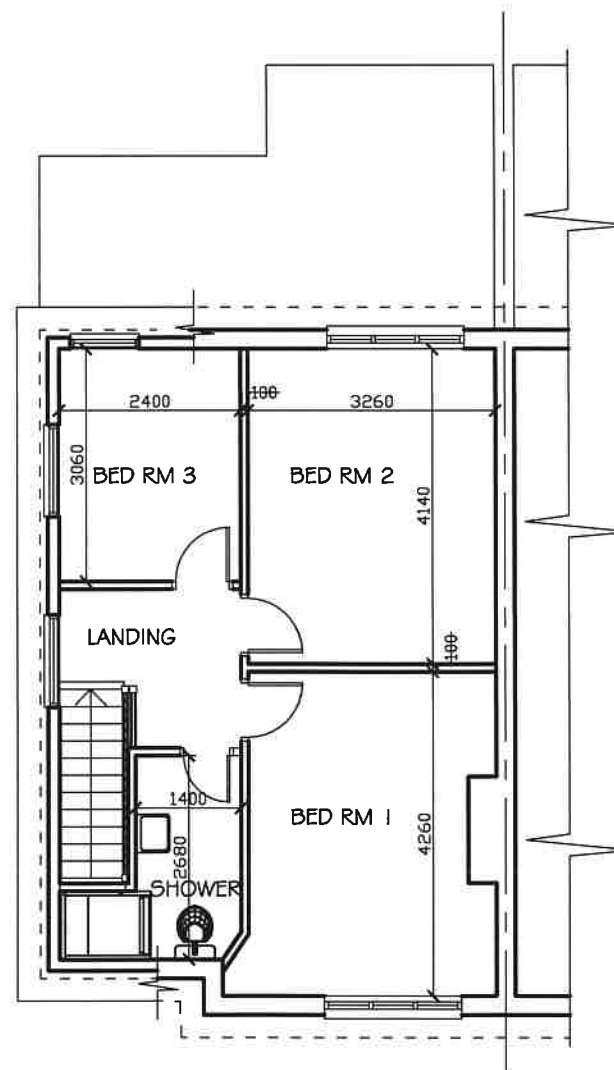


PROPOSED FIRST FLOOR PLAN
1:100

DORMER VOLUME CALCULATIONS
 $(3.4 \times 2.6 \times 8.3) / 2 = 36.7 \text{m}^3$




SCALE BAR

K A ARCHITECTURAL DRAWING SERVICES 141 LANGLEY ROAD, SLOUGH SL3 7DZ TEL/FAX 01753 541 824, MOBILE 07939213221			
Job	2 Dawley Avenue, Uxbridge Loft Conversion		Date Revisions
Client	Mr Yusuf Ibrahimi		
Drawing	Proposed Plans and Elevations		
Date	June 2023	Scale	As Shown
Dep. No.	1996/2		

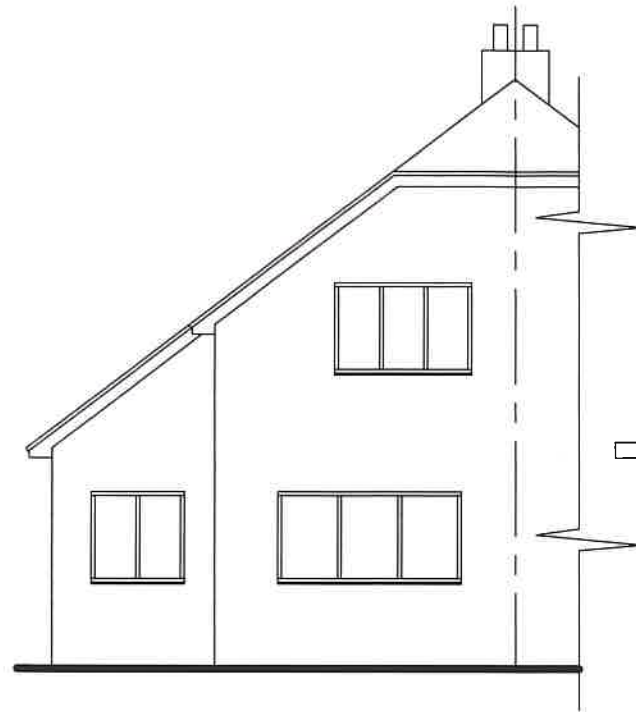


EXISTING FRONT ELEVATION
1:100

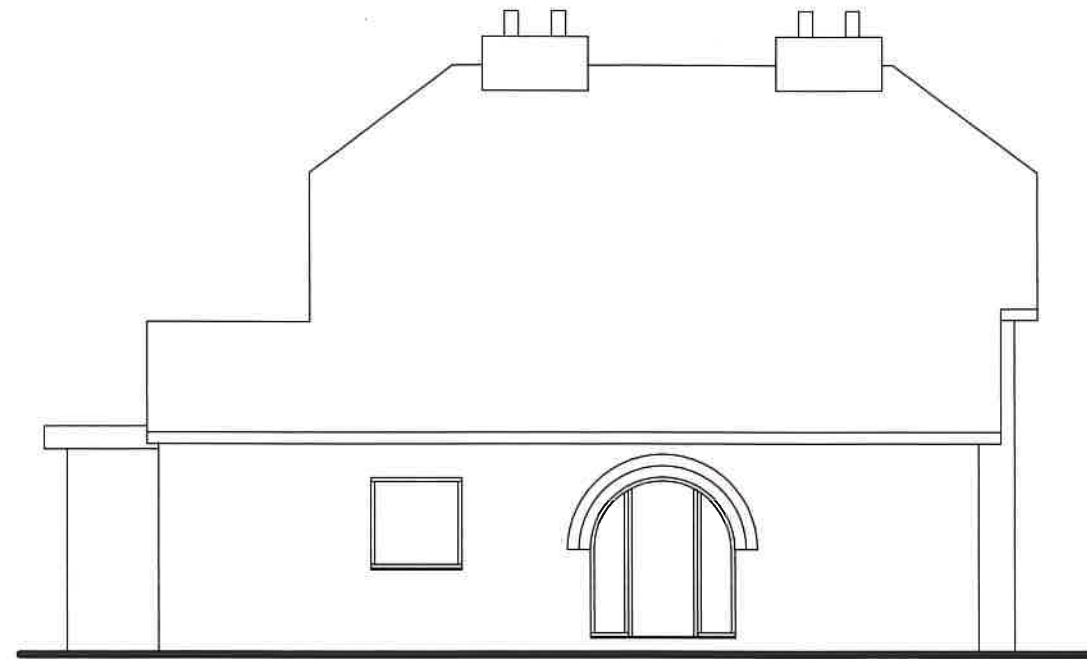


EXISTING SIDE ELEVATION
1:100



EXISTING REAR ELEVATION
1:100

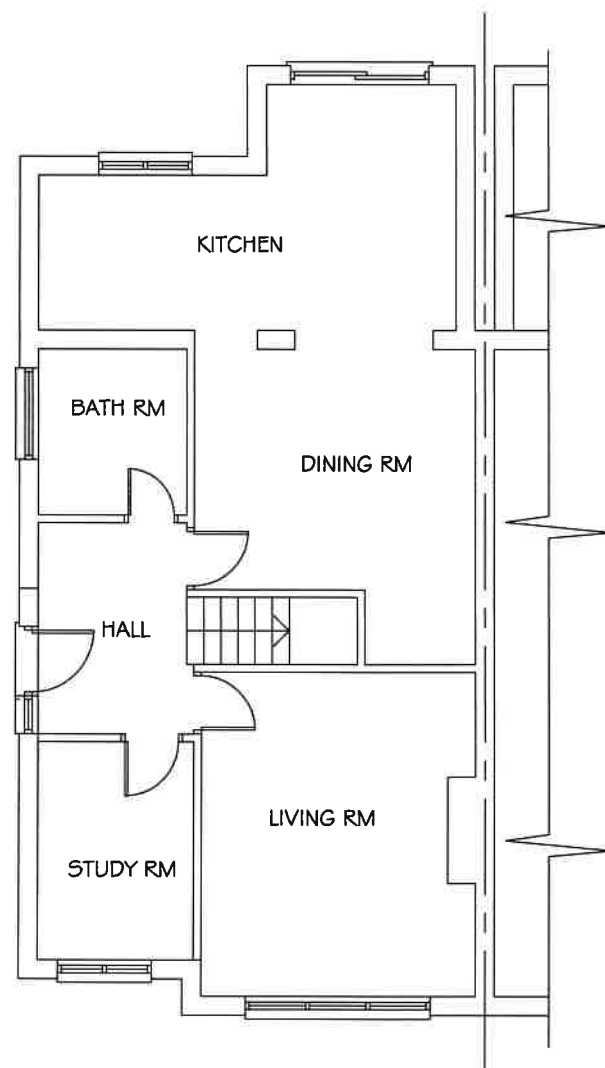

EXISTING GROUND FLOOR PLAN
1:100

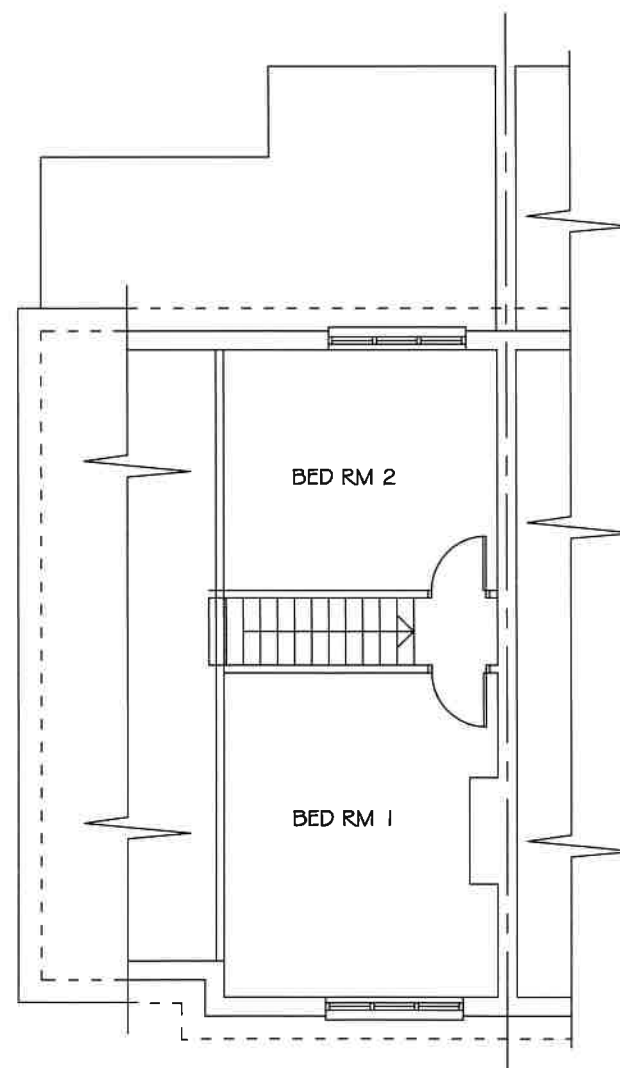

EXISTING FIRST FLOOR PLAN
1:100



SCALE BAR

K A ARCHITECTURAL DRAWING SERVICES 141 LANGLEY ROAD, SLOUGH SL3 7DZ TEL/FAX 01753 541 824, MOBILE 07939213221			
Job	2 Dawley Avenue, Uxbridge Loft Conversion		Date Revisions
Client	Mr Yusuf Ibrahimi		
Drawing	Existing Plans and Elevations		
Date	June 2023	Scale	As Shown
Dep. No.	1996/3		