




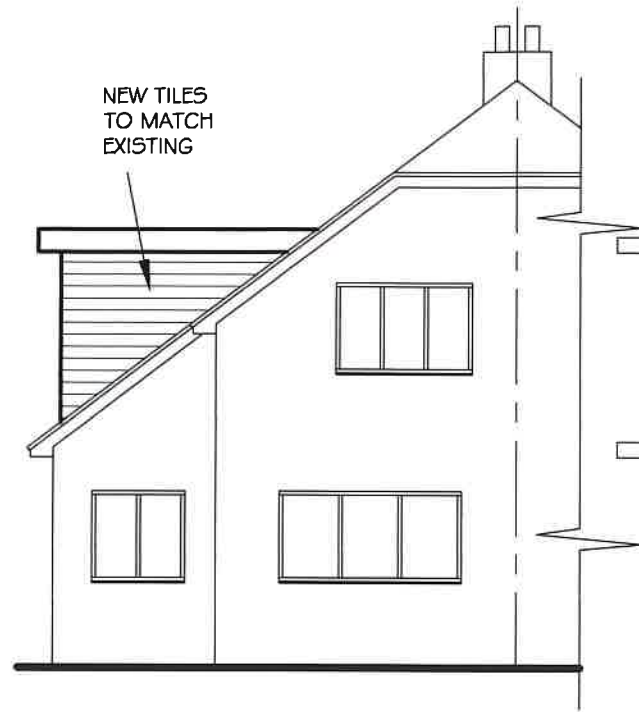


PROPOSED FRONT ELEVATION
1:100

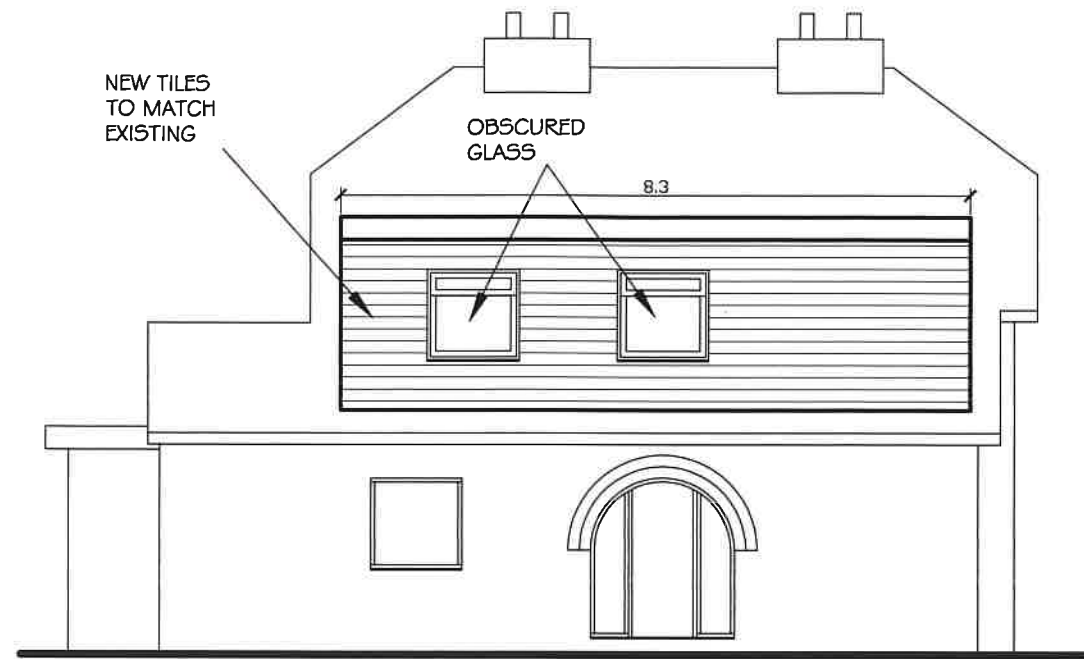


PROPOSED SIDE ELEVATION
1:100

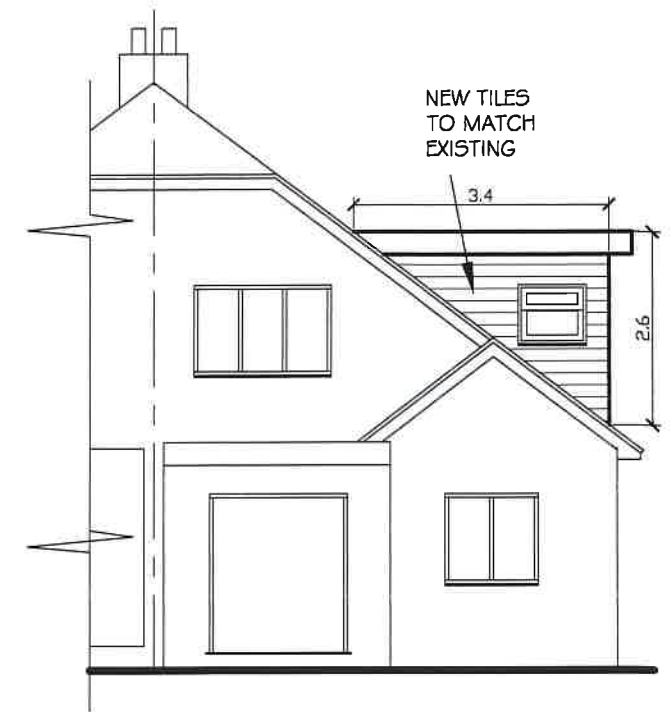

PROPOSED REAR ELEVATION
1:100

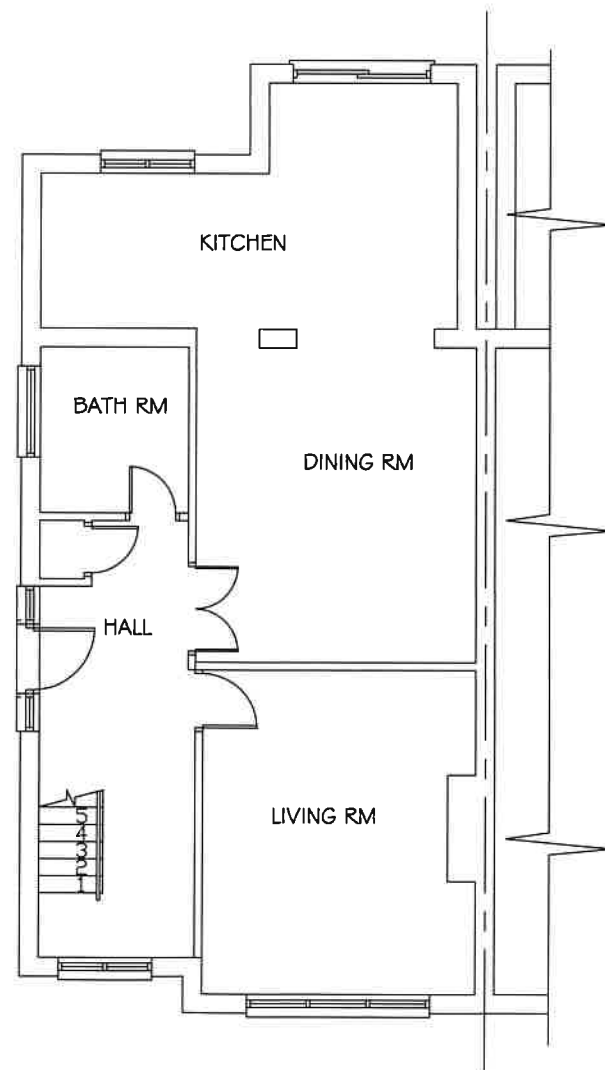

PROPOSED GROUND FLOOR PLAN
1:100

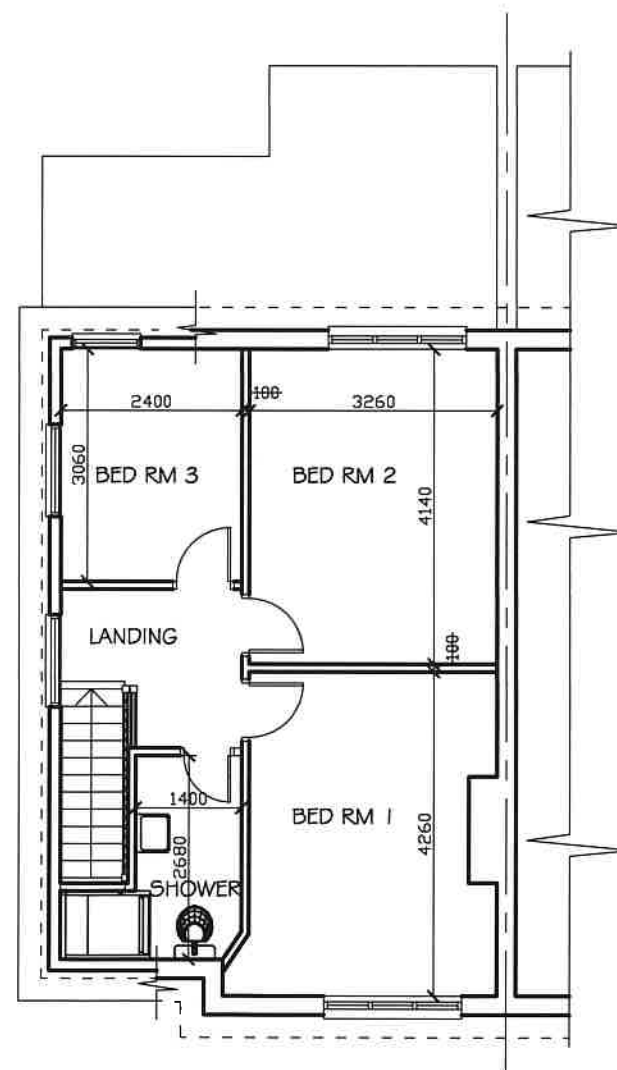

PROPOSED FIRST FLOOR PLAN
1:100

DORMER VOLUME CALCULATIONS
 $(3.4 \times 2.6 \times 8.3) / 2 = 36.7 \text{m}^3$



SCALE BAR

K A ARCHITECTURAL DRAWING SERVICES			
141 LANGLEY ROAD, SLOUGH SL3 7DZ			
TEL/FAX 01753 541 824, MOBILE 07939213221			
Job	2 Dawley Avenue, Uxbridge		Date
	Loft Conversion		17/7/23
Client	Mr Yusuf Ibrahimi		Revised
			17/7/23
Drawing	Proposed Plans and Elevations		Side Elevation Revised
Date	June 2023	Scale	As Shown
		Reg. No.	1996/2A