



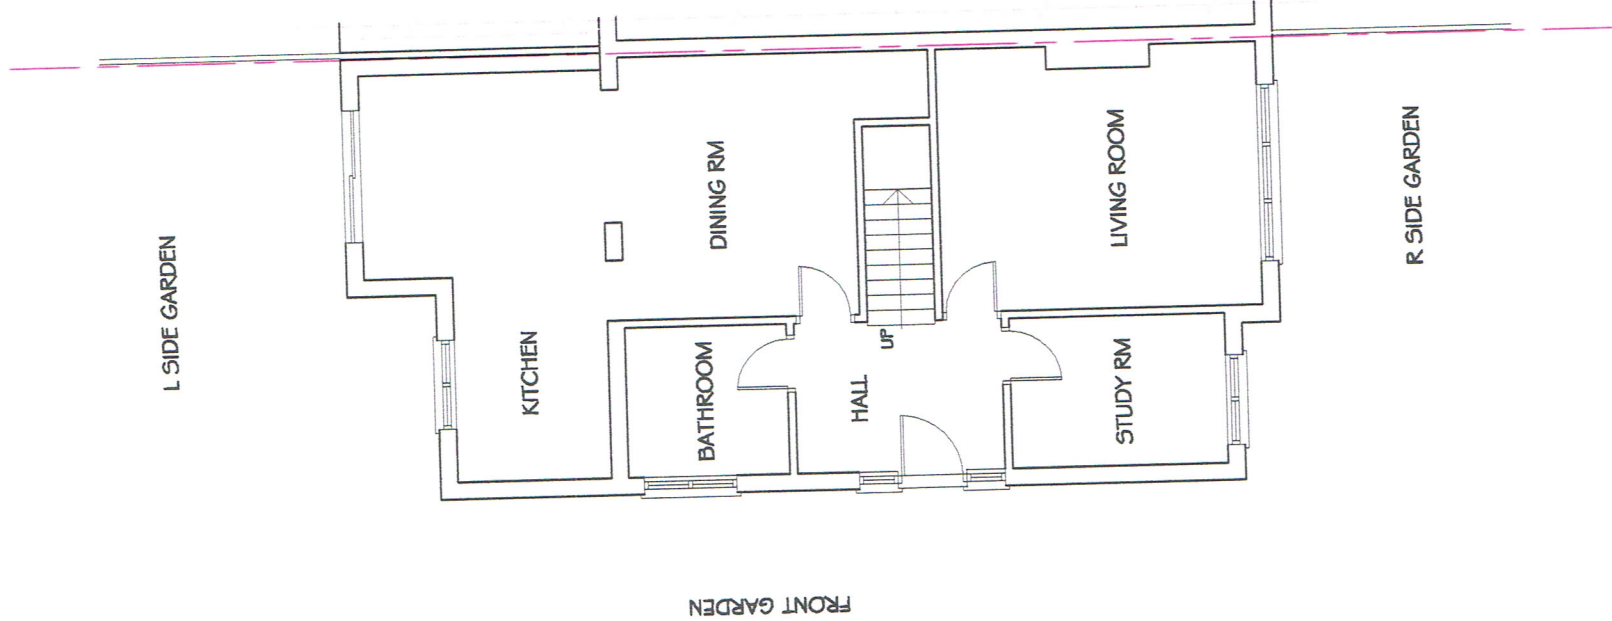

EXISTING GROUND F PLAN
SCALE 1 : 100

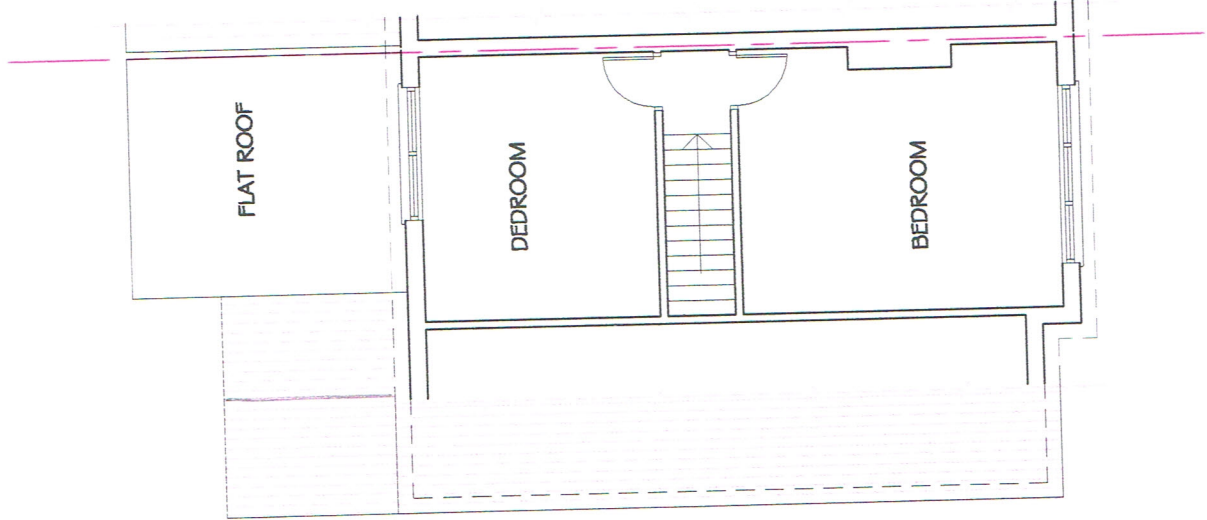



EXISTING FIRST F PLAN
SCALE 1 : 100



EXISTING SITE PLAN
SCALE 1 : 200

	2 DAWLEY AVENUE, HAYES, UB8 3BS				721/25/01
	Ground Floor Extensions & Outbuilding				
	Mr Yusuf Ibrahim				
	Existing Floor Plans and Site Plan				
Drawn	S Emran		1 : 100 @ a3	January 2023	
Checked					

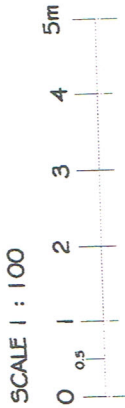


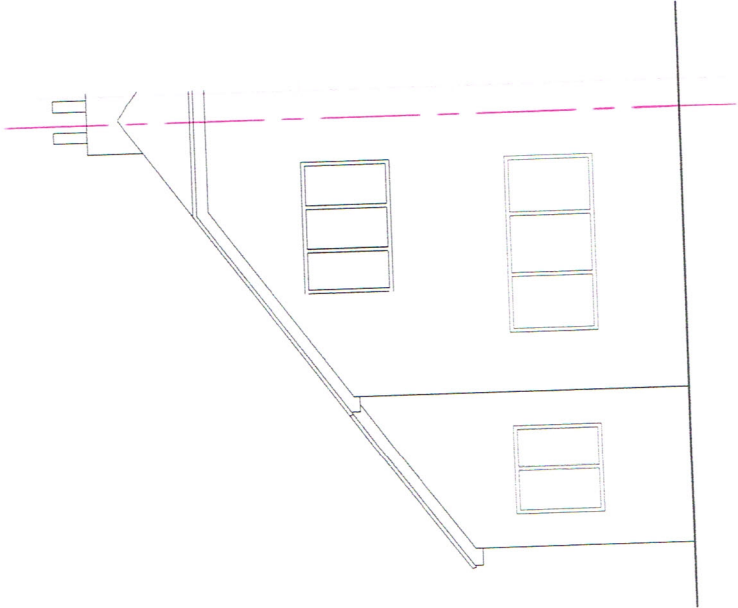


EXISTING R SIDE ELEVATION
SCALE 1 : 100




EXISTING L SIDE ELEVATION
SCALE 1 : 100

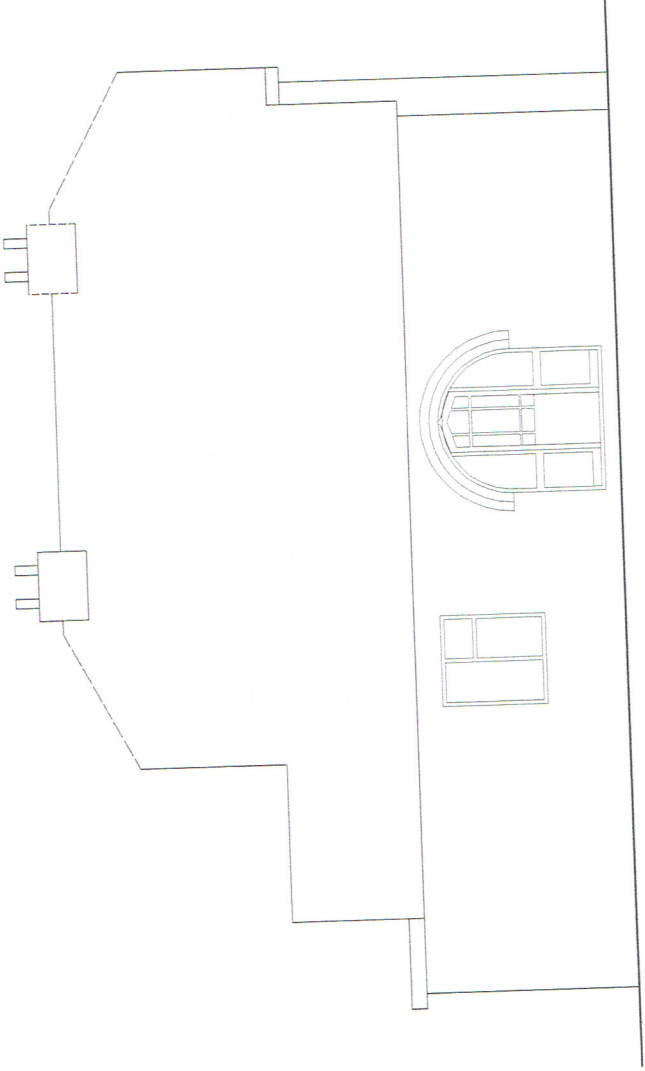

EXISTING FRONT ELEVATION
SCALE 1 : 100

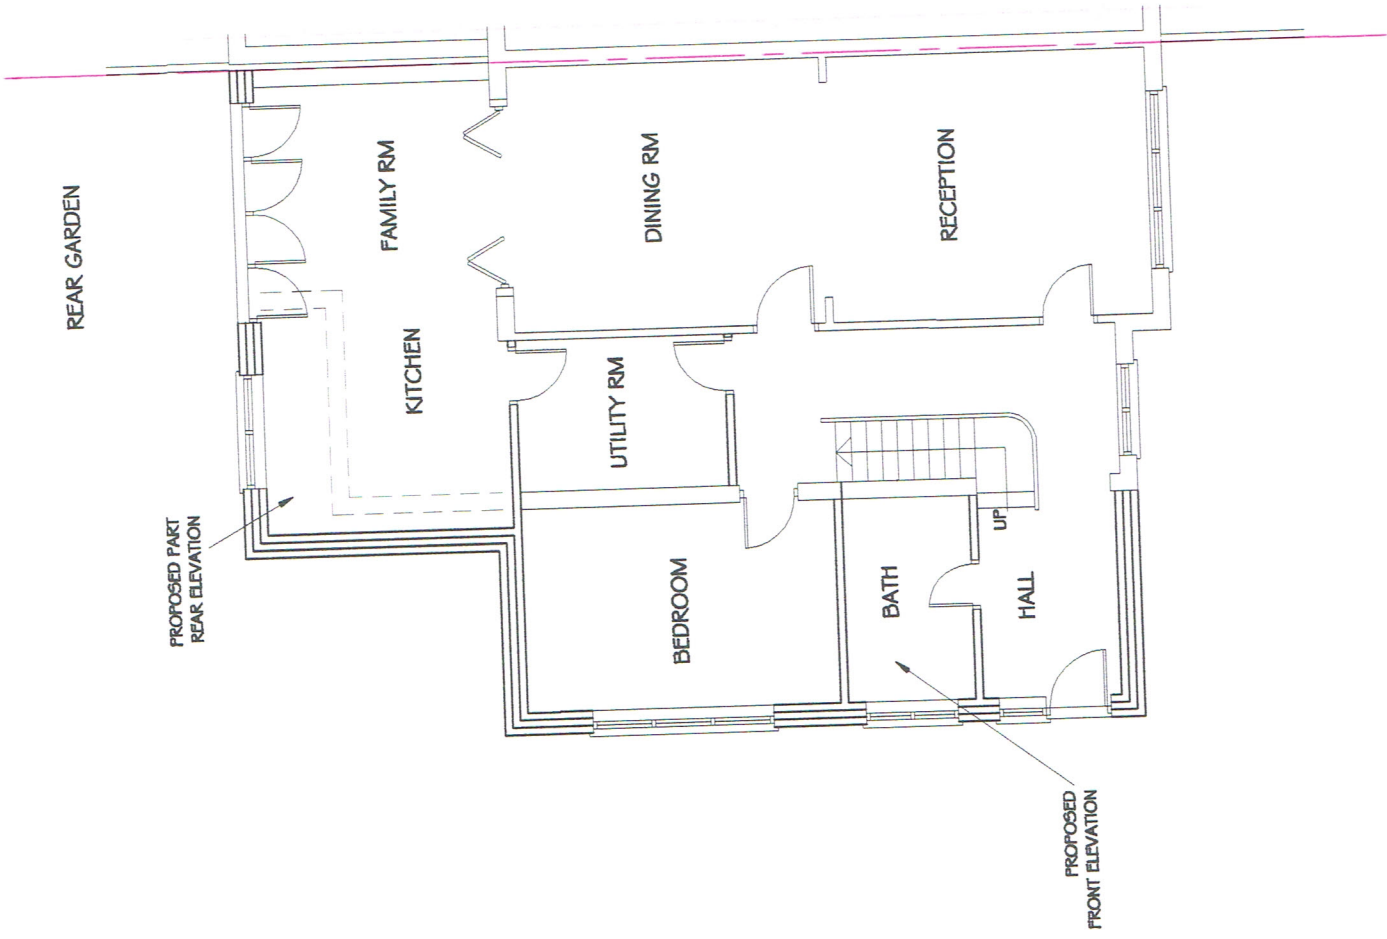

PROPOSED GROUND F PLAN
SCALE 1 : 100

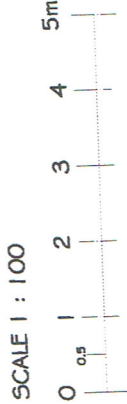

2 DAWLEY AVENUE, HAYES, UB8 3BS
Ground F Extensions & Outbuilding


Mr Yusuf Ibrahimi

Existing Elevations and Proposed Ground F Plan


January 2025

1 : 100 @ a3


721/25/02

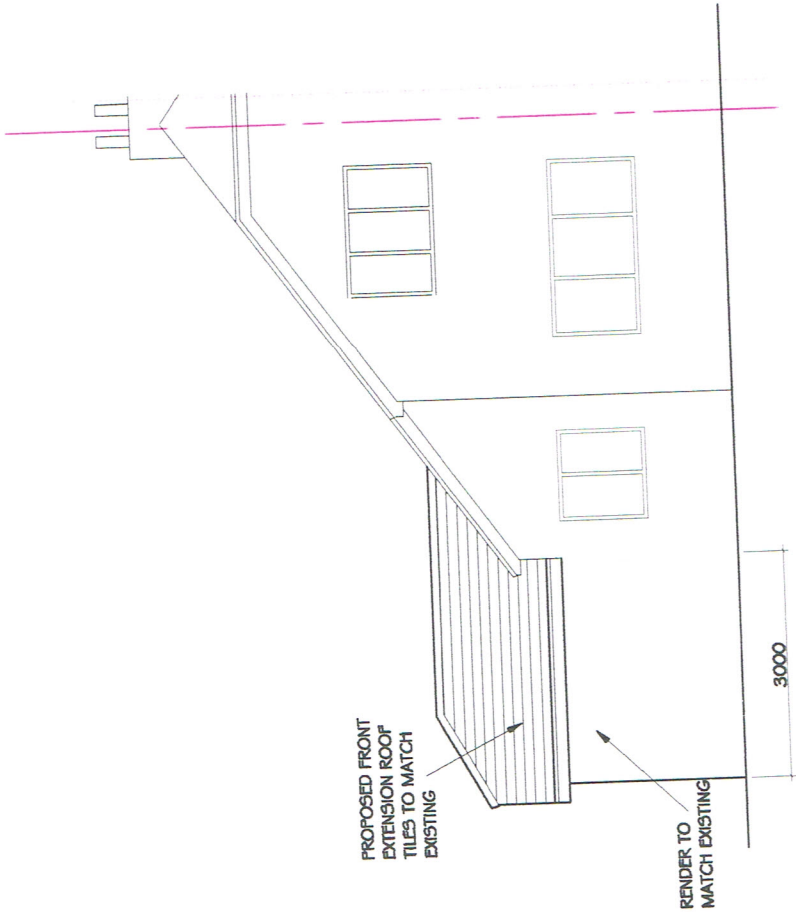


PROPOSED R SIDE ELEVATION
SCALE 1 : 100

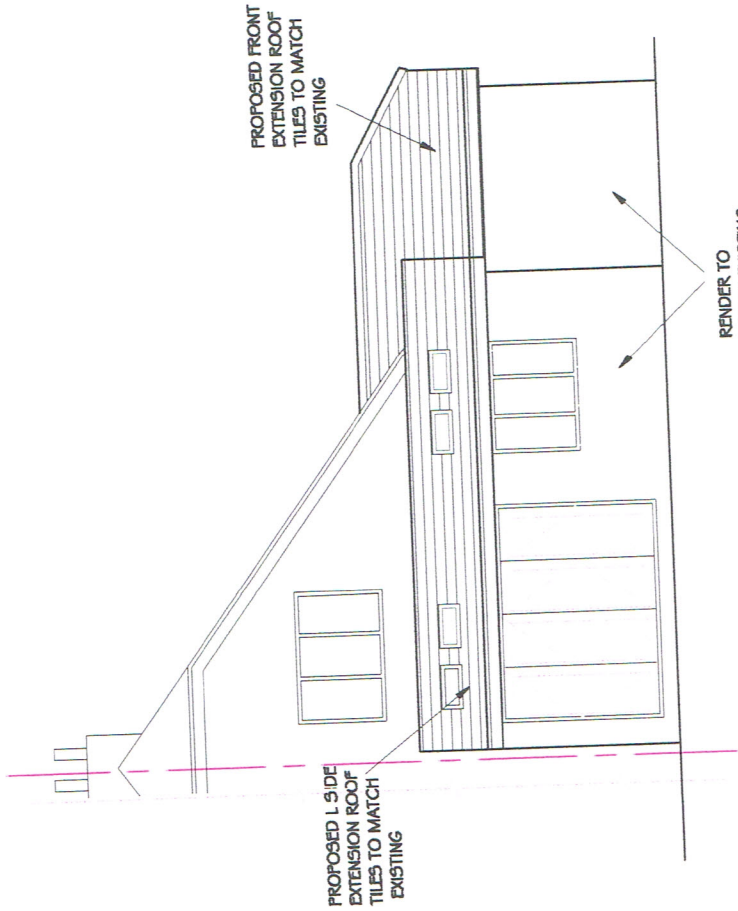

PROPOSED L SIDE ELEVATION
SCALE 1 : 100

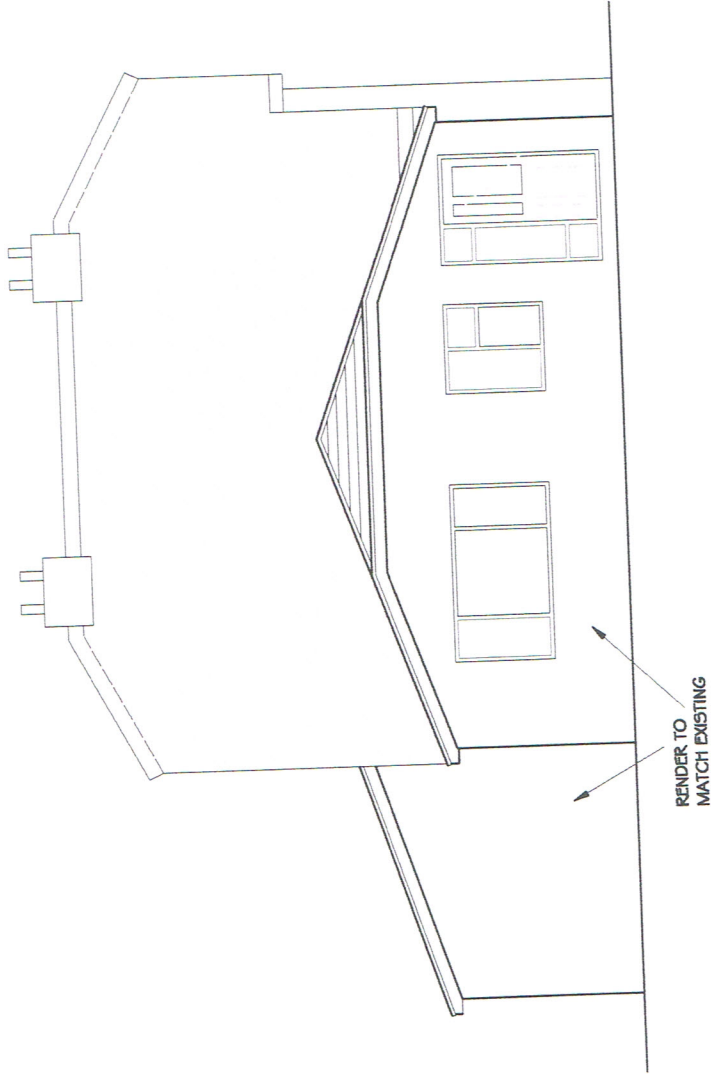

EXISTING FRONT ELEVATION
SCALE 1 : 100

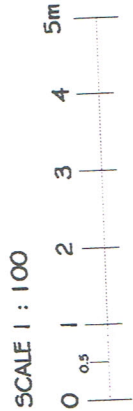

	2 DAWLEY AVENUE, HAYES, UB8 3BS			
	Ground Floor Extensions & Outbuilding			
	Mr Yusuf Ibrahim			
	Proposed Elevations			
Drawn	S Emran	Scale	1 : 100 @ a3	721/25/03
Checked		Date	February 2025	

NEIGHBOUR'S
HOUSE

REAR GARDEN

SHOWER

STORAGE

SPORS ROOM / GYM

PROPOSED
OUTBUILDING

KITCHEN

DINING RM

DINING RM

BEDROOM

BATH

HALL

RECEPTION

SIDE GARDEN

EXISTING FINE
TREES ABOUT
5 m HIGH

PROPOSED COMBINE
GROUND FLOOR PLAN
SCALE 1 : 100

NEIGHBOUR'S
HOUSE

REAR GARDEN

SHOWER

STORAGE

SPORS ROOM / GYM

KITCHEN

DINING RM

DINING RM

BEDROOM

BATH

HALL

RECEPTION

PROPOSED
FRONT GARDEN PORCH

FRONT GARDEN

EXISTING FINE
TREES ABOUT
5 m HIGH

PROPOSED SITE PLAN
SCALE 1 : 200

SCALE 1 : 100

0 0.5 1 2 3 4 5m



Drawn
S Emran

Checked

2 DAWLEY AVENUE, HAYES, UB8 3BS
Ground F Extensions & Outbuilding


Mr Yusuf Ibrahim

Proposed Combine Ground F Plans and Site Plan


1 : 100 @ a3

Feb 2025


721/25/04

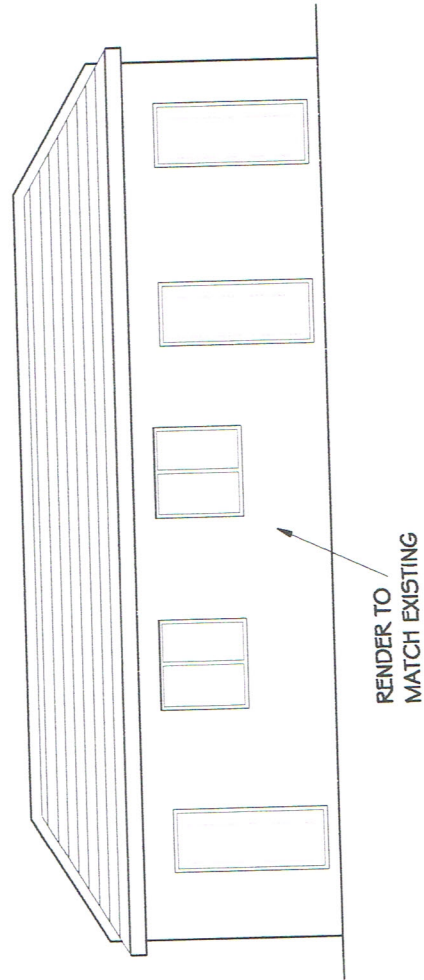


PROPOSED FRONT ELEVATION
SCALE 1 : 100

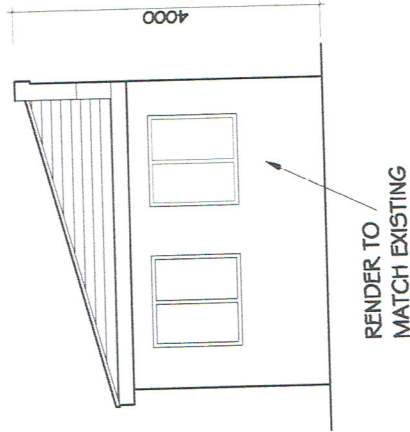


PROP. L SIDE ELEVATION
SCALE 1 : 100

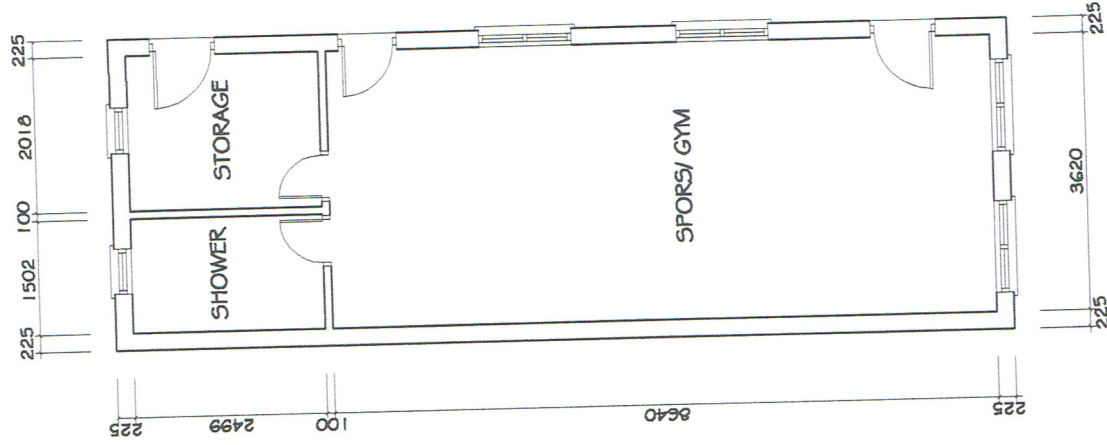



PROP GROUND F PLAN
SCALE 1 : 100

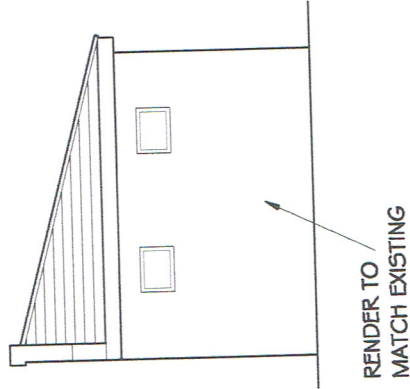

PROP. R SIDE ELEVATION
SCALE 1 : 100

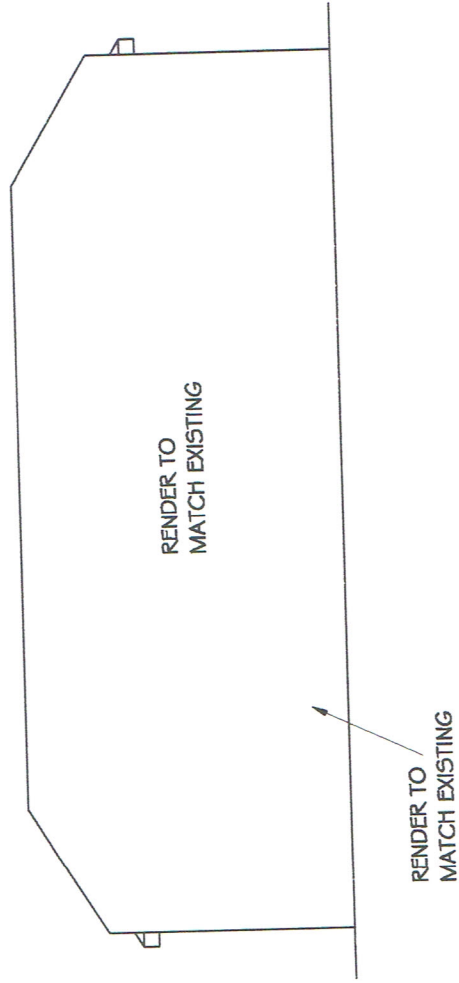

PROPOSED REAR ELEVATION
SCALE 1 : 100

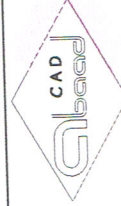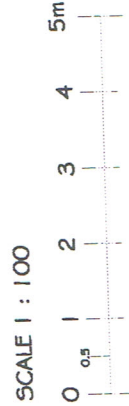

Drawn
S Emran

Checked

2 DAWLEY AVENUE, HAYES, UB8 3BS
Outbouding

Mr Yusuf Ibrahimi

Proposed Outbouding Floor Plans

February 2025

1 : 100 @ a3

721/25/05