
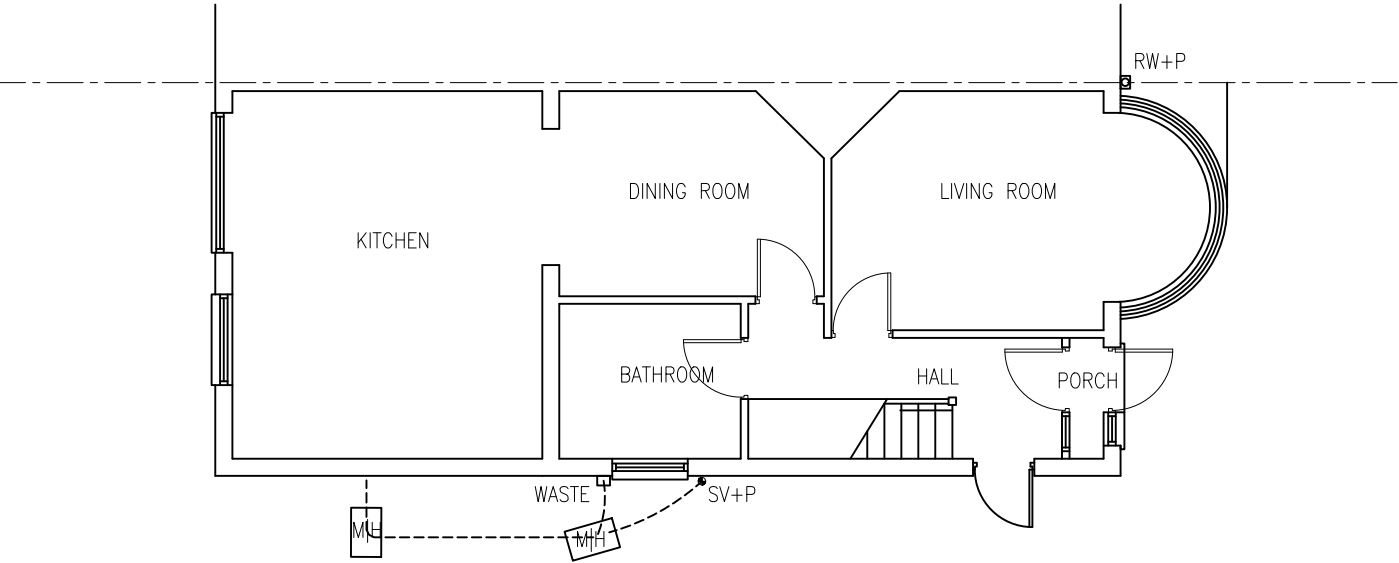


Existing Ground Floor Plan

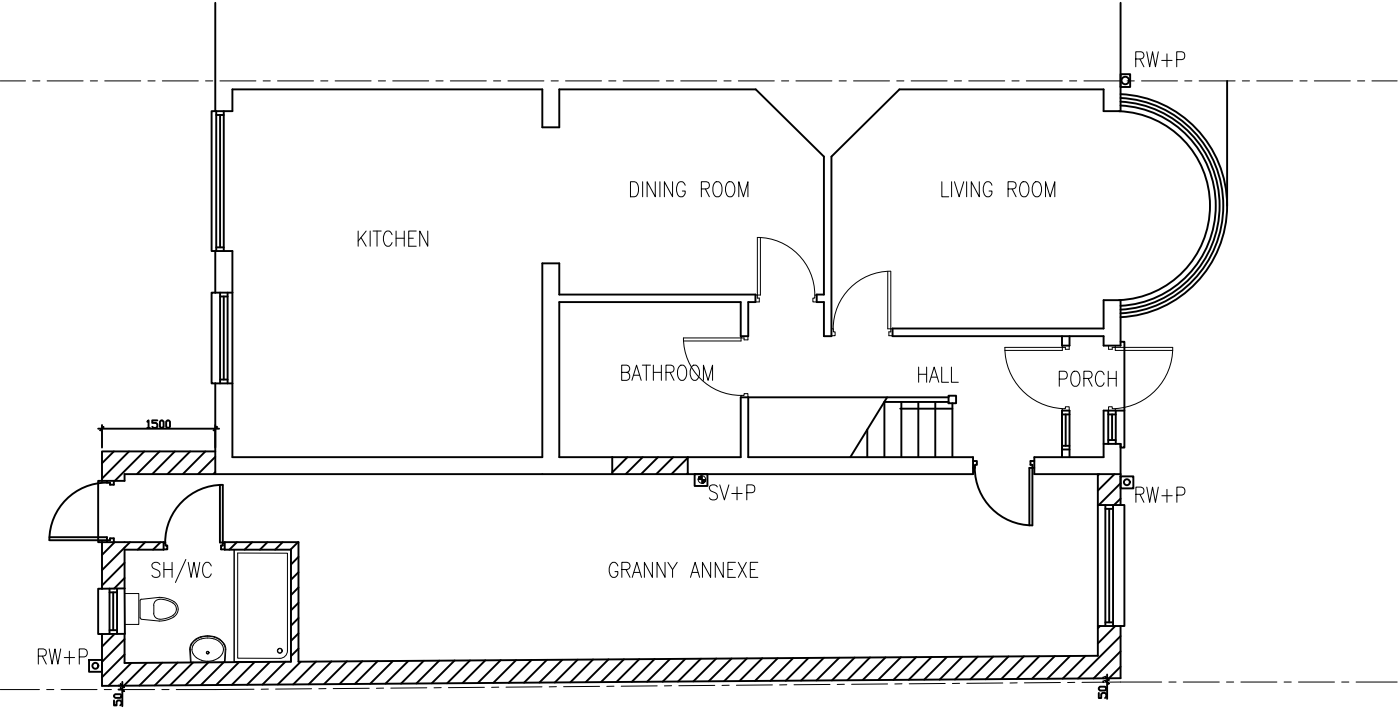

Proposed Ground Floor Plan

PROJECT:	1 Langley Crescent Harlington UB3 5HL
DRAWING:	Existing & Proposed Ground Floor Plan
SCALE:	1:100 @A3
DATE:	June 2024
PAGE NO:	1 - P - B
STATUS:	PLANNING DRAWINGS
All dimensions to be checked on site prior to CONSTRUCTION.	