


PRE-EXISTING FRONT ELEVATION



PRE-EXISTING REAR ELEVATION



PRE-EXISTING LEFT SIDE ELEVATION (FARM CLOSE)

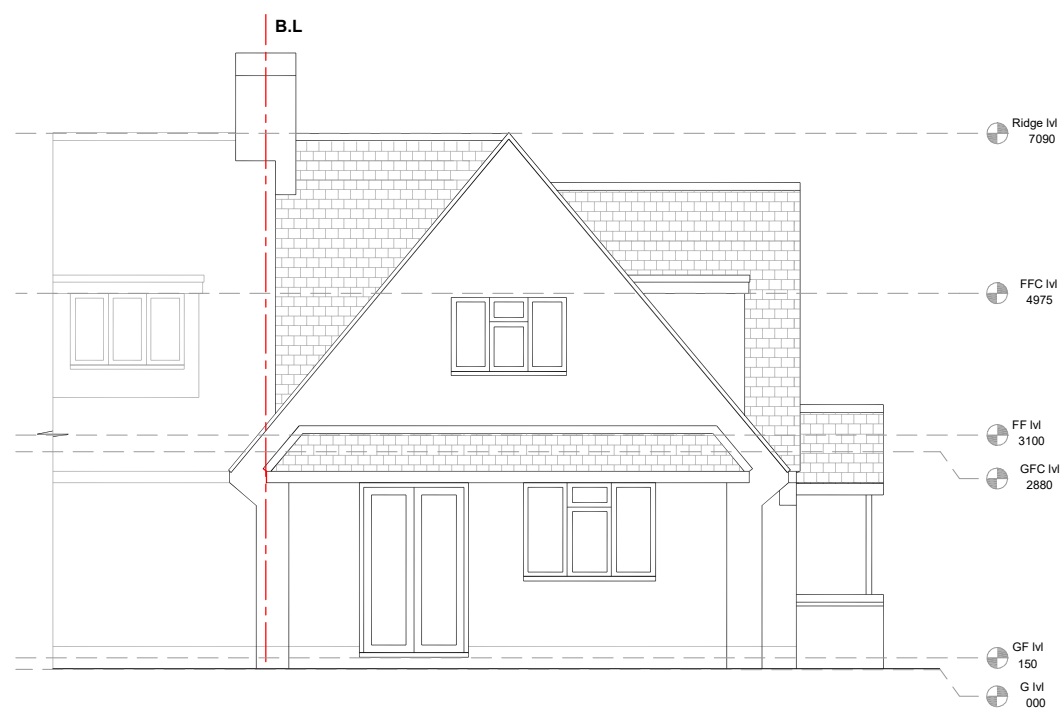

PRE-EXISTING RIGHT SIDE ELEVATION



- Demolished element
- New opening/roof
- Existing element
- New element



NOTES

COMPANY



CLIENT

MUDIT MOHAN

PROJECT

RETROSPECTIVE APPLICATION-
FRONT EXTENSION ON LOFT LEVEL

PROJECT ADDRESS

6 HOYLAKES CRESCENT
ICKENHAM, UXBRIDGE, HILLINGTON UB10 8JD

DRAWING

PRE-EXISTING ELEVATIONS

DRAWN BY

RR

CHECKED BY

JH

DATE 09.05.2022

REV

1:100
SCALE

HC(00)(02)
DRAWING NUMBER

A3
SHEET SIZE

