


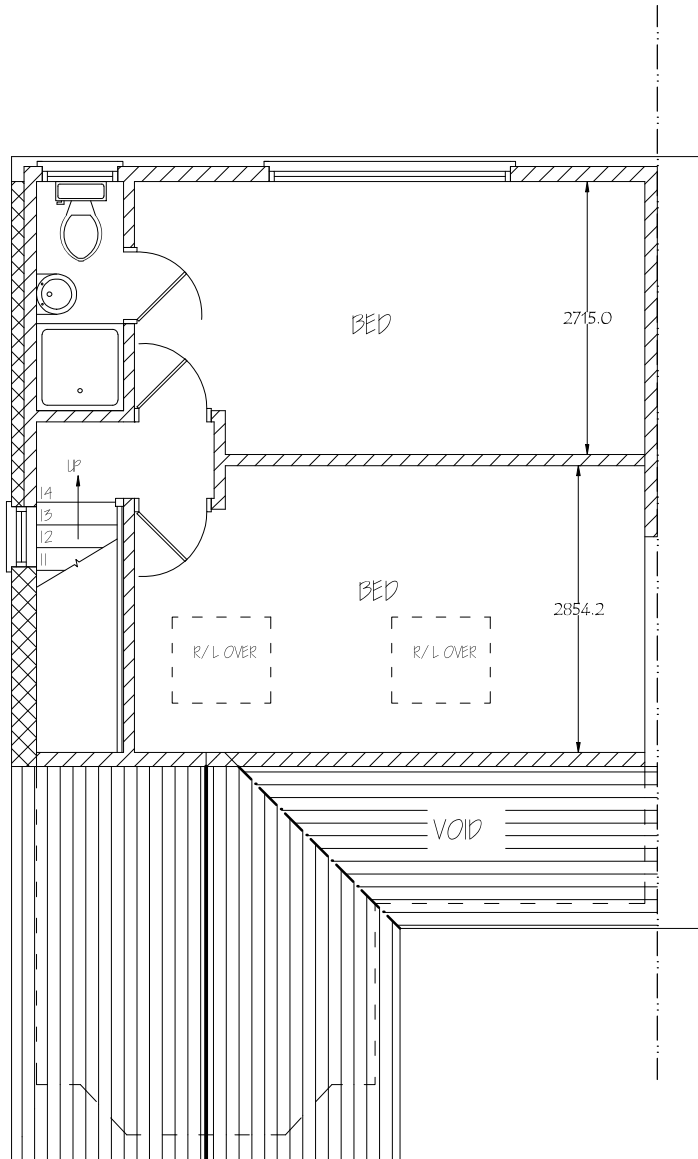

<i>Nigel Fallon, B.Sc. (Hons)MBEng. 07768-408525</i>		ADDRESS:	
<i>Planning & Development Consultant, Building Engineer:</i>		<u>16, GLENHURST AVENUE</u>	
<i>164 Japonica Lane,</i>		<u>GLIPSPIE HAM TL2</u>	
<i>Willen Park,</i>		NO. - 05	REV.
<i>Milton Keynes. MK15 9EE.</i>			
DRAWING TITLE: PROPOSED LOFT FLOOR PLAN			
SCALE - 1:50	DATE: 08/11/2021	DWG. PAPER SIZE: A3	

