



01 - FIRST FLOOR PLAN

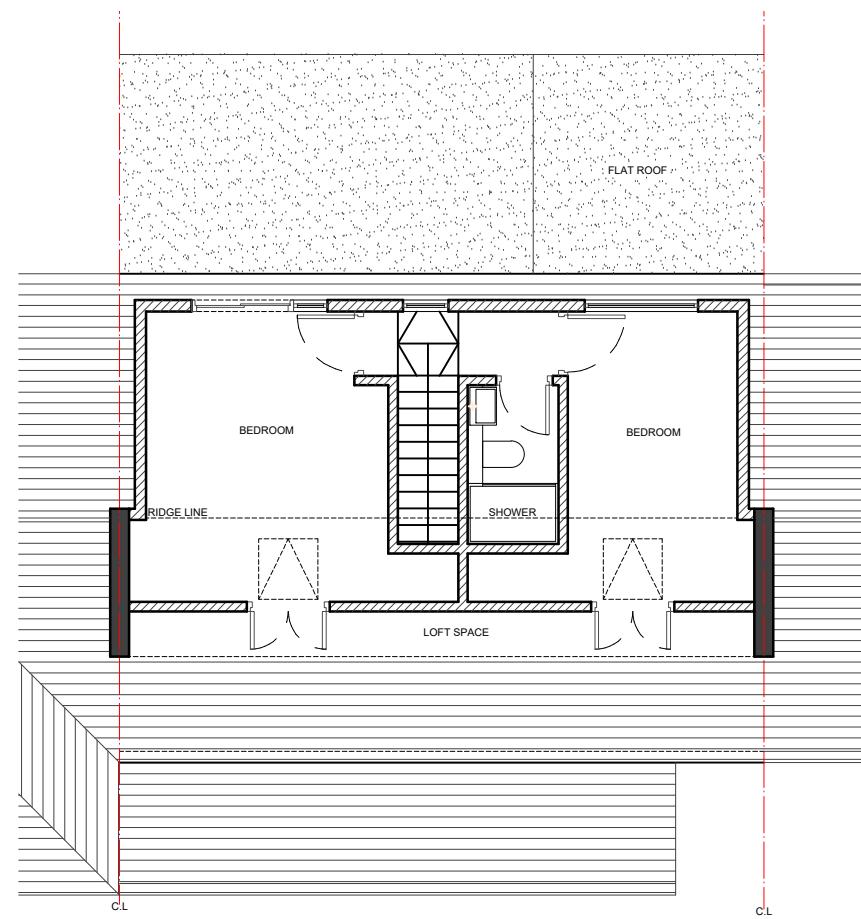

02 - LOFT FLOOR PLAN

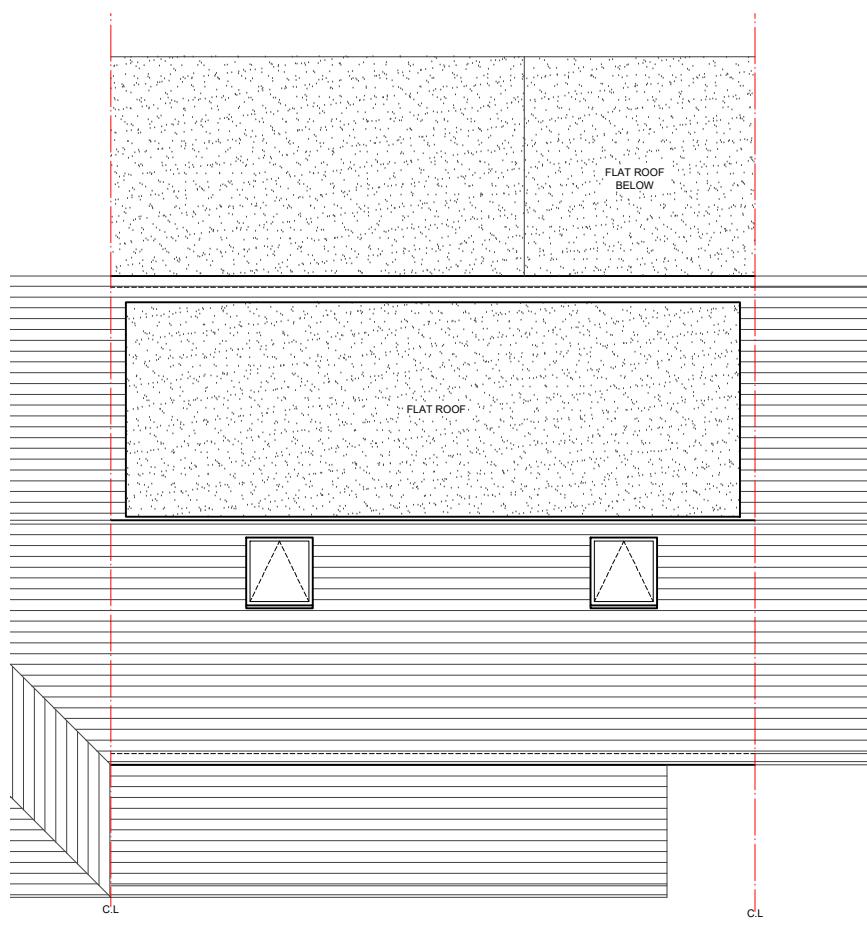

03 - ROOF PLAN

- Dimensions are not to be scaled from this drawing by contractors. The contractor is requested to check all dimensions before the work started.
- Report any discrepancies to the client or architect before undertaking the work described in the drawings.
- Dimensions are approximate site dimensions and are to be verified by the contractor on site before any fabrication/site works i.e foundations etc occur
- Contractor is responsible for all temporary propping to existing structure

- Dimensions are not to be scaled from this drawing by contractors. The contractor is requested to check all dimensions before the work started.
- Report any discrepancies to the client or architect before undertaking the work described in the drawings.
- Dimensions are approximate site dimensions and are to be verified by the contractor on site before any fabrication/site works i.e foundations etc occur
- Contractor is responsible for all temporary propping to existing structure

A horizontal scale diagram with markings at 0, 1, 2m, 3, 4, and 5m. The labels 2m and 3 are positioned above the scale line, while 0, 1, 4, and 5m are below it. The word "Scale" is written below the 0 marking.

LAWFULNESS
CERTIFICATE

DESIGN ENDEAVOURS LTD

Project	12 LAVENDER ROAD UXBRIDGE , UB8 3PL		
Title	PROPOSED PLANS		
Scale	Drawn 1:100@A3	Approved MZ	Date OCT-25
Job No.	Drawing No. DE-1278/25	Rev. PD-12LR-03	-