



- Dimensions are not to be scaled from this drawing by contractors. The contractor is requested to check all dimensions before the work started.
 - Report any discrepancies to the client or architect before undertaking the work described in the drawings.
 - Dimensions are approximate site dimensions and are to be verified by the contractor on site before any fabrication/site works i.e foundations etc occur
 - Contractor is responsible for all temporary propping to existing structure

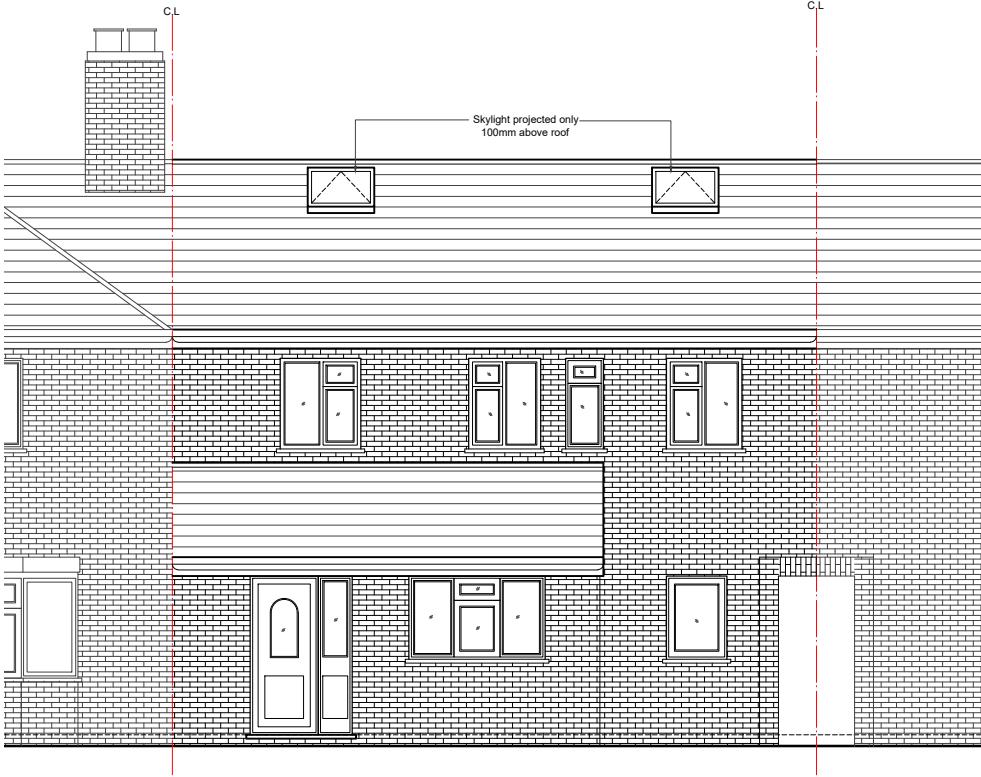


01 - FRONT ELEVATION

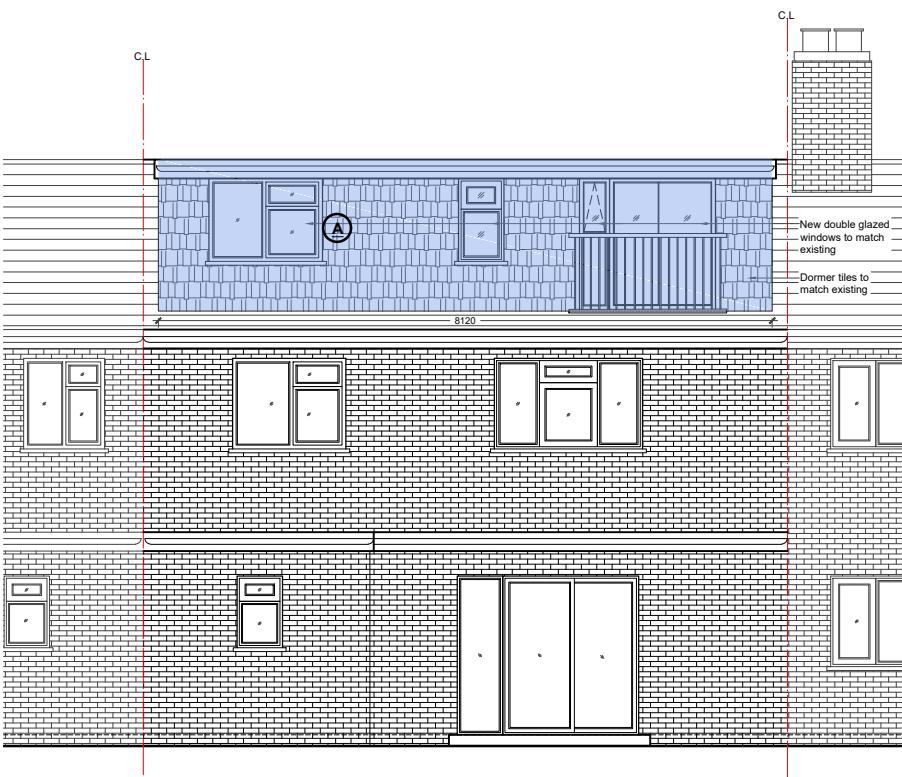

02 - REAR ELEVATION

A horizontal scale diagram with markings at 0, 1, 2m, 3, 4, and 5m. The text "Scale" is written below the 0 mark.

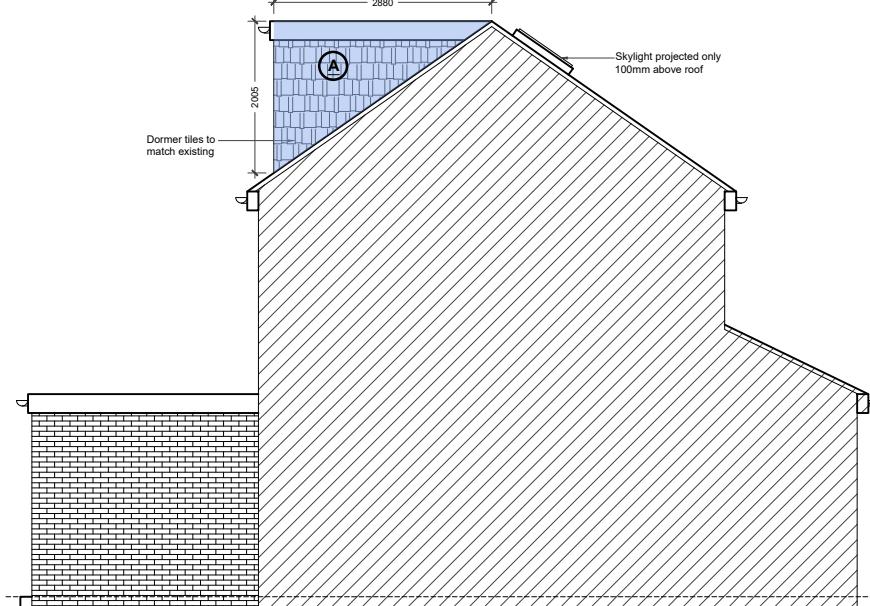

03 - SIDE ELEVATION

LOFT VOLUME:

Loft Dormer Volume (A) - $(8.120 \times 2.880 \times 2.005) / 2 = 23.45 \text{ cub.m}$

Total Volume - Volume A = **23.45 cub.m**
= 23.45 cub.m < 40 cub.m

LAWFULNESS
CERTIFICATE

DESIGN ENDEAVOURS LTD

M: 07824773079, 07869580774
E: design.endeavour@gmail.com

Project 12 LAVENDER ROAD

PROPOSED ELEVATIONS

scale	Drawn	Approved	Date
1:100@A3	MZ		OCT-25
do No.	Drawing No.	Rev.	
DE-1278/25	PD-12LR-04	-	