



27

25


23

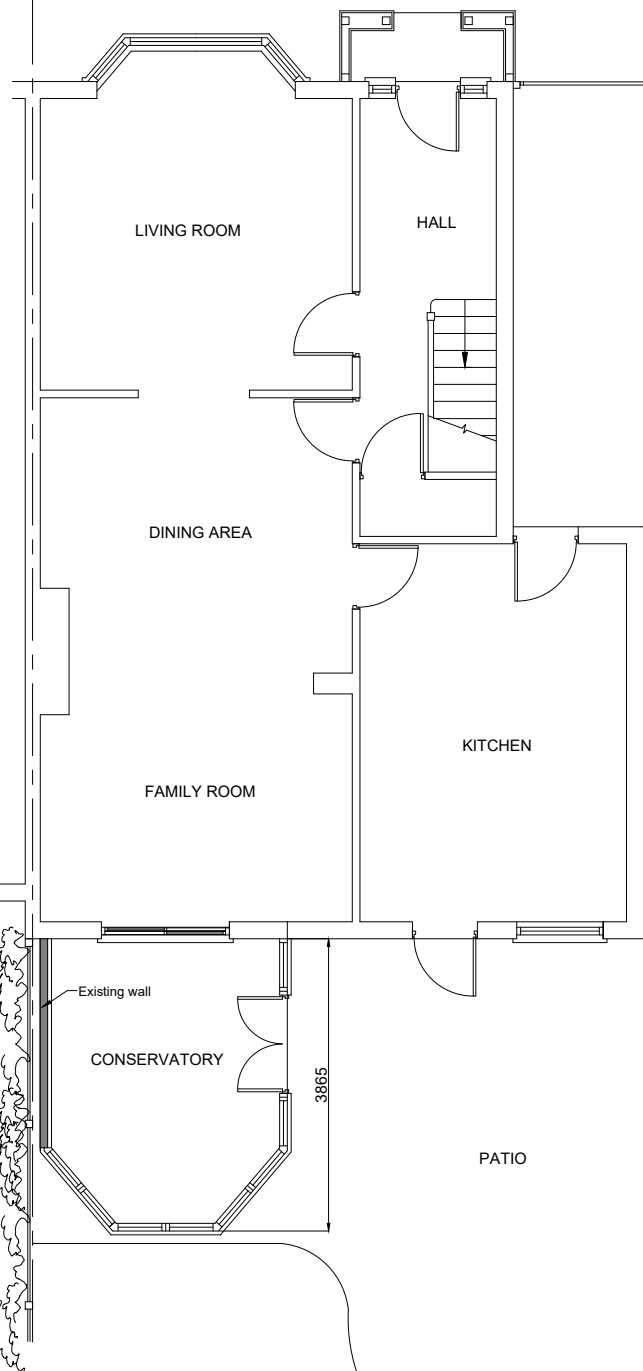


EXISTING GROUND FLOOR

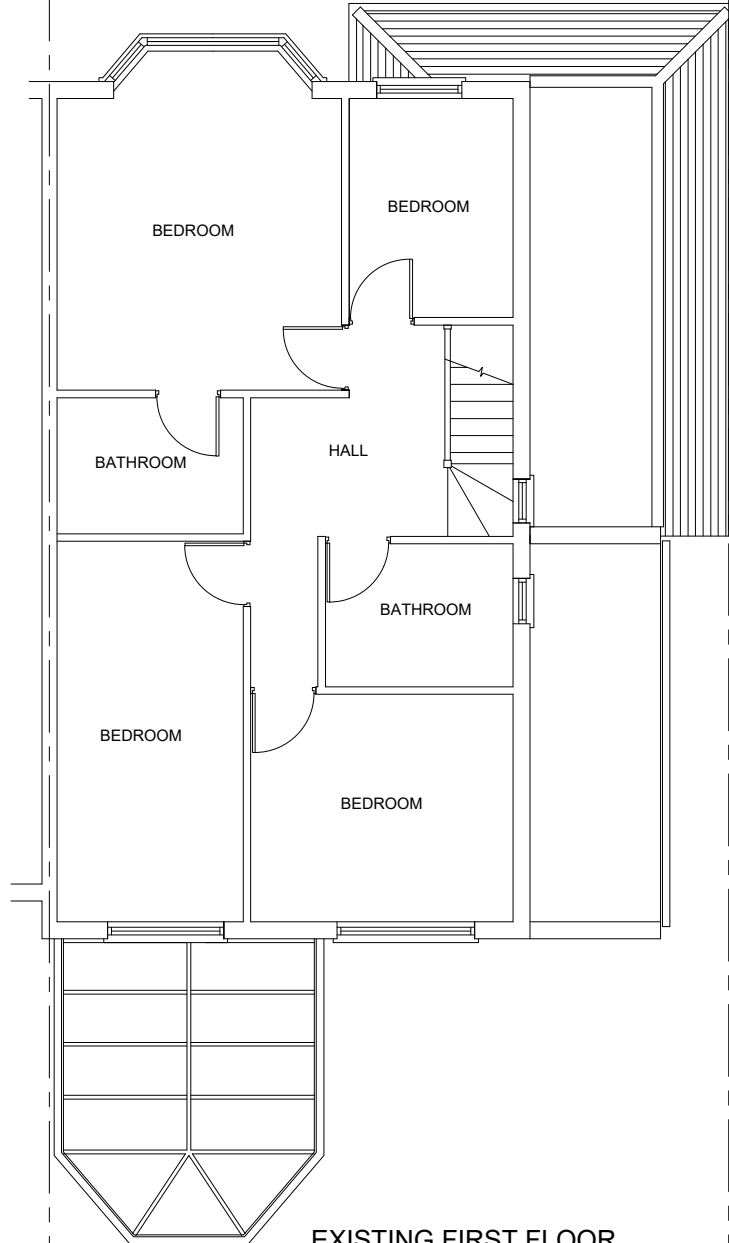

EXISTING FIRST FLOOR

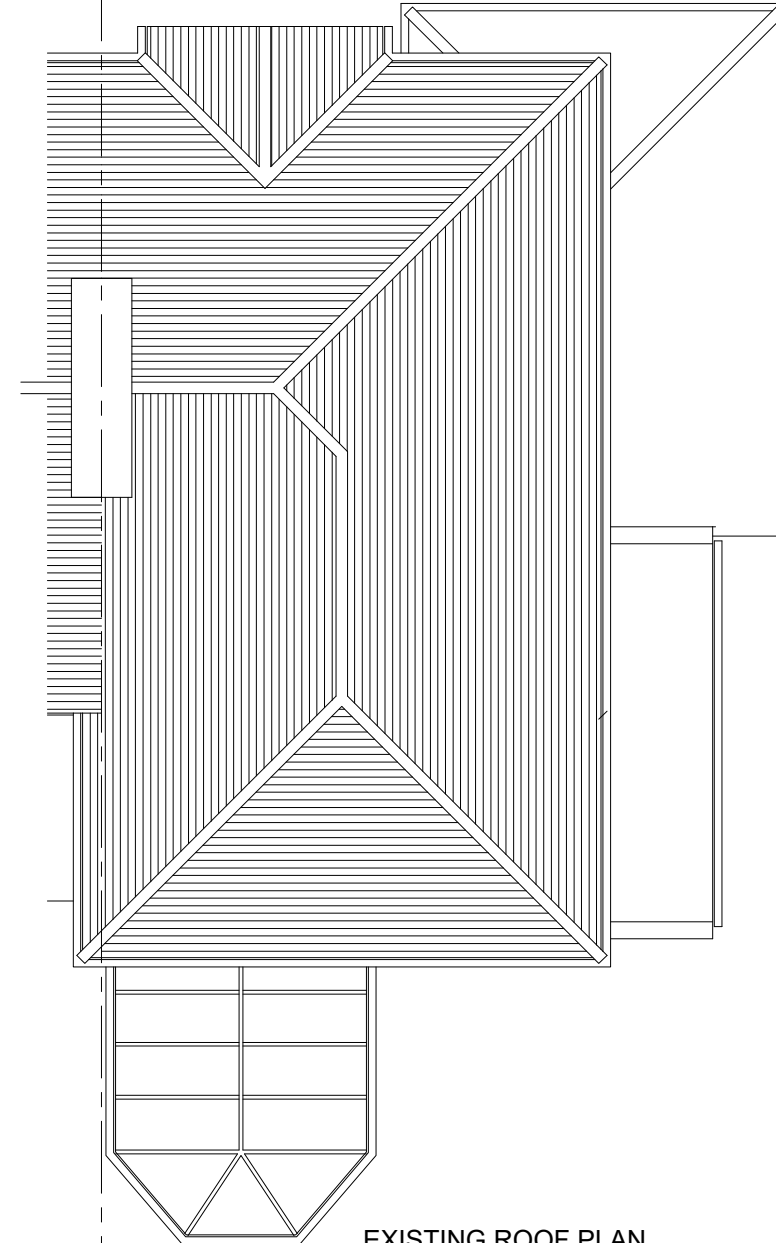

EXISTING ROOF PLAN

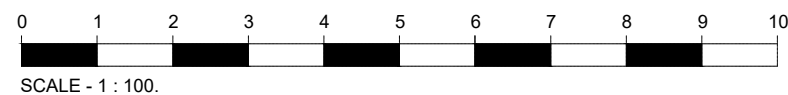

C	RESUBMISSION	March.24
B	RESUBMISSION	Apr.21
A	RESUBMISSION	Feb.21
No.	DESCRIPTION	DATE

Drawing Title EXISTING PLANS			
Drawing No.			
1313	P	02	C



KALSI DESIGN

Architectural & Building Control Plans
& Structural Design Services

20 Harrowdene Road
North Wembley, Middlesex, HA0 2JB.
Tel: 07930966049 Email: gskalsi@btinternet.com

NOTES:

NOT FOR CONSTRUCTION

Client	Mr & Mrs KALSI.
Job Title	25 SWAKELEYS DRIVE, ICKENHAM. UXBRIDGE. UB10 8QD.

Scale	1 : 100.
Drawn by	G.S.K.
Date	Sept. 2020