


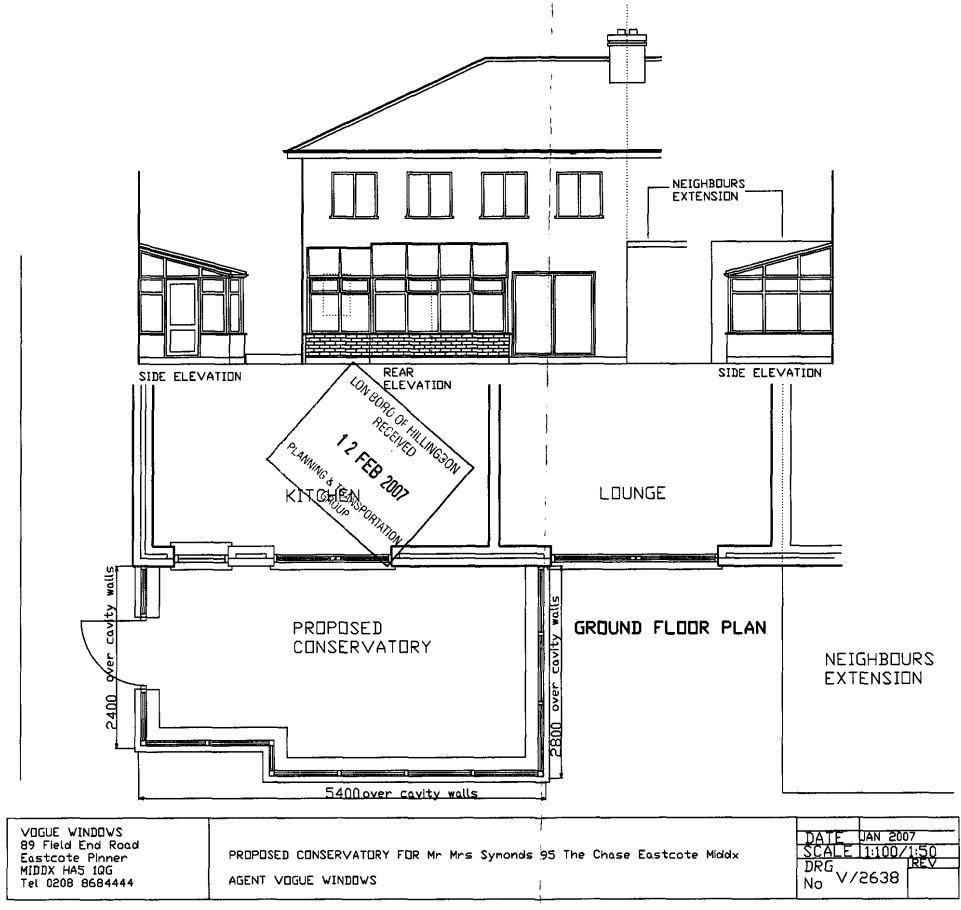

VOGUE WINDOWS
89 Field End Road
Eastcote Pinner
MIDDLESEX HA5 1QG
Tel 0208 8684444

PROPOSED CONSERVATORY FOR Mr Mrs Synonds 95 The Chase Eastcote Middx
AGENT VOGUE WINDOWS

DATE	JAN 2007
SCALE	1:100/1:50
DRG	REV
No	V/2638