


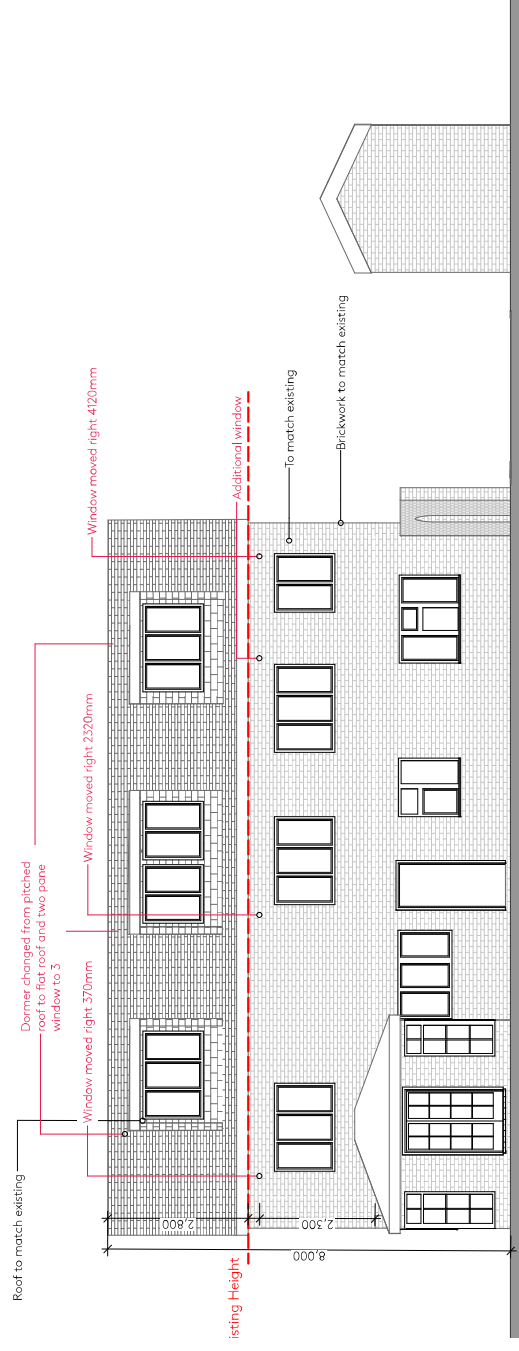

E04 North-East Elevation (B) 1:100

[illegible]