


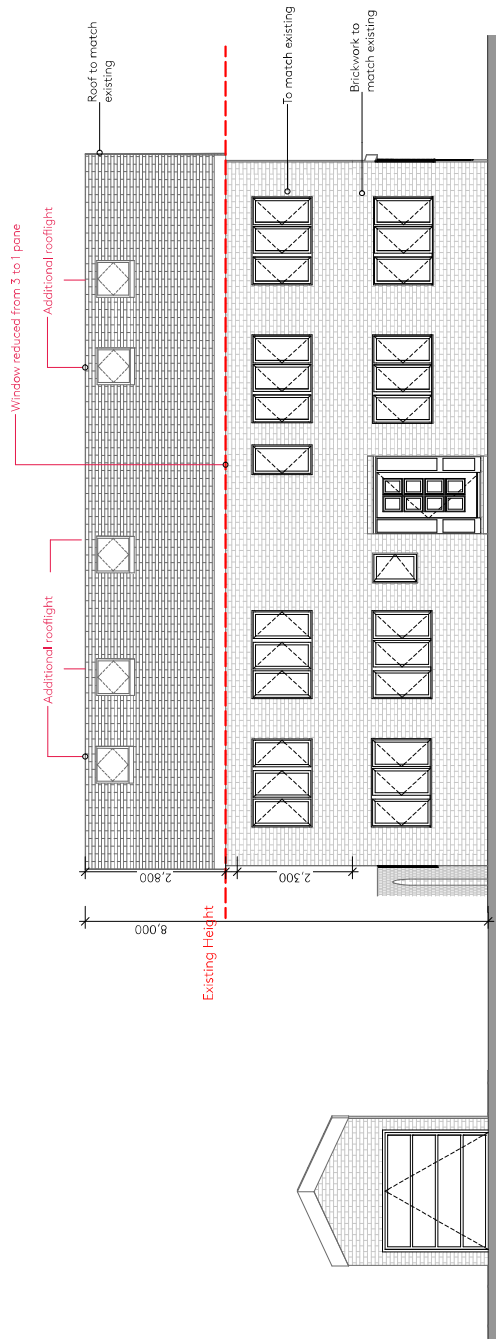

EO1

South-West Elevation (B)

1:100

**Ackroyd
Lowrie**

A

23 Vyner Street
London E2 9DG
0203 770 9780
www.ackroydlowrie.com

Issue		Notes	Key	Project	Dwg Title
No.	Date	Comment		787 - Waterdell Farm	SW Elevation - Amended
P2	08/04/2022	NMAs	DO NOT RE-USE ANY EXISTING INFORMATION UNLESS IT IS VERIFIED, OR RE-USE ANY INFORMATION FROM ANY OTHER SOURCE WITHOUT THE APPROPRIATE PERMISSIONS	Client	Dwg No.
	Work In Progress		DO NOT REPRODUCE ANY PART OF THIS DOCUMENT WITHOUT THE WRITTEN PERMISSION OF ACHROE LOWRIE LTD	Basegold Property Ltd	787-136
				Date	Checked
				Drawn	Scale @A3
				APRIL 2022	LR AR
					1:100
					PLANNING
					P3