



Proposed Ground floor Layout

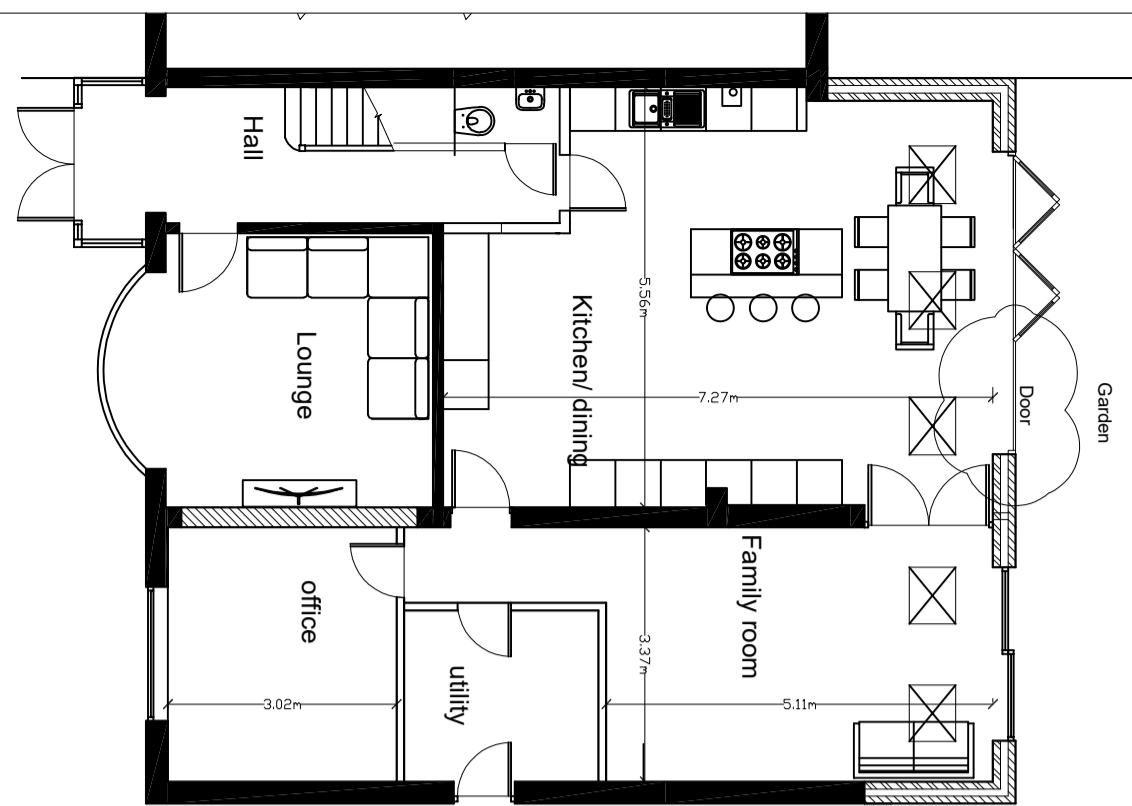


Front Driveway

Proposed First floor Layout

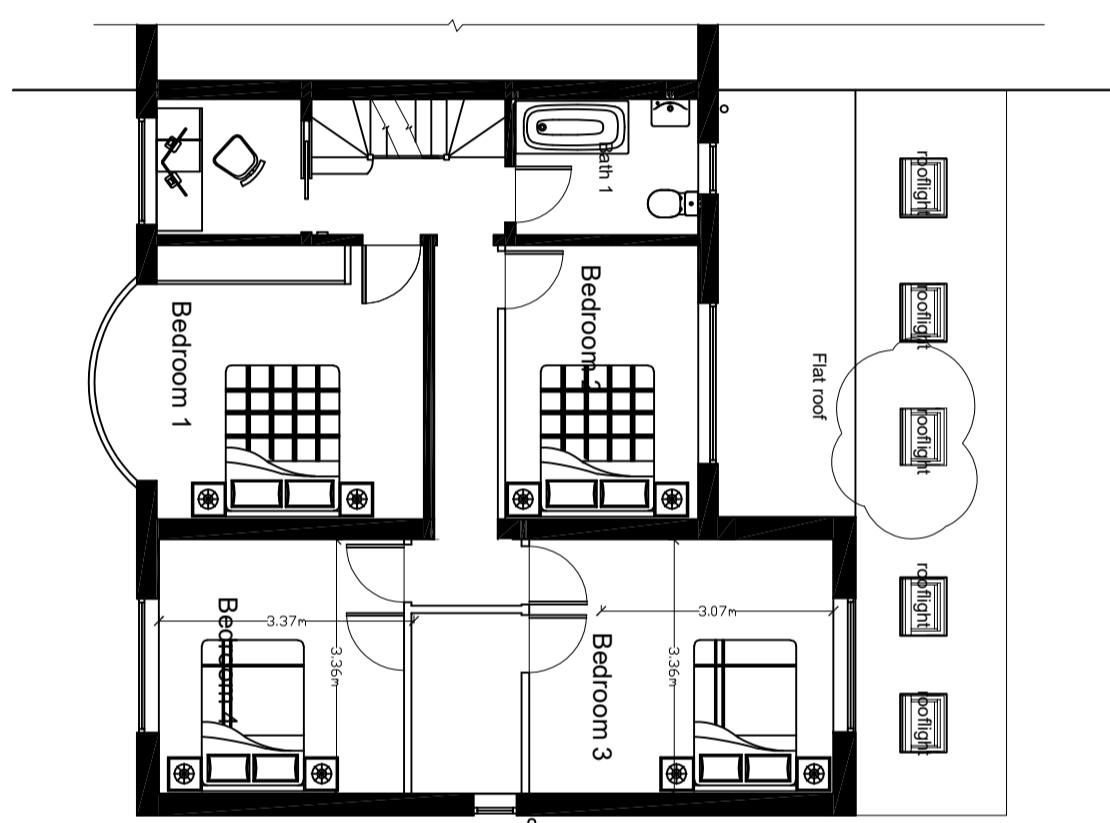

Proposed First floor Layout

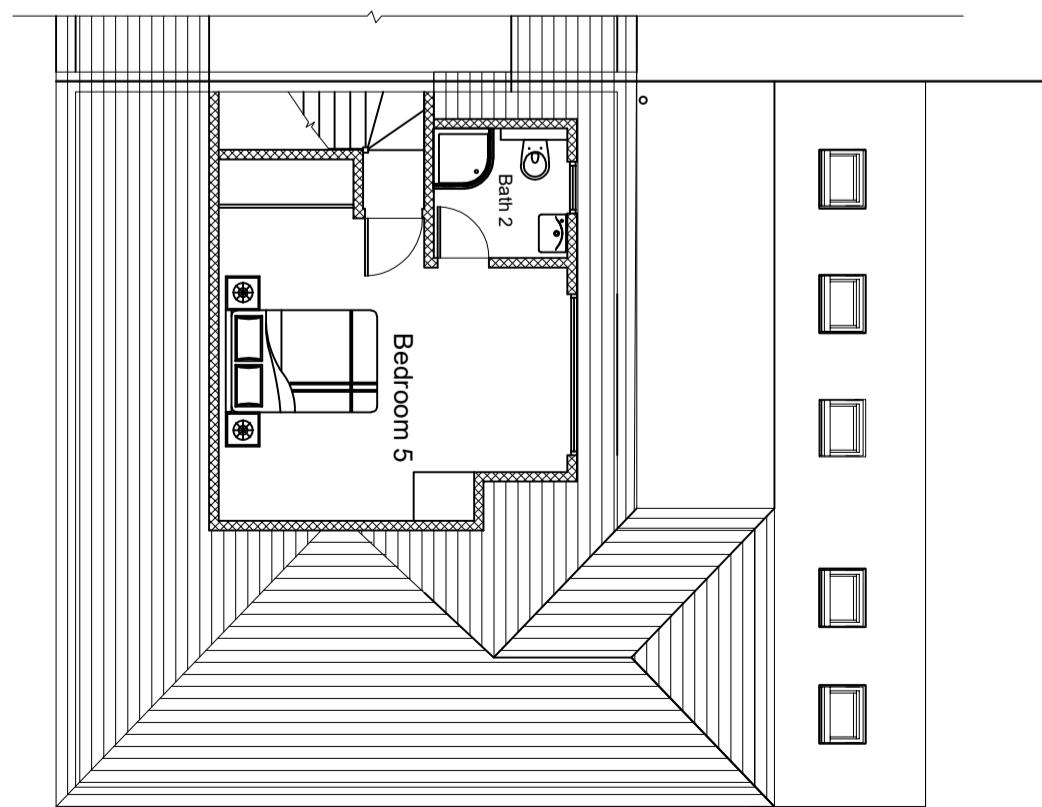2 Merton Way Hillingdon UB10 9BW/  
Proposed Ground & First & Loft floor Layout

| Revisions | Date | Description |
|-----------|------|-------------|
|-----------|------|-------------|

| Scale | Job Number |
|-------|------------|
|-------|------------|

| Date | Drawn by |
|------|----------|
|------|----------|

| Drawing Status | Checked by |
|----------------|------------|
|----------------|------------|

| Drawing No | Revision |
|------------|----------|
|------------|----------|

**ZED Architect**  
55 Church Crescent  
London N3 1BL  
07971902109  
zoe@zedarchitect.com