

H. M. LAND REGISTRY GENERAL MAP

NATIONAL GRID PLAN


TQ 0982

SECTION O

GREATER LONDON

Scale 1/1250

BOROUGH OF HILLINGDON

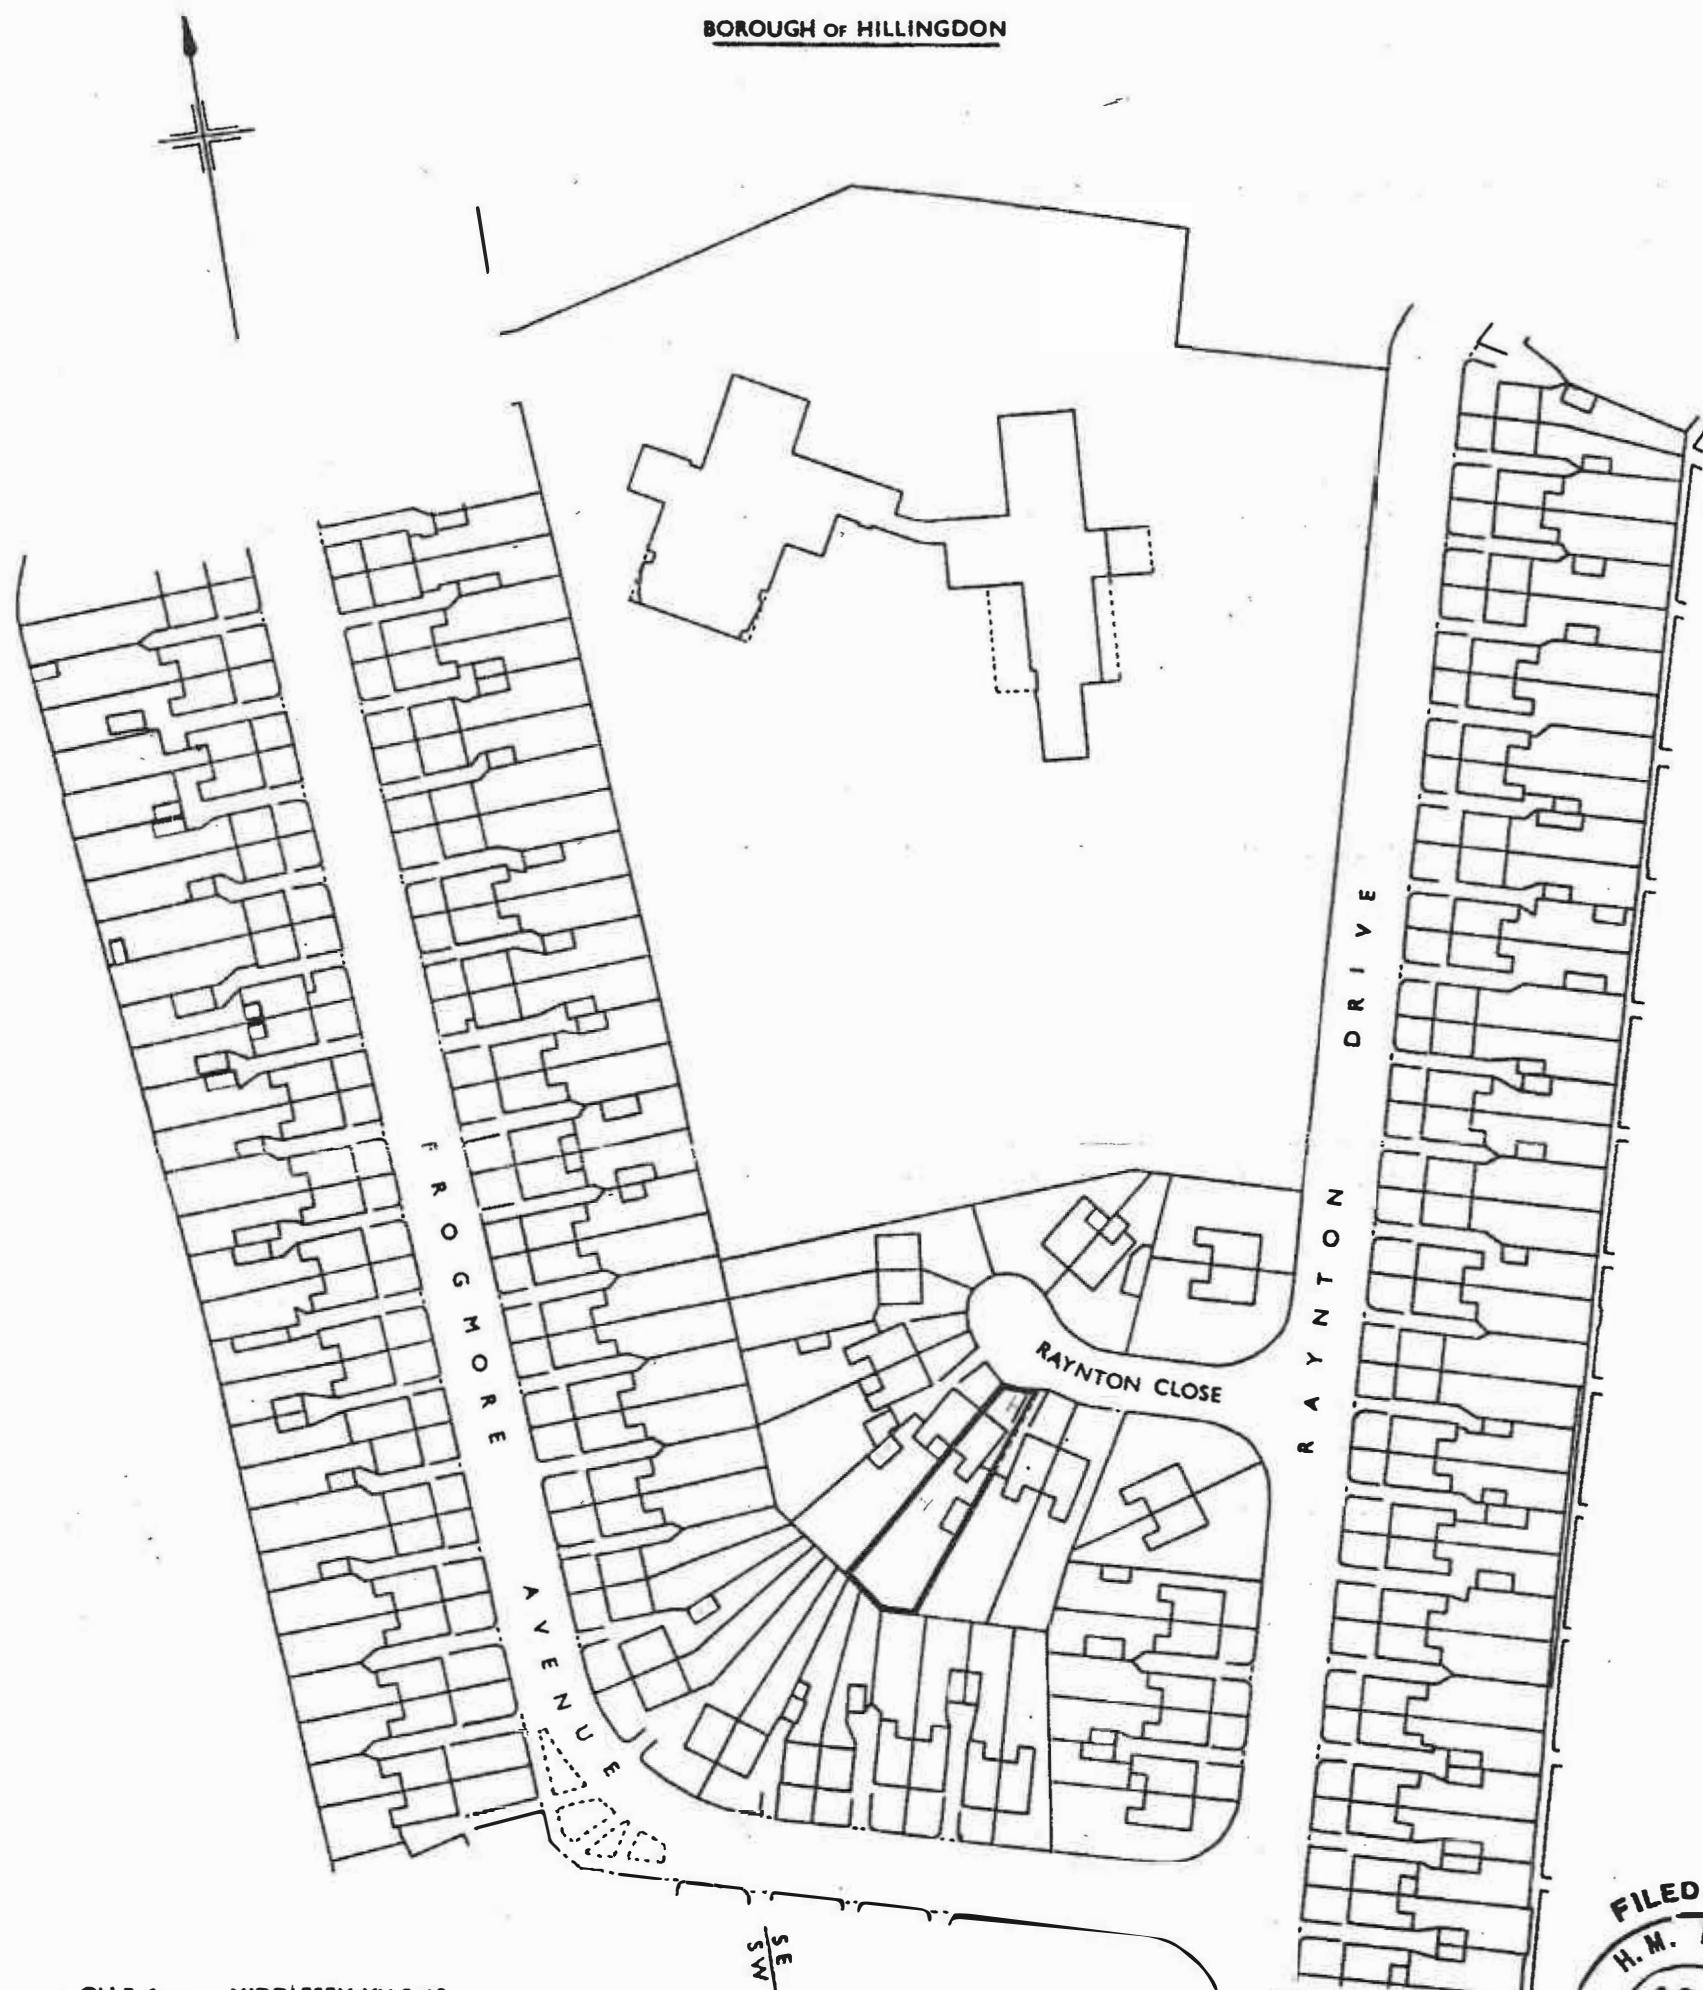

Old Reference MIDDLESEX XV 5 AS

© Crown Copyright 1965

TITLE No. MX89872



This title plan shows the general position of the boundaries: it does not show the exact line of the boundaries. Measurements scaled from this plan may not match measurements between the same points on the ground. For more information see Land Registry Public Guide 7 - *Title Plans*.

This official copy shows the state of the title plan on 23 November 2005 at 14:33:42. It may be subject to distortions in scale.

Under s.67 of the Land Registration Act 2002, this copy is admissible in evidence to the same extent as the original.

Issued on 23 November 2005.

© Crown copyright. Produced by HMLR. Further reproduction in whole or part is prohibited without the prior written permission of Ordnance Survey. Licence Number GD272728.

This title is dealt with by the Swansea District Land Registry.