



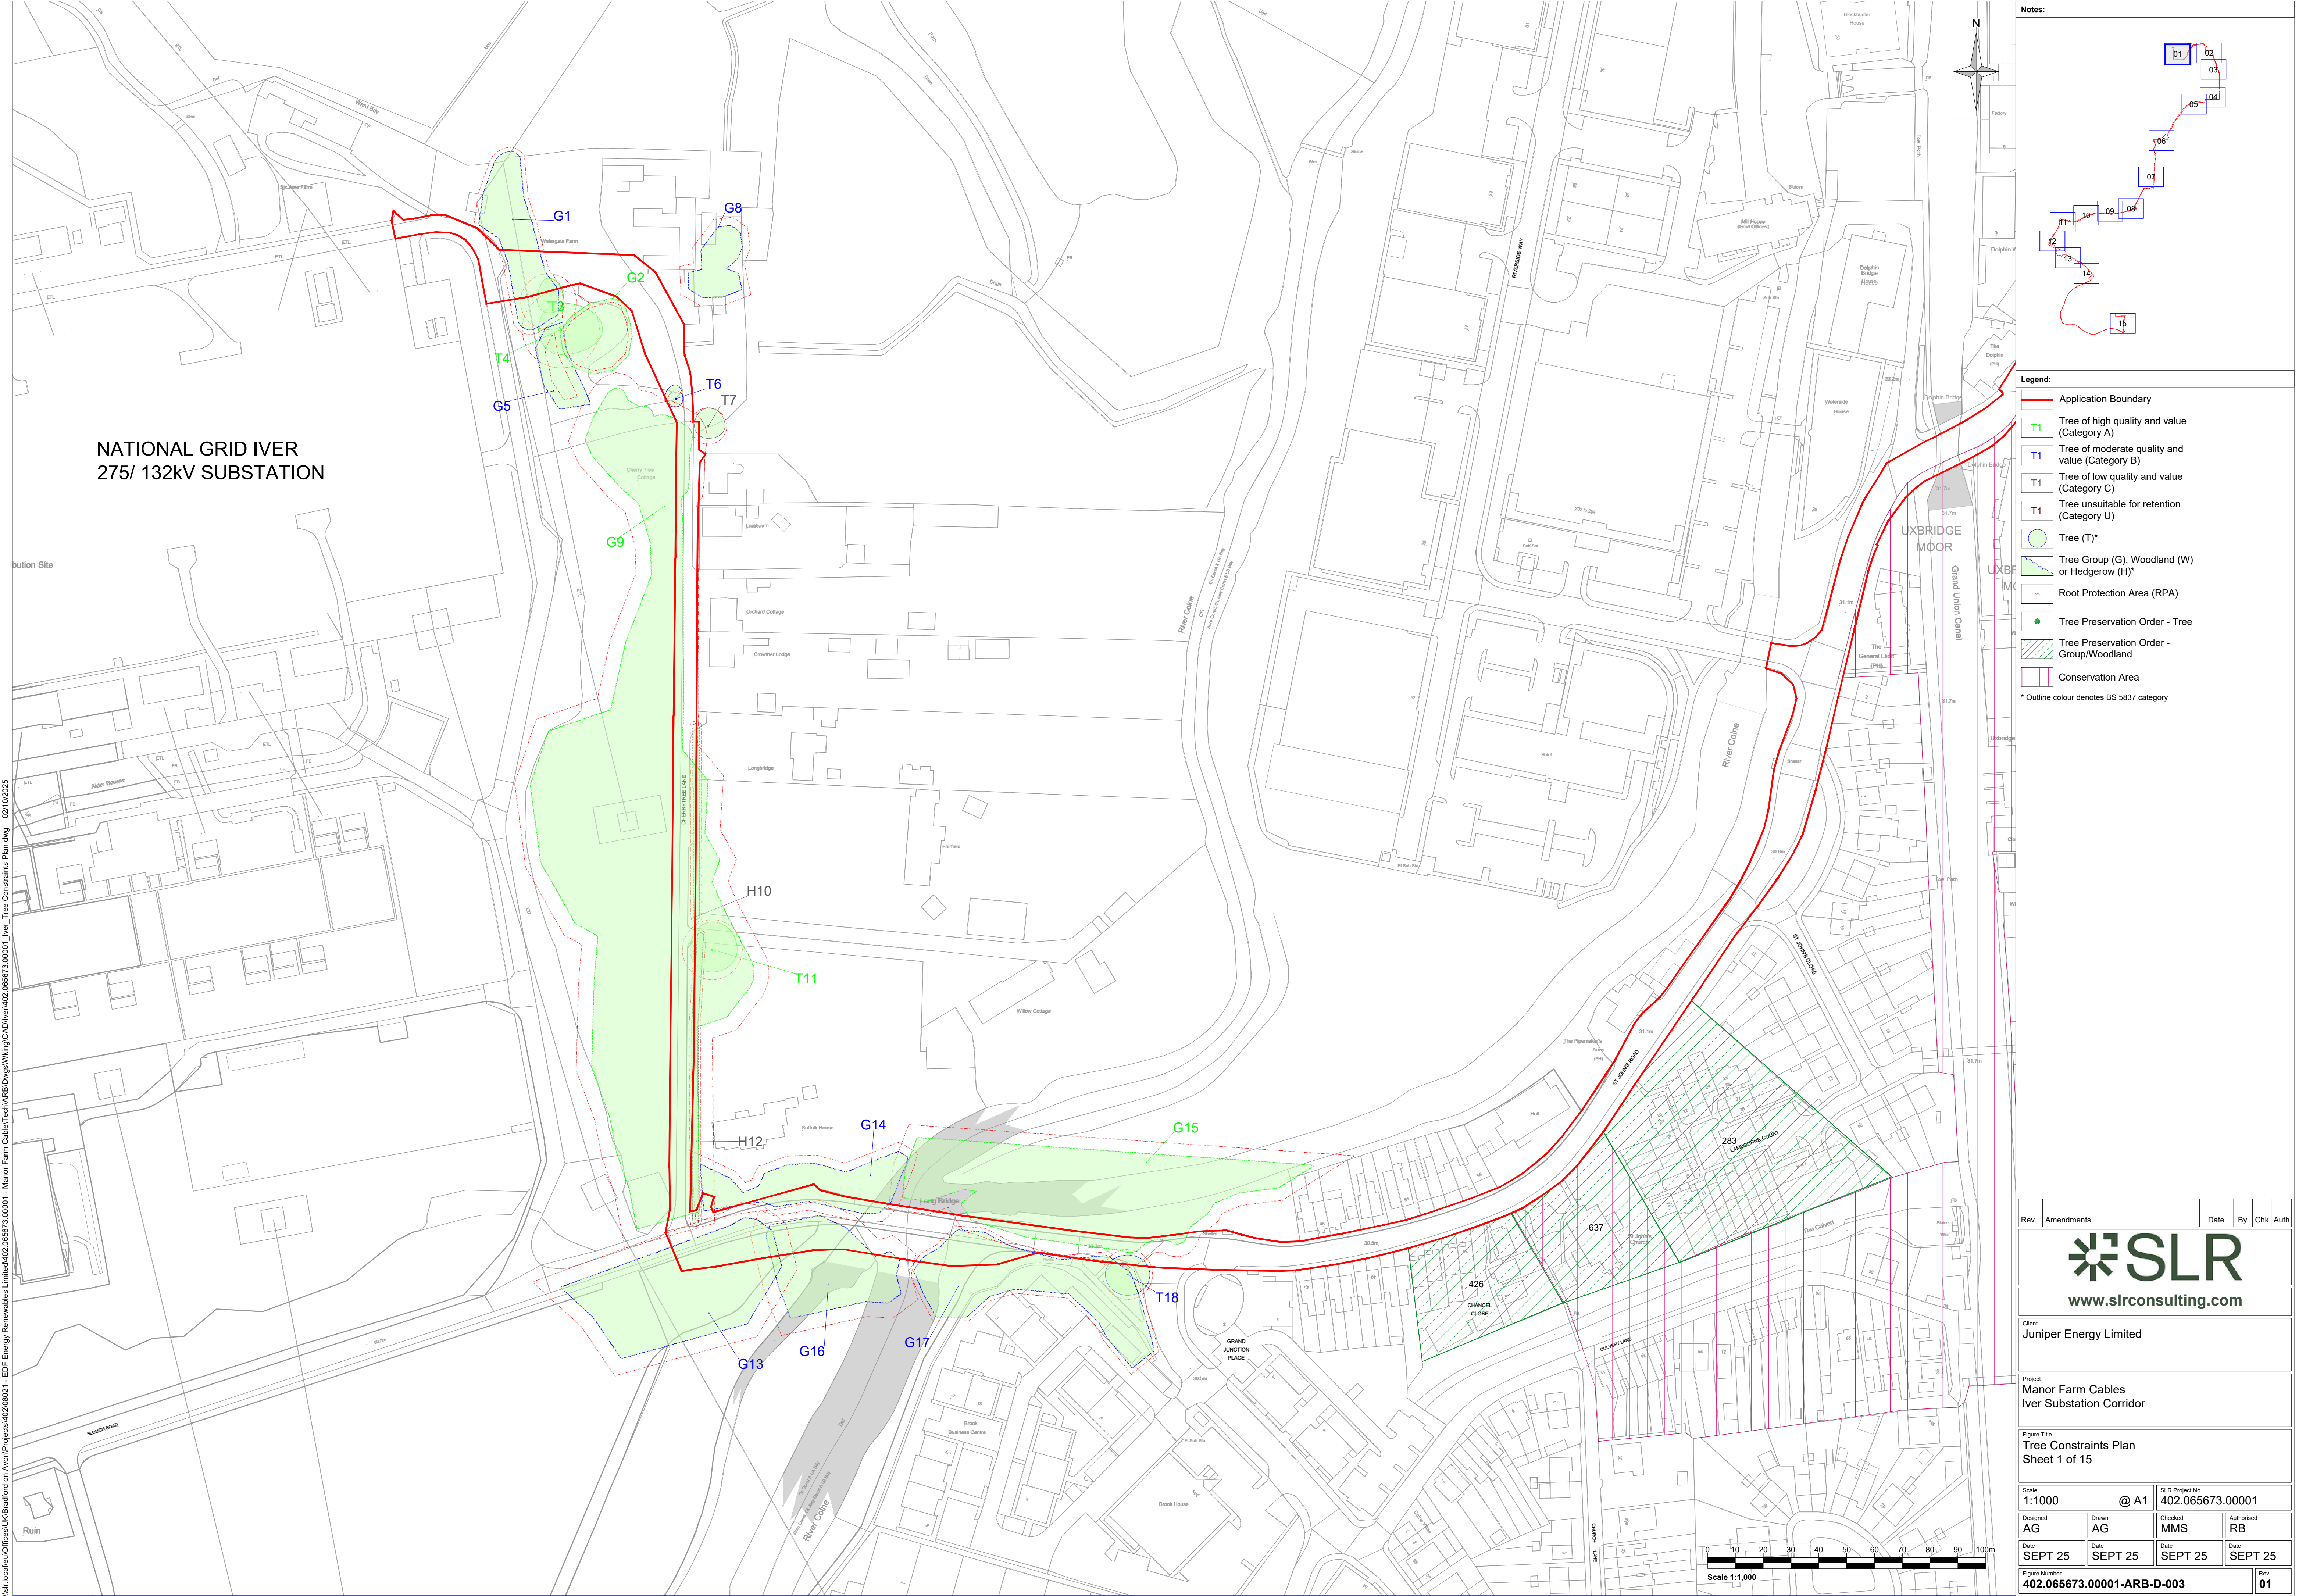



NATIONAL GRID IVER
275/ 132KV SUBSTATION

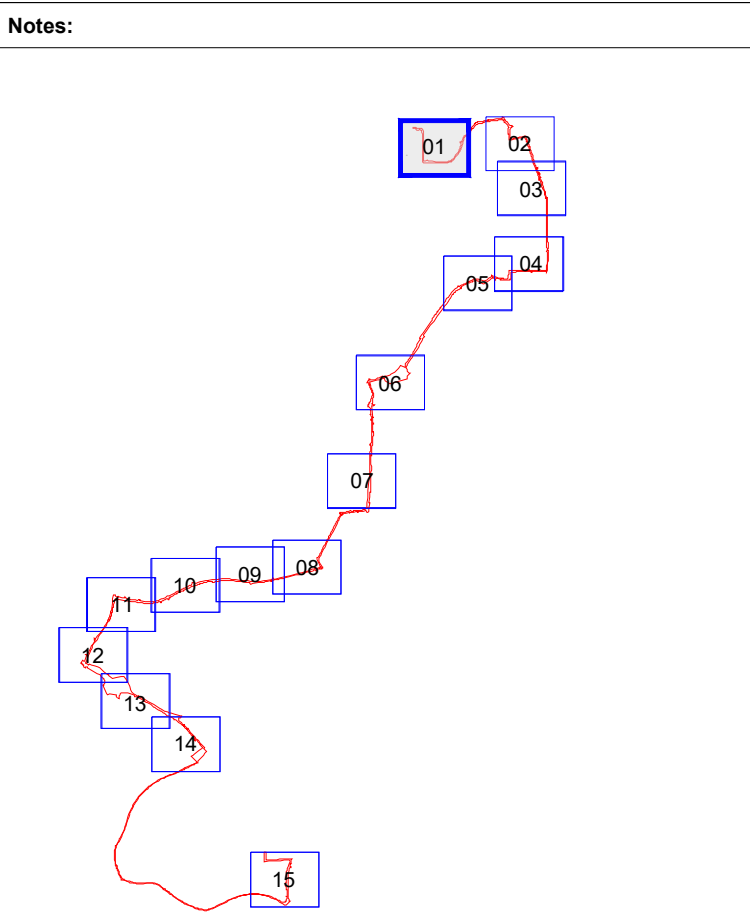

- Legend:**
- Application Boundary
 - Tree of high quality and value (Category A)
T1
 - Tree of moderate quality and value (Category B)
T1
 - Tree of low quality and value (Category C)
T1
 - Tree unsuitable for retention (Category U)
T1
 - Tree (T)*
 - Tree Group (G), Woodland (W) or Hedgerow (H)*
 - Root Protection Area (RPA)
 - Tree Preservation Order - Tree
 - Tree Preservation Order - Group/Woodland
 - Conservation Area
- * Outline colour denotes BS 5837 category



Rev	Amendments	Date	By	Chk	Auth
 www.slrconsulting.com					
Client Juniper Energy Limited					
Project Manor Farm Cables Iver Substation Corridor					
Figure Title Tree Constraints Plan Sheet 1 of 15					
Scale 1:1000		@ A1		SLR Project No. 402.065673.00001	
Designed AG	Drawn AG	Checked MMS	Authorised RB		
Date SEPT 25	Date SEPT 25	Date SEPT 25	Date SEPT 25		
Figure Number 402.065673.00001-ARB-D-003					Rev 01

\\slr\local\au\Offices\UK\Bradford on Avon\Projects\402\065673 - EDF Energy Renewables Limited\402.065673.00001 - Manor Farm Cables\Tech\ARB\Drawings\Wiring\CA\Iver\402.065673.00001 - Iver Tree Constraints Plan.dwg 02/10/2025

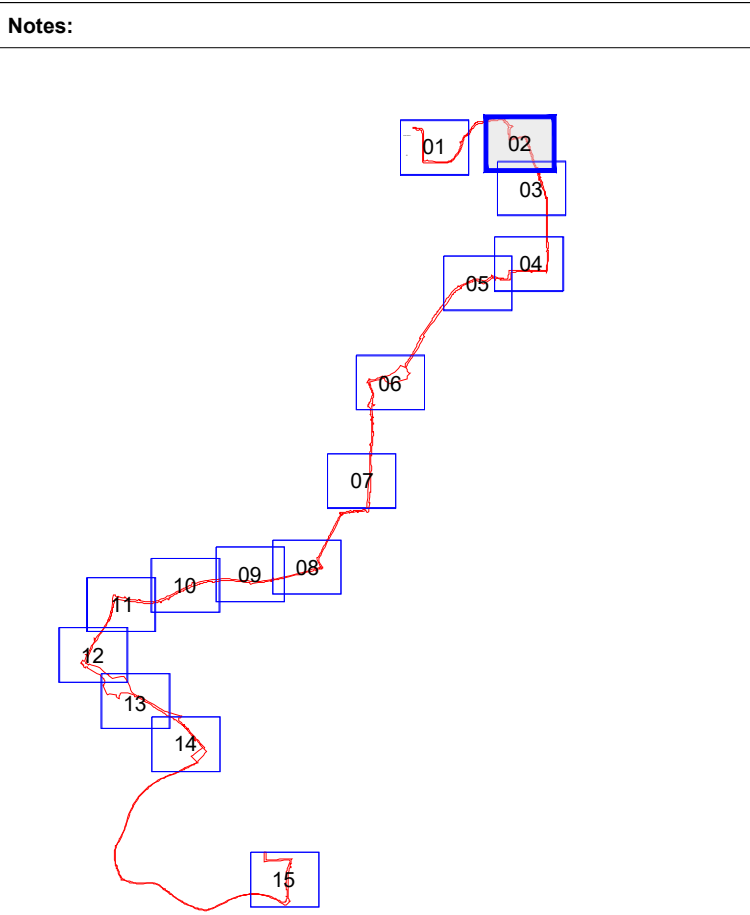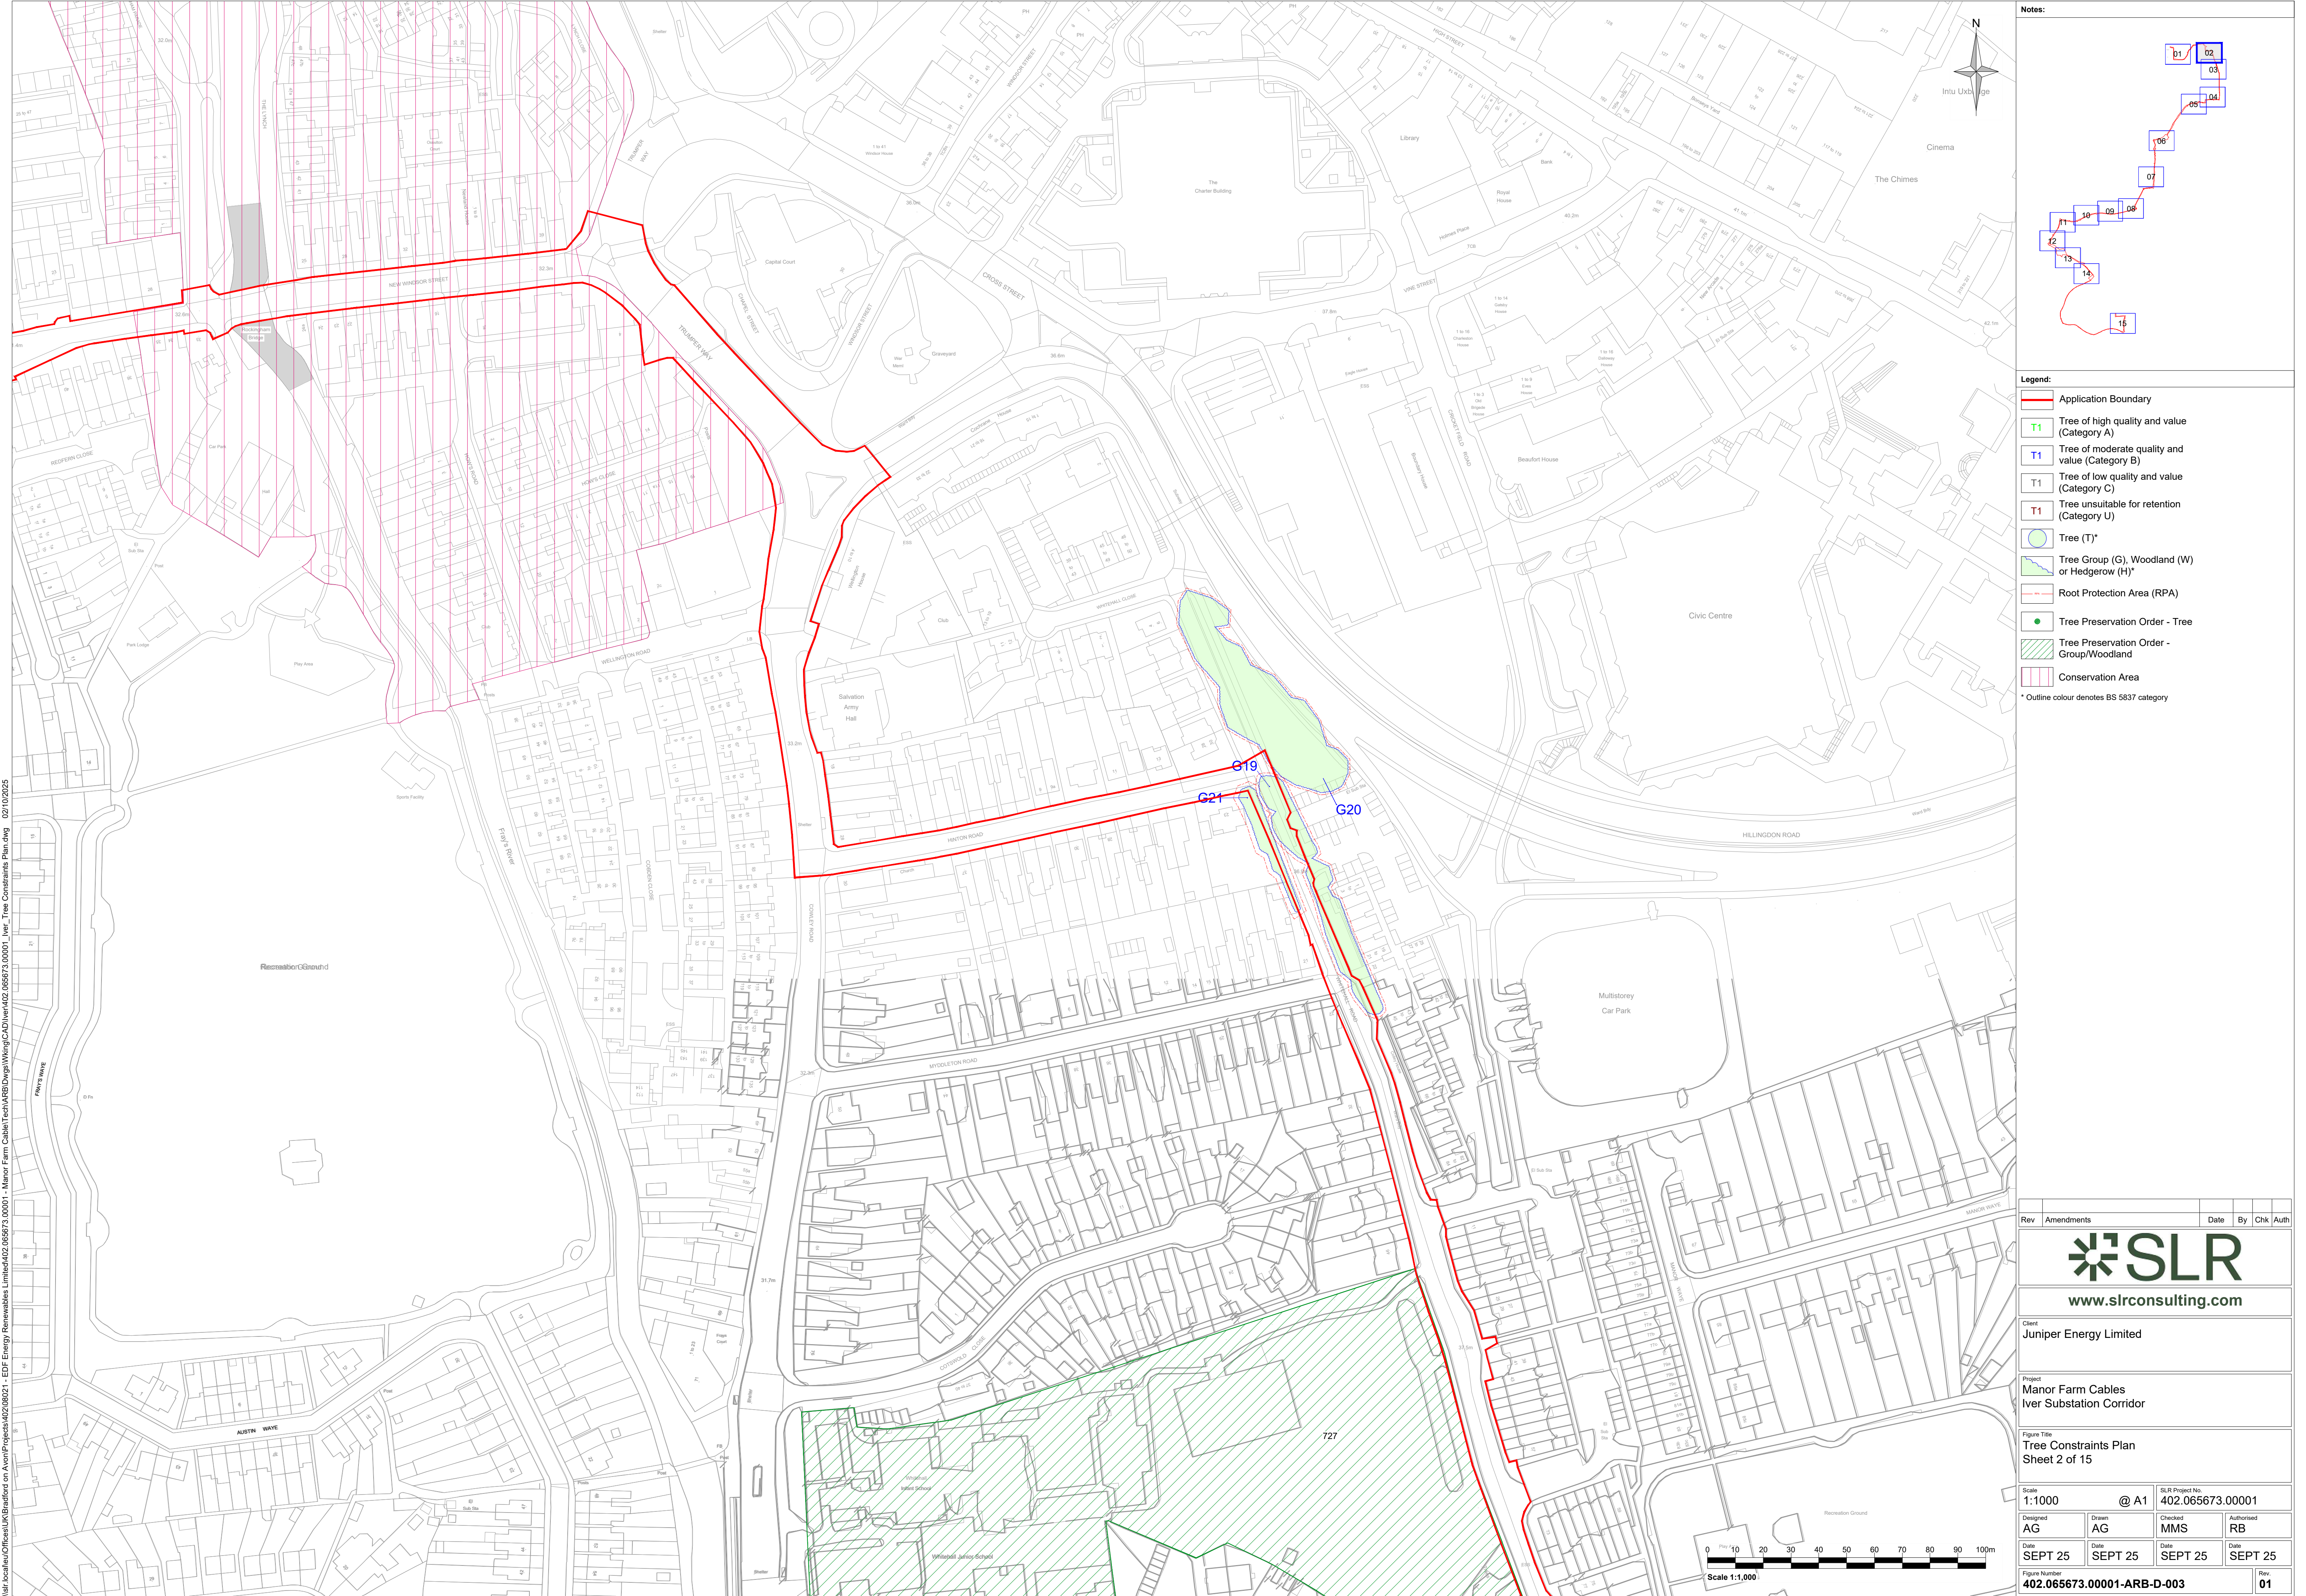


- Legend:
- Application Boundary
 - Tree of high quality and value (Category A)
 - Tree of moderate quality and value (Category B)
 - Tree of low quality and value (Category C)
 - Tree unsuitable for retention (Category U)
 - Tree (T)*
 - Tree Group (G), Woodland (W) or Hedgerow (H)*
 - Root Protection Area (RPA)
 - Tree Preservation Order - Tree
 - Tree Preservation Order - Group/Woodland
 - Conservation Area
 - * Outline colour denotes BS 5837 category



Rev	Amendments	Date	By	Chk	Auth
 www.slrconsulting.com					
Client Juniper Energy Limited					
Project Manor Farm Cables Iver Substation Corridor					
Figure Title Tree Constraints Plan Sheet 2 of 15					
Scale 1:1000		@ A1		SLR Project No. 402.065673.00001	
Designed AG	Drawn AG	Checked MMS	Authorised RB		
Date SEPT 25	Date SEPT 25	Date SEPT 25	Date SEPT 25		
Figure Number: 402.065673.00001-ARB-D-003				Rev 01	

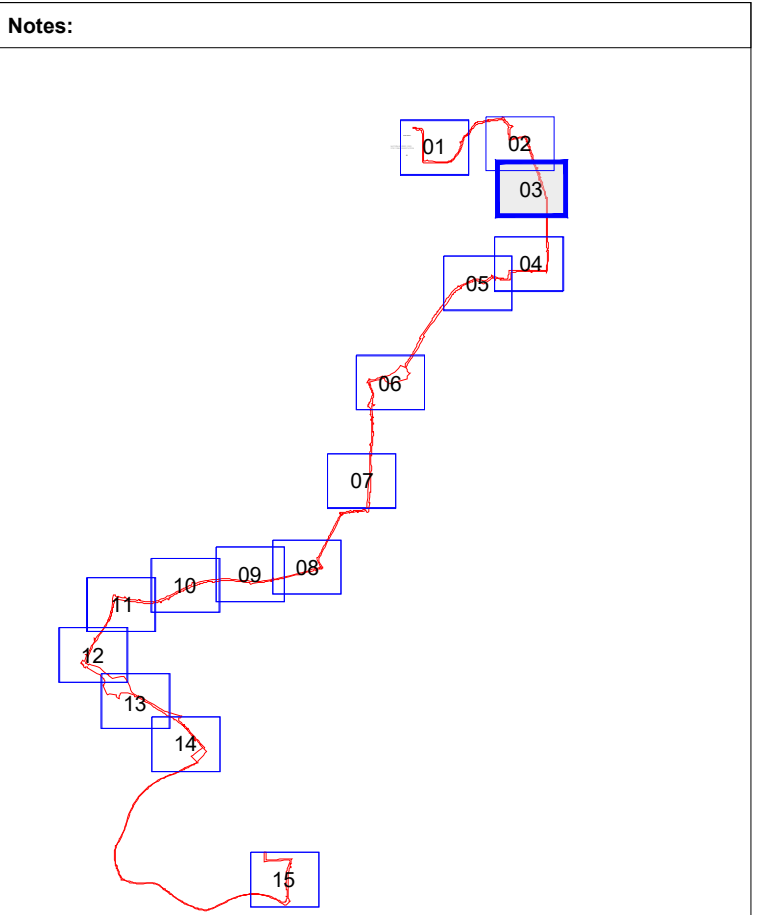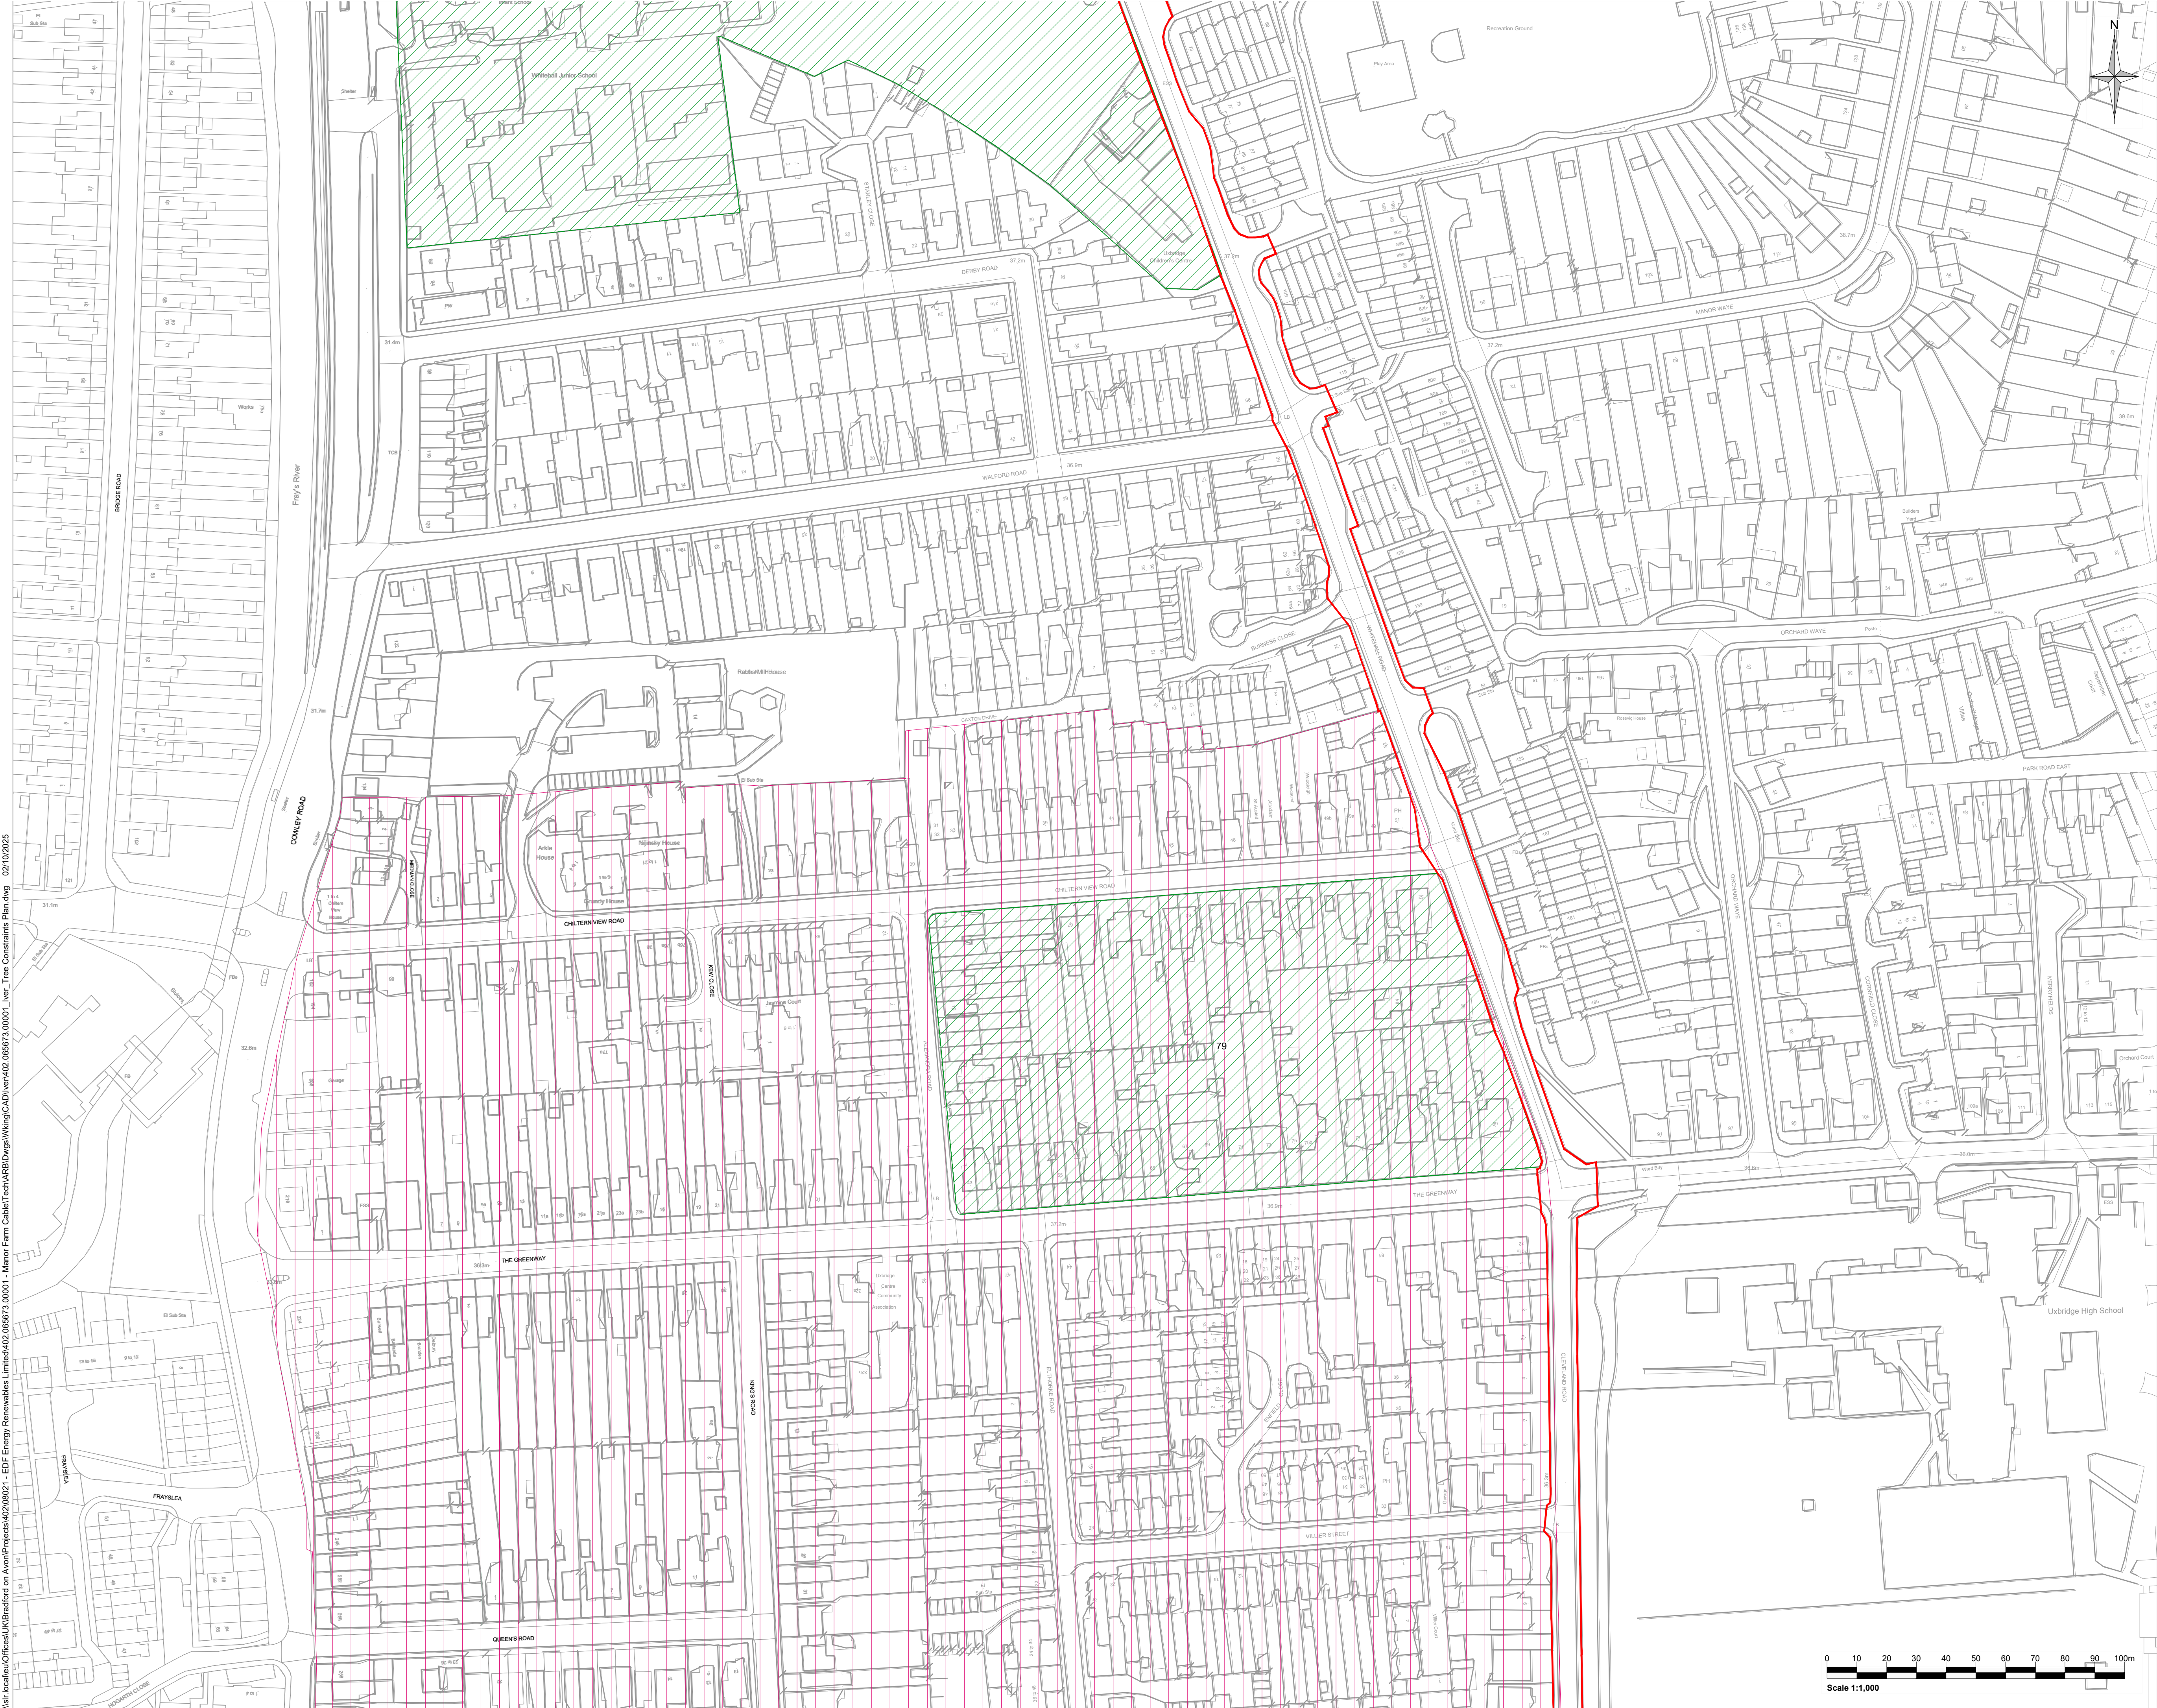

- Legend:**
- Application Boundary
 - Tree of high quality and value (Category A)
T1
 - Tree of moderate quality and value (Category B)
T1
 - Tree of low quality and value (Category C)
T1
 - Tree unsuitable for retention (Category U)
T1
 - Tree (T)*
 - Tree Group (G), Woodland (W) or Hedgerow (H)*
 - Root Protection Area (RPA)
 - Tree Preservation Order - Tree
 - Tree Preservation Order - Group/Woodland
 - Conservation Area
 - * Outline colour denotes BS 5837 category

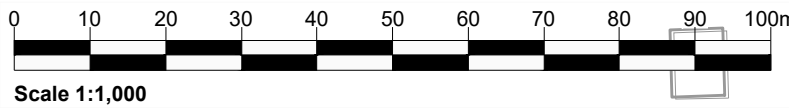



Rev	Amendments	Date	By	Chk	Auth
 www.slrconsulting.com					
Client Juniper Energy Limited					
Project Manor Farm Cables Iver Substation Corridor					
Figure Title Tree Constraints Plan Sheet 3 of 15					
Scale 1:1000		@ A1		SLR Project No. 402.065673.00001	
Designed AG	Drawn AG	Checked MMS	Authorised RB		
Date SEPT 25	Date SEPT 25	Date SEPT 25	Date SEPT 25		
Figure Number 402.065673.00001-ARB-D-003				Rev 01	

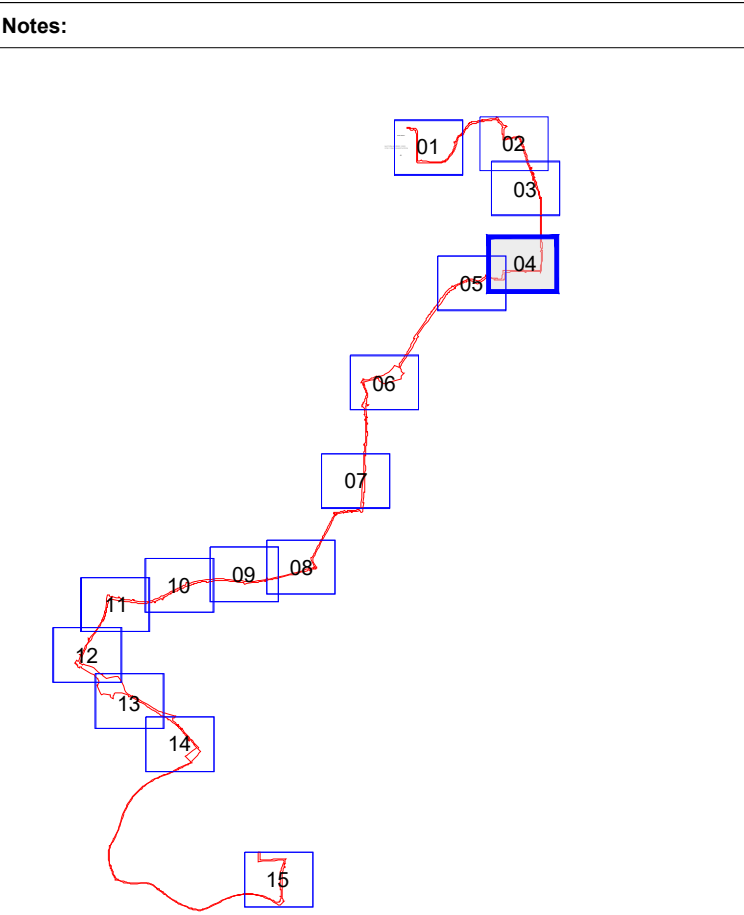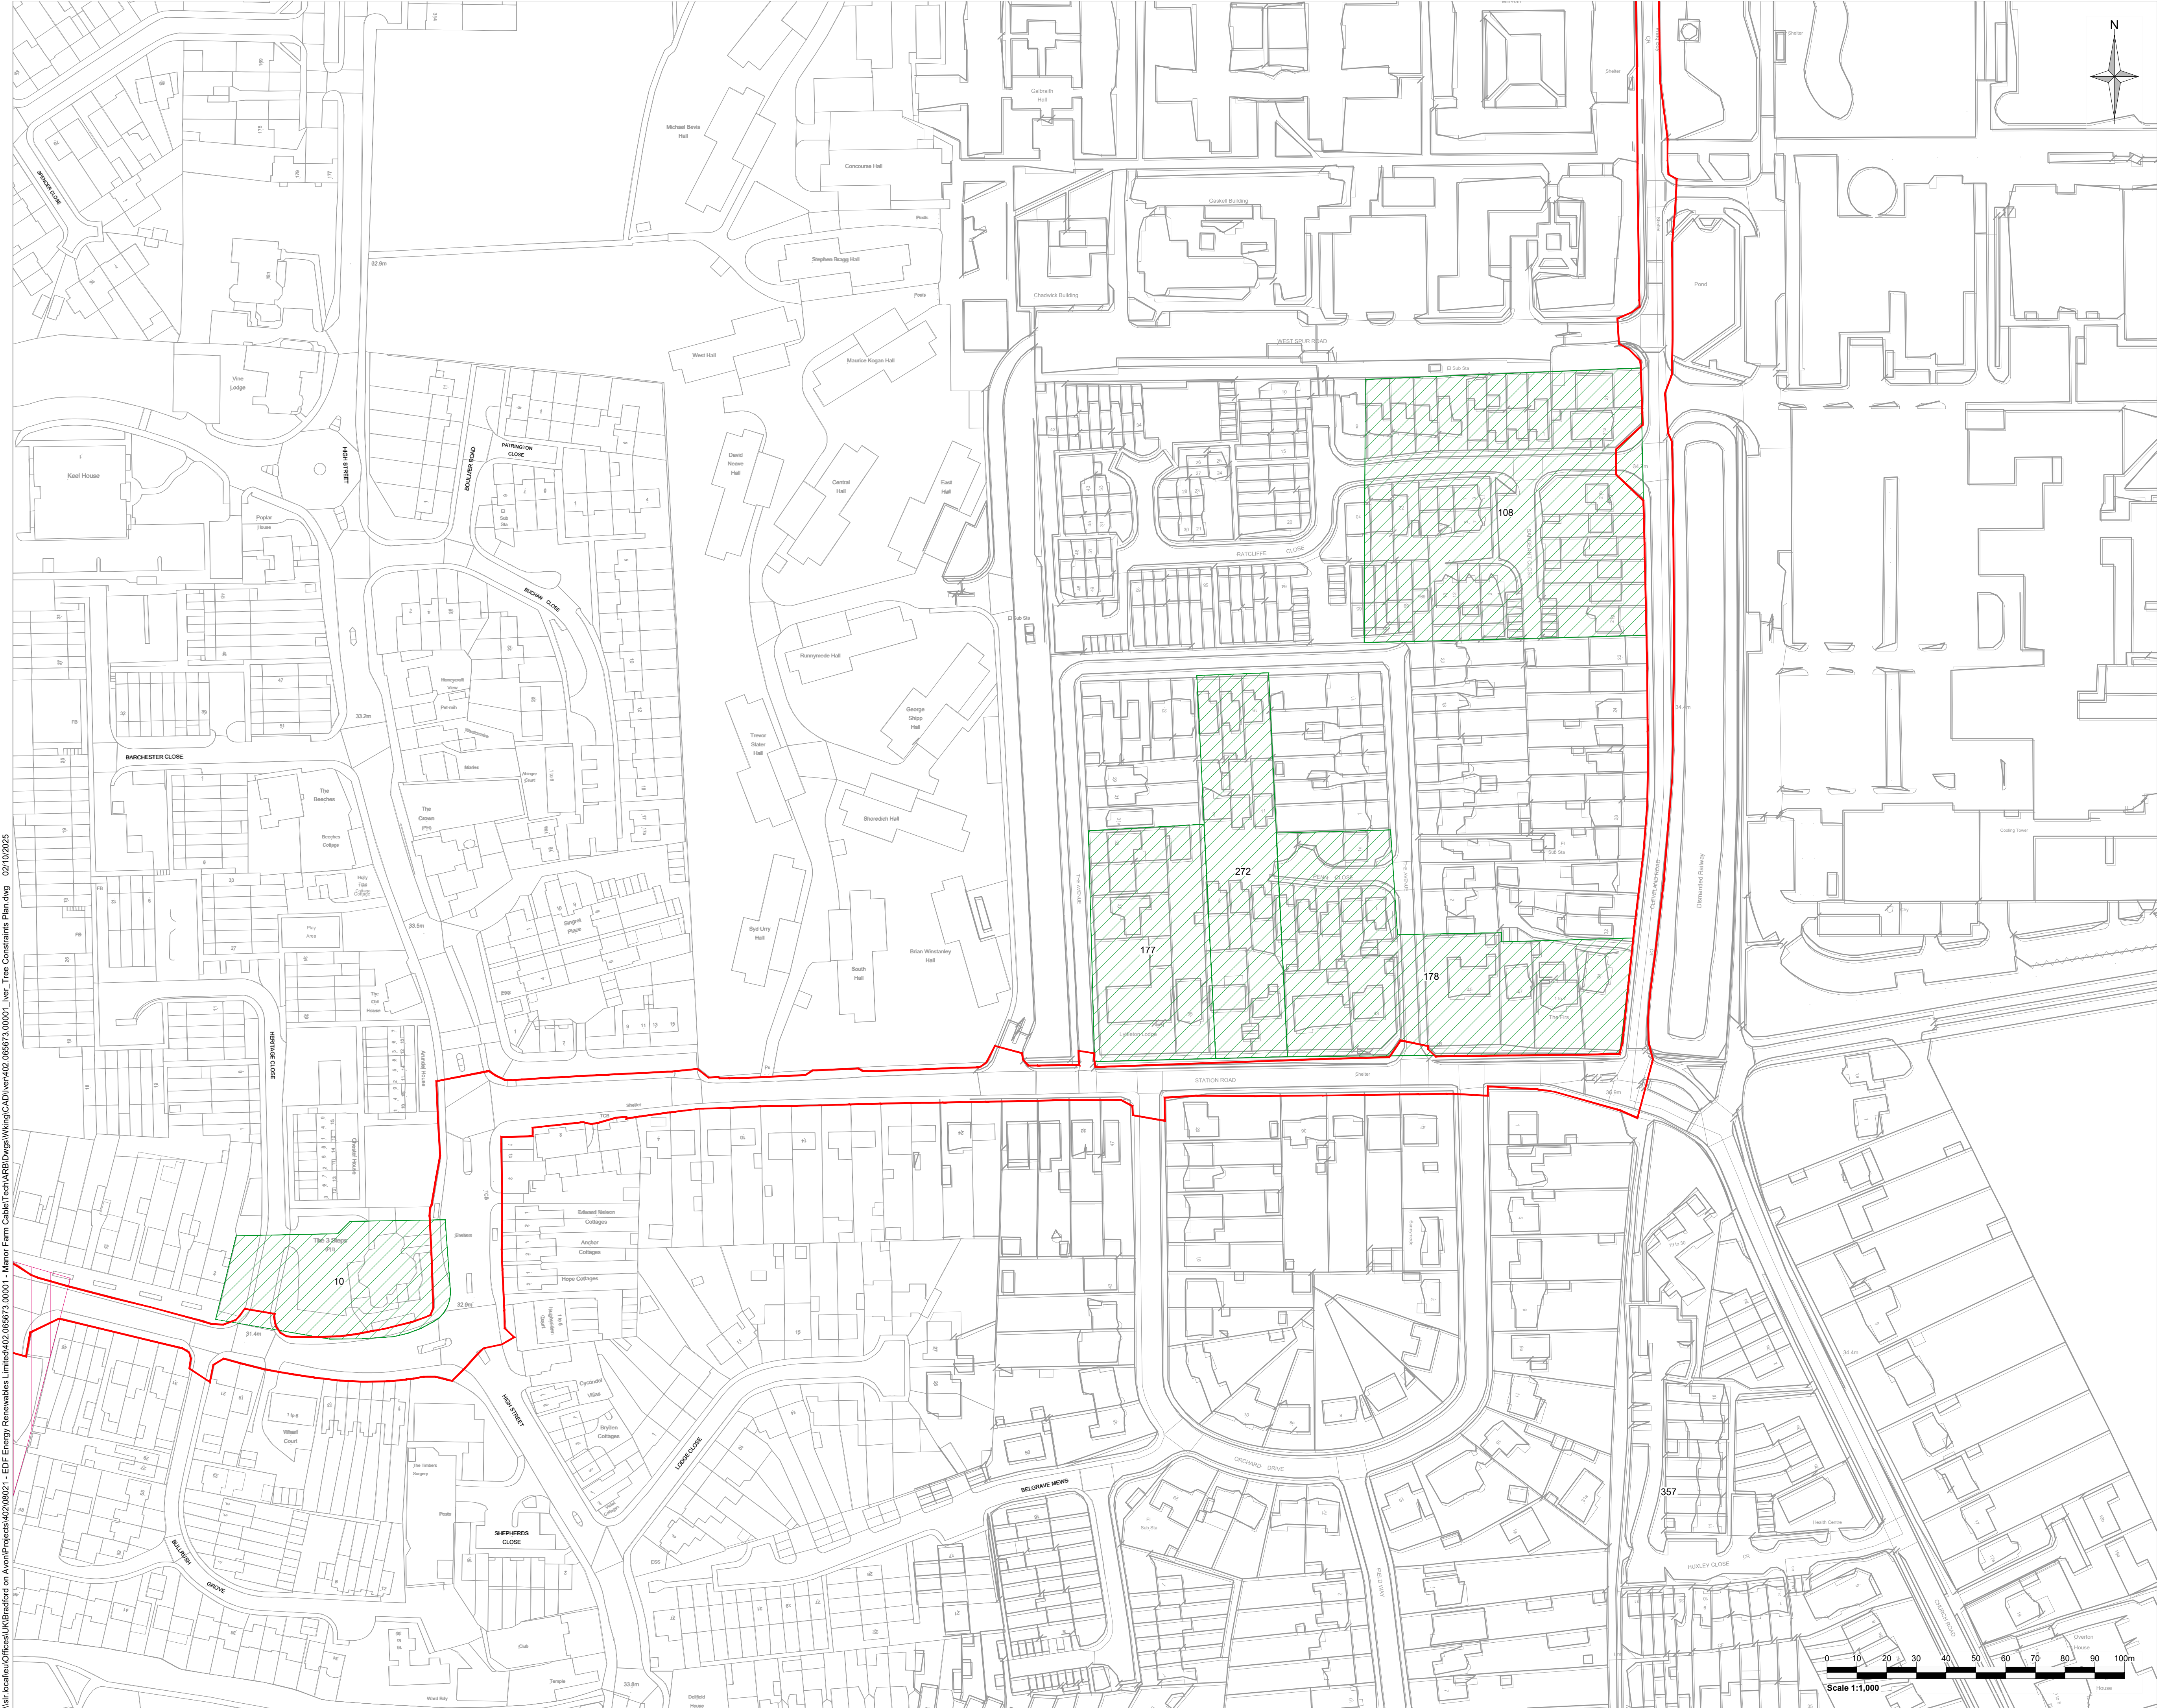

- Legend:**
- Application Boundary
 - T1 Tree of high quality and value (Category A)
 - T1 Tree of moderate quality and value (Category B)
 - T1 Tree of low quality and value (Category C)
 - T1 Tree unsuitable for retention (Category U)
 - Tree (T)*
 - Tree Group (G), Woodland (W) or Hedgerow (H)*
 - Root Protection Area (RPA)
 - Tree Preservation Order - Tree
 - Tree Preservation Order - Group/Woodland
 - Conservation Area
 - * Outline colour denotes BS 5837 category

Rev	Amendments	Date	By	Chk	Auth
SLR www.slrconsulting.com					
Client Juniper Energy Limited					
Project Manor Farm Cables Iver Substation Corridor					
Figure Title Tree Constraints Plan Sheet 4 of 15					
Scale 1:1000		@ A1		SLR Project No. 402.065673.00001	
Designed AG	Drawn AG	Checked MMS	Authorised RB		
Date SEPT 25	Date SEPT 25	Date SEPT 25	Date SEPT 25		
Figure Number 402.065673.00001-ARB-D-003					Rev 01




\\slf-local\au\Offices\UK\Bradford on Avon\Projects\402\065673 - EDF Energy Renewables Limited\402.065673.00001 - Manor Farm Cable\Tech\ARB\Drawings\Wiring\CAD\iver\402.065673.00001 - Iver_Tree_Constraints_Plan.dwg 02/10/2025

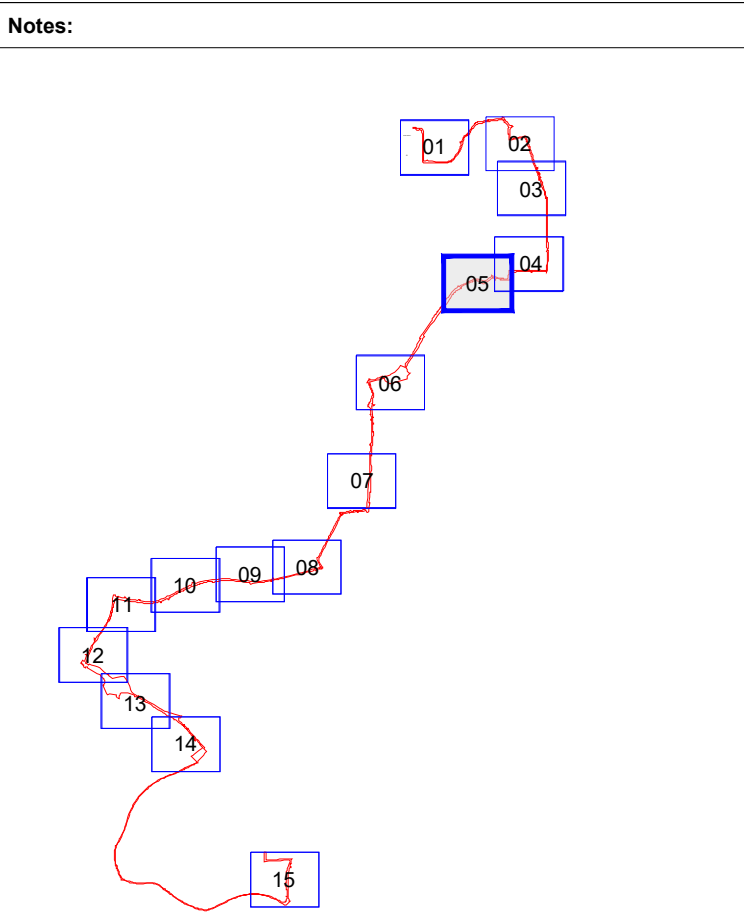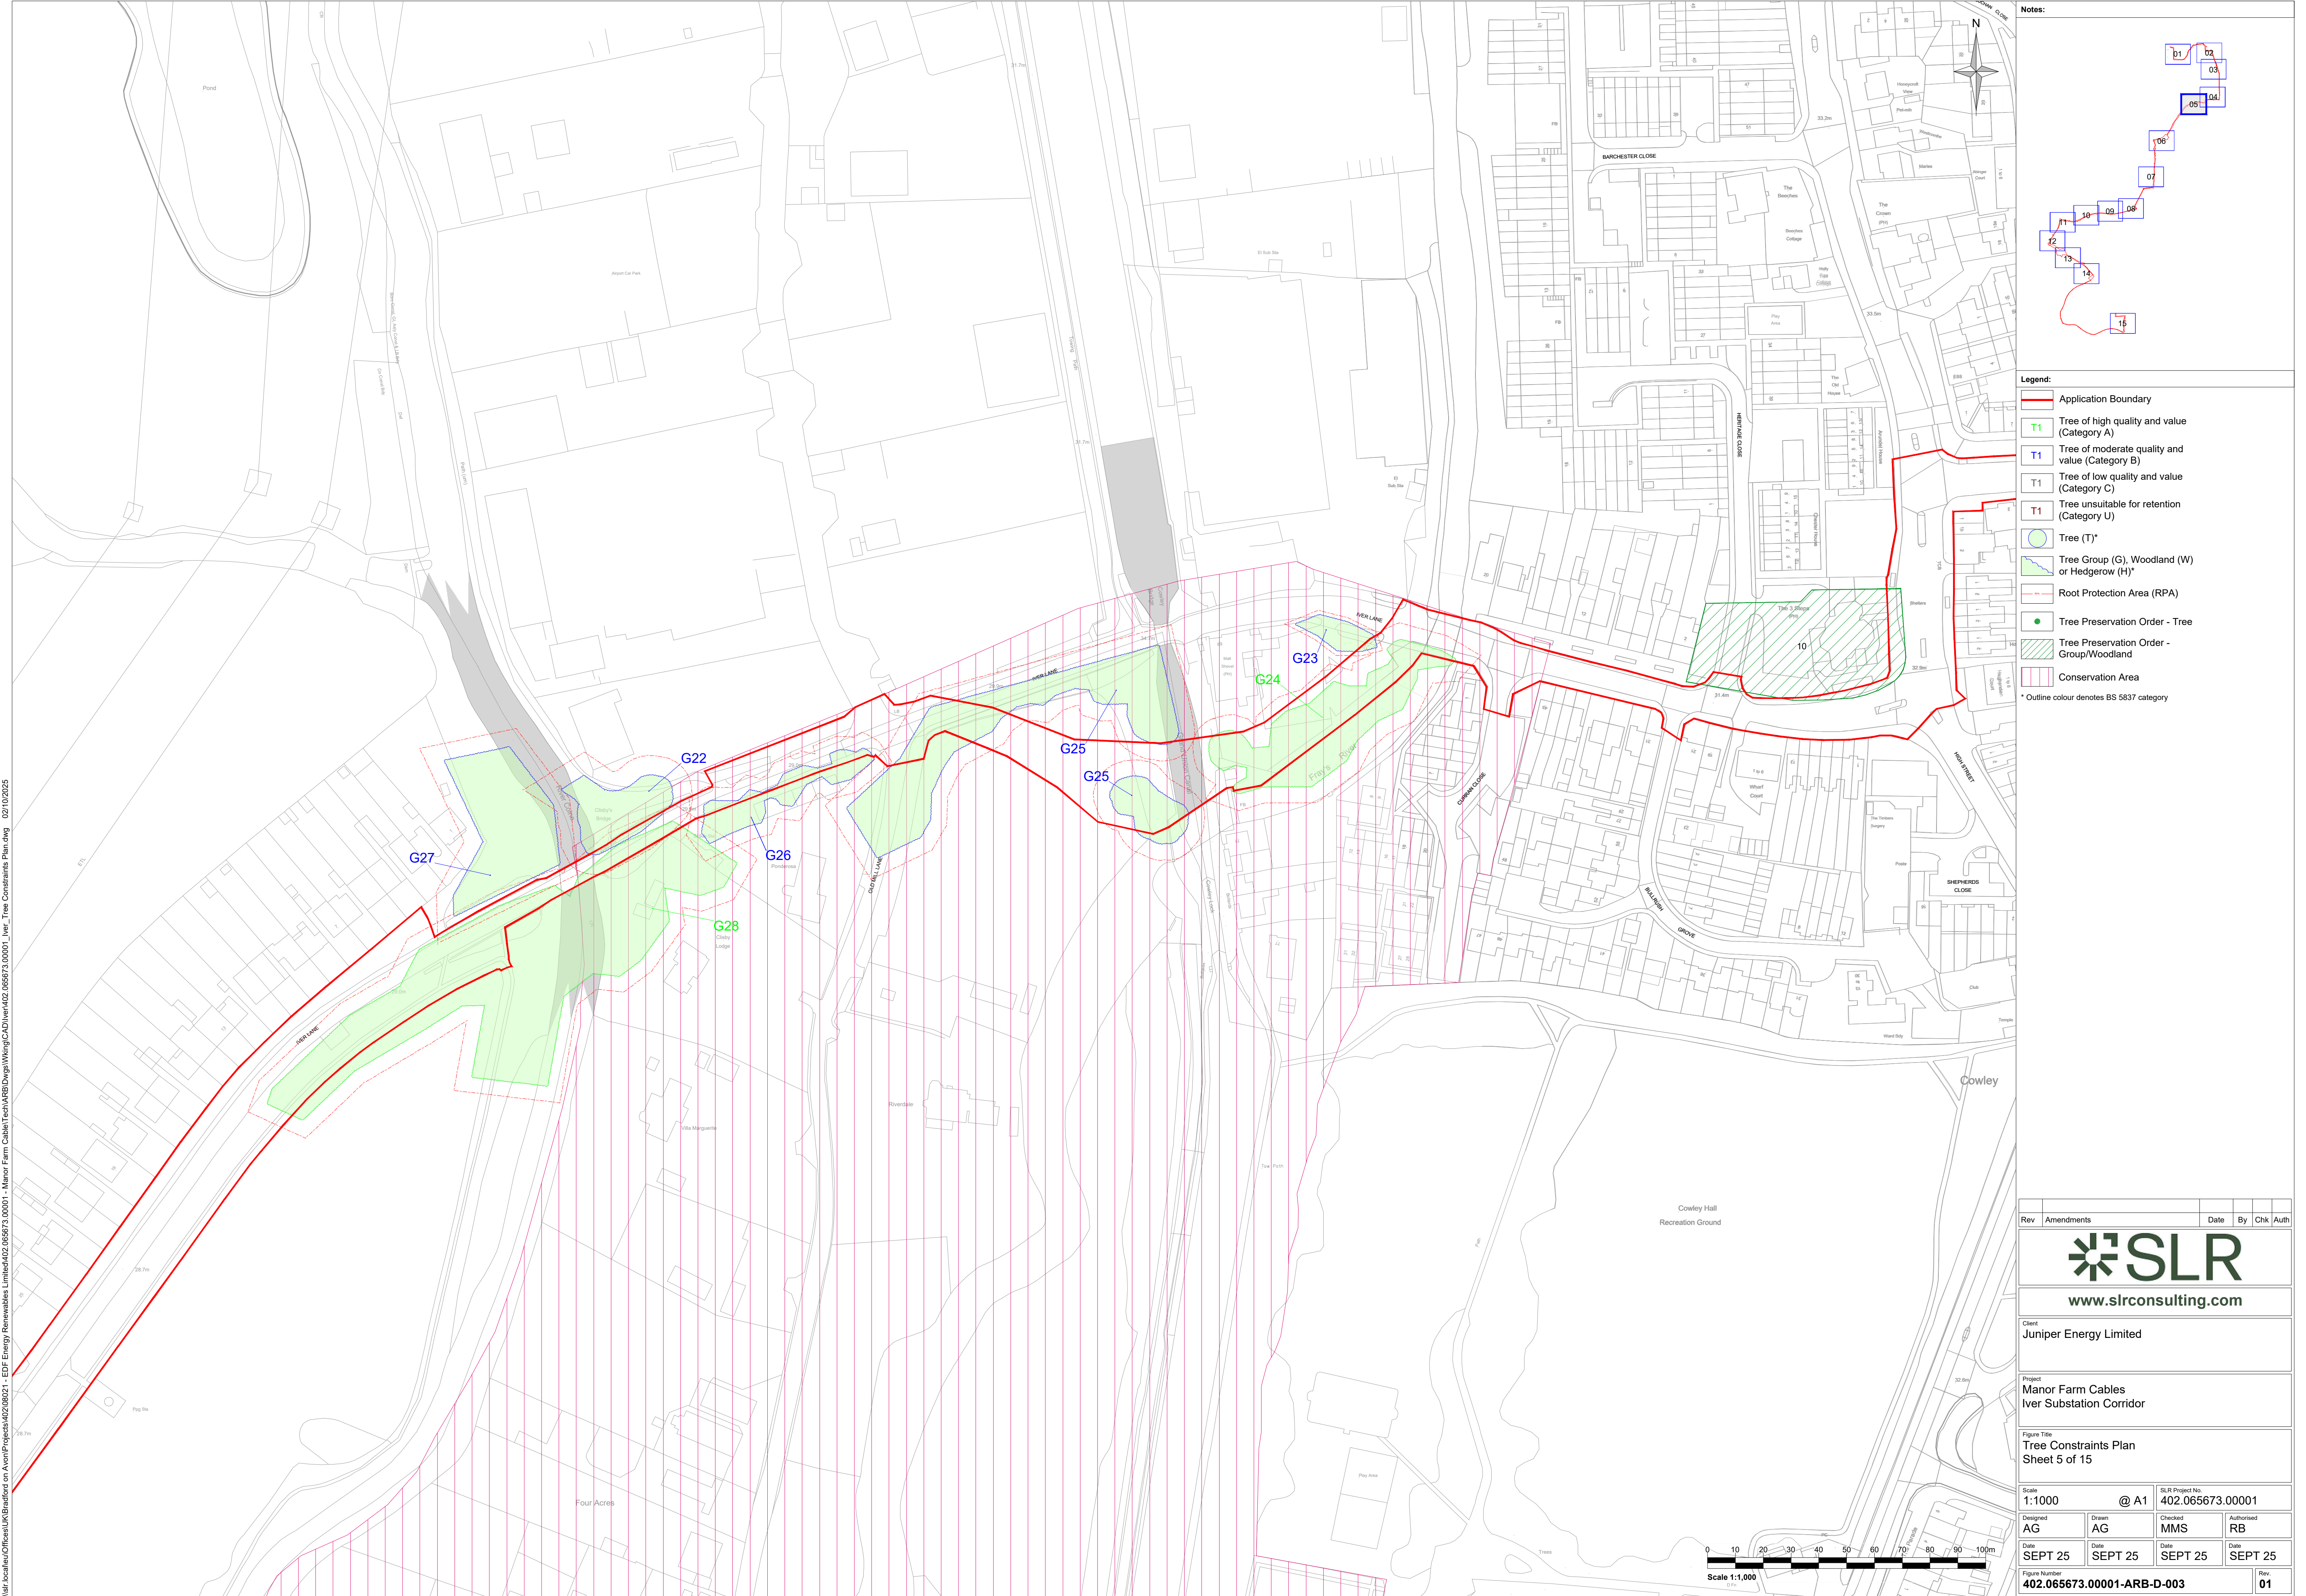

- Legend:
- Application Boundary
 - Tree of high quality and value (Category A)
 - Tree of moderate quality and value (Category B)
 - Tree of low quality and value (Category C)
 - Tree unsuitable for retention (Category U)
 - Tree (T)*
 - Tree Group (G), Woodland (W) or Hedgerow (H)*
 - Root Protection Area (RPA)
 - Tree Preservation Order - Tree
 - Tree Preservation Order - Group/Woodland
 - Conservation Area
- * Outline colour denotes BS 5837 category


\\slf-local\au\Offices\UK\Bradford on Avon\Projects\402\065673\00001 - Manor Farm Cables\Tech\ARB\Drawings\Wiring\CA\Drawings\402_065673_00001_Iver_Tree_Constraints_Plan.dwg 02/10/2025

Rev	Amendments	Date	By	Chk	Auth
 www.slrconsulting.com					
Client Juniper Energy Limited					
Project Manor Farm Cables Iver Substation Corridor					
Figure Title Tree Constraints Plan Sheet 5 of 15					
Scale 1:1000		@ A1		SLR Project No. 402.065673.00001	
Designed AG	Drawn AG	Checked MMS	Authorised RB		
Date SEPT 25	Date SEPT 25	Date SEPT 25	Date SEPT 25		
Figure Number 402.065673.00001-ARB-D-003					Rev 01

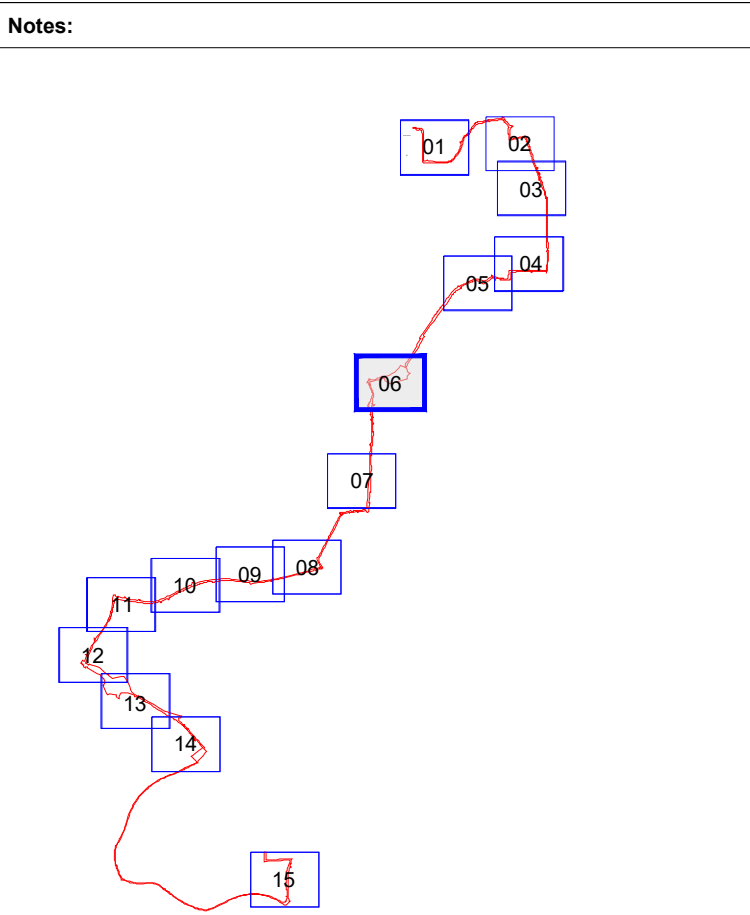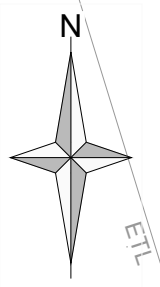
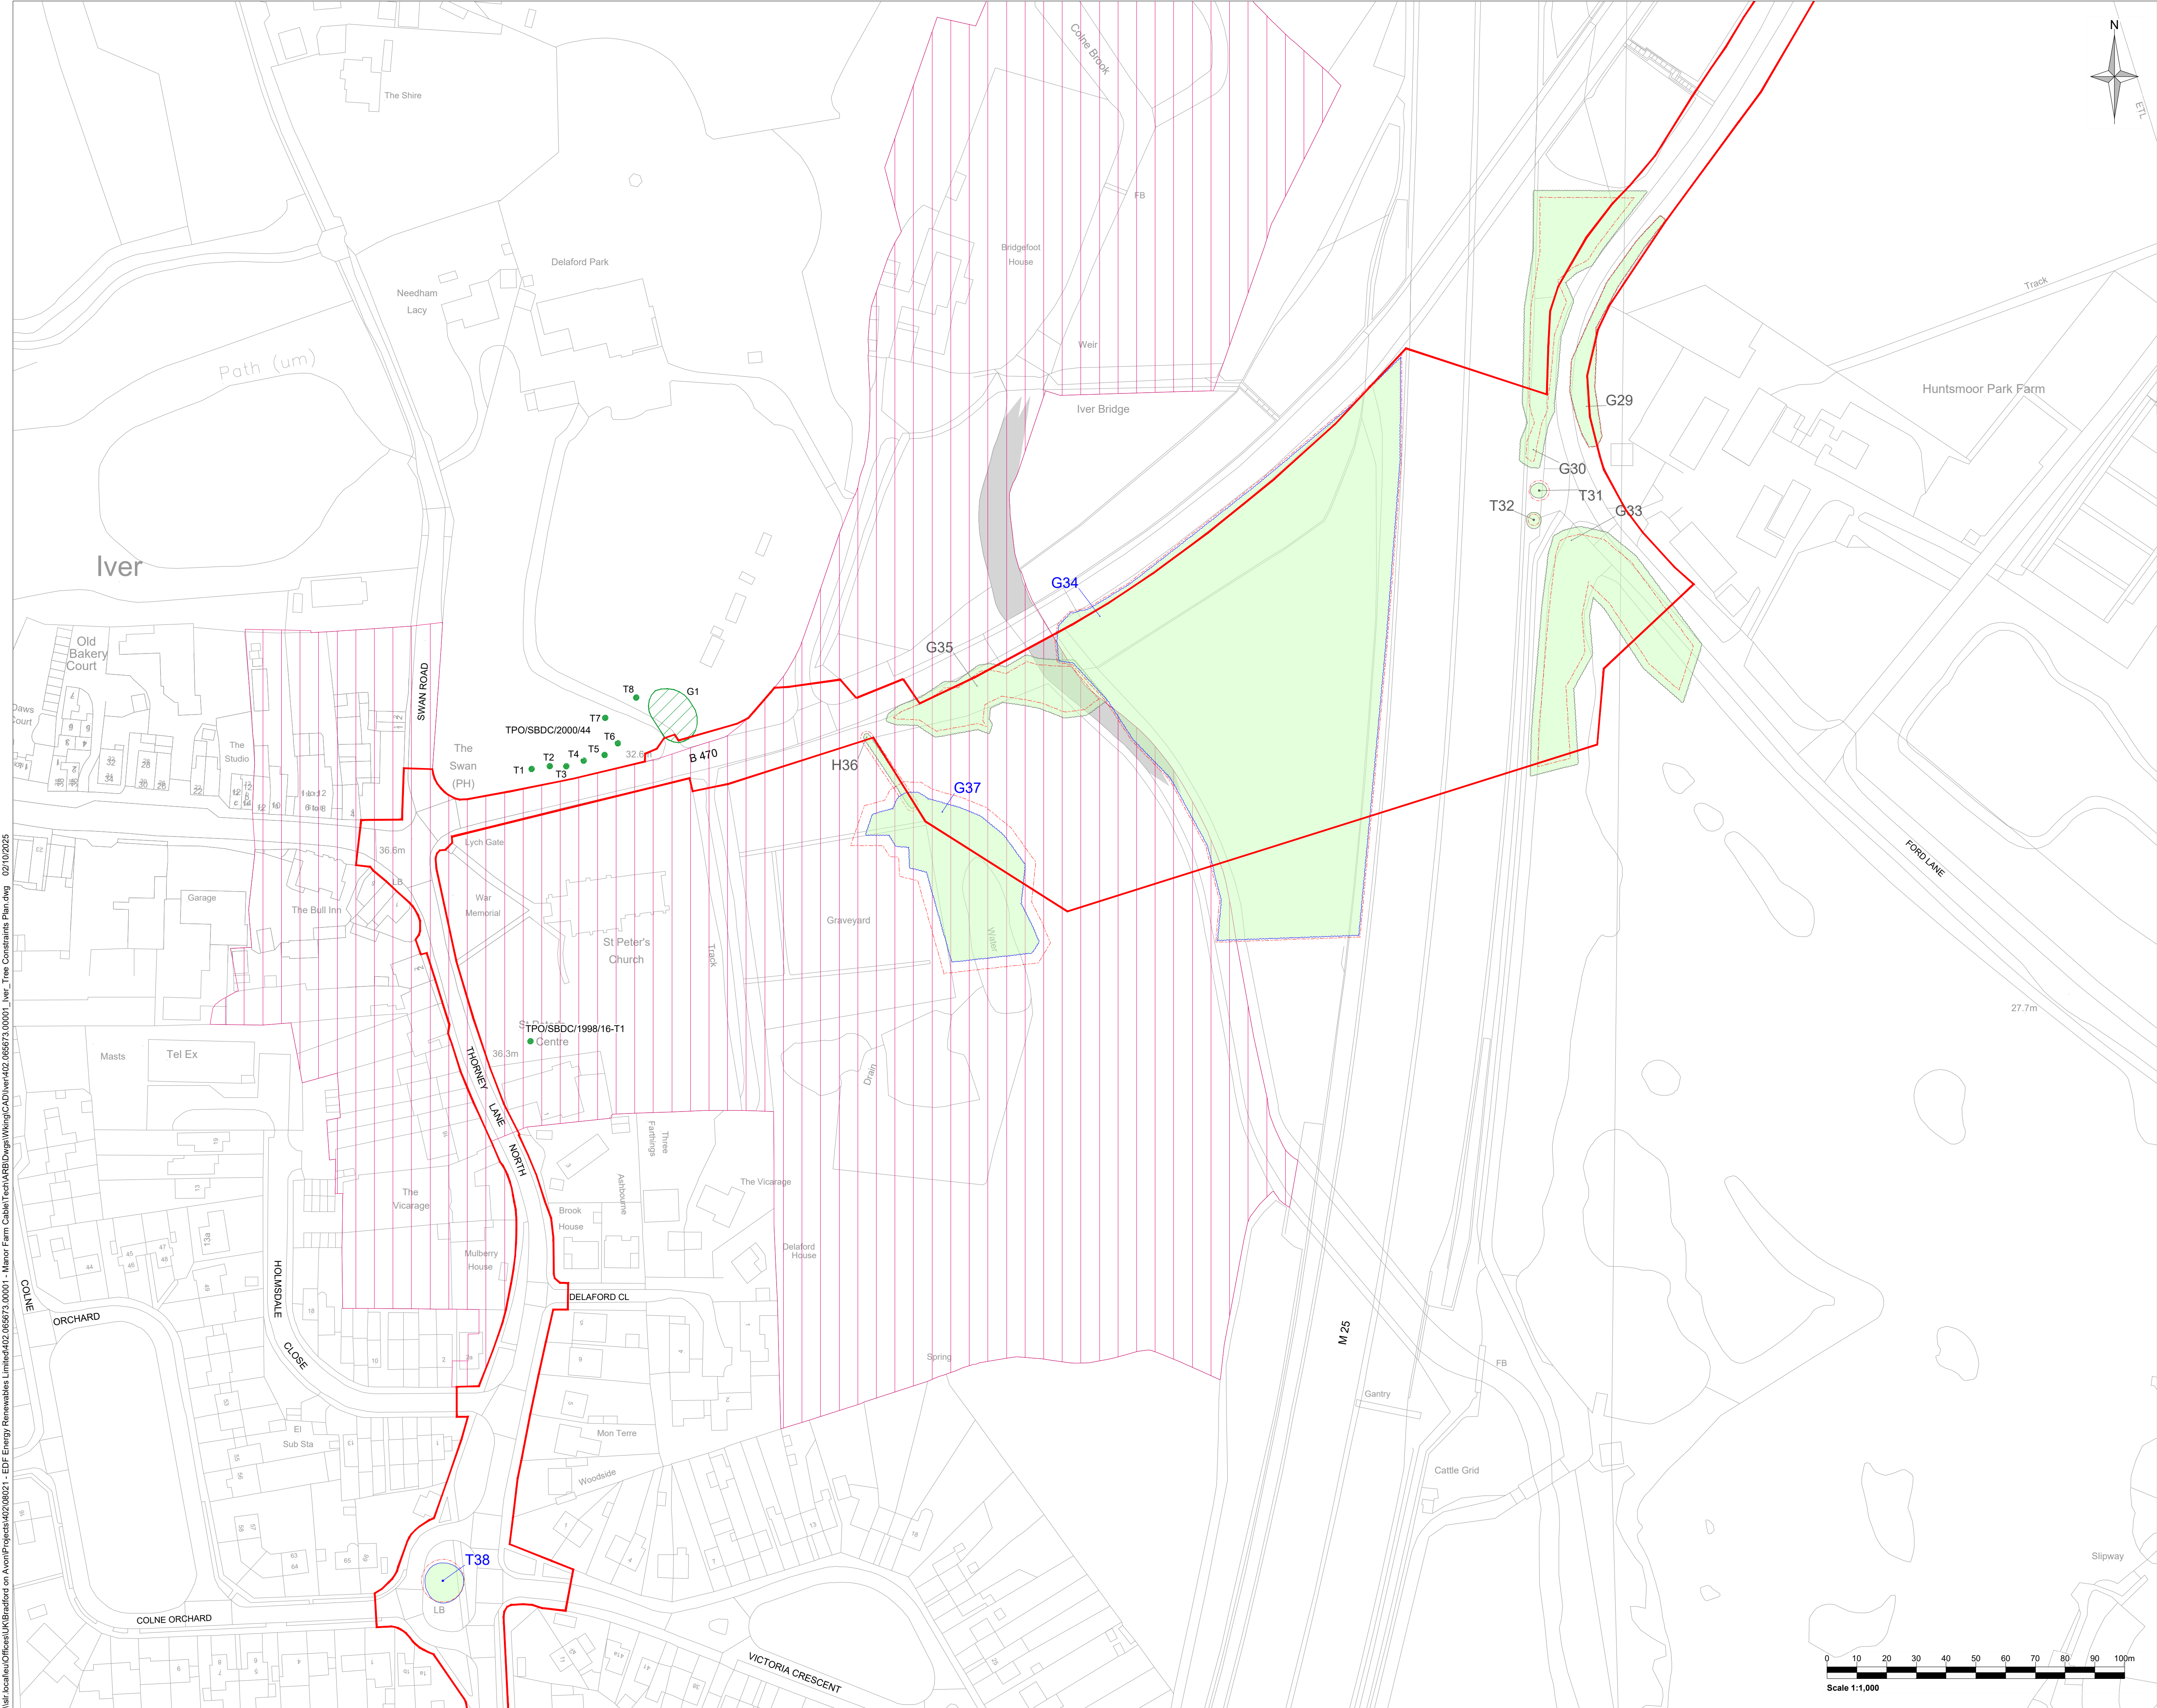


- Legend:**
- Application Boundary
 - Tree of high quality and value (Category A)
T1
 - Tree of moderate quality and value (Category B)
T1
 - Tree of low quality and value (Category C)
T1
 - Tree unsuitable for retention (Category U)
T1
 - Tree (T)*
 - Tree Group (G), Woodland (W) or Hedgerow (H)*
 - Root Protection Area (RPA)
 - Tree Preservation Order - Tree
 - Tree Preservation Order - Group/Woodland
 - Conservation Area
- * Outline colour denotes BS 5837 category

Rev	Amendments	Date	By	Chk	Auth
 www.slrconsulting.com					
Client Juniper Energy Limited					
Project Manor Farm Cables Iver Substation Corridor					
Figure Title Tree Constraints Plan Sheet 6 of 15					
Scale 1:1000		@ A1		SLR Project No. 402.065673.00001	
Designed AG	Drawn AG	Checked MMS	Authorised RB		
Date SEPT 25	Date SEPT 25	Date SEPT 25	Date SEPT 25		
Figure Number: 402.065673.00001-ARB-D-003					Rev 01

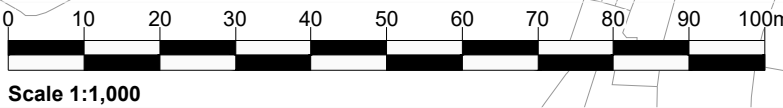

\\slf.local\au\Offices\UK\Bradford on Aven\Projects\402\065673\00001 - Manor Farm Cables\Tech\ARB\Drawings\Wiring\CAD\Iver\402.065673.00001 - Iver_Tree Constraints Plan.dwg 02/10/2025

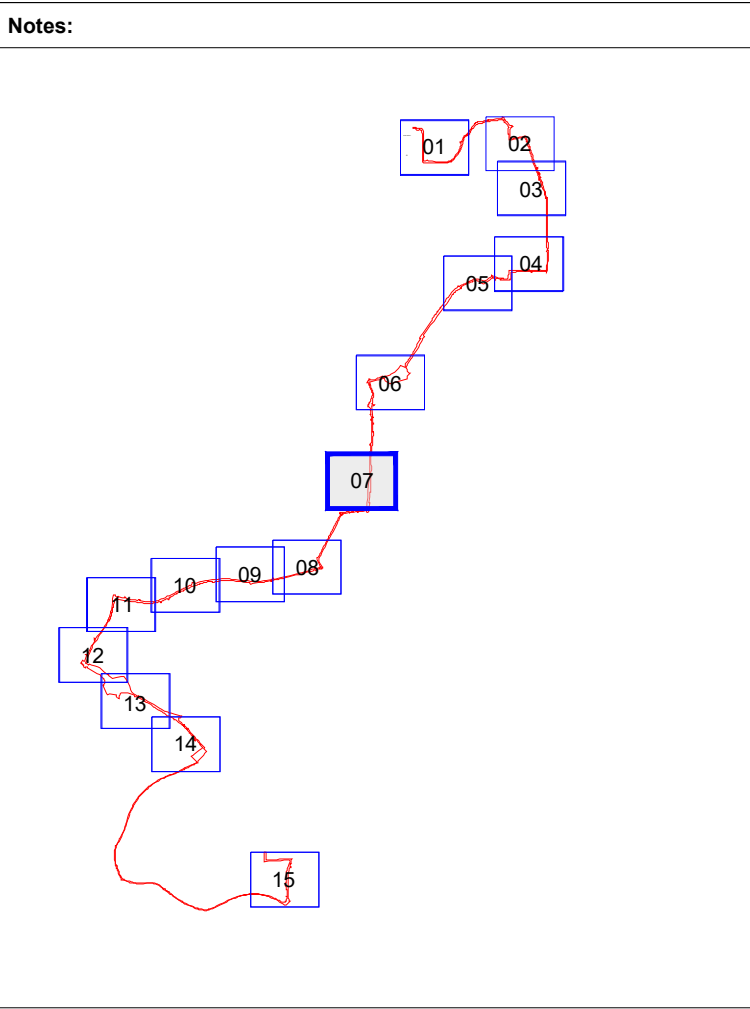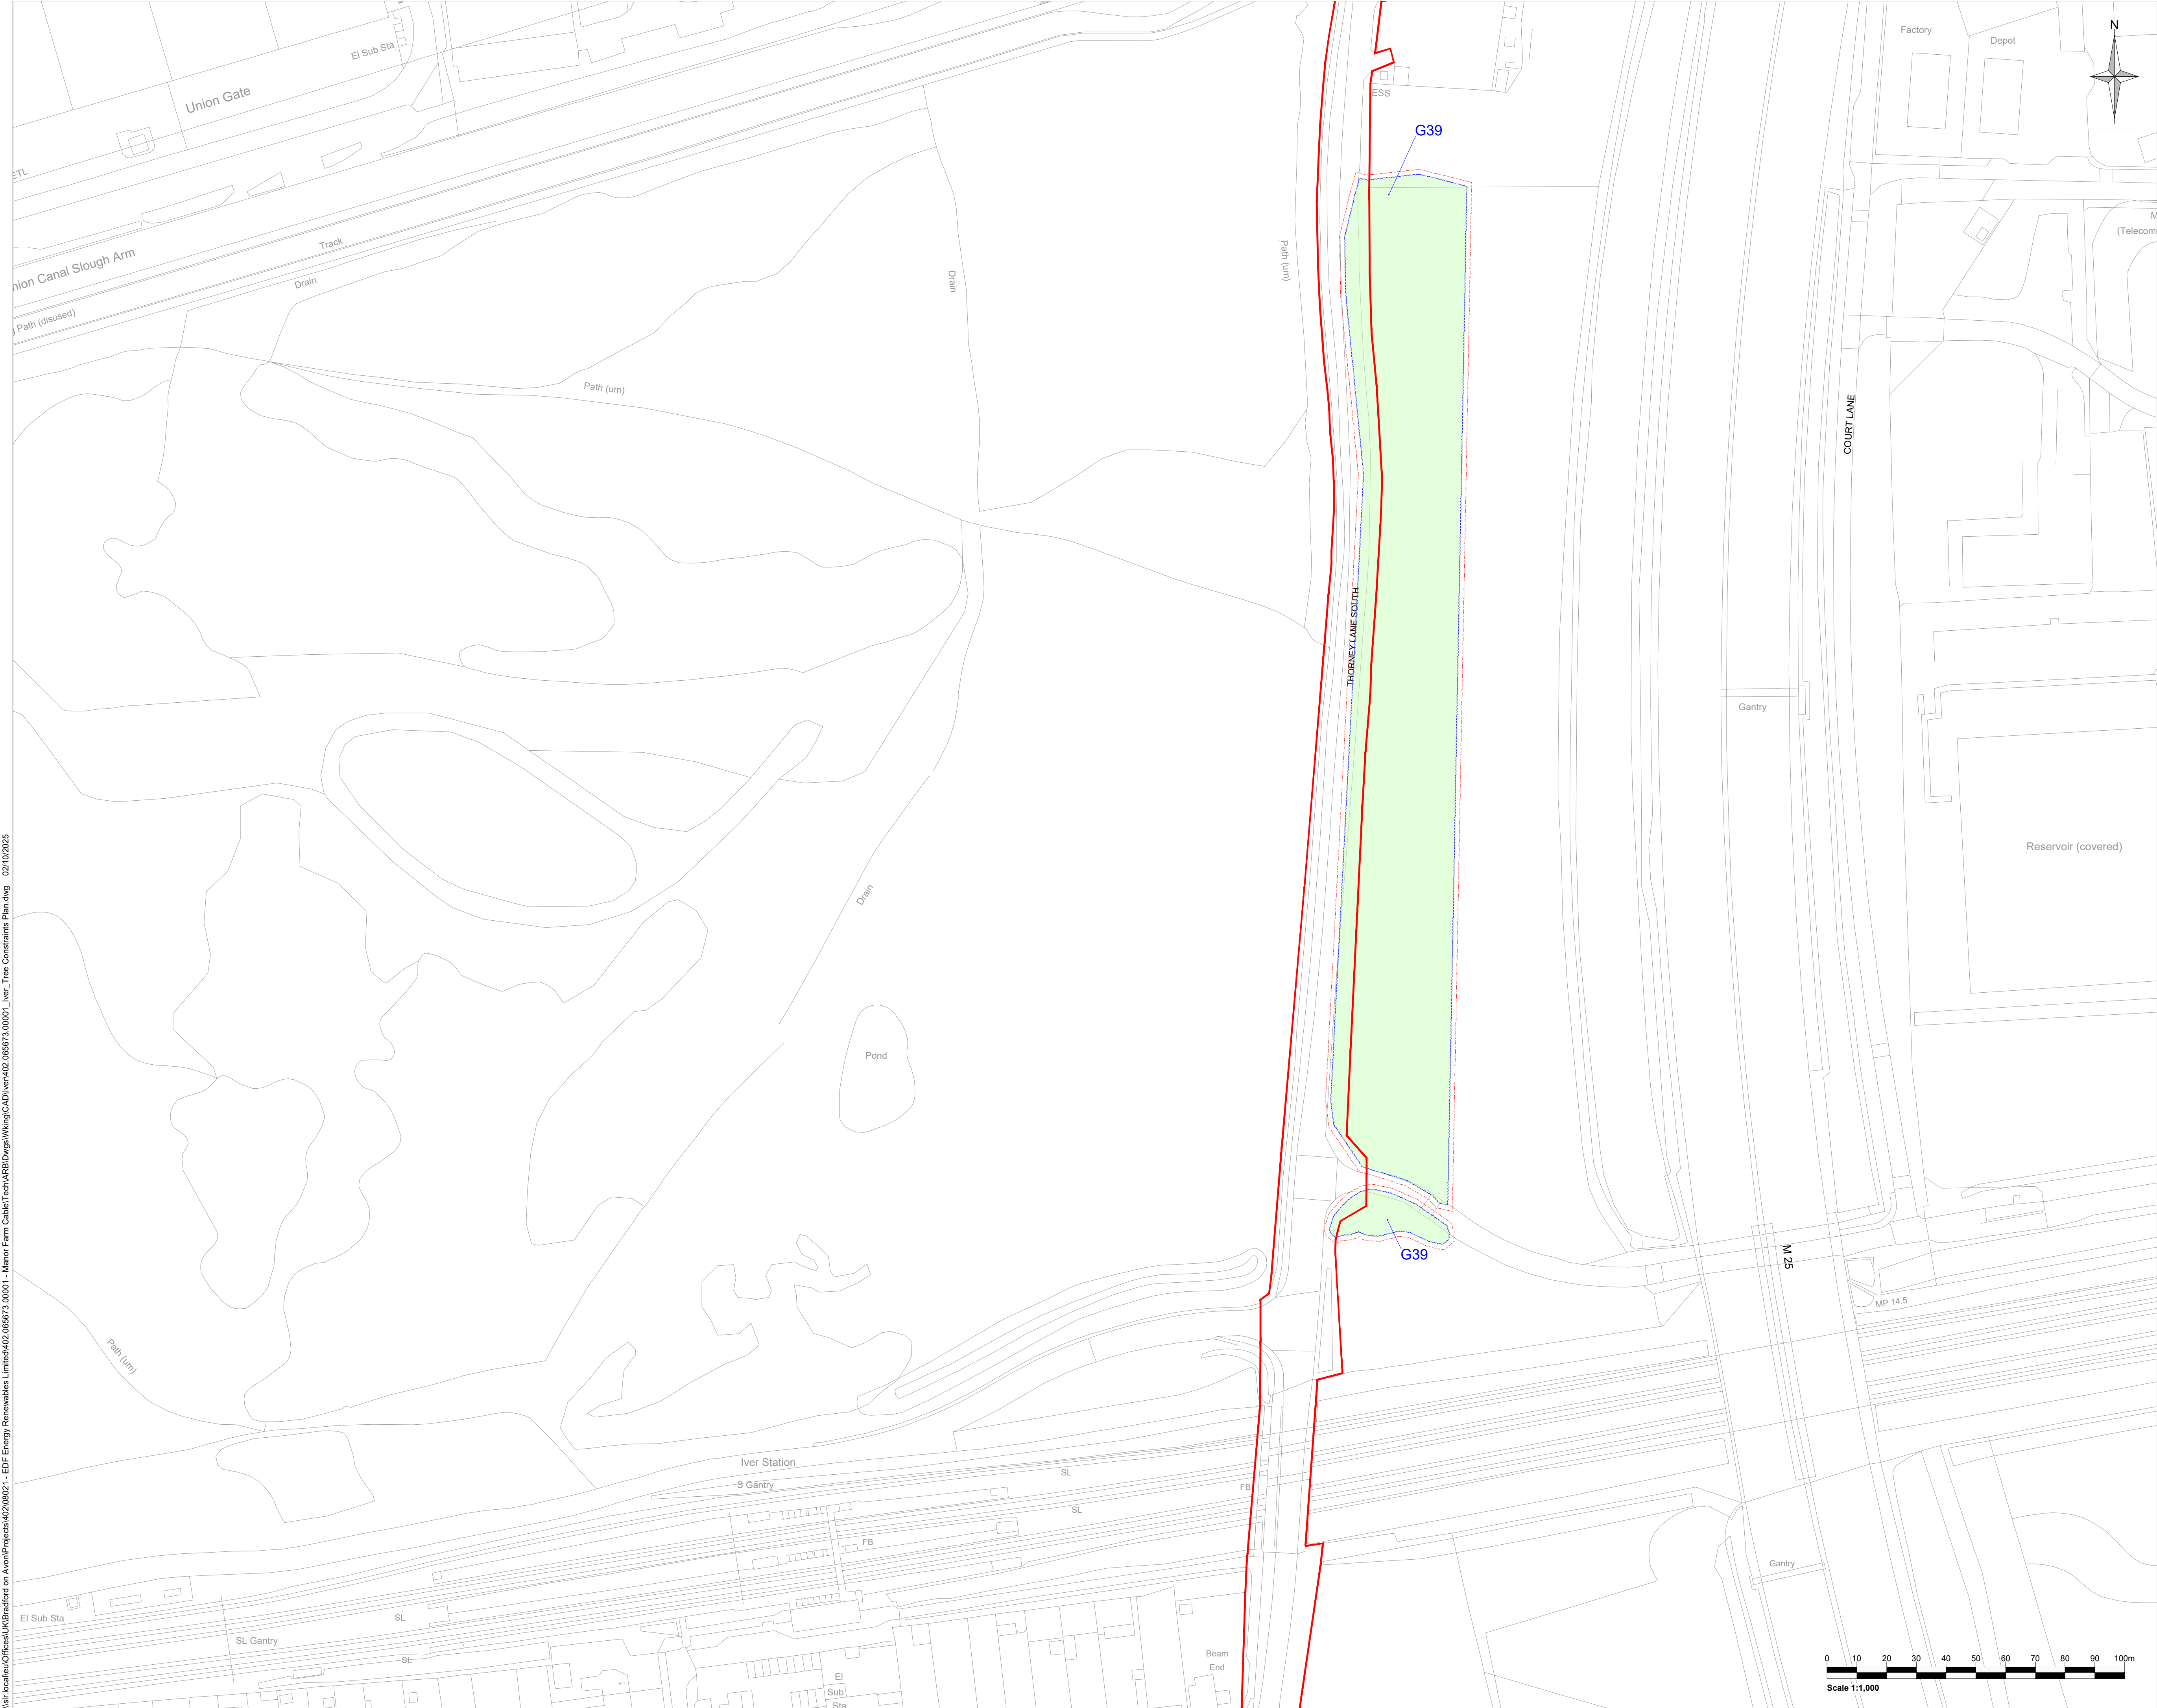

Legend:

- Application Boundary
- Tree of high quality and value (Category A) (T1)
- Tree of moderate quality and value (Category B) (T1)
- Tree of low quality and value (Category C) (T1)
- Tree unsuitable for retention (Category U) (T1)
- Tree (T)*
- Tree Group (G), Woodland (W) or Hedgerow (H)*
- Root Protection Area (RPA)
- Tree Preservation Order - Tree
- Tree Preservation Order - Group/Woodland
- Conservation Area

* Outline colour denotes BS 5837 category

Rev	Amendments	Date	By	Chk	Auth
-----	------------	------	----	-----	------



www.slrconsulting.com

Client
Juniper Energy Limited

Project
Manor Farm Cables
Iver Substation Corridor



Figure Title
Tree Constraints Plan
Sheet 7 of 15

Scale 1:1000	@ A1	SLR Project No. 402.065673.00001
-----------------	------	-------------------------------------

Designed AG	Drawn AG	Checked MMS	Authorised RB
----------------	-------------	----------------	------------------

Date SEPT 25	Date SEPT 25	Date SEPT 25	Date SEPT 25
-----------------	-----------------	-----------------	-----------------

Figure Number: 402.065673.00001-ARB-D-003	Rev 01
--	-----------

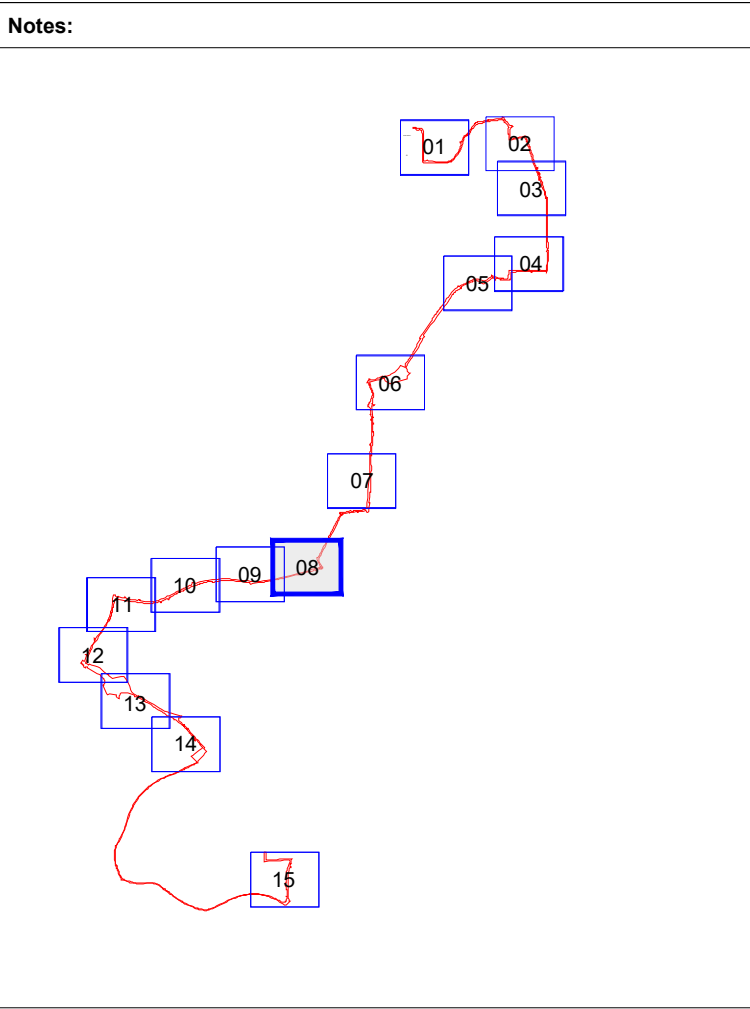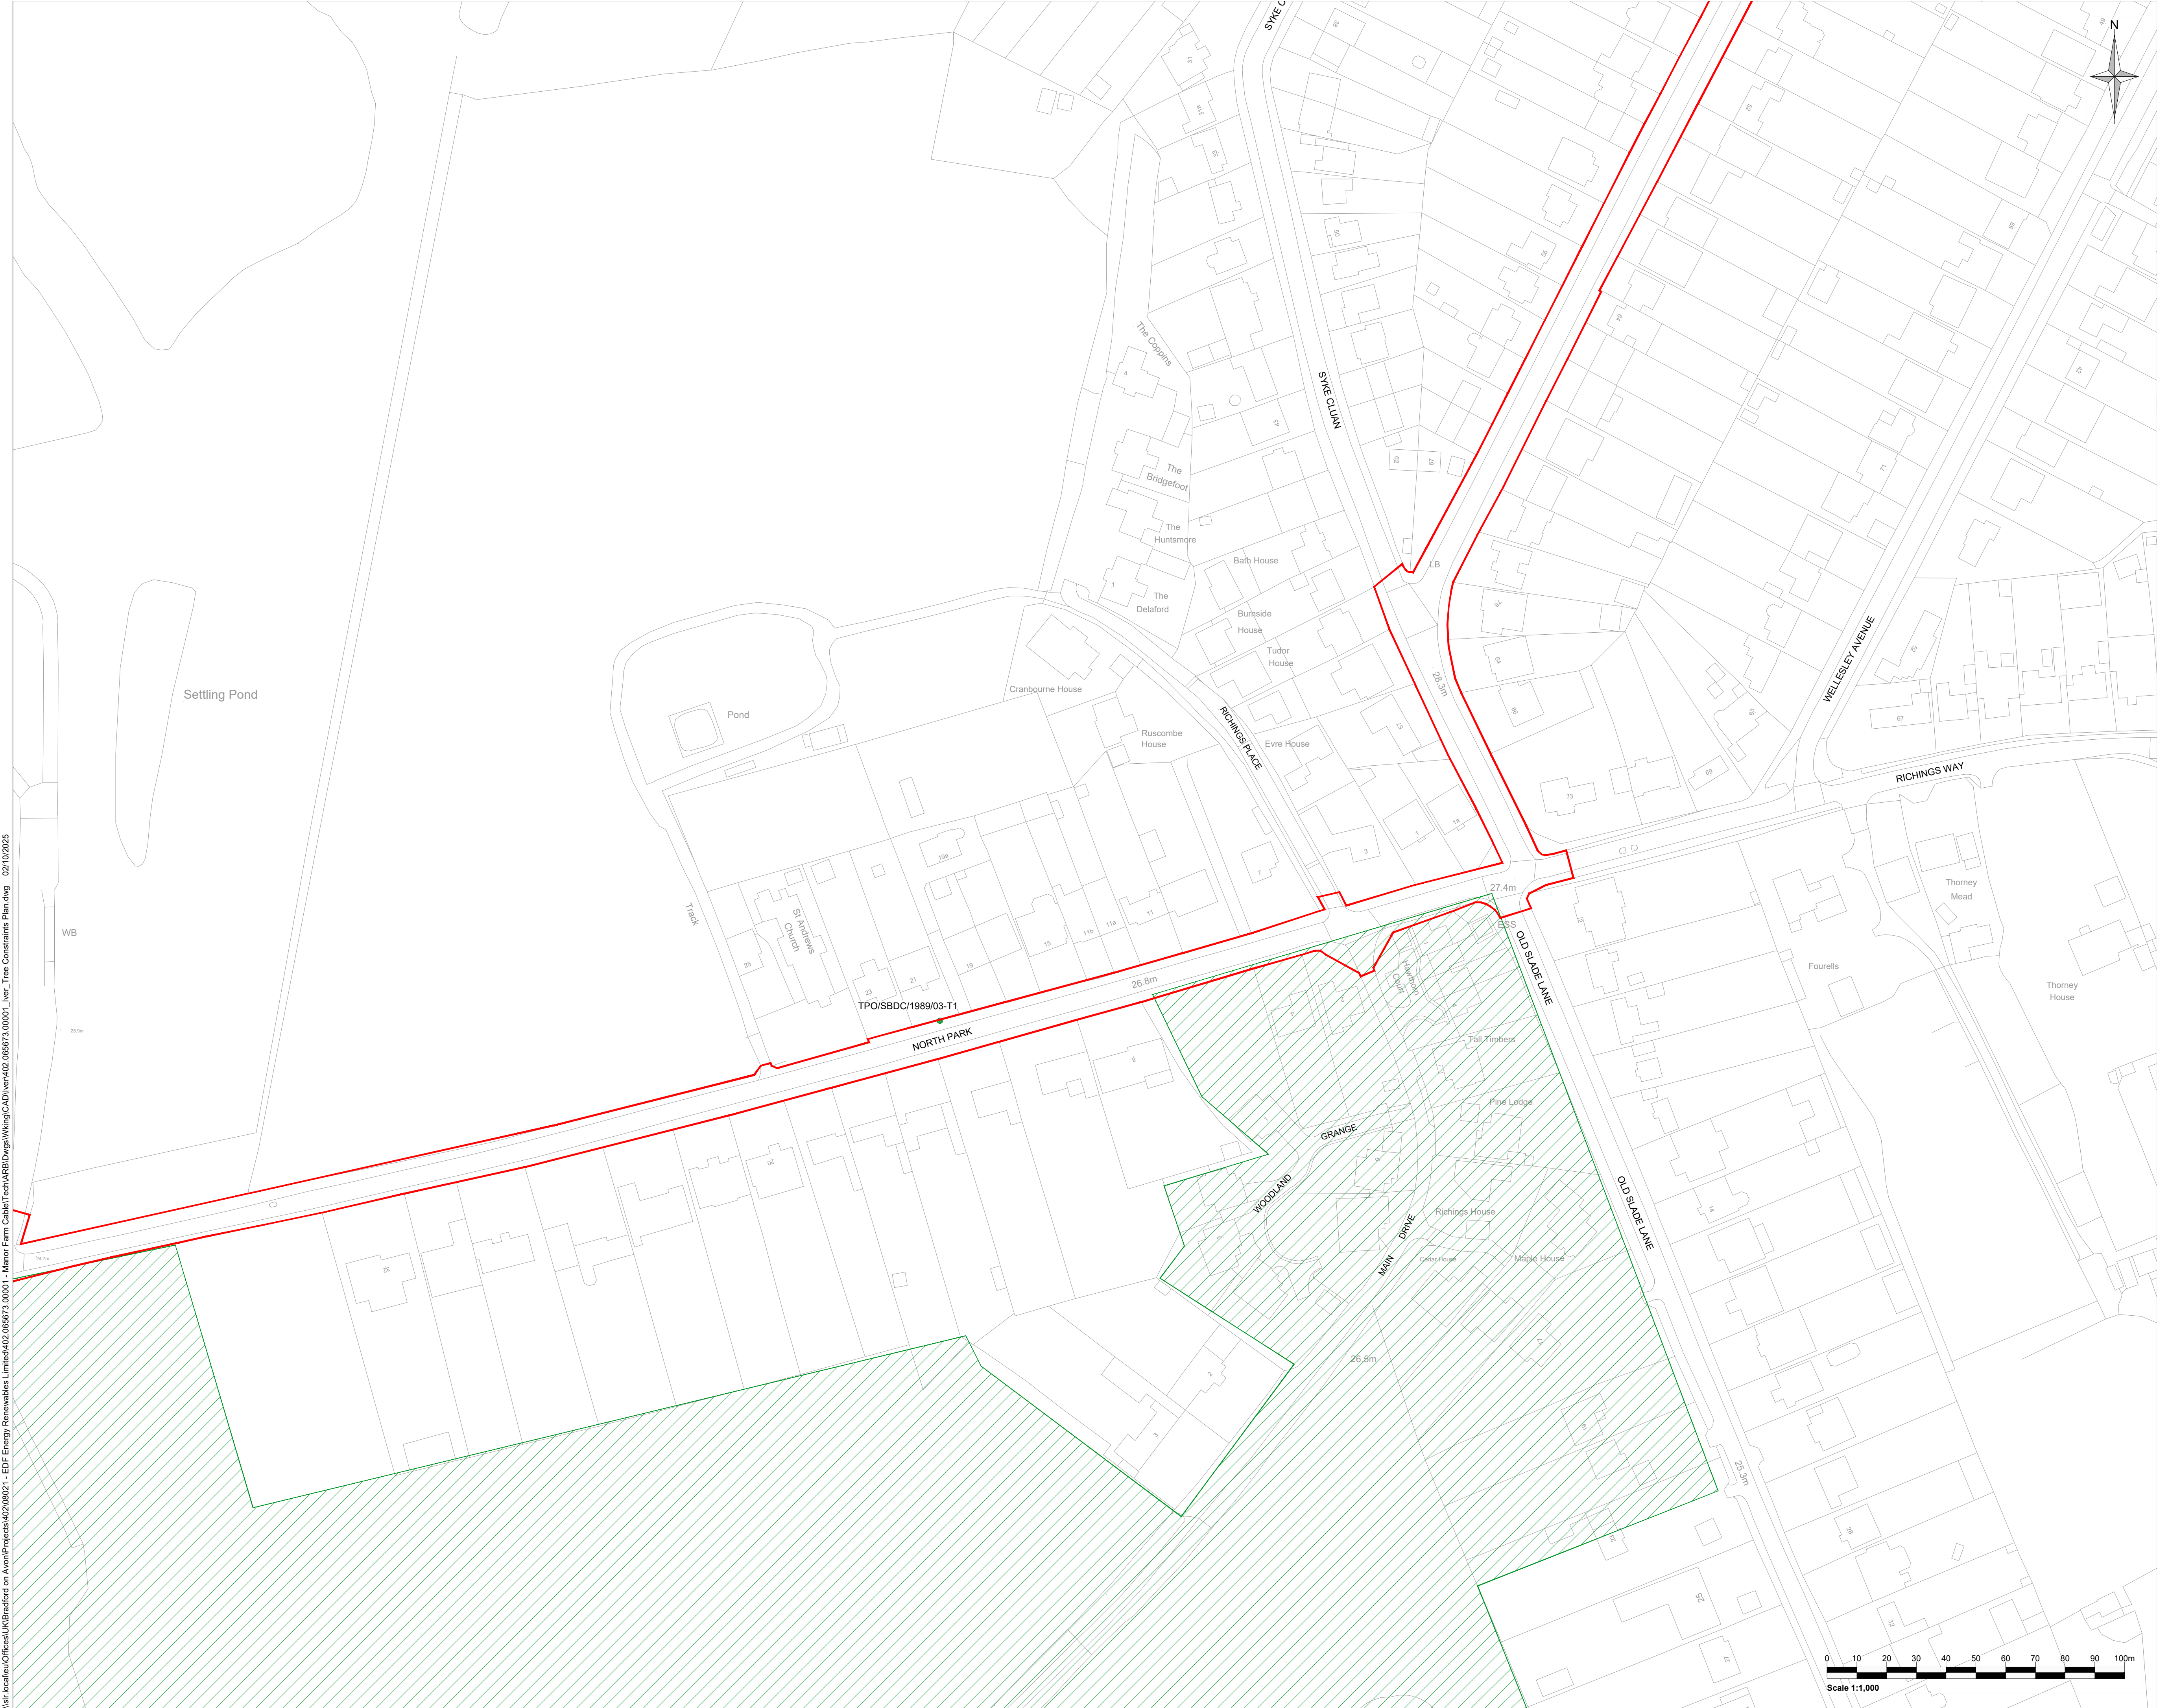

- Legend:**
- Application Boundary
 - Tree of high quality and value (Category A)
 - Tree of moderate quality and value (Category B)
 - Tree of low quality and value (Category C)
 - Tree unsuitable for retention (Category U)
 - Tree (T)*
 - Tree Group (G), Woodland (W) or Hedgerow (H)*
 - Root Protection Area (RPA)
 - Tree Preservation Order - Tree
 - Tree Preservation Order - Group/Woodland
 - Conservation Area
- * Outline colour denotes BS 5837 category

Rev	Amendments	Date	By	Chk	Auth
-----	------------	------	----	-----	------



www.slrconsulting.com

Client

Juniper Energy Limited

Project

Manor Farm Cables
Iver Substation Corridor

Figure Title

Tree Constraints Plan
Sheet 8 of 15



Scale	1:1000	@ A1	SLR Project No.	402.065673.00001			
Designed	AG	Drawn	AG	Checked	MMS	Authorised	RB
Date	SEPT 25	Date	SEPT 25	Date	SEPT 25	Date	SEPT 25

Figure Number: 402.065673.00001-ARB-D-003

Rev 01




\\slr\local\au\Offices\UK\Bradford on Avon\Projects\402\06021 - EDF Energy Renewables Limited\402.065673.00001 - Manor Farm Cable\Tech\ARB\Drawings\Wiring\CAD\iver\402.065673.00001_1ver_Tree Constraints Plan.dwg 02/10/2025

\\slf-local\slf\Offices\UK\Bradford on Avon\Projects\402\06573\00001 - Iver Tree Constraints Plan.dwg 02/10/2025

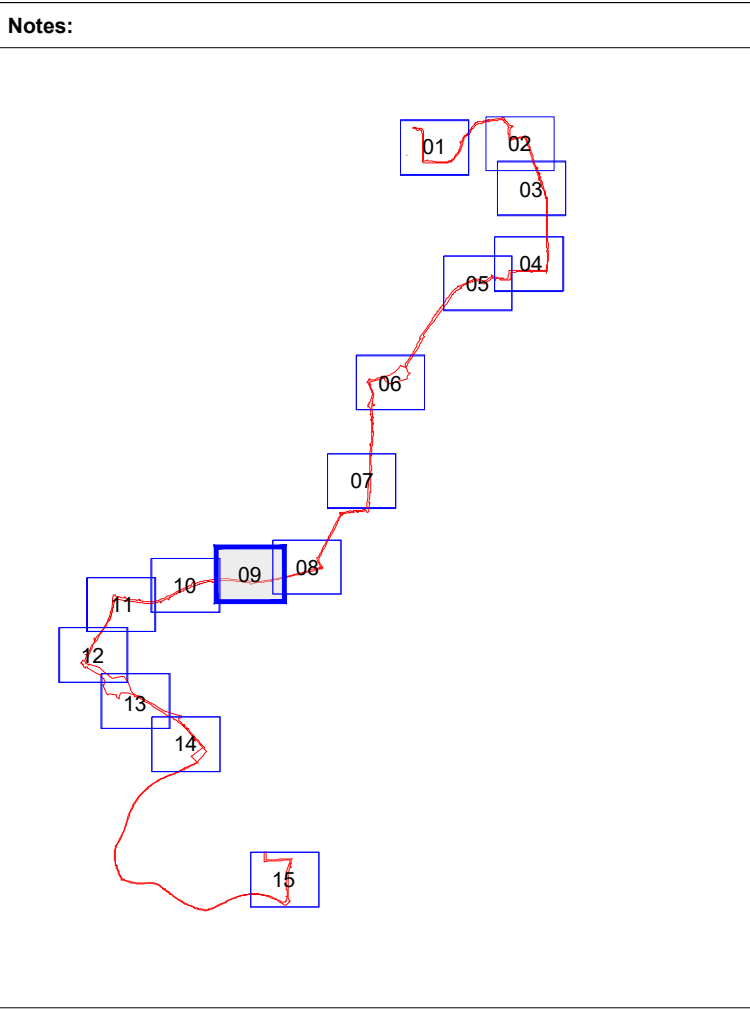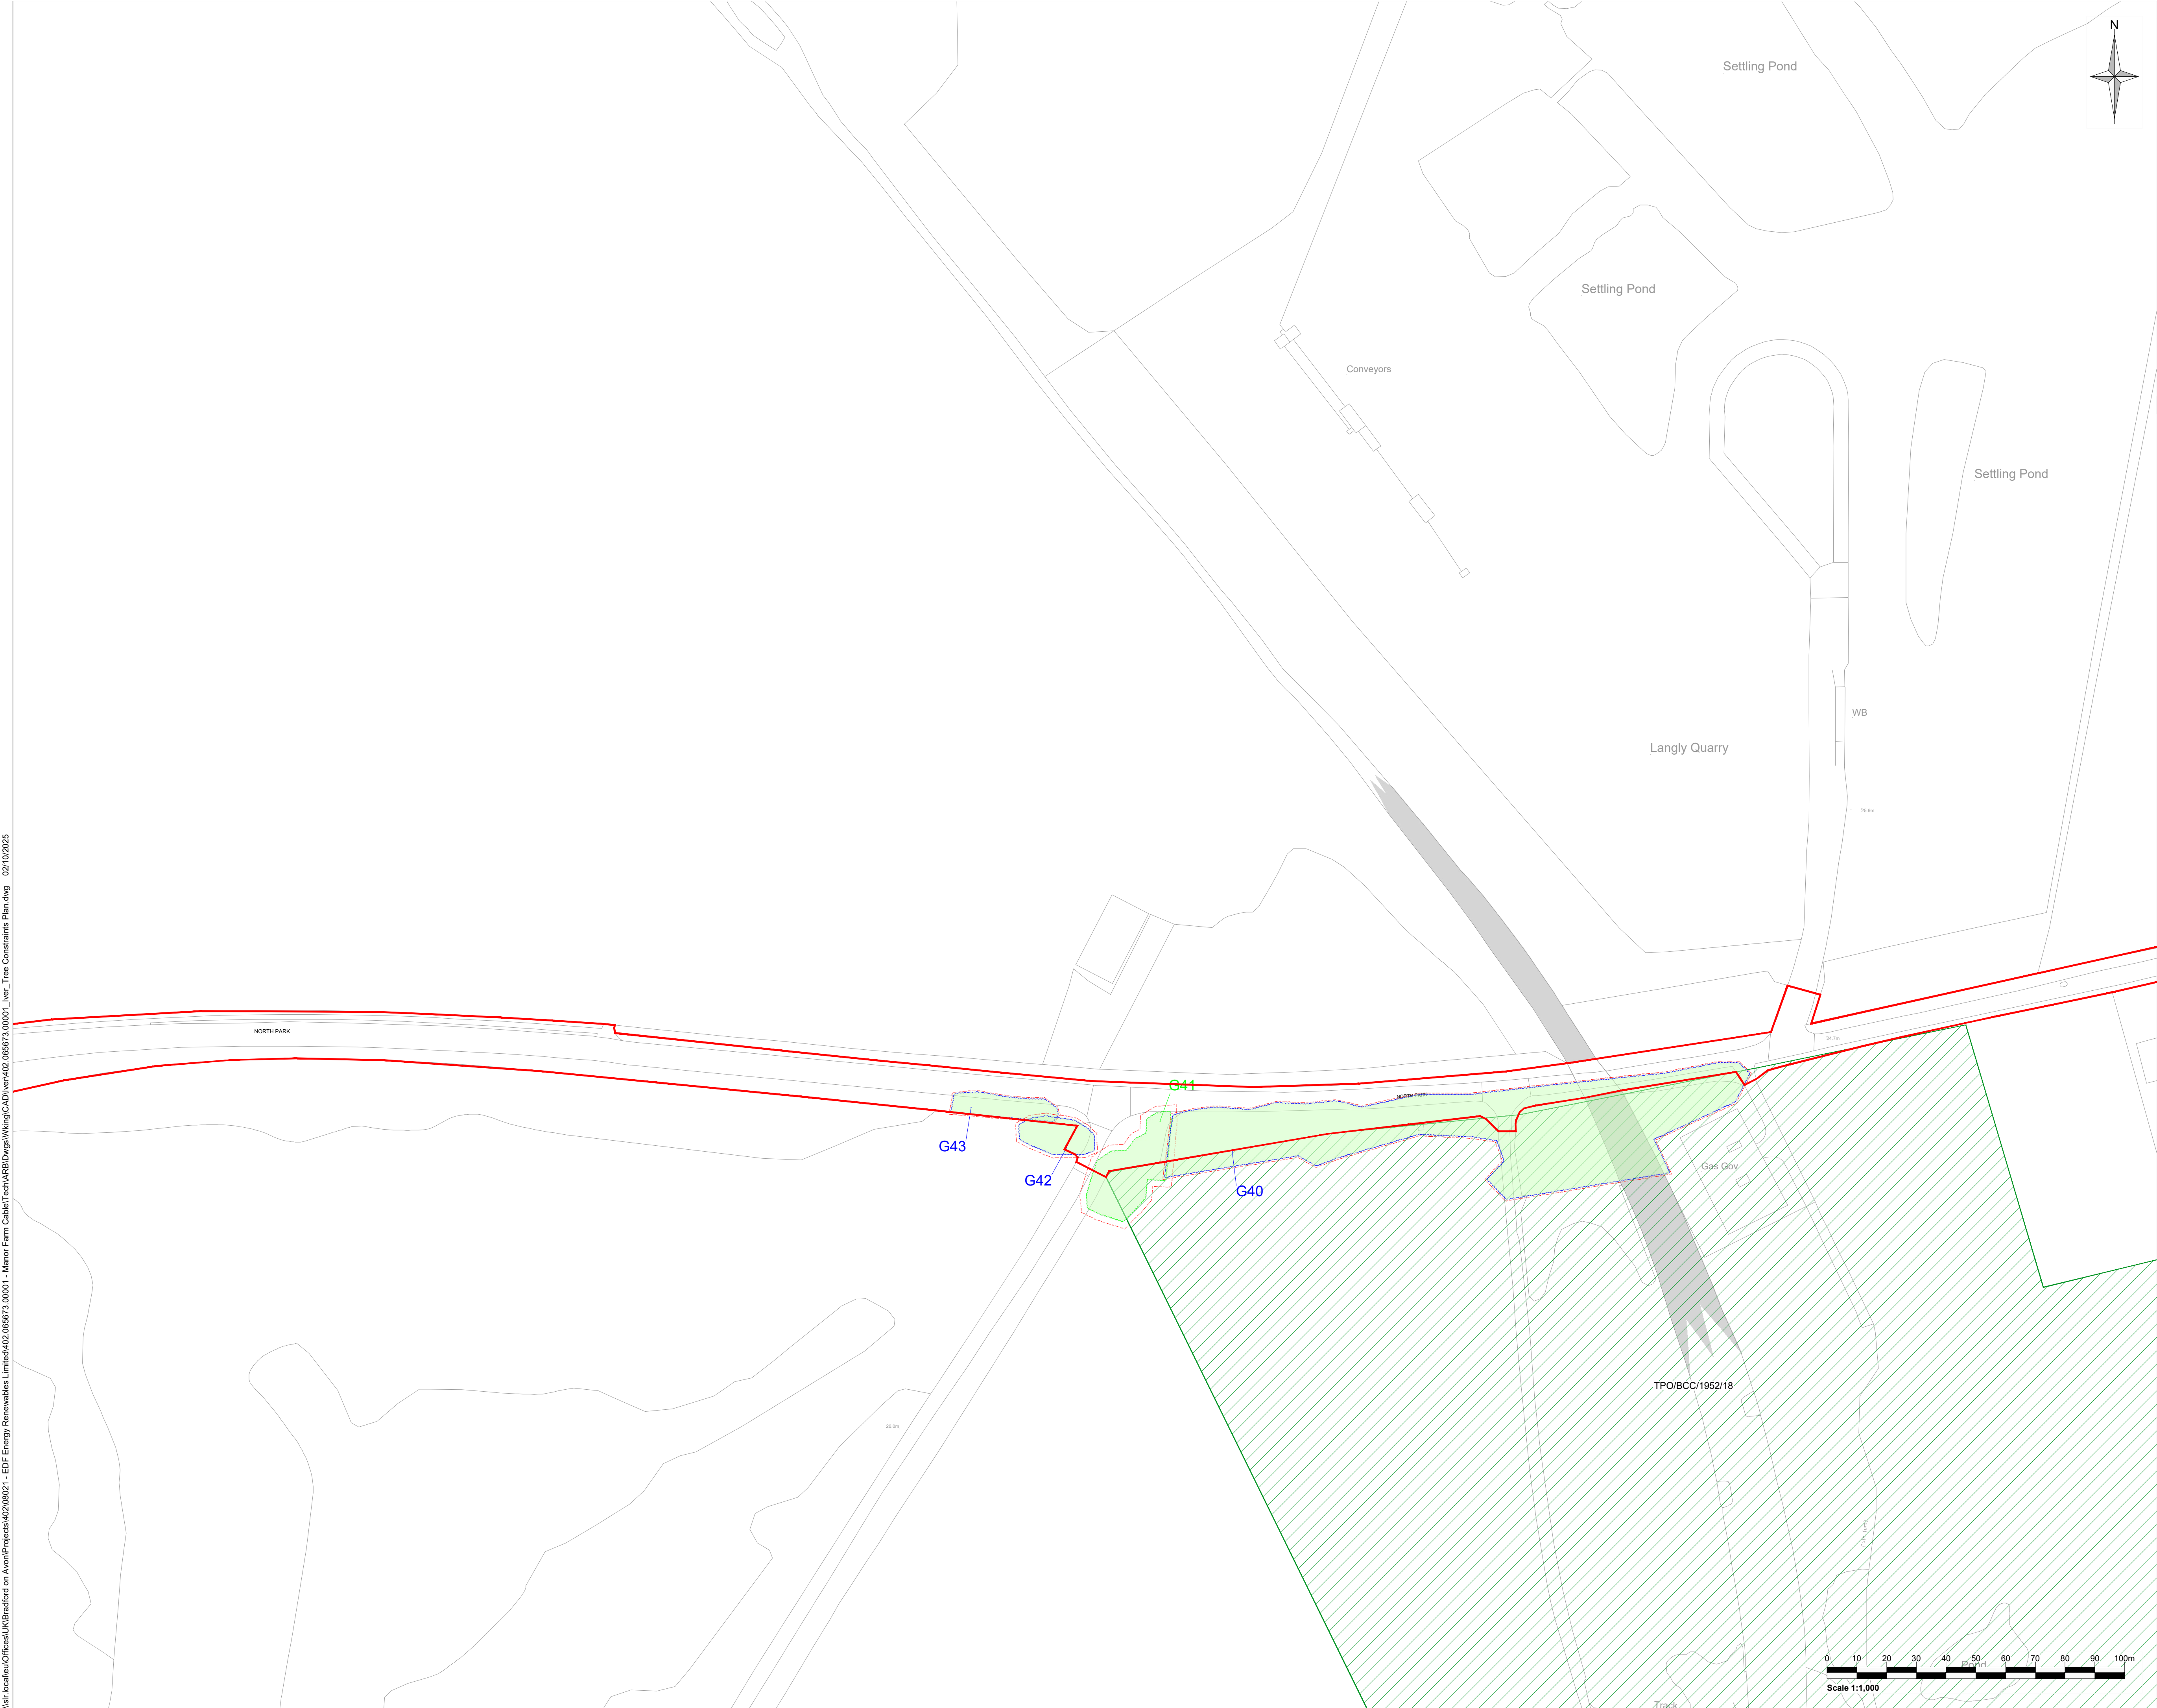


- Legend:
- Application Boundary
 - Tree of high quality and value (Category A)
 - Tree of moderate quality and value (Category B)
 - Tree of low quality and value (Category C)
 - Tree unsuitable for retention (Category U)
 - Tree (T)*
 - Tree Group (G), Woodland (W) or Hedgerow (H)*
 - Root Protection Area (RPA)
 - Tree Preservation Order - Tree
 - Tree Preservation Order - Group/Woodland
 - Conservation Area
- * Outline colour denotes BS 5837 category

Rev	Amendments	Date	By	Chk	Auth
 www.slrconsulting.com					
Client Juniper Energy Limited					
Project Manor Farm Cables Iver Substation Corridor					
Figure Title Tree Constraints Plan Sheet 9 of 15					
Scale 1:1000		@ A1		SLR Project No. 402.065673.00001	
Designed AG	Drawn AG	Checked MMS	Authorised RB		
Date SEPT 25	Date SEPT 25	Date SEPT 25	Date SEPT 25		
Figure Number 402.065673.00001-ARB-D-003					Rev 01

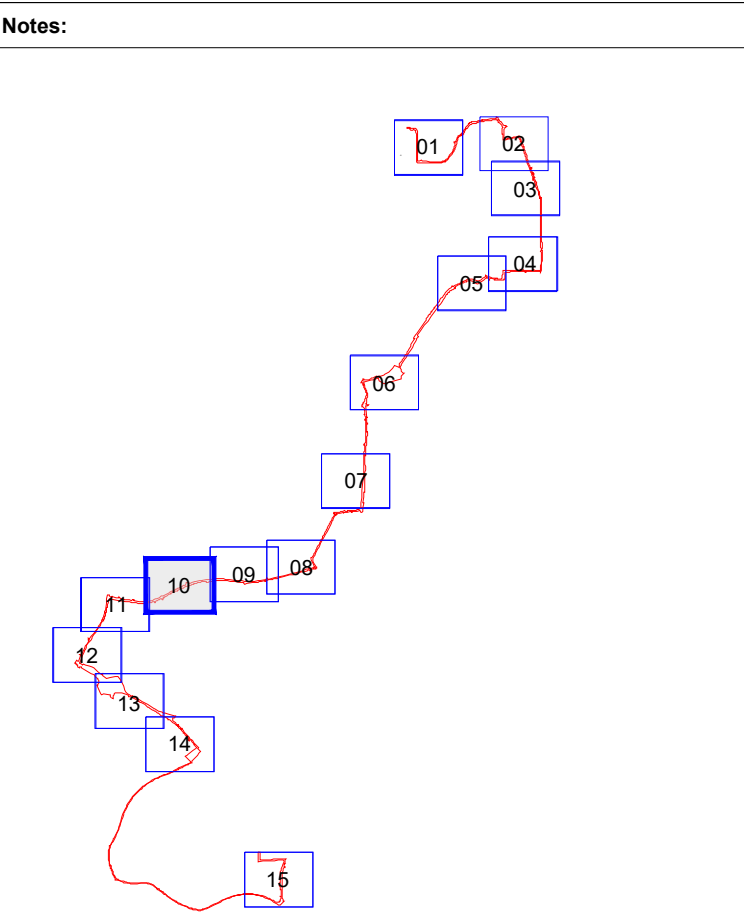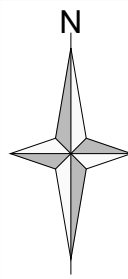
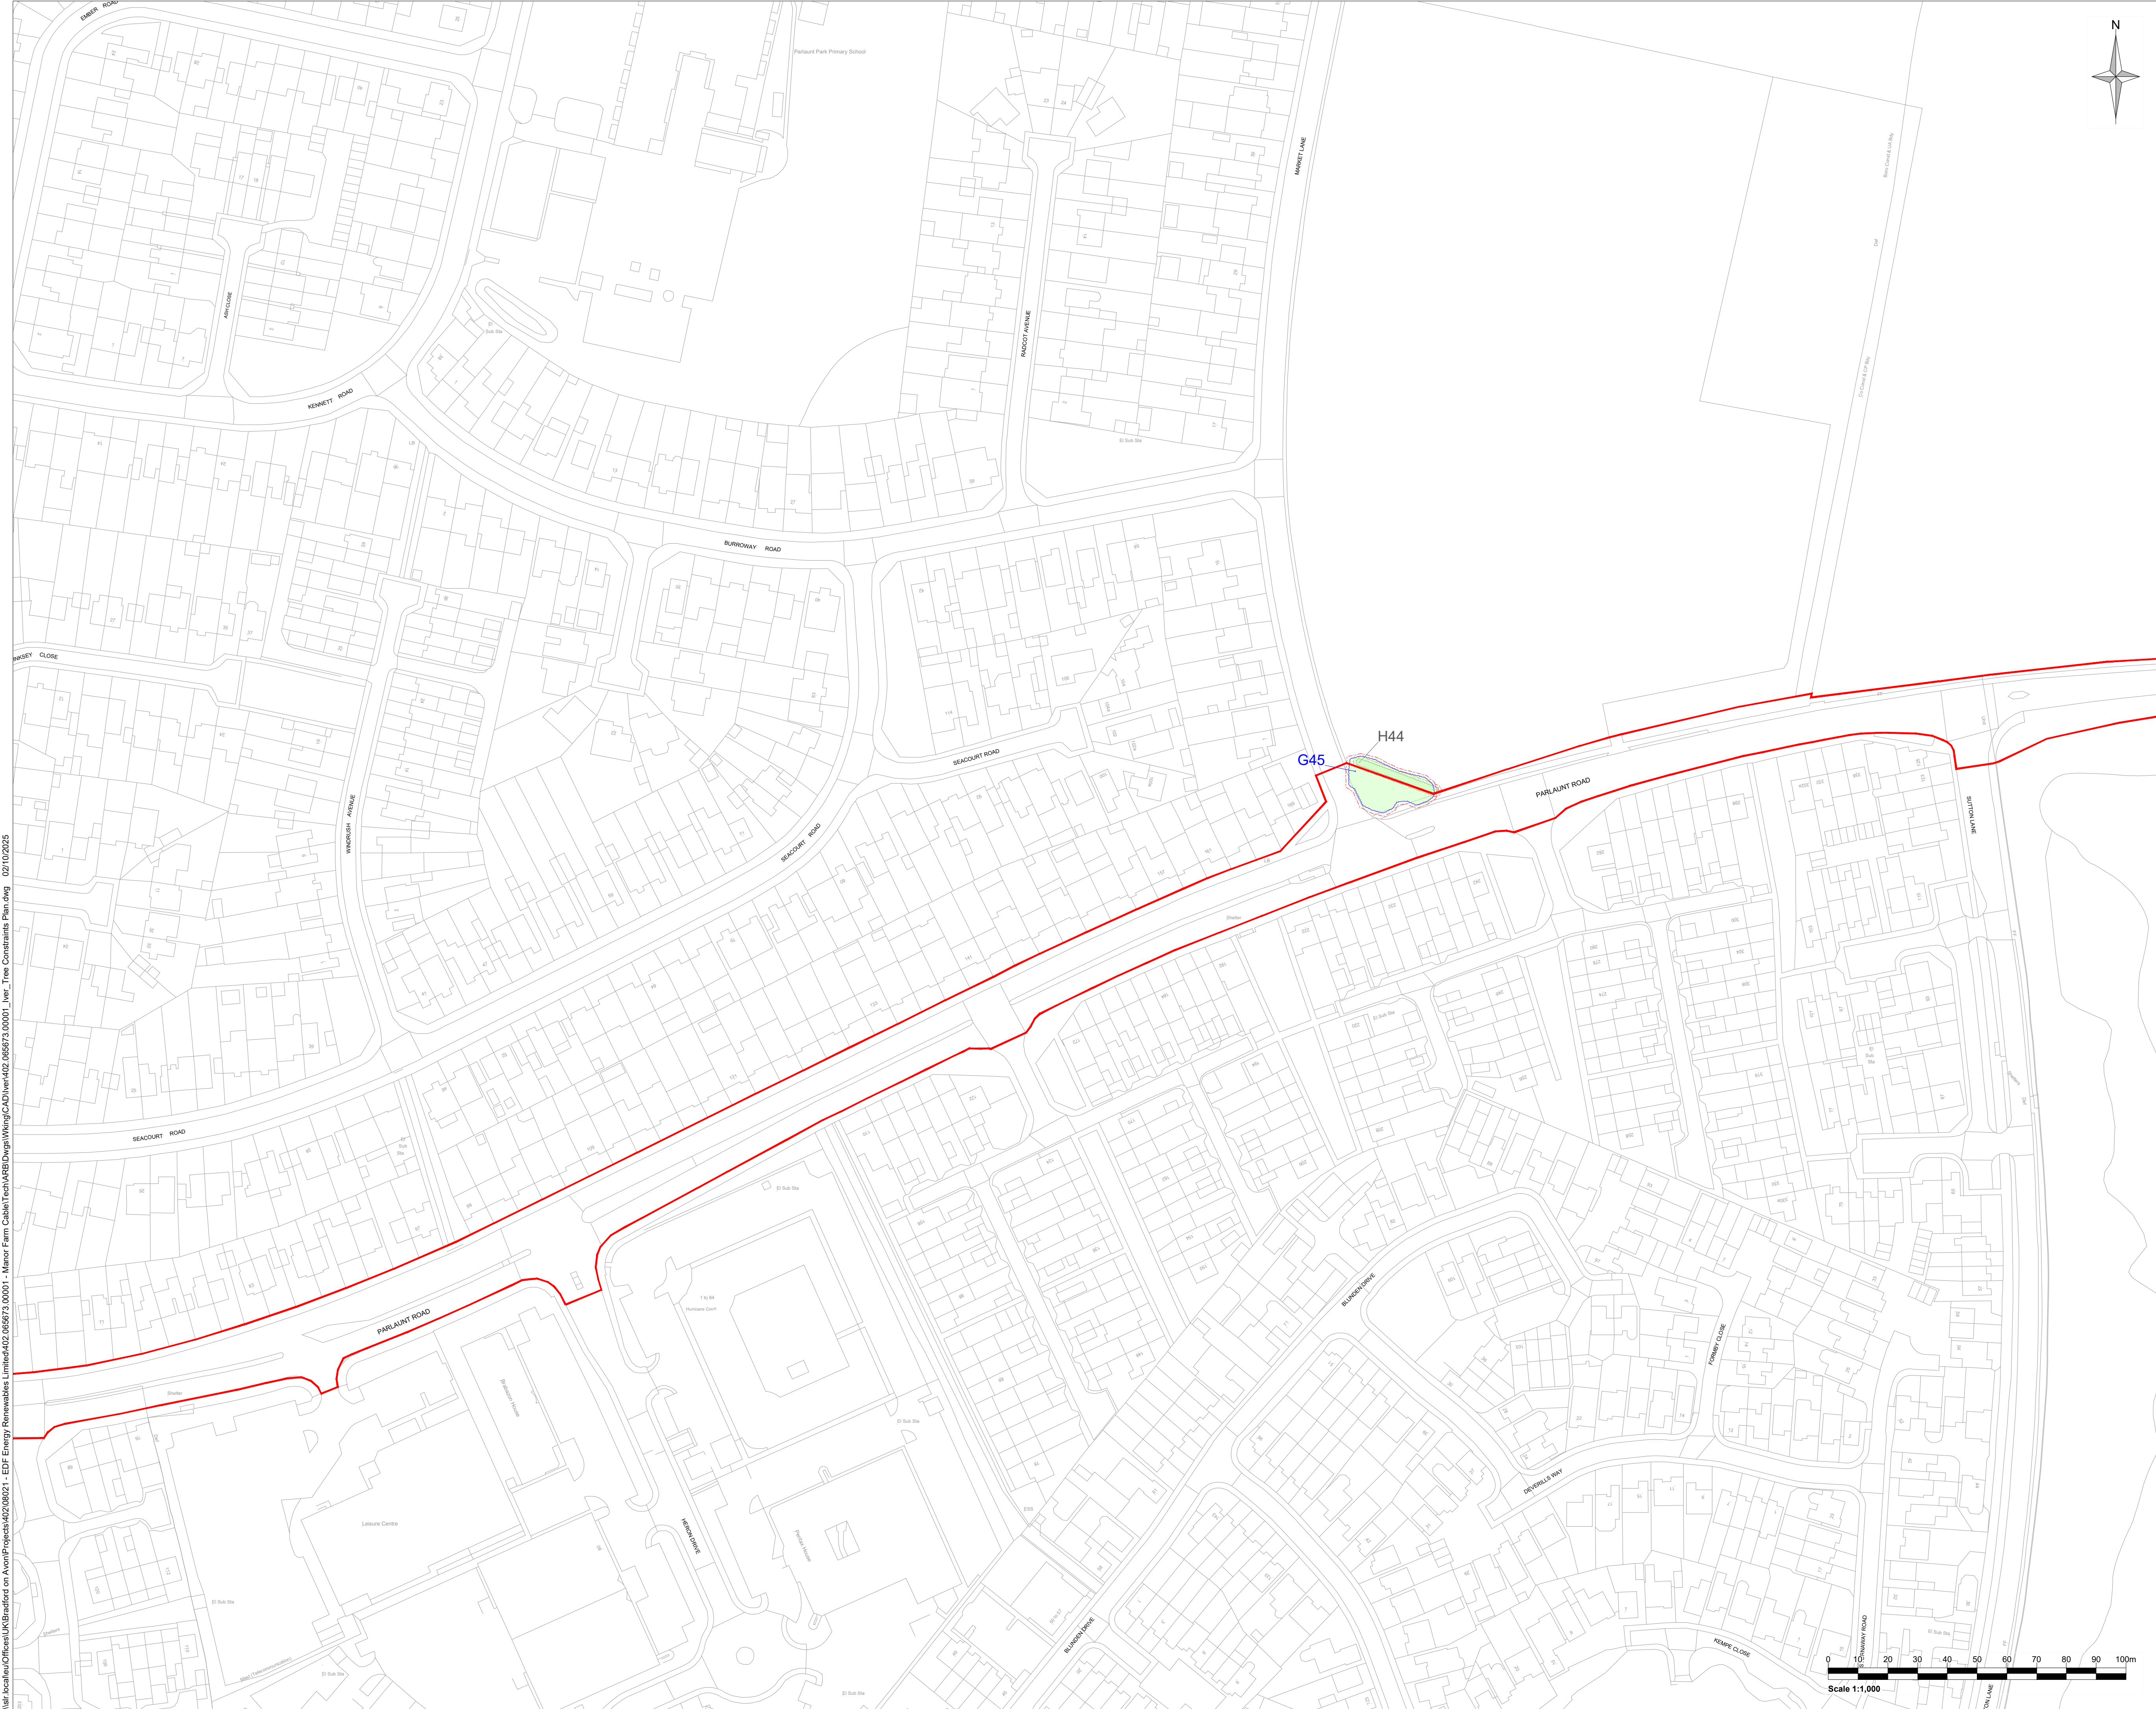


- Legend:**
- Application Boundary
 - T1 Tree of high quality and value (Category A)
 - T1 Tree of moderate quality and value (Category B)
 - T1 Tree of low quality and value (Category C)
 - T1 Tree unsuitable for retention (Category U)
 - Tree (T)*
 - Tree Group (G), Woodland (W) or Hedgerow (H)*
 - Root Protection Area (RPA)
 - Tree Preservation Order - Tree
 - Tree Preservation Order - Group/Woodland
 - Conservation Area
- * Outline colour denotes BS 5837 category

Rev	Amendments	Date	By	Chk	Auth
 www.slrconsulting.com					
Client Juniper Energy Limited					
Project Manor Farm Cables Iver Substation Corridor					
Figure Title Tree Constraints Plan Sheet 10 of 15					
Scale 1:1000		@ A1		SLR Project No. 402.065673.00001	
Designed AG	Drawn AG	Checked MMS	Authorised RB		
Date SEPT 25	Date SEPT 25	Date SEPT 25	Date SEPT 25		
Figure Number 402.065673.00001-ARB-D-003					Rev 01

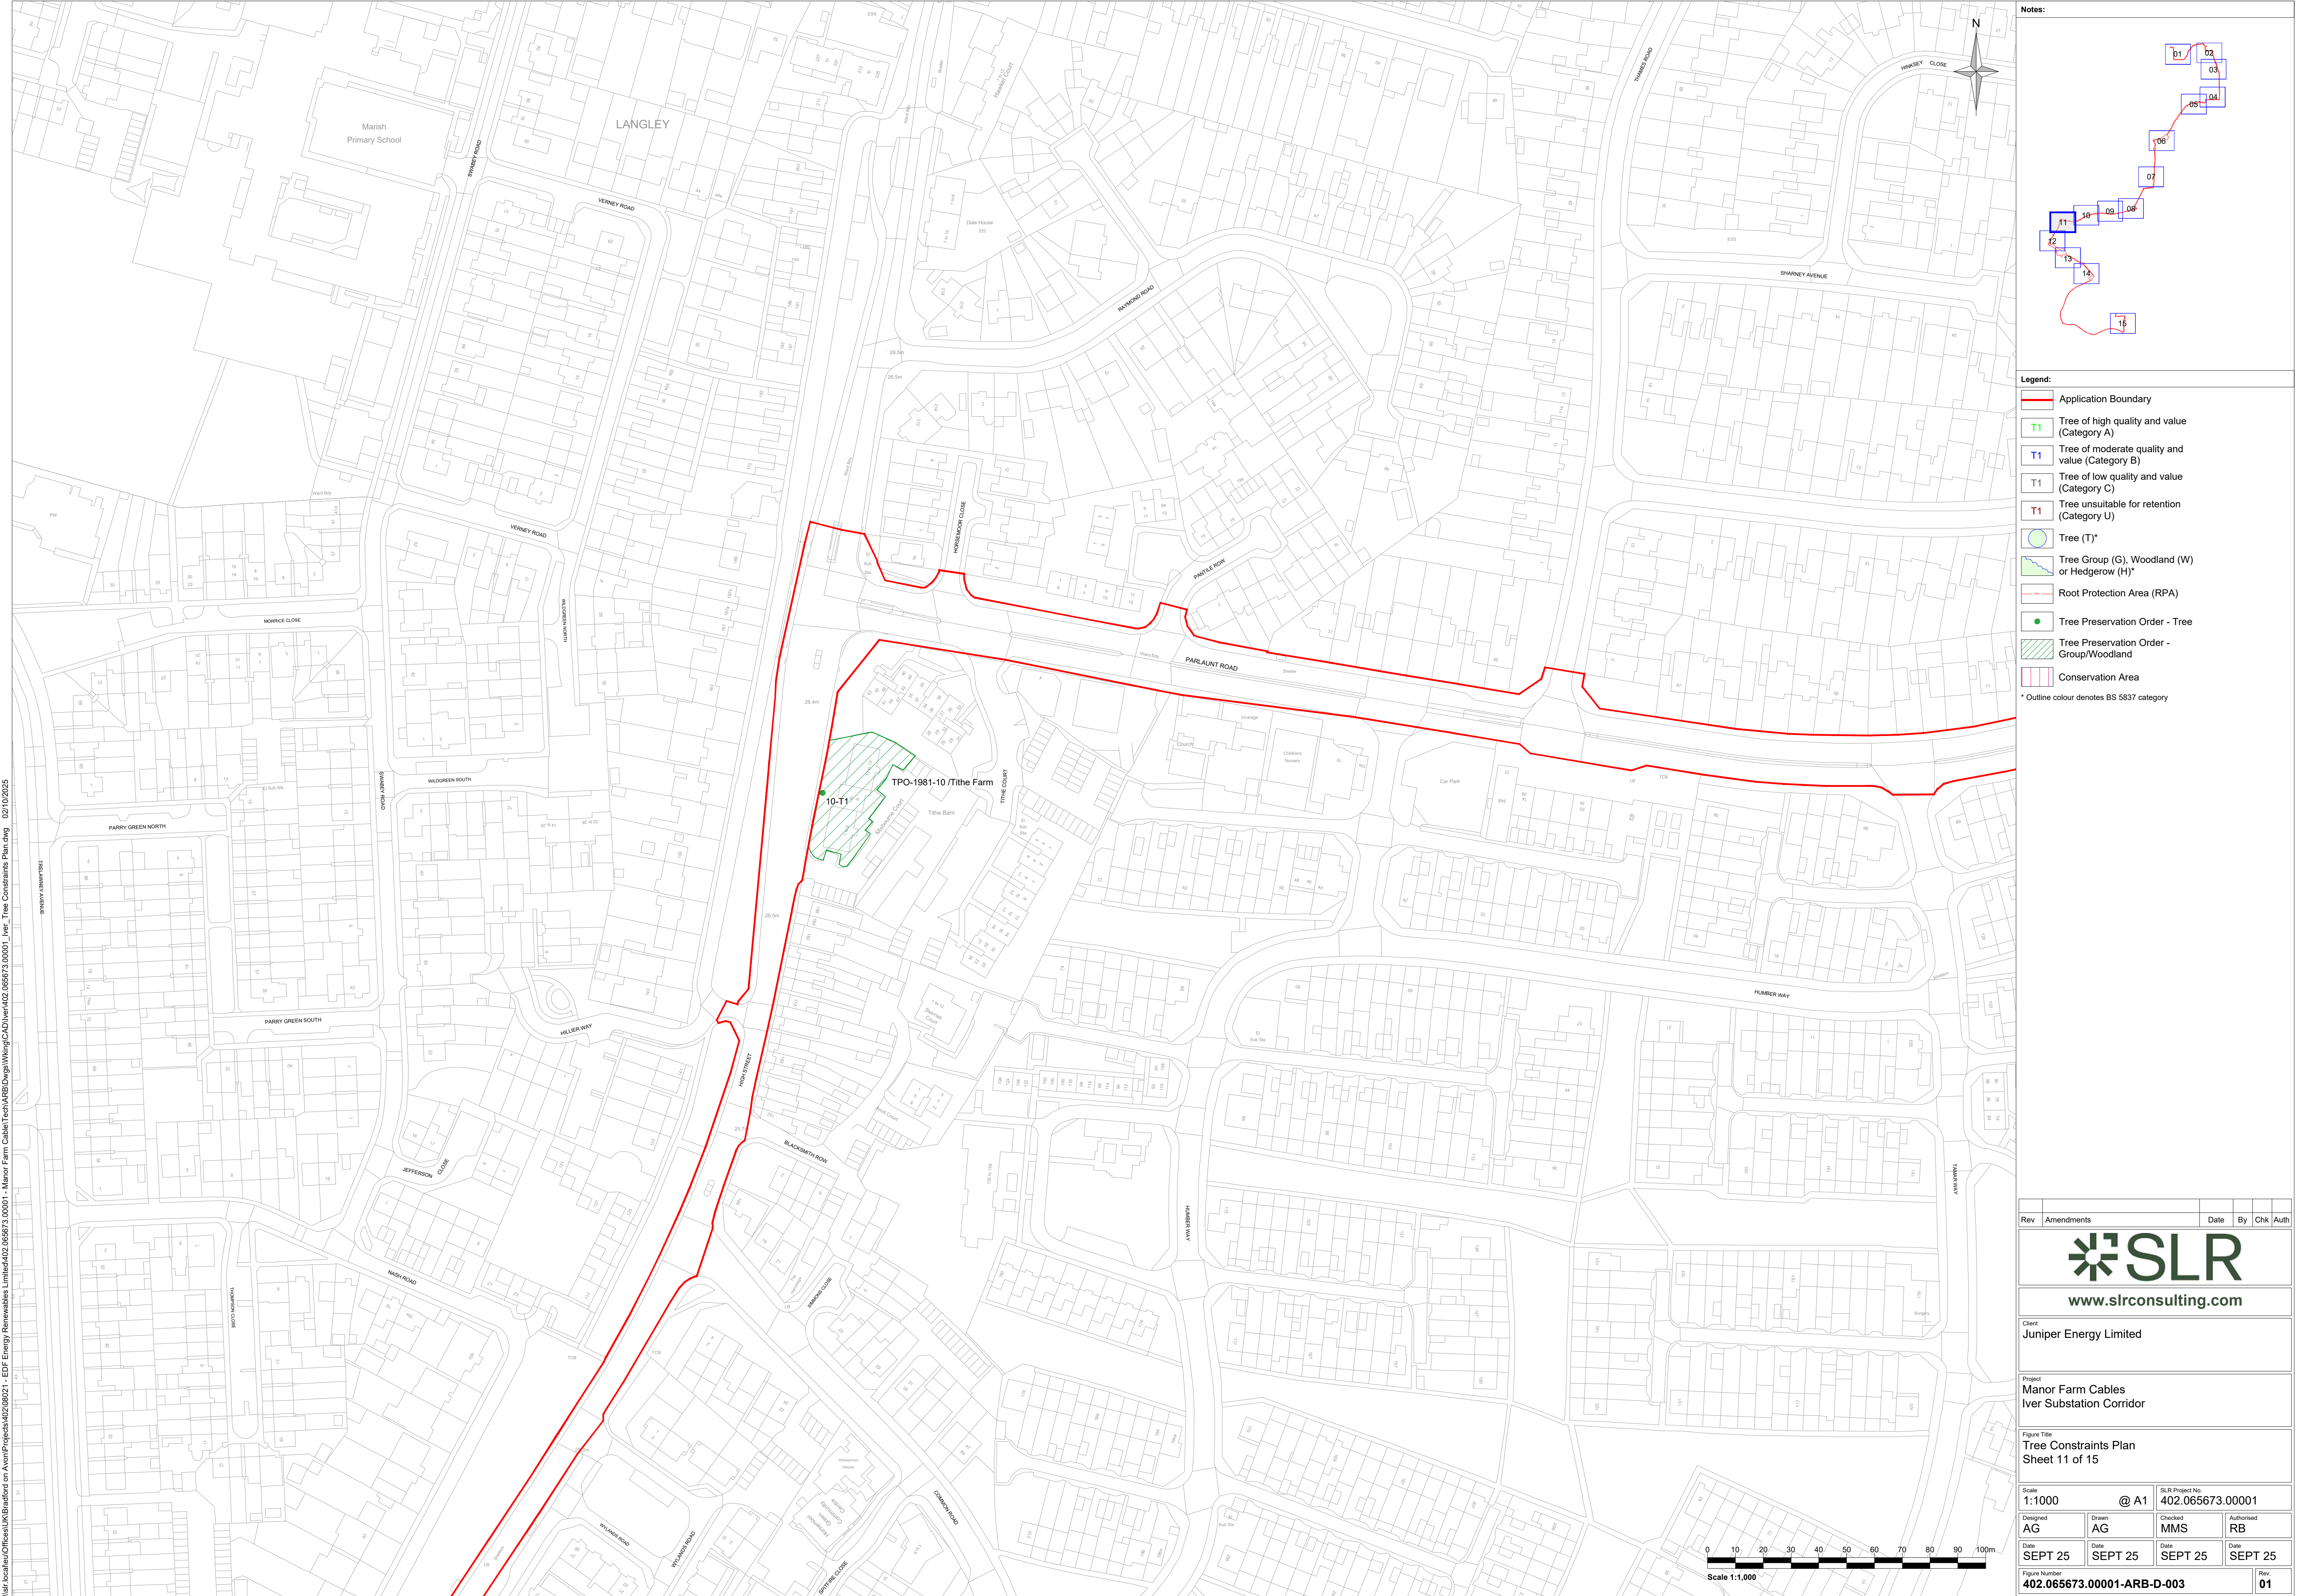

\\slr\local\slr\offices\uk\Bradford on Avon\Projects\402\065673\00001 - EDF Energy Renewables Limited\402.065673\00001 - Manor Farm Cable\Tech\ARB\Drawings\Wiring\CA\Deliver\402.065673\00001 - Iver Tree Constraints Plan.dwg 02/10/2025

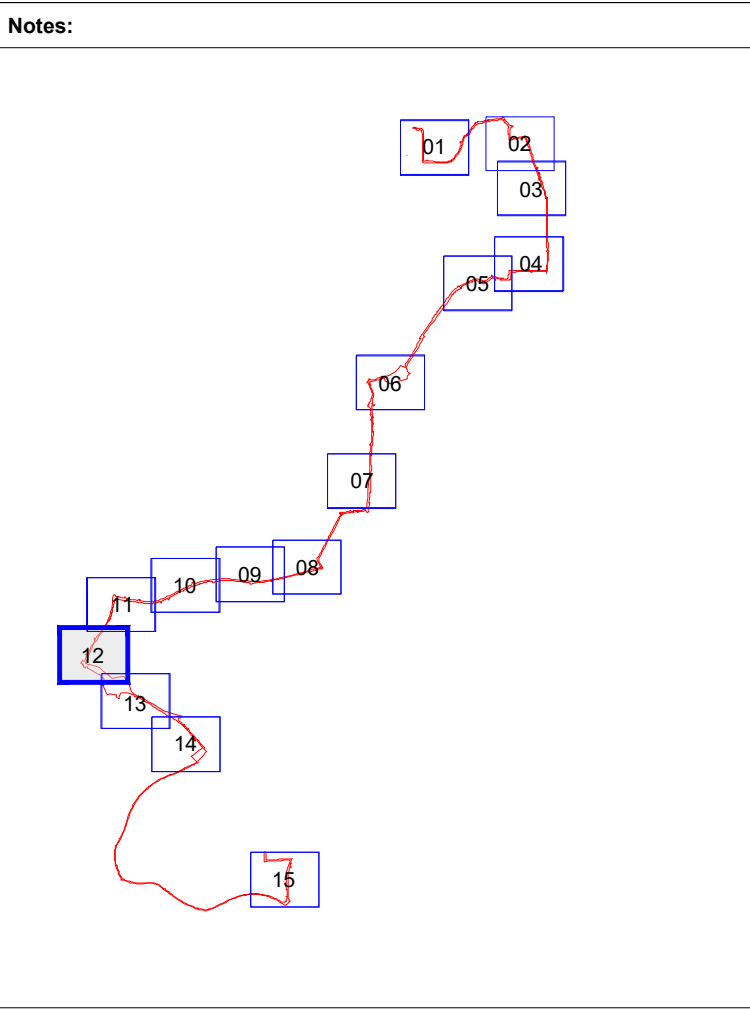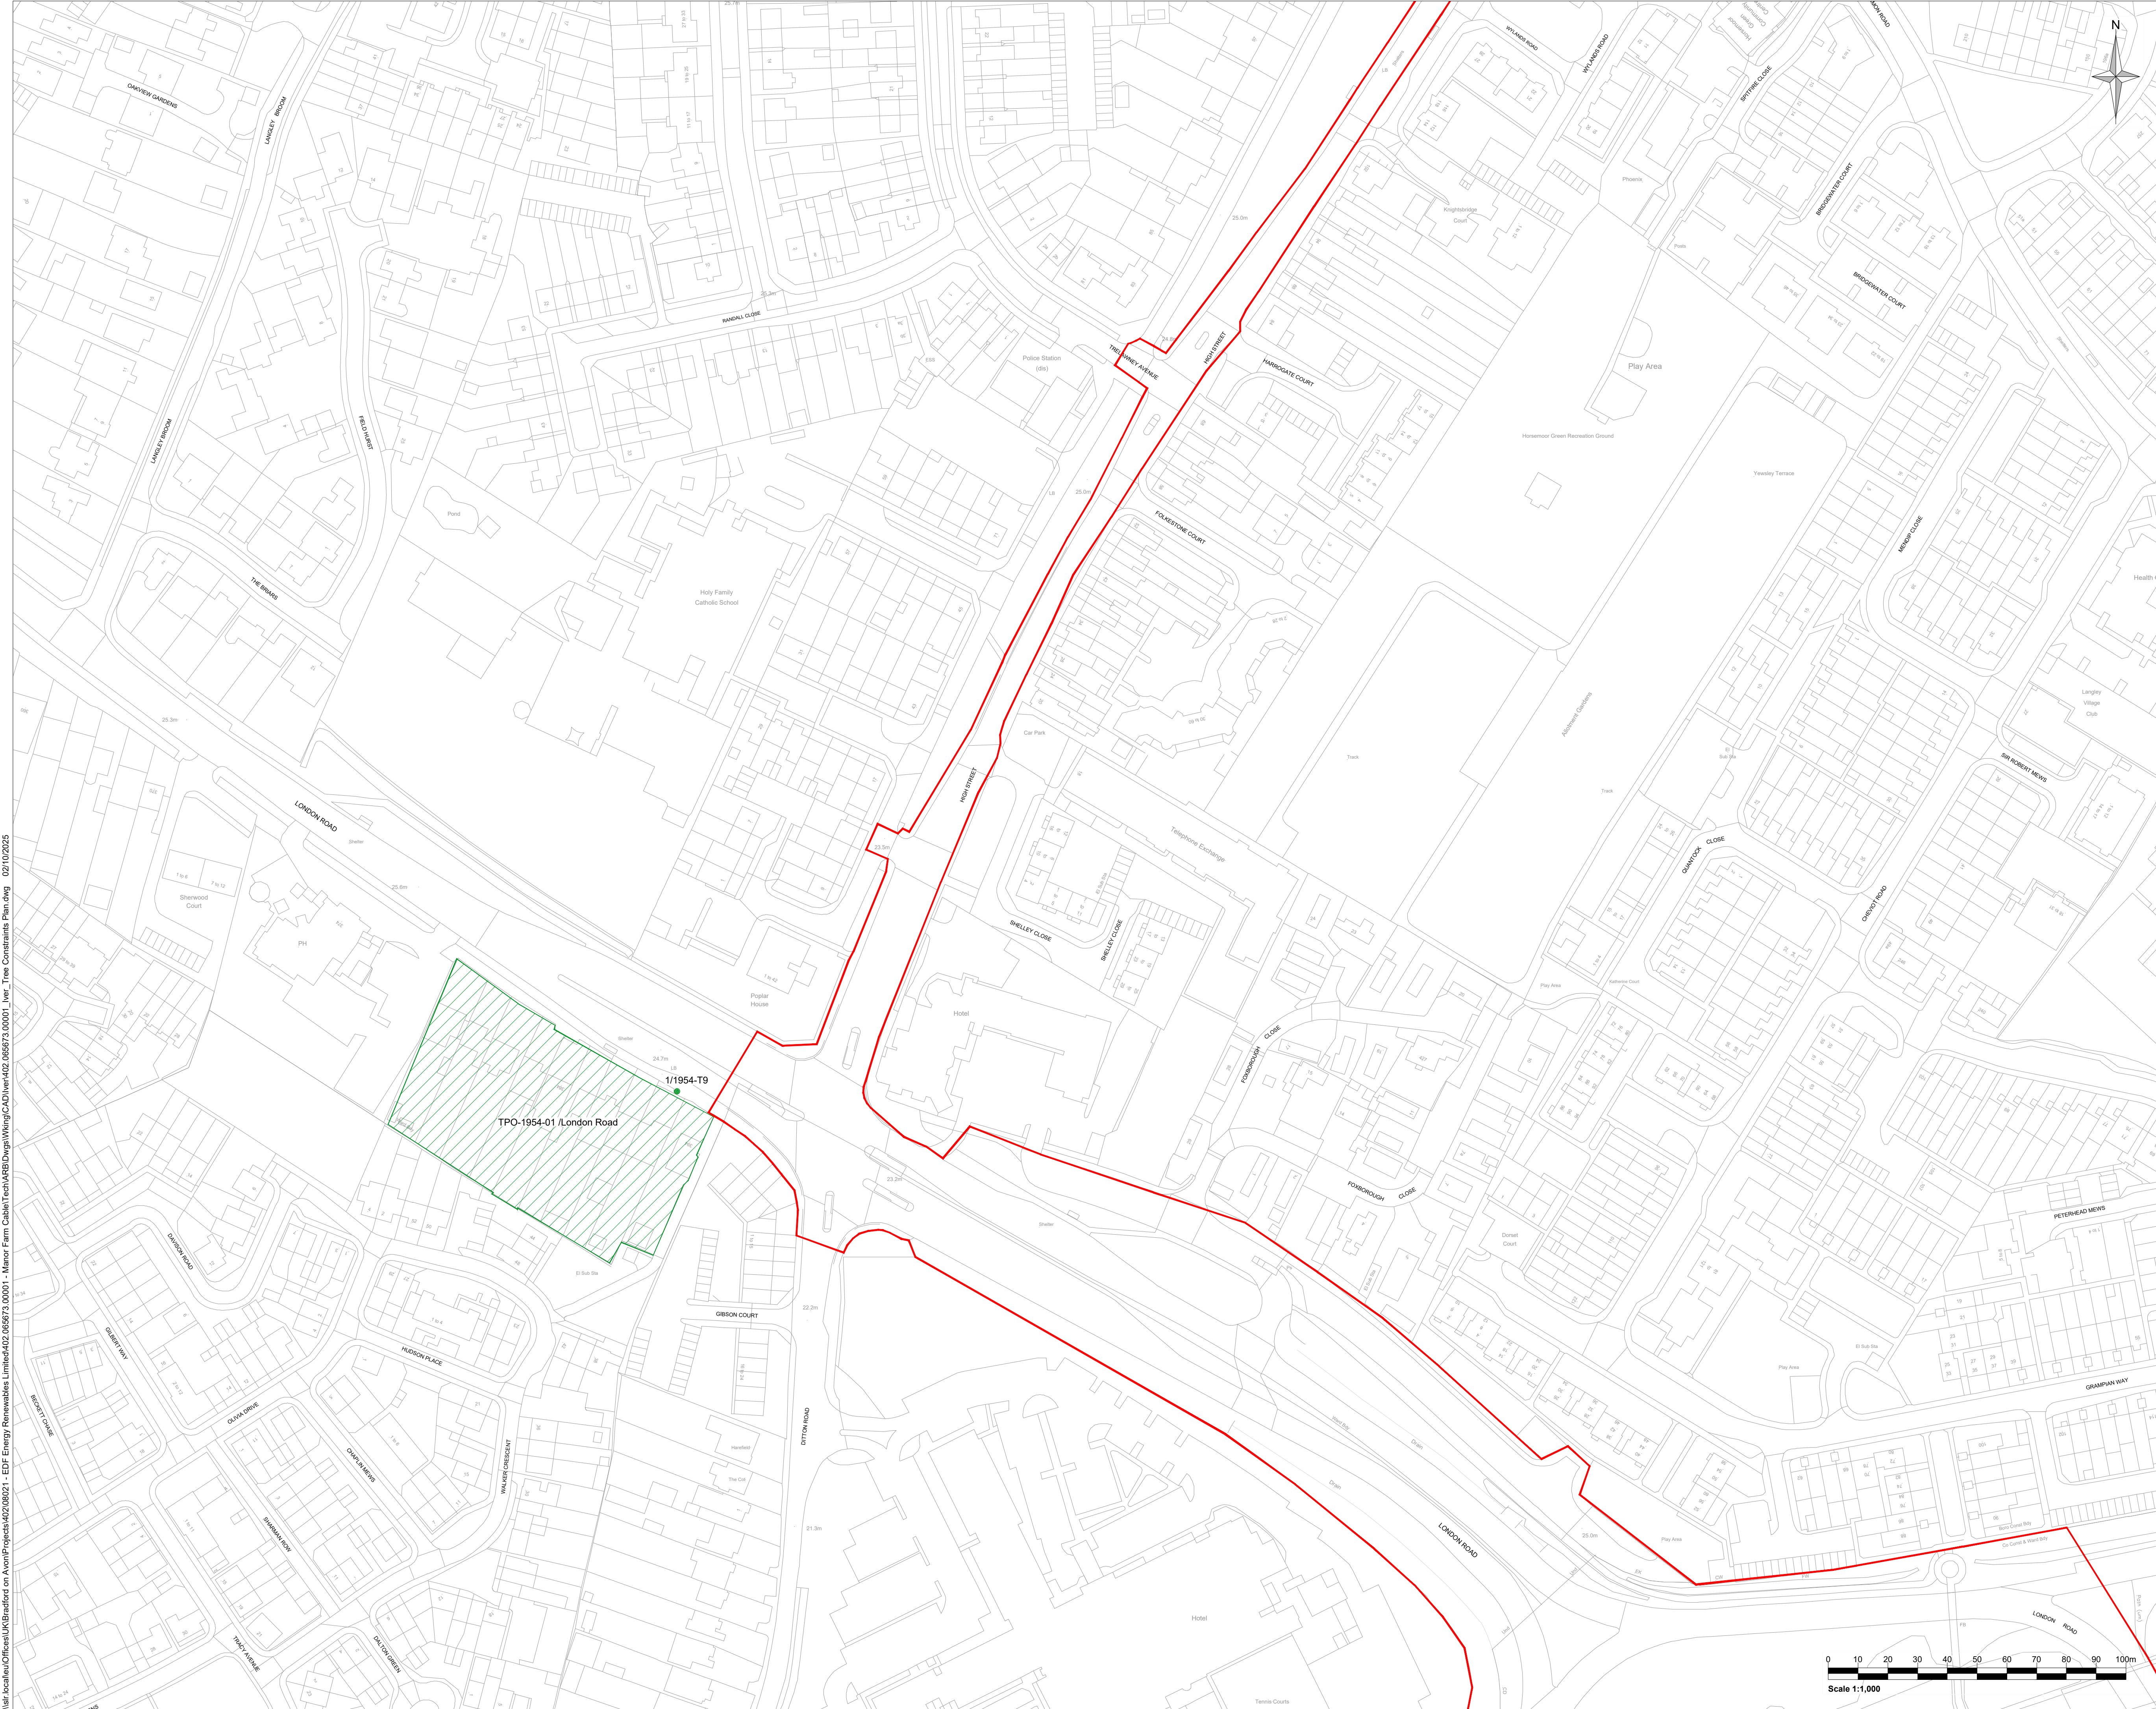

- Legend:
- Application Boundary
 - Tree of high quality and value (Category A)
 - Tree of moderate quality and value (Category B)
 - Tree of low quality and value (Category C)
 - Tree unsuitable for retention (Category U)
 - Tree (T)*
 - Tree Group (G), Woodland (W) or Hedgerow (H)*
 - Root Protection Area (RPA)
 - Tree Preservation Order - Tree
 - Tree Preservation Order - Group/Woodland
 - Conservation Area
 - * Outline colour denotes BS 5837 category

Rev	Amendments	Date	By	Chk	Auth
-----	------------	------	----	-----	------

www.slrconsulting.com

Client

Juniper Energy Limited

Project

Manor Farm Cables
Iver Substation Corridor

Figure Title

Tree Constraints Plan
Sheet 12 of 15

Scale	1:1000	@ A1	SLR Project No.	402.065673.00001			
Designed	AG	Drawn	AG	Checked	MMS	Authorised	RB
Date	SEPT 25	Date	SEPT 25	Date	SEPT 25	Date	SEPT 25



Figure Number:

402.065673.00001-ARB-D-003


Rev

01

\\slf-local\au\Offices\UK\Bradford on Aven\Projects\402\06573\0001 - Manor Farm Cable\Tech\ARB\Drawings\Wiring\CA\Deliver\402.065673.00001 Iver_Tree_Constraints_Plan.dwg 02/10/2025

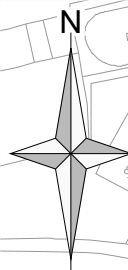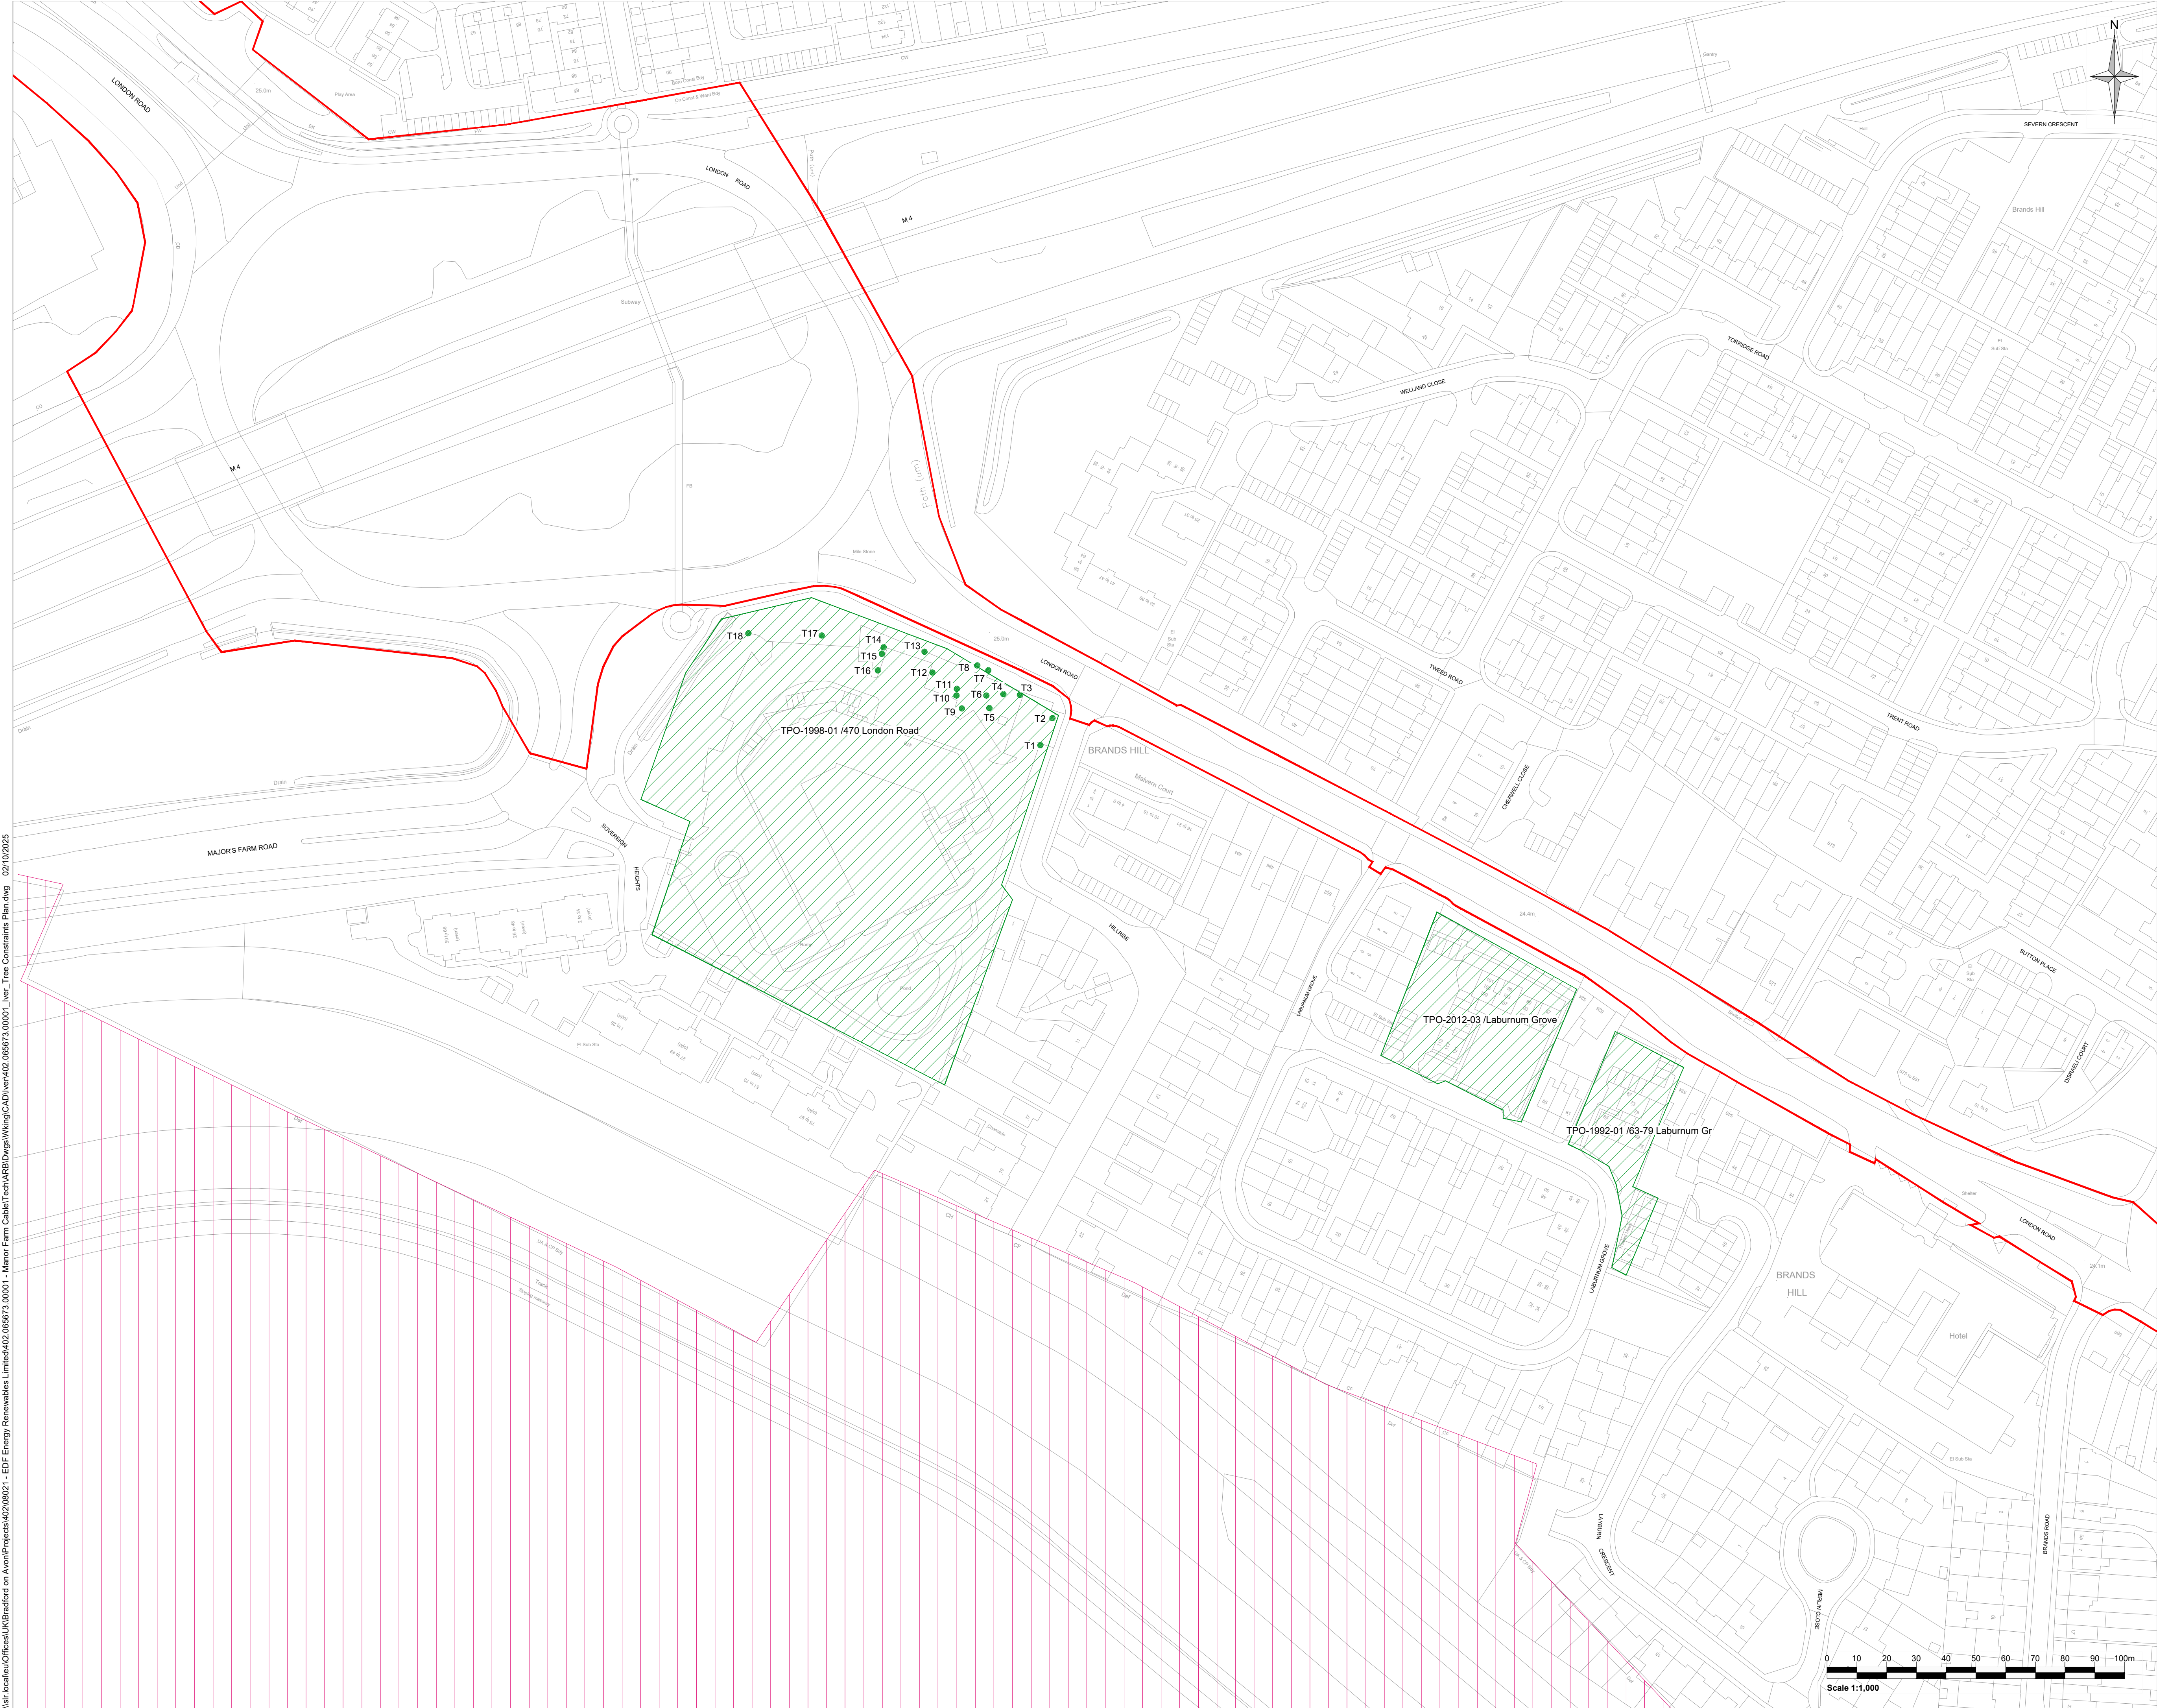



Notes:

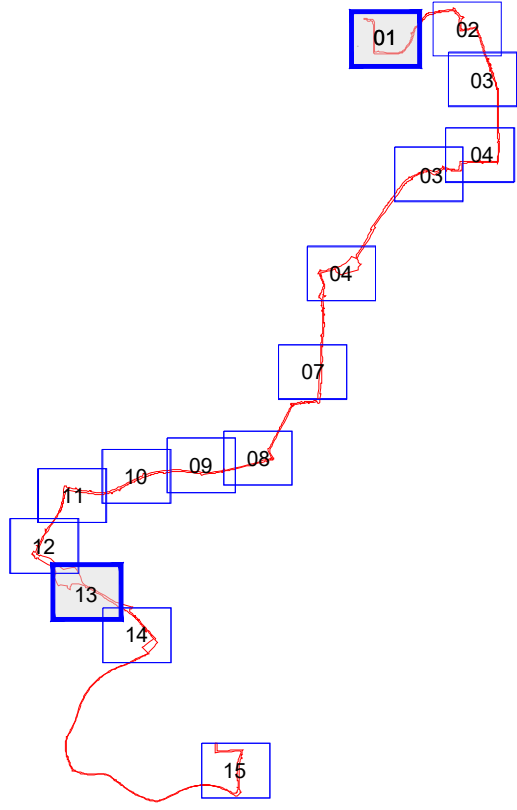

Legend:

- Application Boundary
 - Tree of high quality and value (Category A)
 - Tree of moderate quality and value (Category B)
 - Tree of low quality and value (Category C)
 - Tree unsuitable for retention (Category U)
 - Tree (T)*
 - Tree Group (G), Woodland (W) or Hedgerow (H)*
 - Root Protection Area (RPA)
 - Tree Preservation Order - Tree
 - Tree Preservation Order - Group/Woodland
 - Conservation Area
- * Outline colour denotes BS 5837 category

Rev	Amendments	Date	By	Chk	Auth
 www.slrconsulting.com					
Client Juniper Energy Limited					
Project Manor Farm Cables Iver Substation Corridor					
Figure Title Tree Constraints Plan Sheet 13 of 15					
Scale 1:1000		@ A1		SLR Project No. 402.065673.00001	
Designed AG	Drawn AG	Checked MMS	Authorised RB		
Date SEPT 25	Date SEPT 25	Date SEPT 25	Date SEPT 25		
Figure Number 402.065673.00001-ARB-D-003					Rev 01

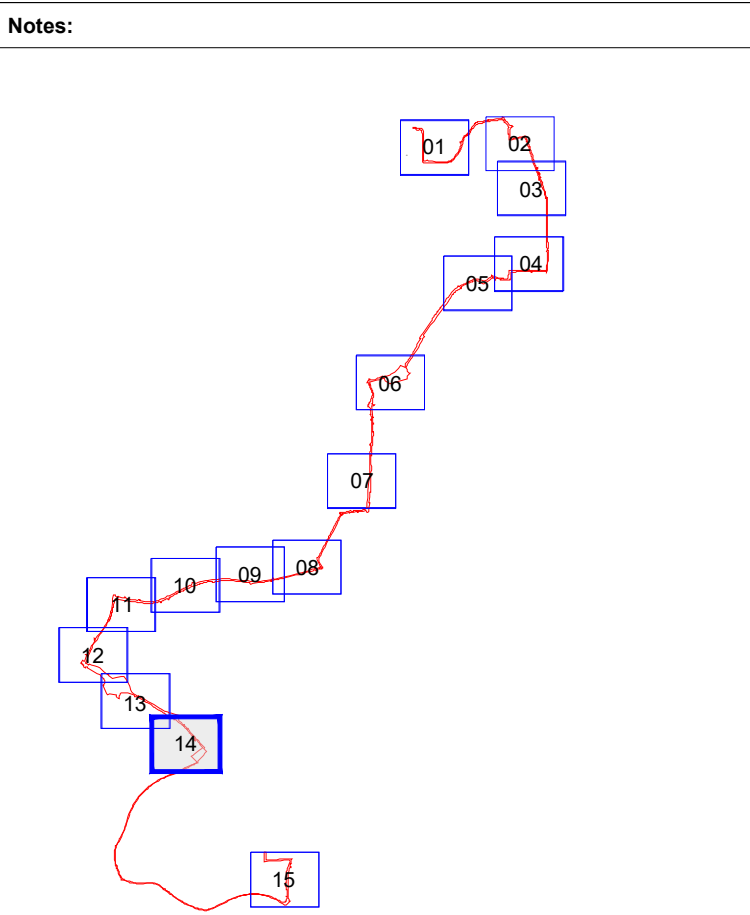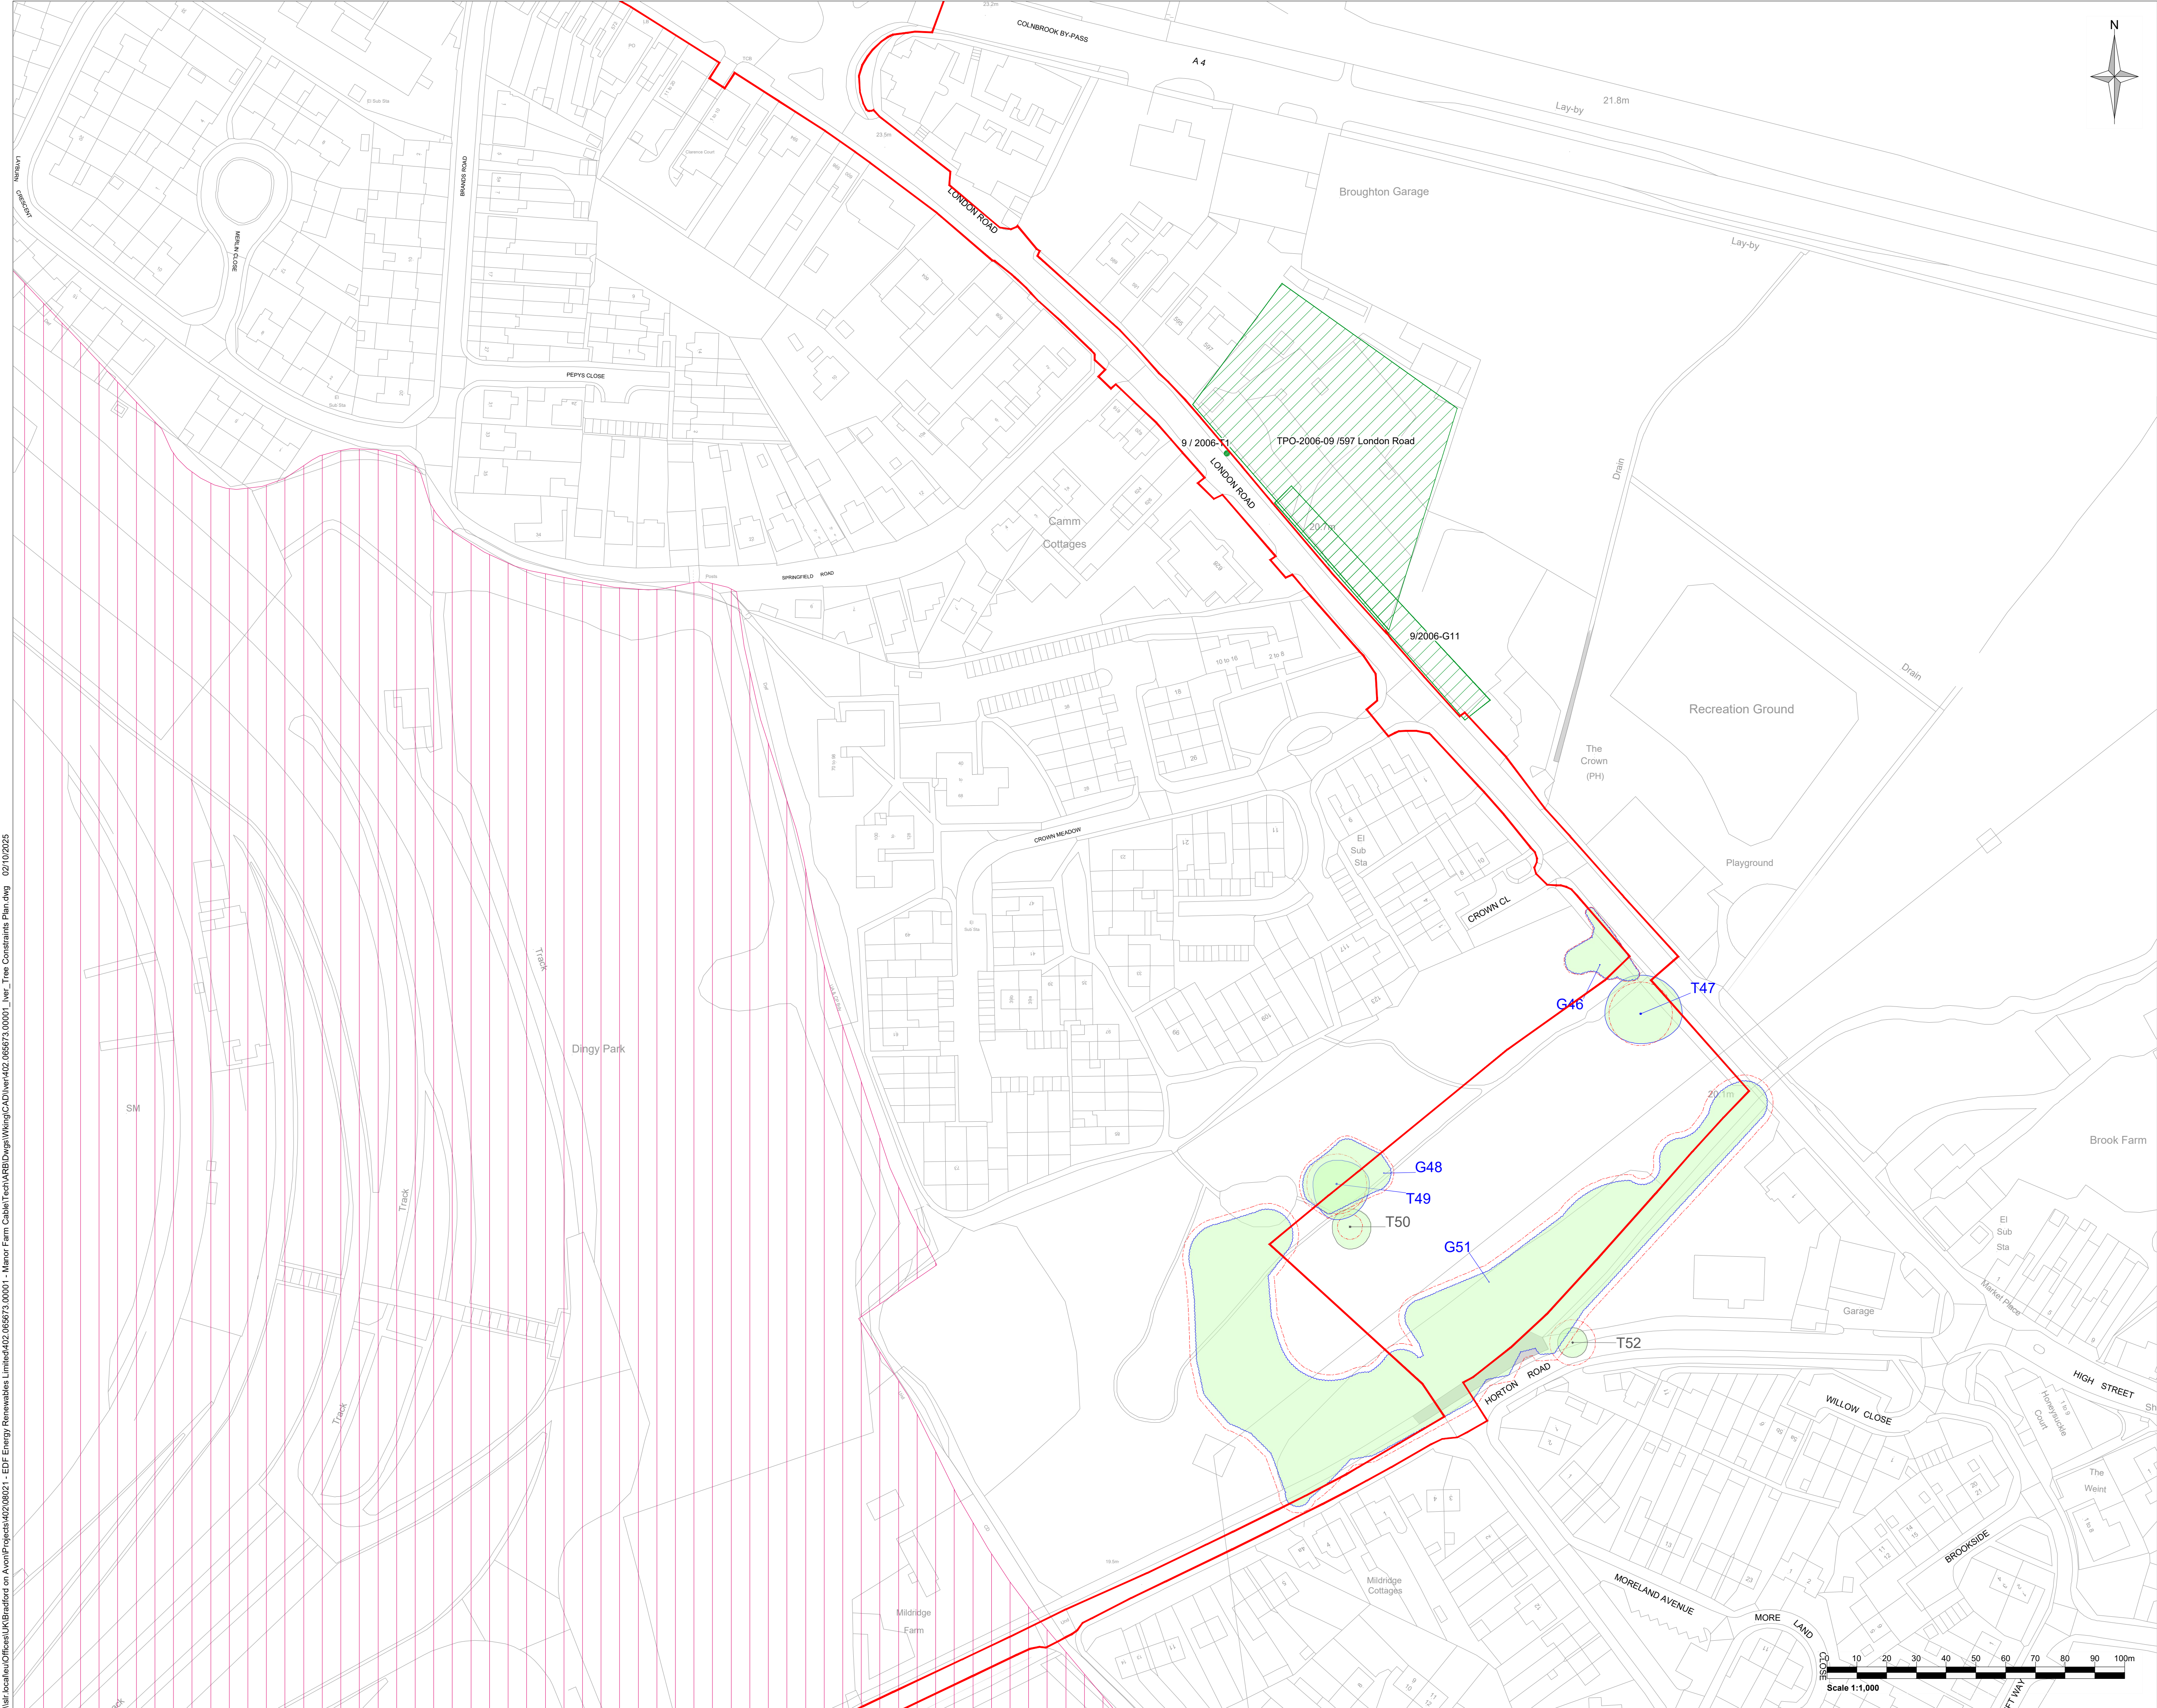

- Legend:**
- Application Boundary
 - T1 Tree of high quality and value (Category A)
 - T1 Tree of moderate quality and value (Category B)
 - T1 Tree of low quality and value (Category C)
 - T1 Tree unsuitable for retention (Category U)
 - Tree (T)*
 - Tree Group (G), Woodland (W) or Hedgerow (H)*
 - Root Protection Area (RPA)
 - Tree Preservation Order - Tree
 - Tree Preservation Order - Group/Woodland
 - Conservation Area
- * Outline colour denotes BS 5837 category

Rev	Amendments	Date	By	Chk	Auth
-----	------------	------	----	-----	------



www.slrconsulting.com

Client	
Juniper Energy Limited	



Project	
Manor Farm Cables Iver Substation Corridor	

Figure Title	
Tree Constraints Plan Sheet 14 of 15	

Scale	1:1000	@ A1	SLR Project No.	402.065673.00001			
Designed	AG	Drawn	AG	Checked	MMS	Authorised	RB
Date	SEPT 25	Date	SEPT 25	Date	SEPT 25	Date	SEPT 25

Figure Number	402.065673.00001-ARB-D-003	Rev	01
---------------	----------------------------	-----	----

\\slf-local\au\Offices\UK\Bradford on Avon\Projects\402\06573\0001 - EDF Energy Renewables Limited\402\06573\0001 - Iver Tree Constraints Plan.dwg 02/10/2025

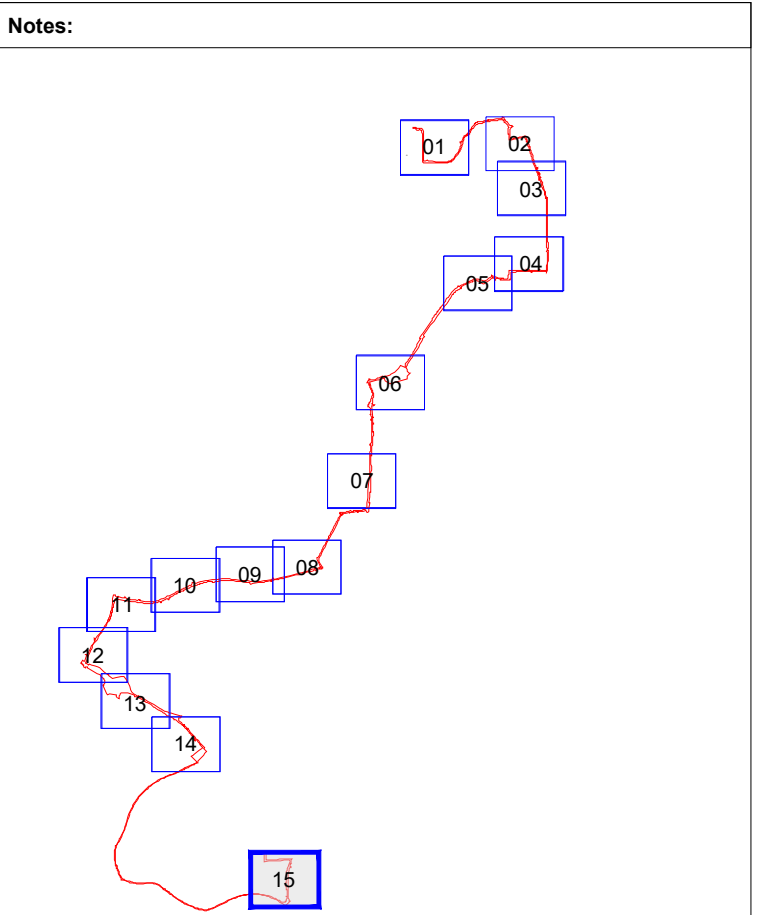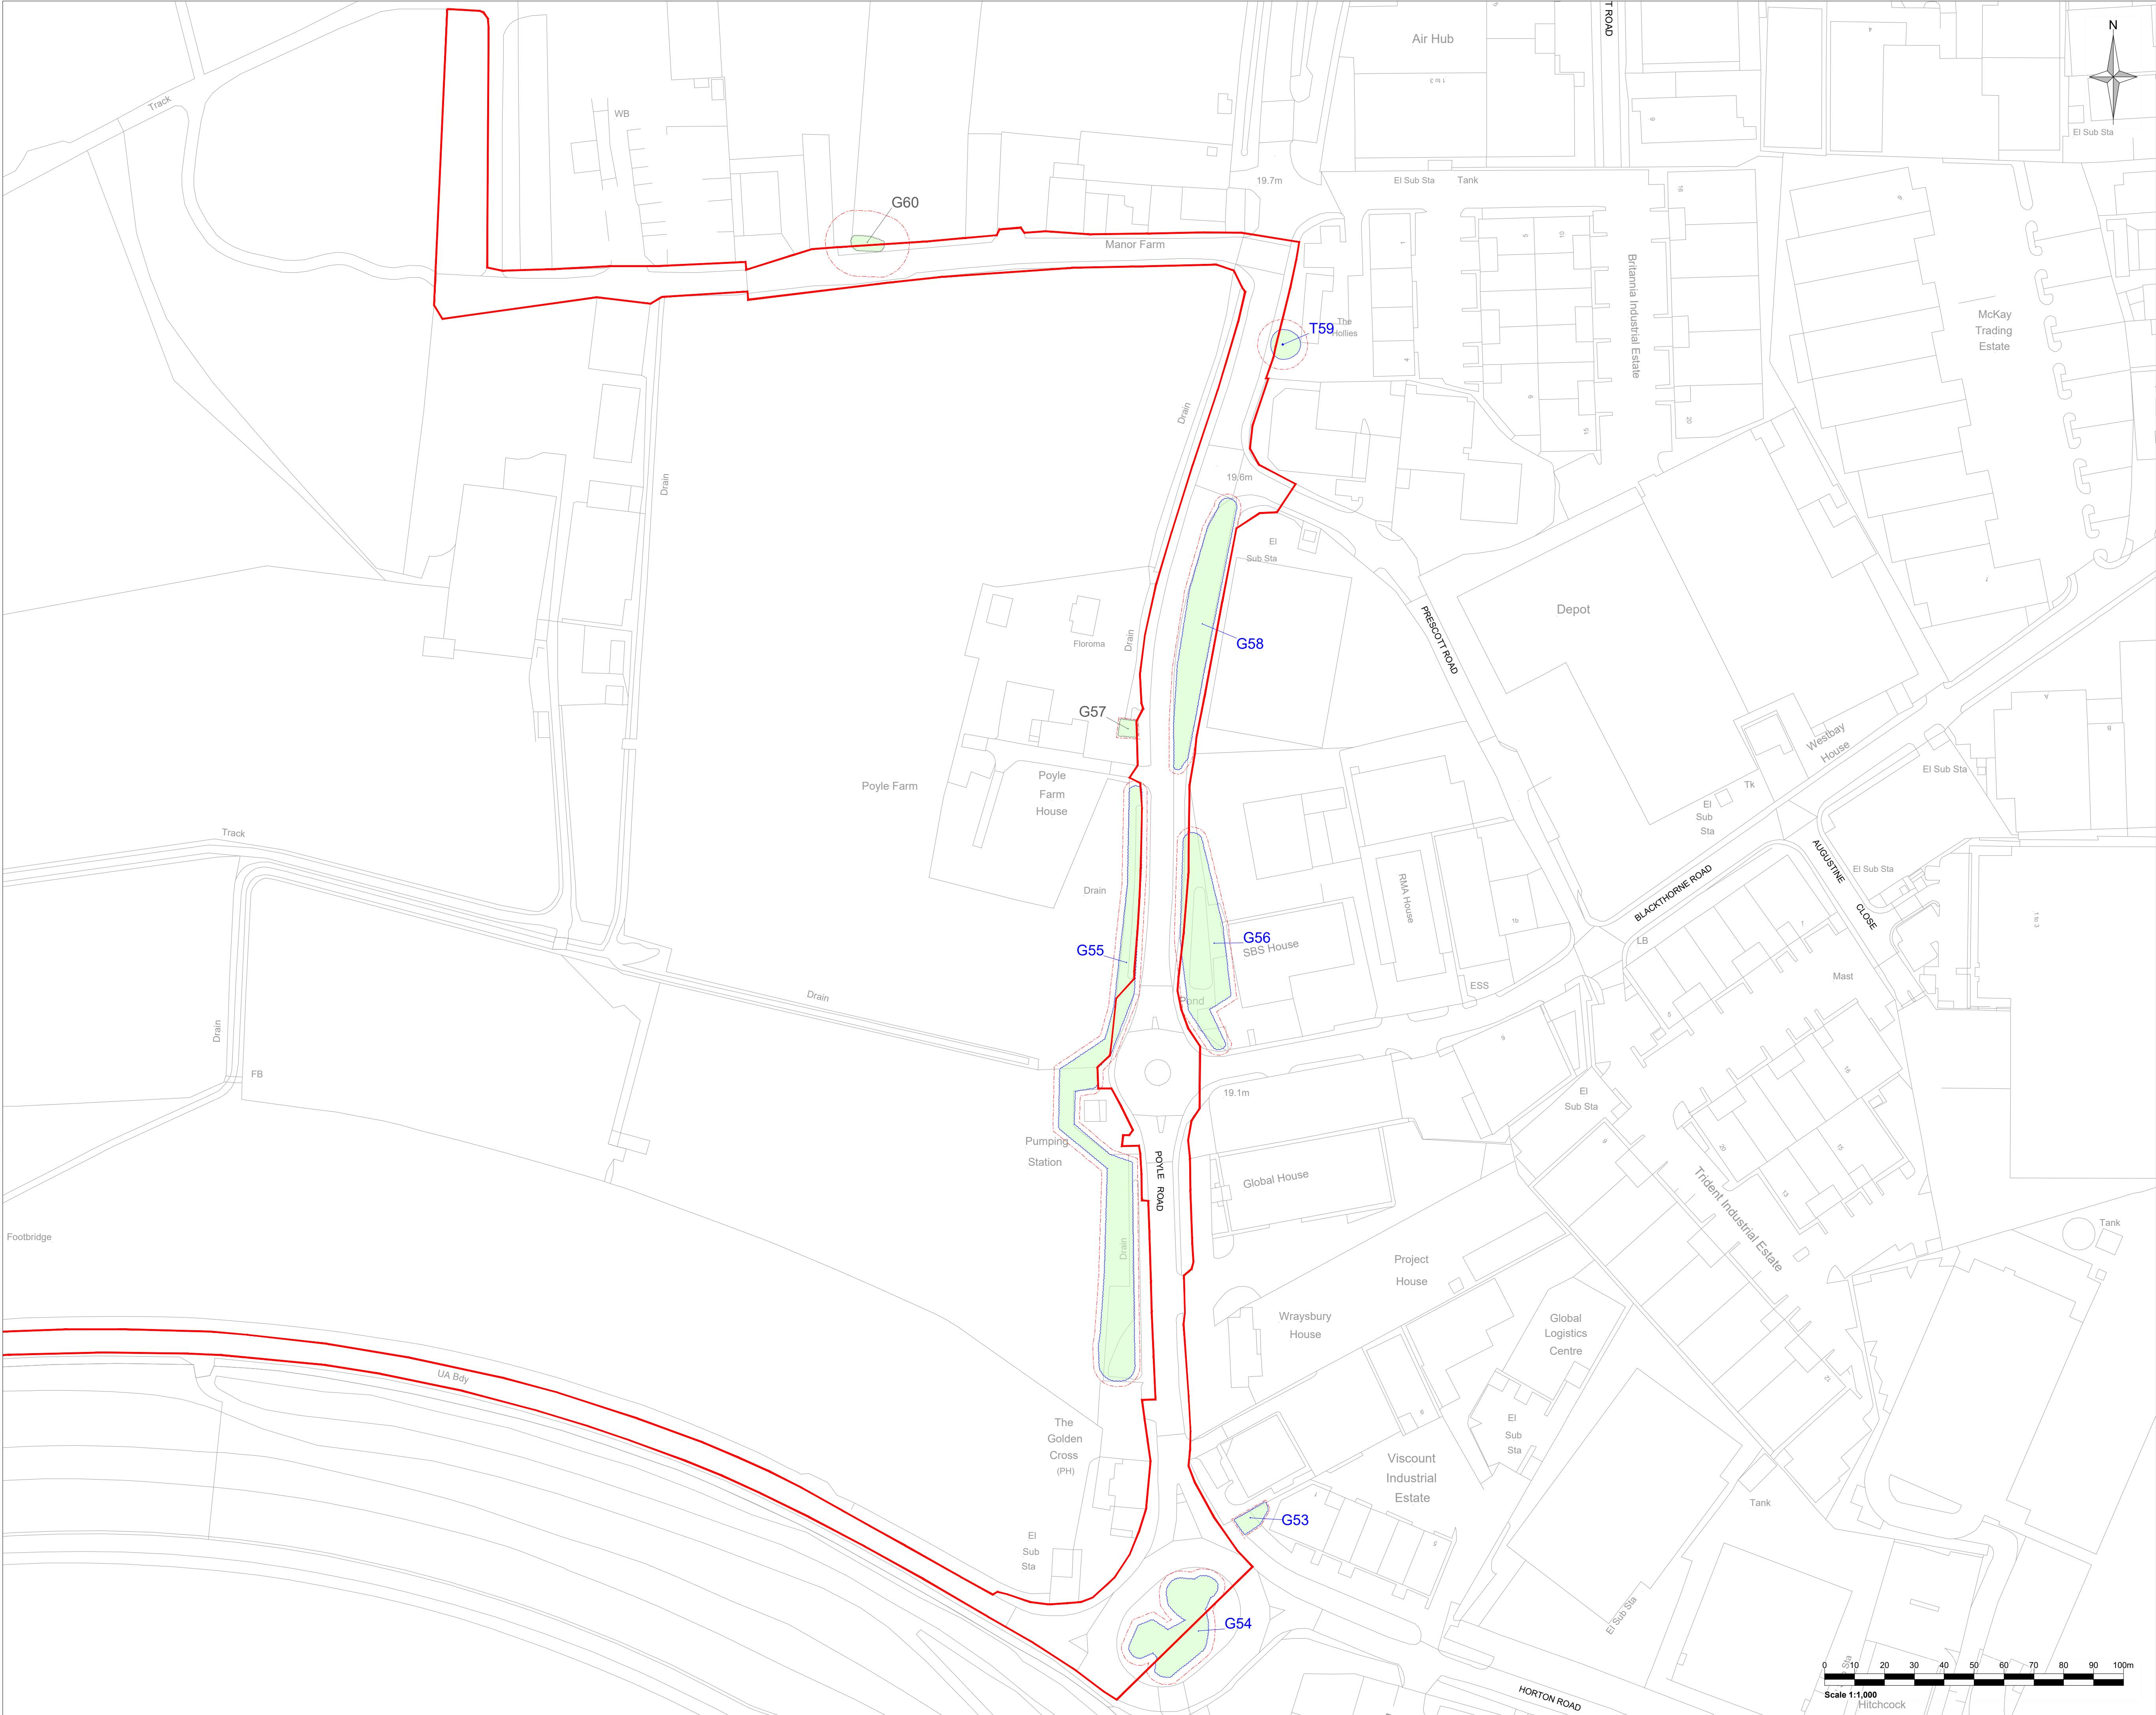

Legend:

- Application Boundary
- Tree of high quality and value (Category A)
- Tree of moderate quality and value (Category B)
- Tree of low quality and value (Category C)
- Tree unsuitable for retention (Category U)
- Tree (T)*
- Tree Group (G), Woodland (W) or Hedgerow (H)*
- Root Protection Area (RPA)
- Tree Preservation Order - Tree
- Tree Preservation Order - Group/Woodland
- Conservation Area

* Outline colour denotes BS 5837 category

Rev	Amendments	Date	By	Chk	Auth
 www.slrconsulting.com					
Client Juniper Energy Limited					
Project Manor Farm Cables Iver Substation Corridor					
Figure Title Tree Constraints Plan Sheet 15 of 15					
Scale 1:1000		@ A1		SLR Project No. 402.065673.00001	
Designed AG	Drawn AG	Checked MMS	Authorised RB		
Date SEPT 25	Date SEPT 25	Date SEPT 25	Date SEPT 25		
Figure Number 402.065673.00001-ARB-D-003					Rev 01

