



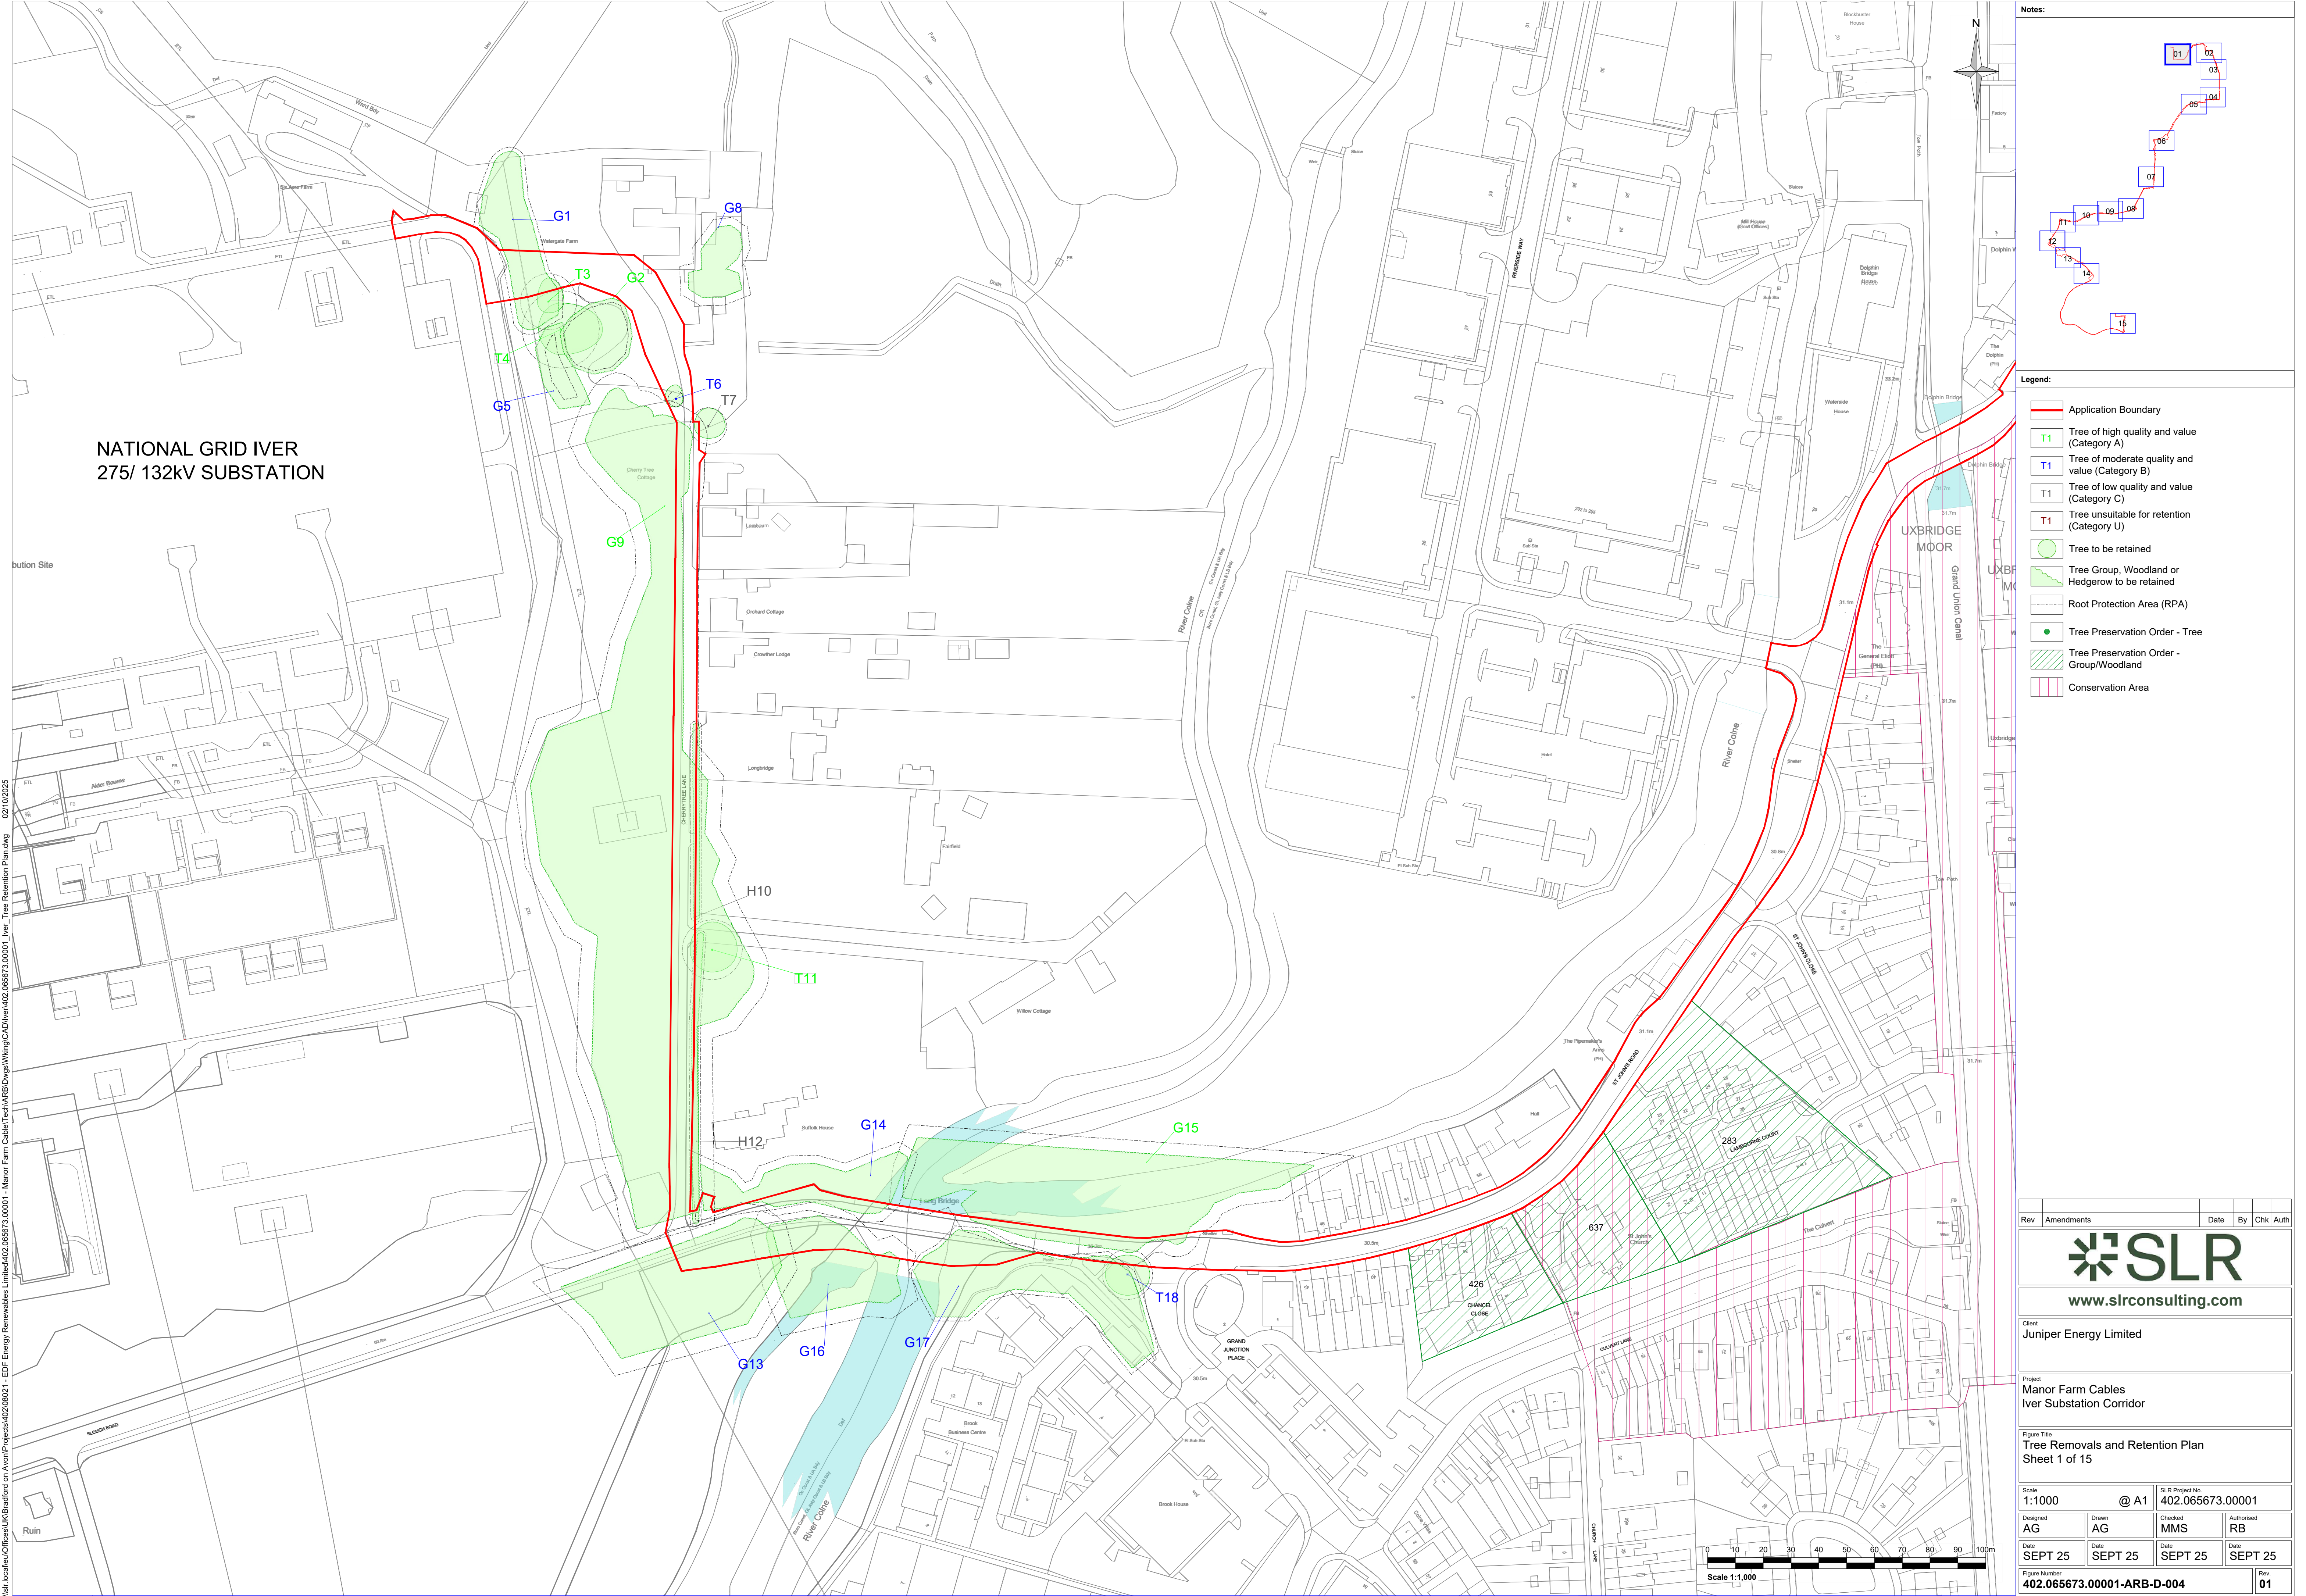

NATIONAL GRID IVER
275/ 132KV SUBSTATION

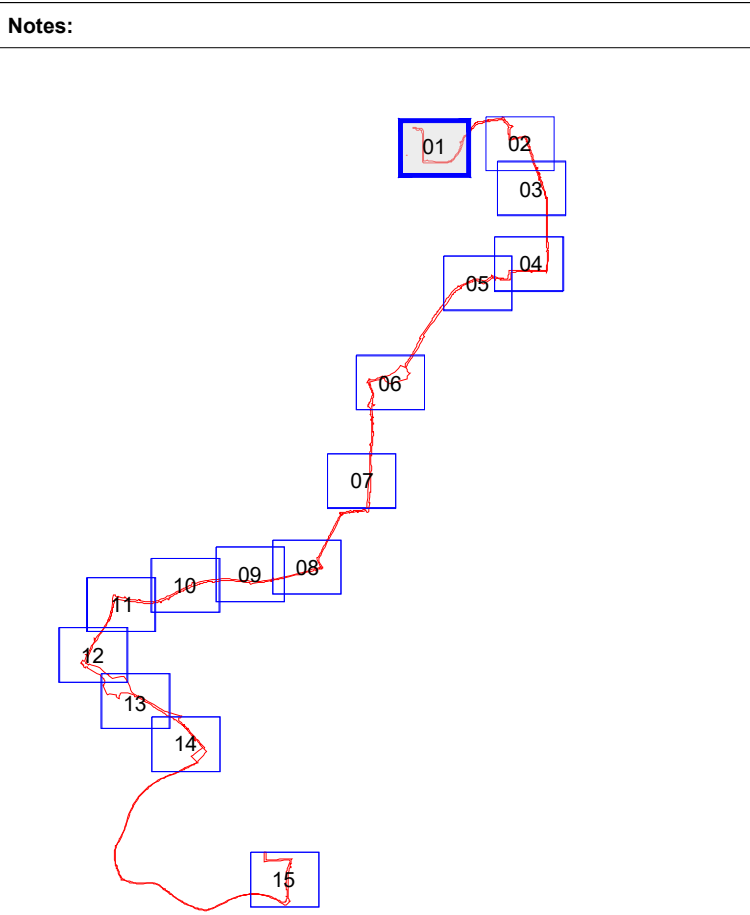

- Legend:
- Application Boundary
 - Tree of high quality and value (Category A)
 - Tree of moderate quality and value (Category B)
 - Tree of low quality and value (Category C)
 - Tree unsuitable for retention (Category U)
 - Tree to be retained
 - Tree Group, Woodland or Hedgerow to be retained
 - Root Protection Area (RPA)
 - Tree Preservation Order - Tree
 - Tree Preservation Order - Group/Woodland
 - Conservation Area

Rev	Amendments	Date	By	Chk	Auth
-----	------------	------	----	-----	------



www.slrconsulting.com

Client
Juniper Energy Limited



Project
Manor Farm Cables
Iver Substation Corridor

Figure Title
Tree Removals and Retention Plan
Sheet 1 of 15

Scale 1:1000	@ A1	SLR Project No. 402.065673.00001
Designed AG	Drawn AG	Checked MMS
Date SEPT 25	Date SEPT 25	Date SEPT 25

Figure Number 402.065673.00001-ARB-D-004	Rev 01
---	-----------

I:\a\local\offices\UK\Bradford on Avon\Projects\402\065673 - EDF Energy Renewables Limited\402.065673.00001 - Manor Farm Cables\Tech\ARB\Drawings\Wiring\CA\Iver\402.065673.00001_Iver_Tree_Retention_Plan.dwg 02/10/2025

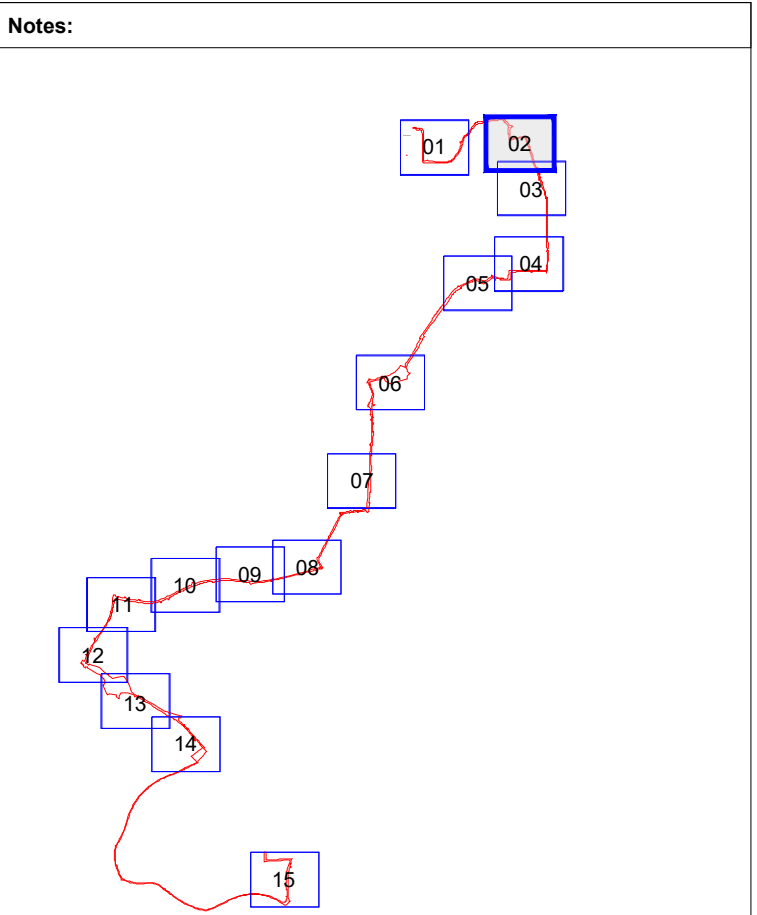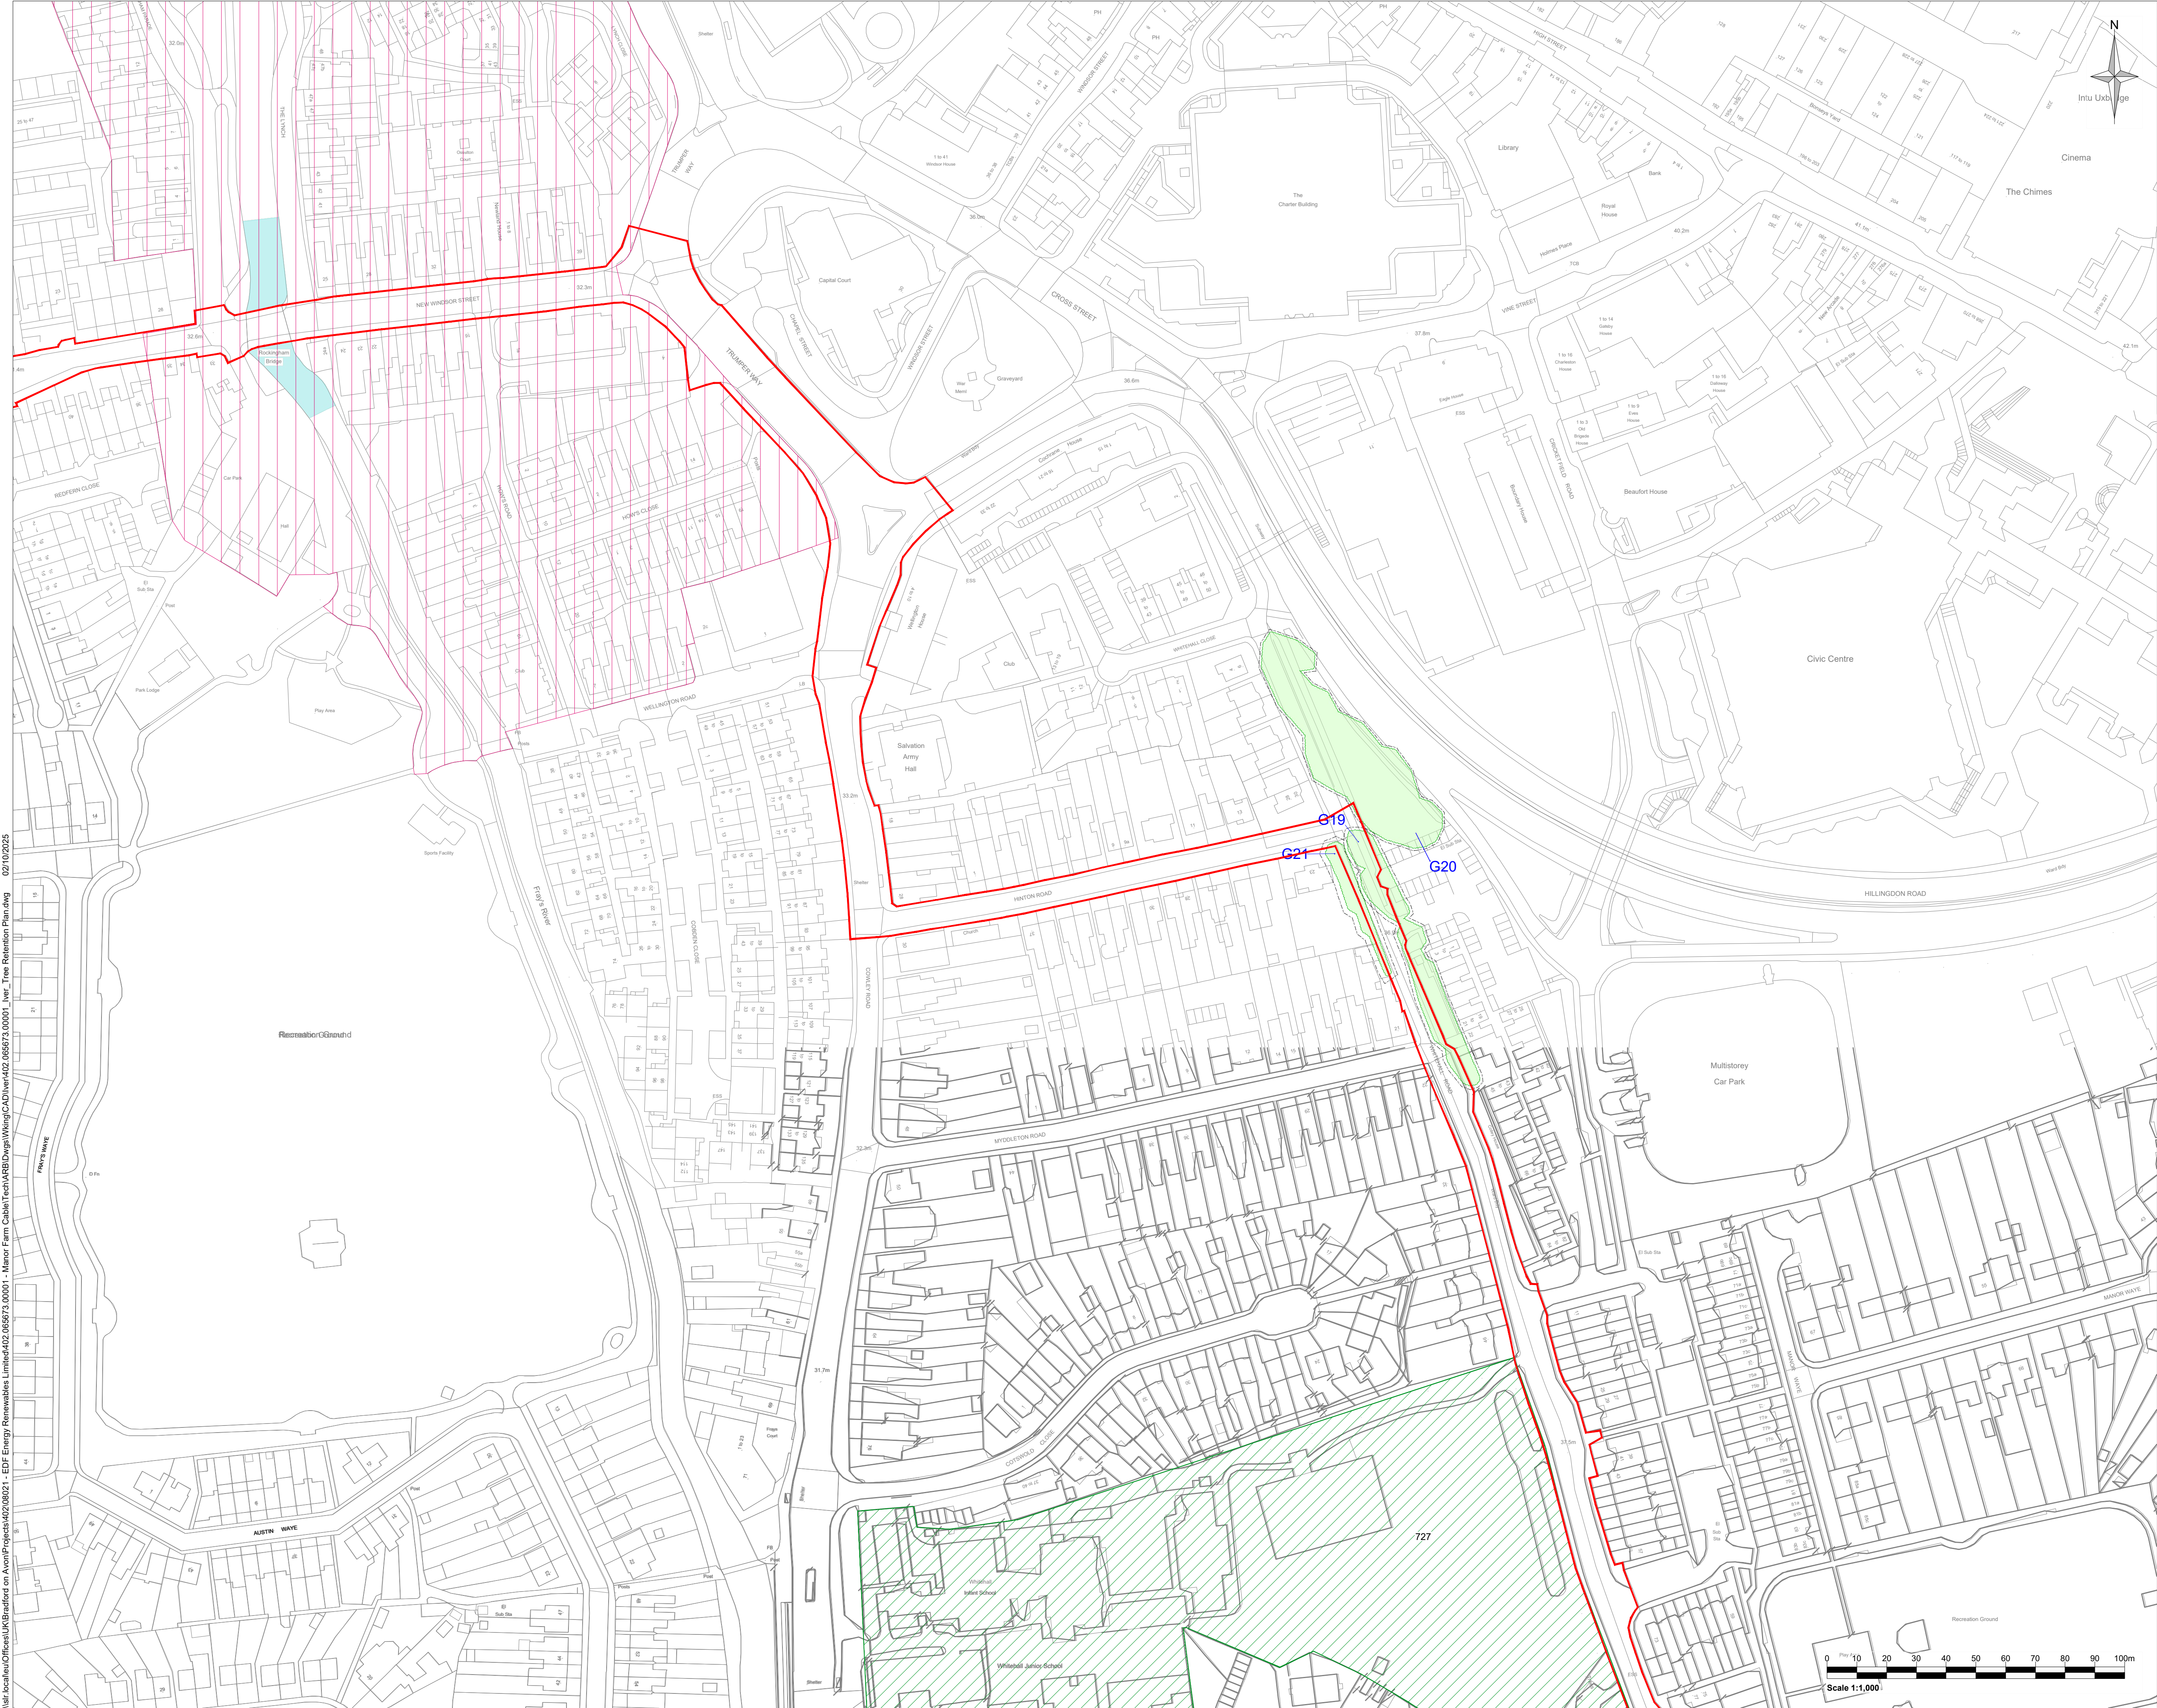

- Legend:**
- Application Boundary
 - Tree of high quality and value (Category A)
 - Tree of moderate quality and value (Category B)
 - Tree of low quality and value (Category C)
 - Tree unsuitable for retention (Category U)
 - Tree to be retained
 - Tree Group, Woodland or Hedgerow to be retained
 - Root Protection Area (RPA)
 - Tree Preservation Order - Tree
 - Tree Preservation Order - Group/Woodland
 - Conservation Area

Rev	Amendments	Date	By	Chk	Auth
-----	------------	------	----	-----	------



www.slrconsulting.com

Client
Juniper Energy Limited



Project
Manor Farm Cables
Iver Substation Corridor

Figure Title
Tree Removals and Retention Plan
Sheet 2 of 15

Scale 1:1000	@ A1	SLR Project No. 402.065673.00001	
Designed AG	Drawn AG	Checked MMS	Authorised RB
Date SEPT 25	Date SEPT 25	Date SEPT 25	Date SEPT 25


Figure Number:
402.065673.00001-ARB-D-004



Rev
01

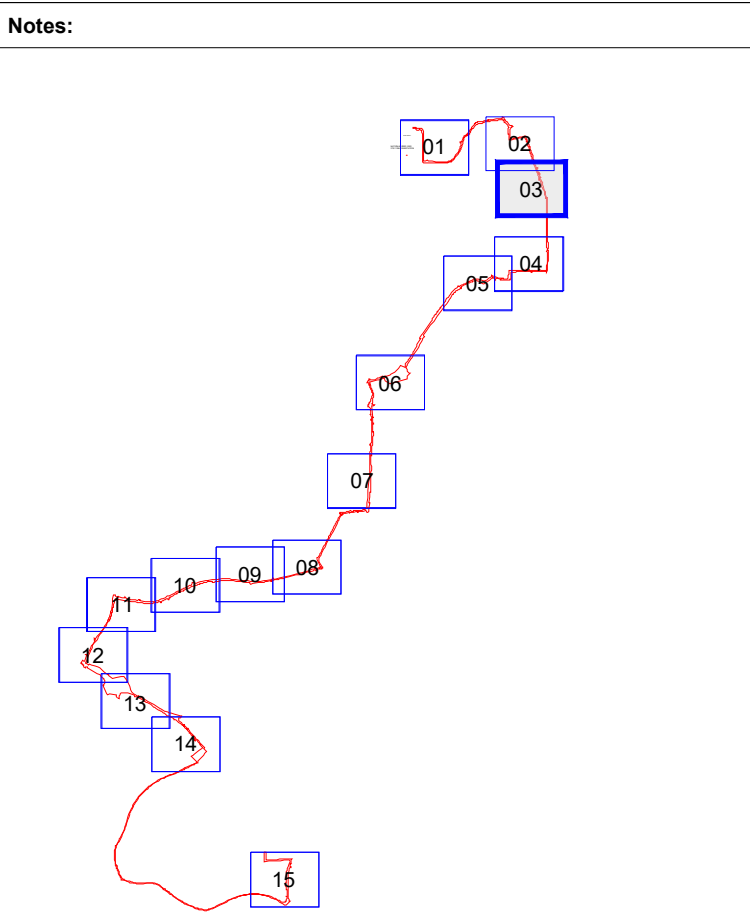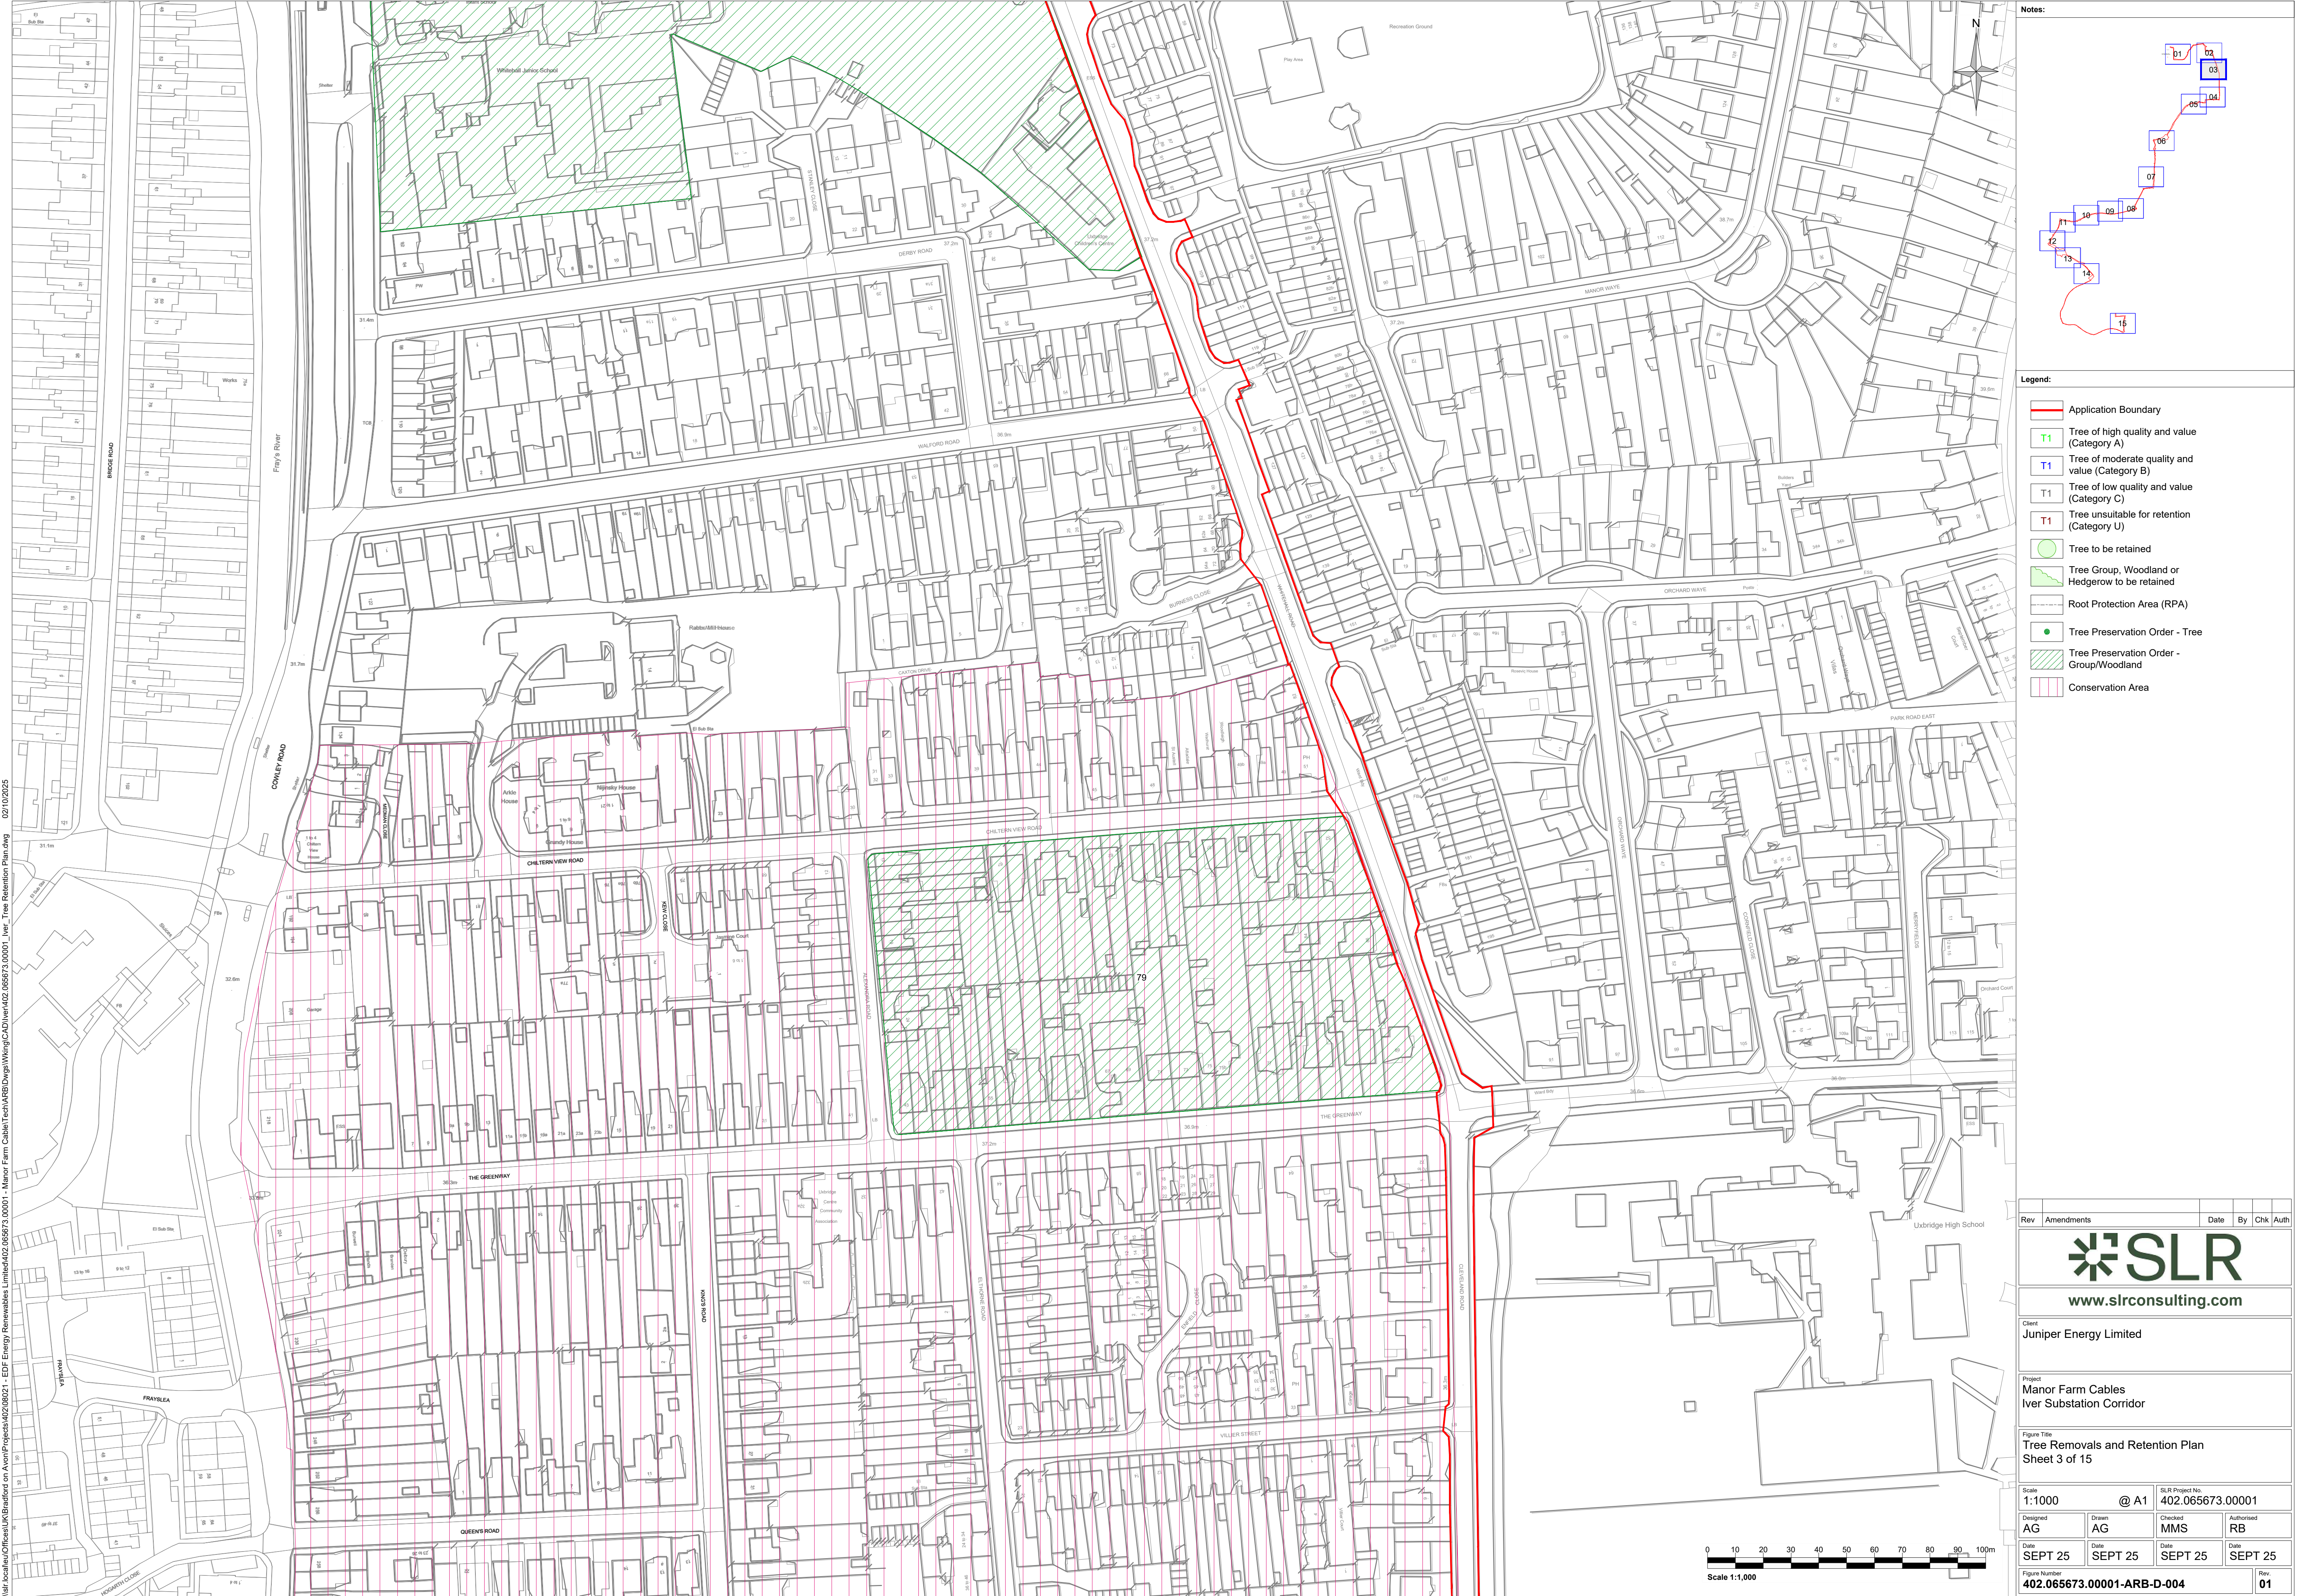

- Legend:
- Application Boundary
 - Tree of high quality and value (Category A)
 - Tree of moderate quality and value (Category B)
 - Tree of low quality and value (Category C)
 - Tree unsuitable for retention (Category U)
 - Tree to be retained
 - Tree Group, Woodland or Hedgerow to be retained
 - Root Protection Area (RPA)
 - Tree Preservation Order - Tree
 - Tree Preservation Order - Group/Woodland
 - Conservation Area

Rev	Amendments	Date	By	Chk	Auth
 www.slrconsulting.com					
Client Juniper Energy Limited					
Project Manor Farm Cables Iver Substation Corridor					
Figure Title Tree Removals and Retention Plan Sheet 3 of 15					
Scale 1:1000		@ A1		SLR Project No. 402.065673.00001	
Designed AG	Drawn AG	Checked MMS	Authorised RB		
Date SEPT 25	Date SEPT 25	Date SEPT 25	Date SEPT 25		
Figure Number 402.065673.00001-ARB-D-004				Rev 01	

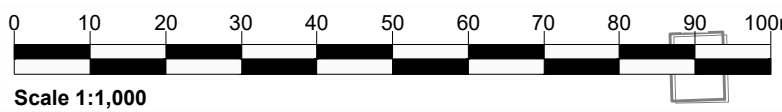

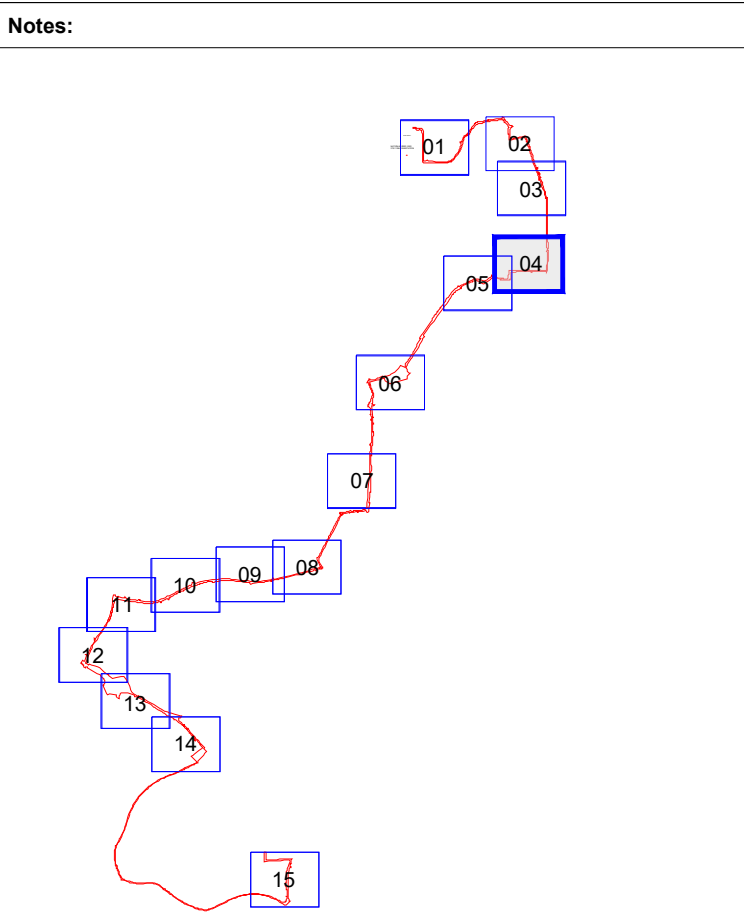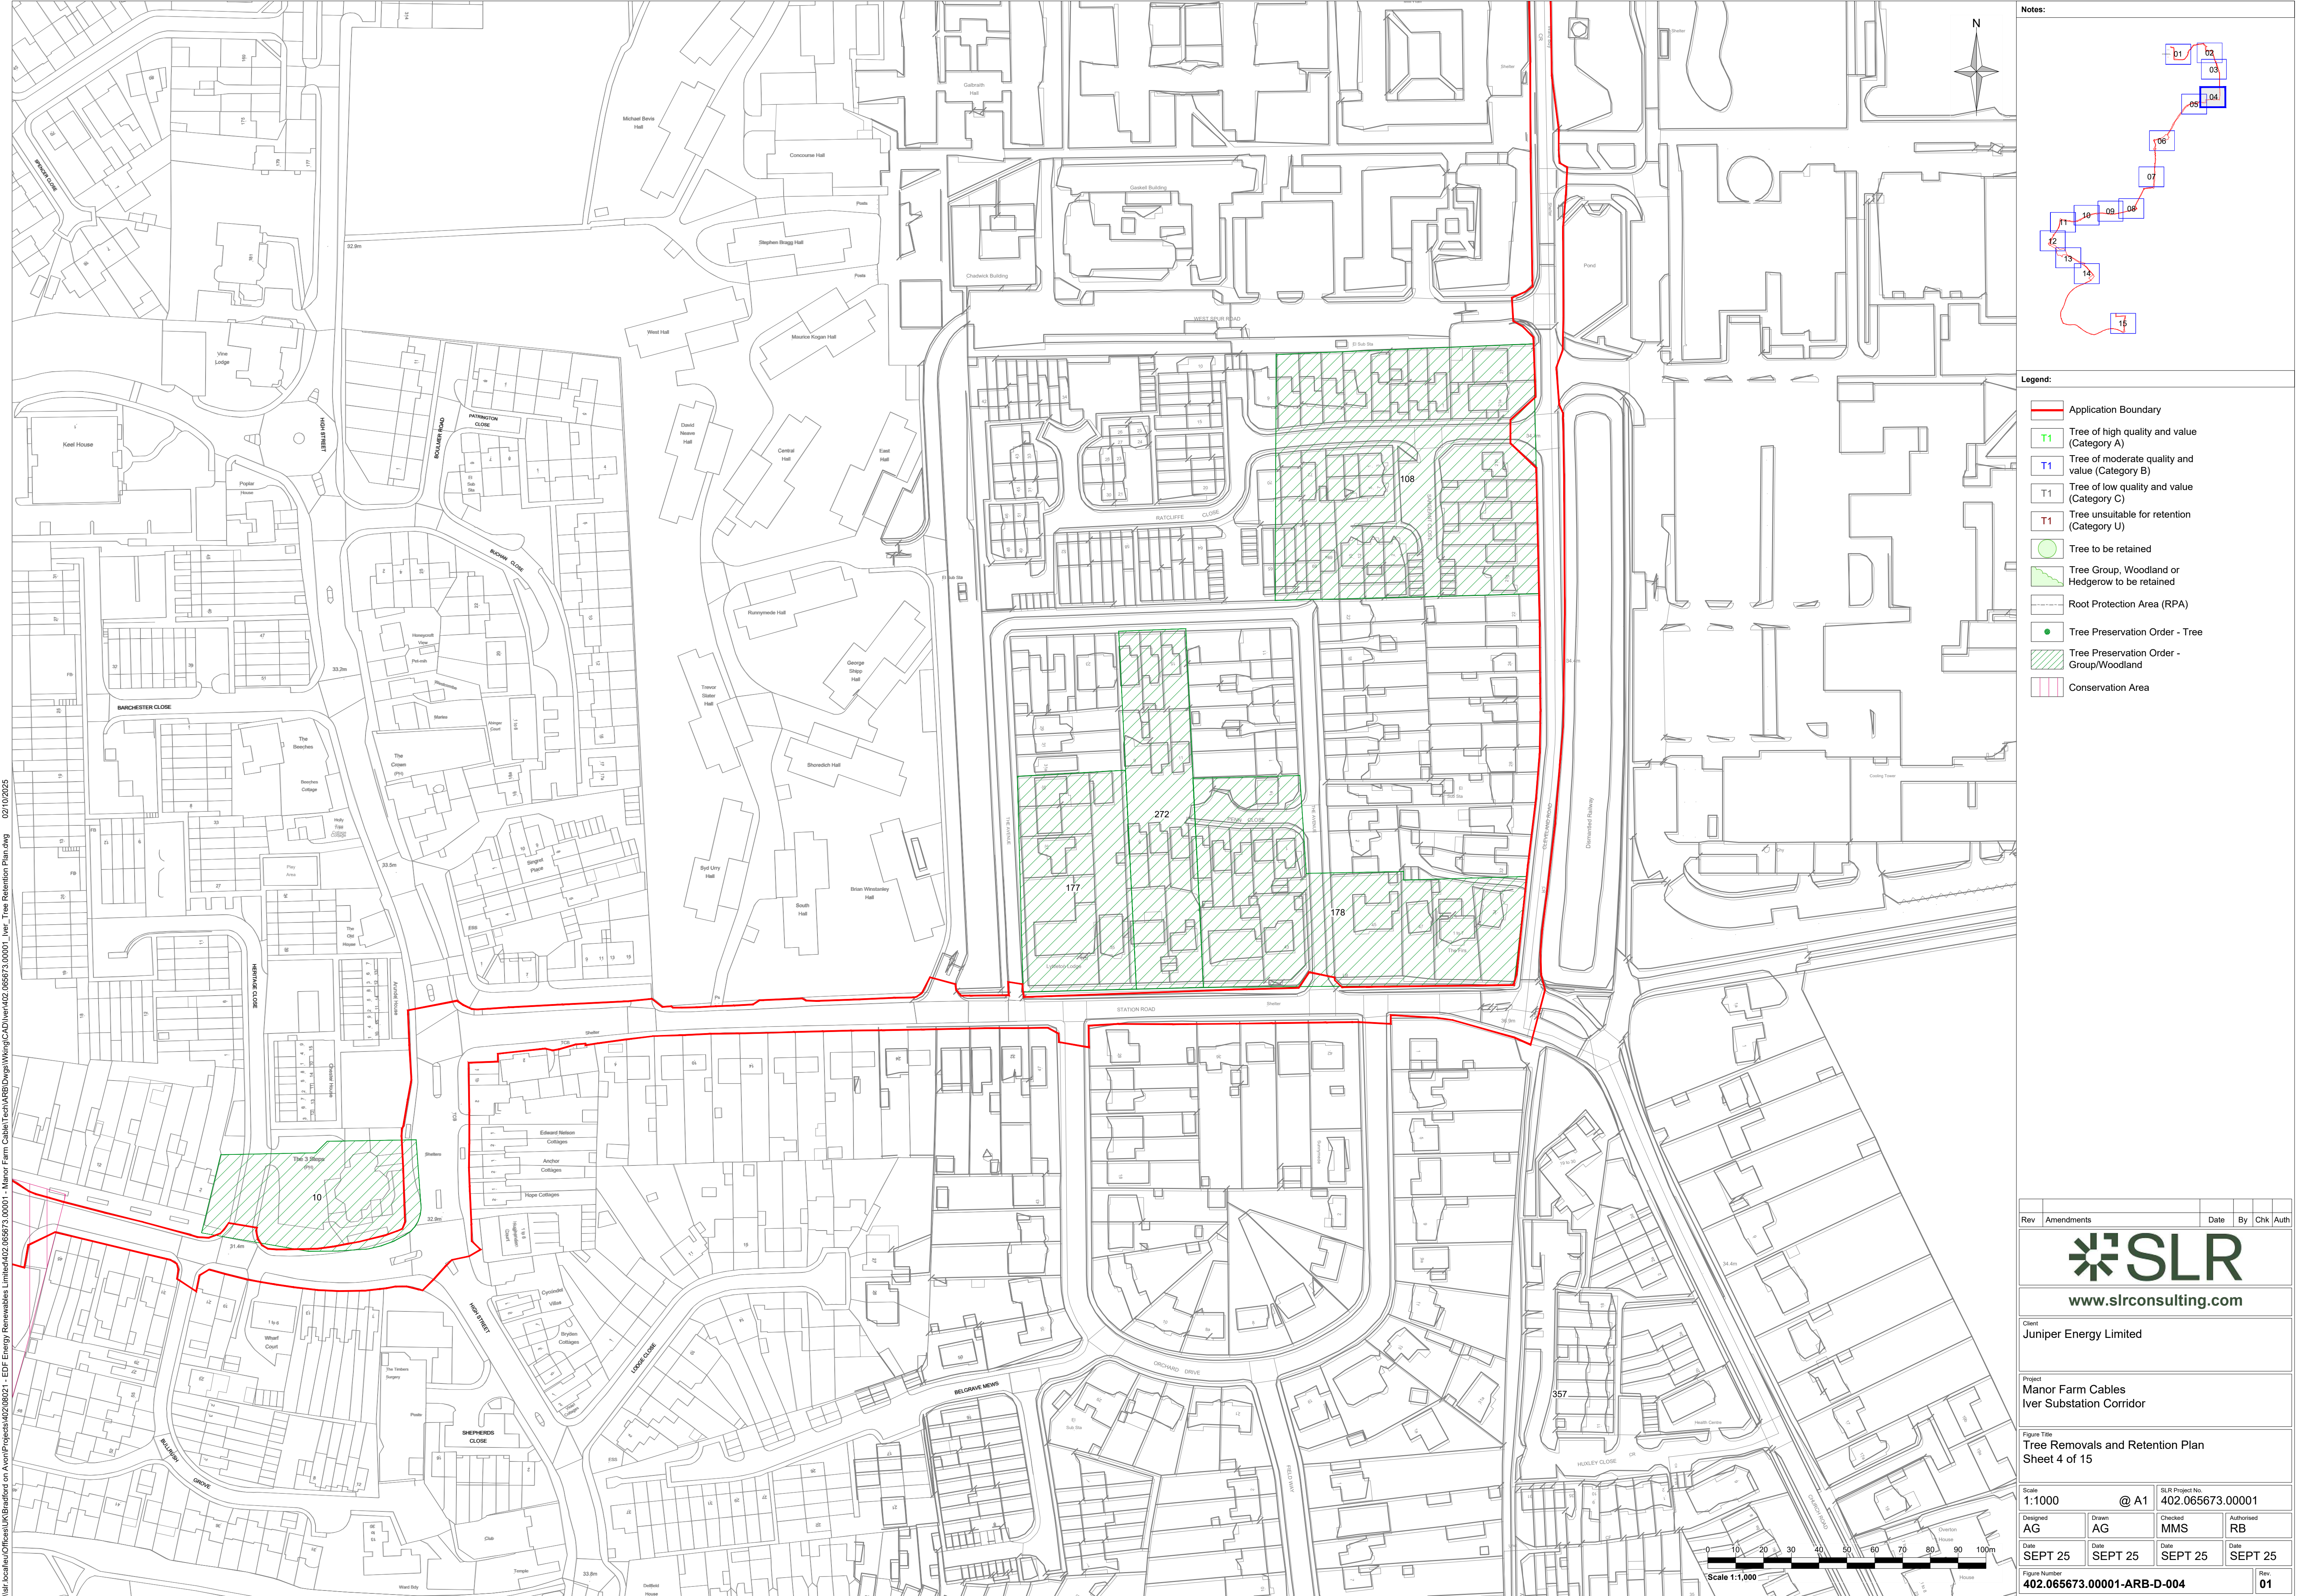

- Legend:
- Application Boundary
 - T1 Tree of high quality and value (Category A)
 - T1 Tree of moderate quality and value (Category B)
 - T1 Tree of low quality and value (Category C)
 - T1 Tree unsuitable for retention (Category U)
 - Tree to be retained
 - Tree Group, Woodland or Hedgerow to be retained
 - Root Protection Area (RPA)
 - Tree Preservation Order - Tree
 - Tree Preservation Order - Group/Woodland
 - Conservation Area

Rev	Amendments	Date	By	Chk	Auth
-----	------------	------	----	-----	------

www.slrconsulting.com

Client
Juniper Energy Limited

Project
Manor Farm Cables
Iver Substation Corridor



Figure Title
Tree Removals and Retention Plan
Sheet 4 of 15

Scale 1:1000	@ A1	SLR Project No. 402.065673.00001	
Designed AG	Drawn AG	Checked MMS	Authorised RB
Date SEPT 25	Date SEPT 25	Date SEPT 25	Date SEPT 25

Figure Number
402.065673.00001-ARB-D-004

Rev
01



\\slf-local\au\Offices\UK\Bradford on Avon\Projects\402\06021 - EDF Energy Renewables Limited\402.065673.00001 - Manor Farm Cable\Tech\ARB\Drawings\Wiring\CAD\iver\402.065673.00001 - Iver_Tree_Retention_Plan.dwg 02/10/2025

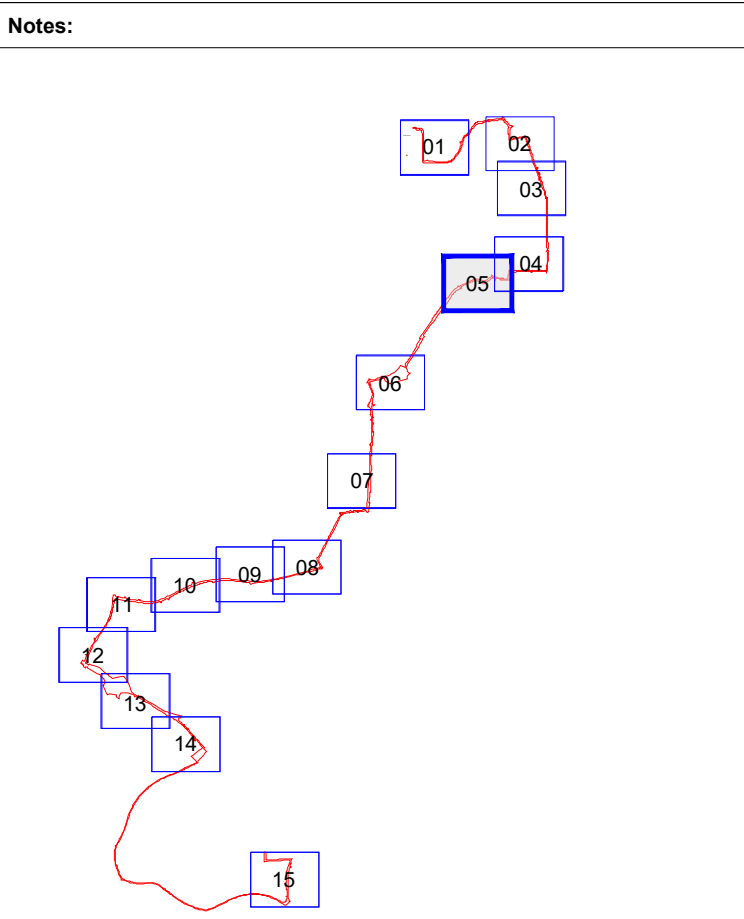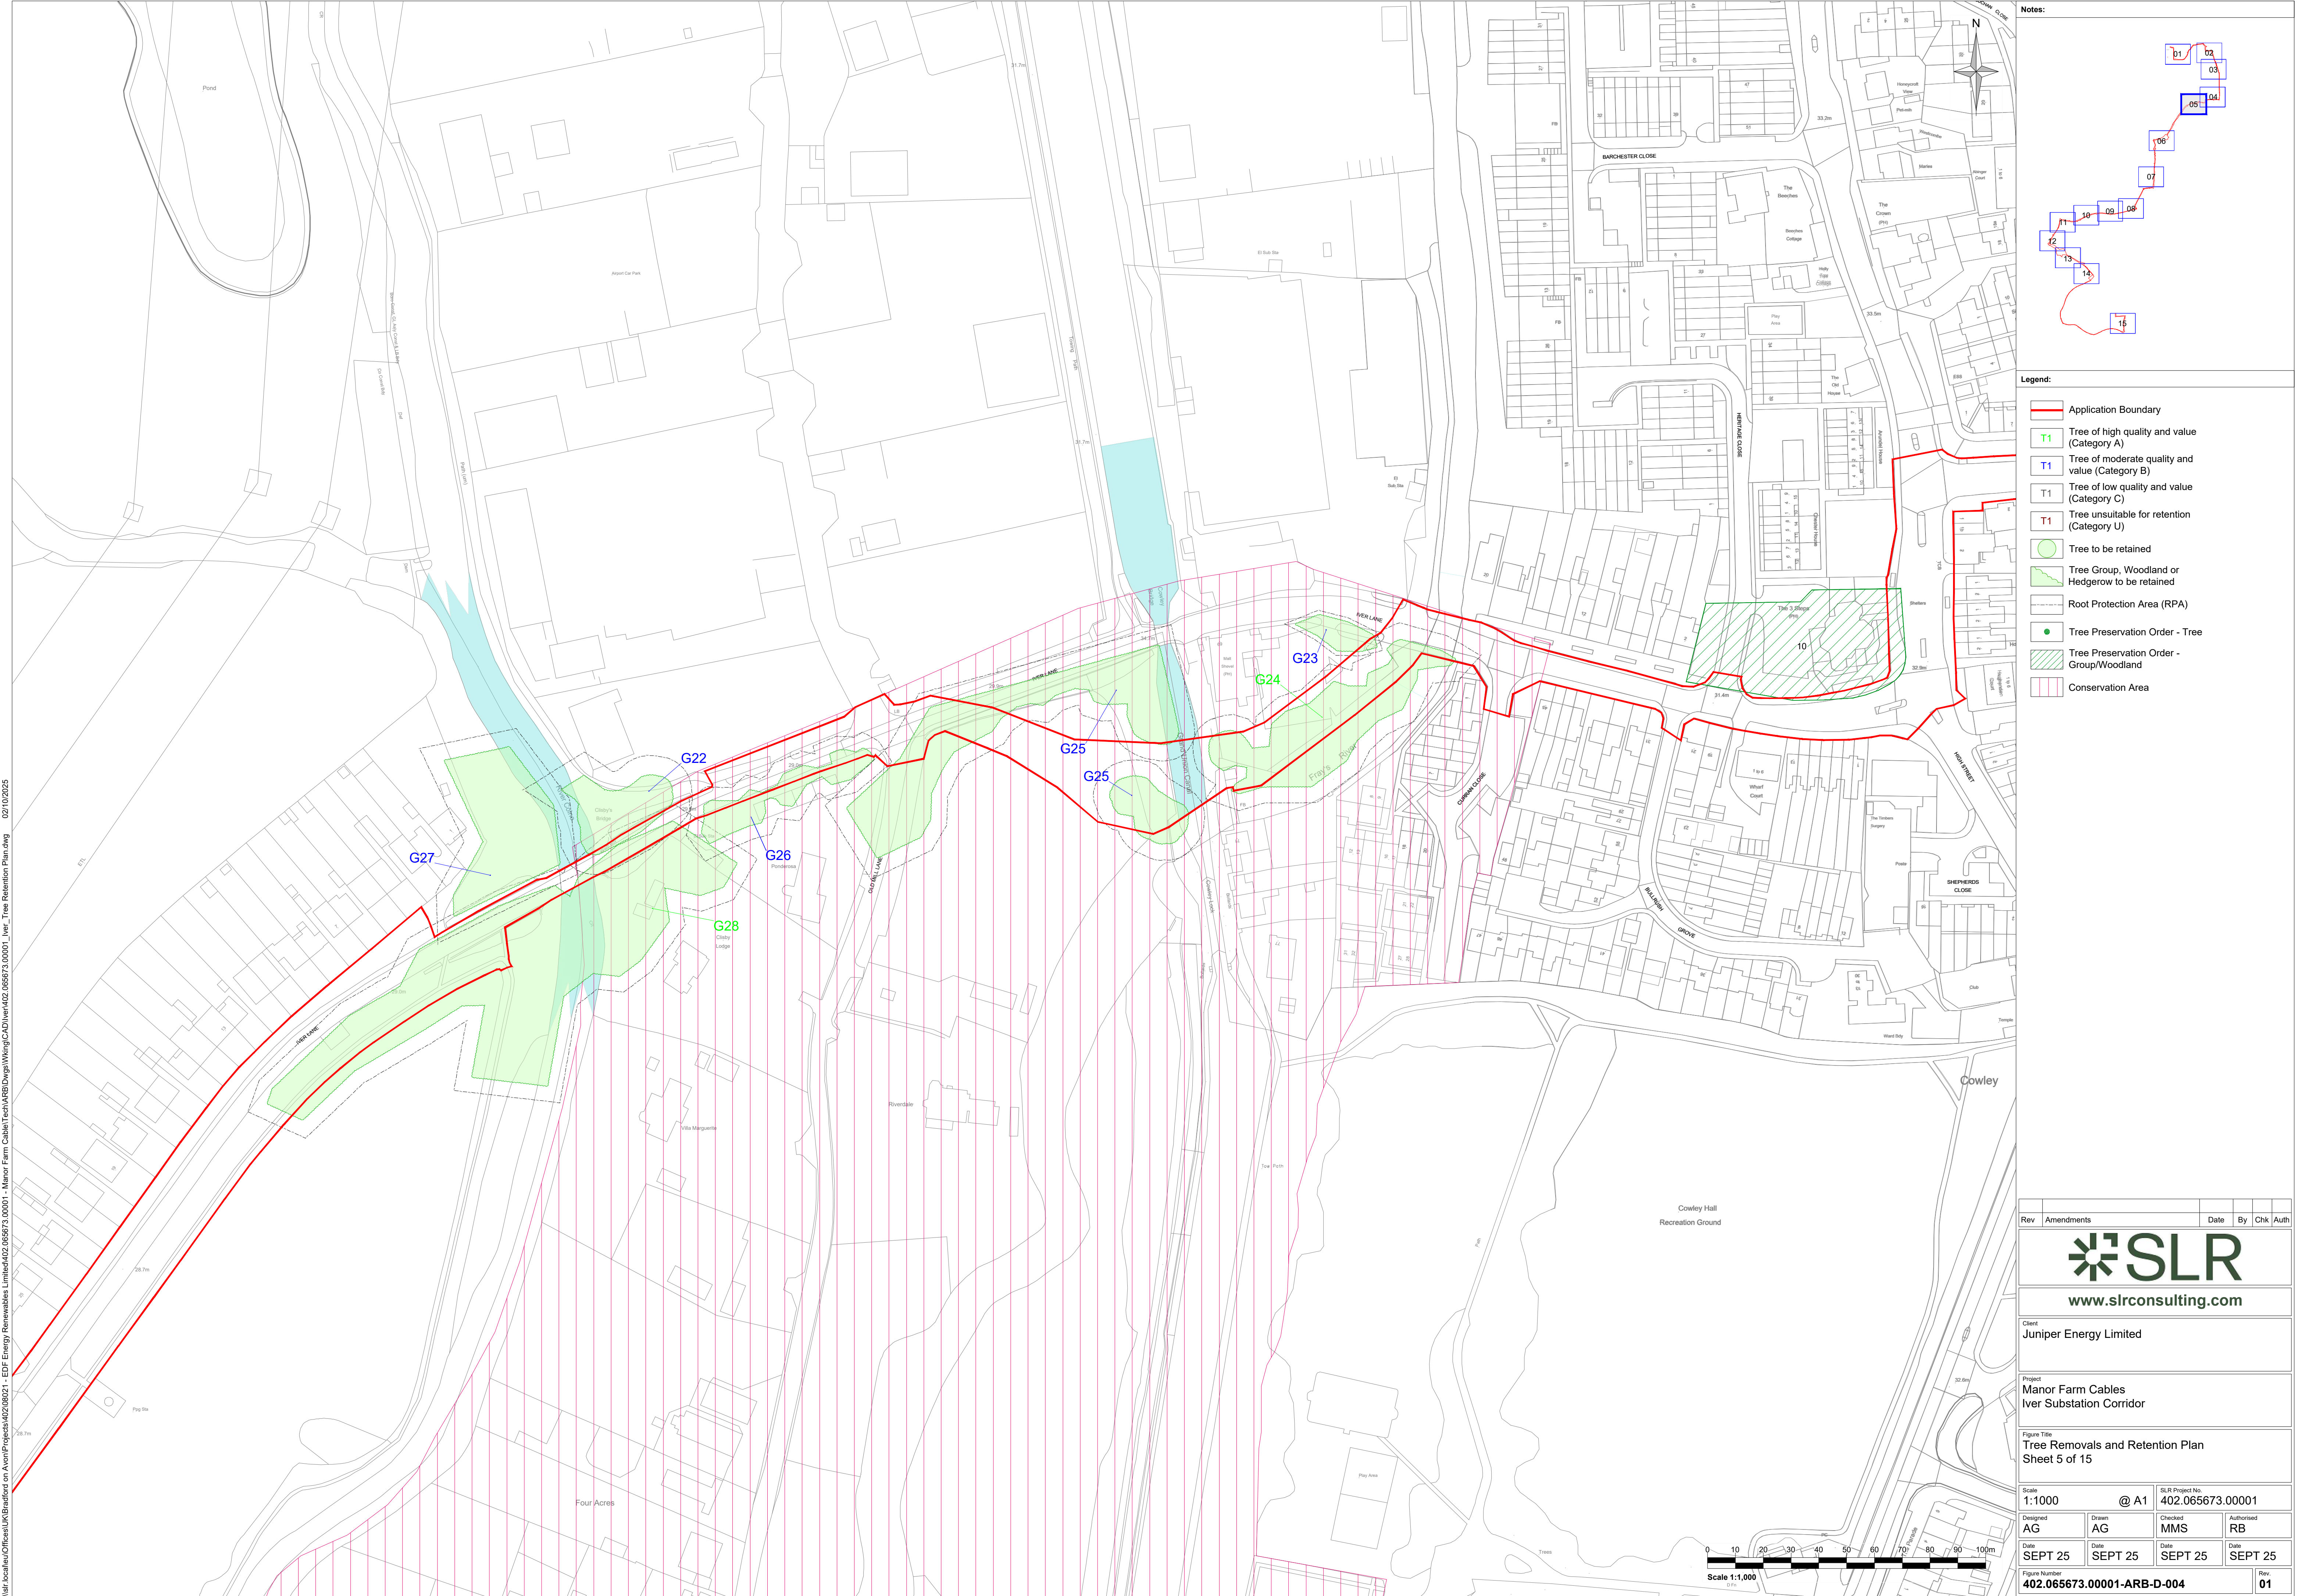

- Legend:
- Application Boundary
 - T1 Tree of high quality and value (Category A)
 - T1 Tree of moderate quality and value (Category B)
 - T1 Tree of low quality and value (Category C)
 - T1 Tree unsuitable for retention (Category U)
 - Tree to be retained
 - Tree Group, Woodland or Hedgerow to be retained
 - Root Protection Area (RPA)
 - Tree Preservation Order - Tree
 - Tree Preservation Order - Group/Woodland
 - Conservation Area

Rev		Amendments		Date		By	Chk	Auth
 www.slrconsulting.com								
Client Juniper Energy Limited								
Project Manor Farm Cables Iver Substation Corridor								
Figure Title Tree Removals and Retention Plan Sheet 5 of 15								
Scale 1:1000			@ A1		SLR Project No. 402.065673.00001			
Designed AG		Drawn AG		Checked MMS		Authorised RB		
Date SEPT 25		Date SEPT 25		Date SEPT 25		Date SEPT 25		
Figure Number 402.065673.00001-ARB-D-004								Rev. 01



\\slf-local\au\Offices\UK\Bradford on Avon\Projects\402\065673 - EDF Energy Renewables Limited\402\065673\00001 - Manor Farm Cables\Tech\ARB\Drawings\Wiring\CA\Drawings\402.065673.00001_Iver_Tree_Retention_Plan.dwg 02/10/2025

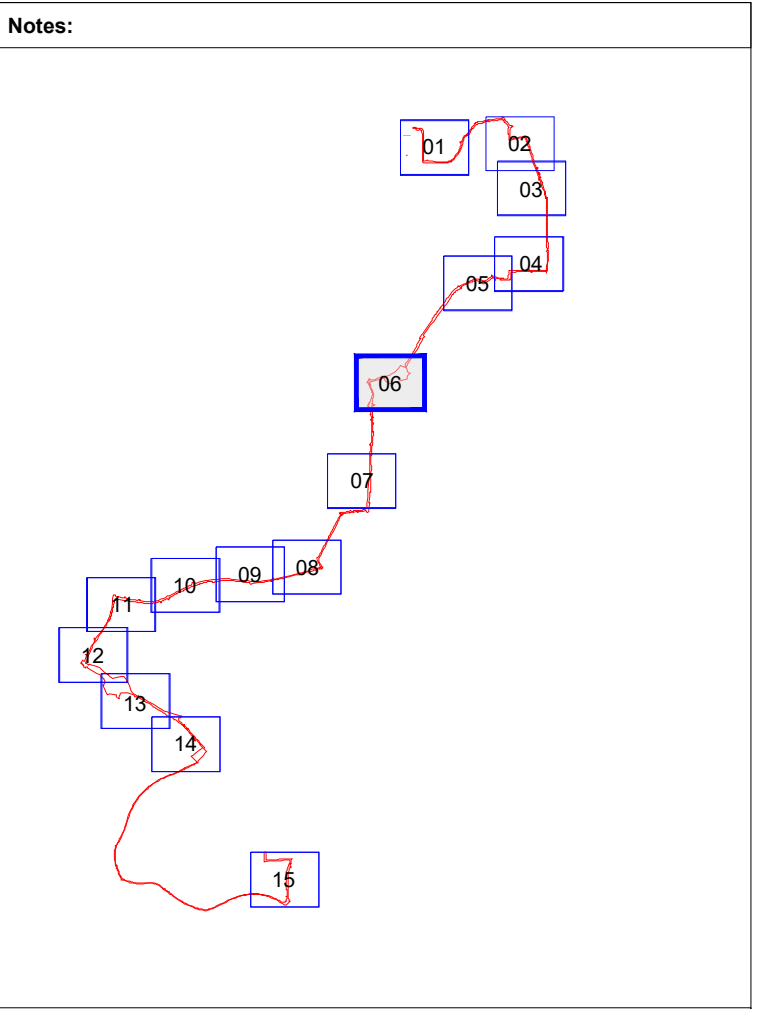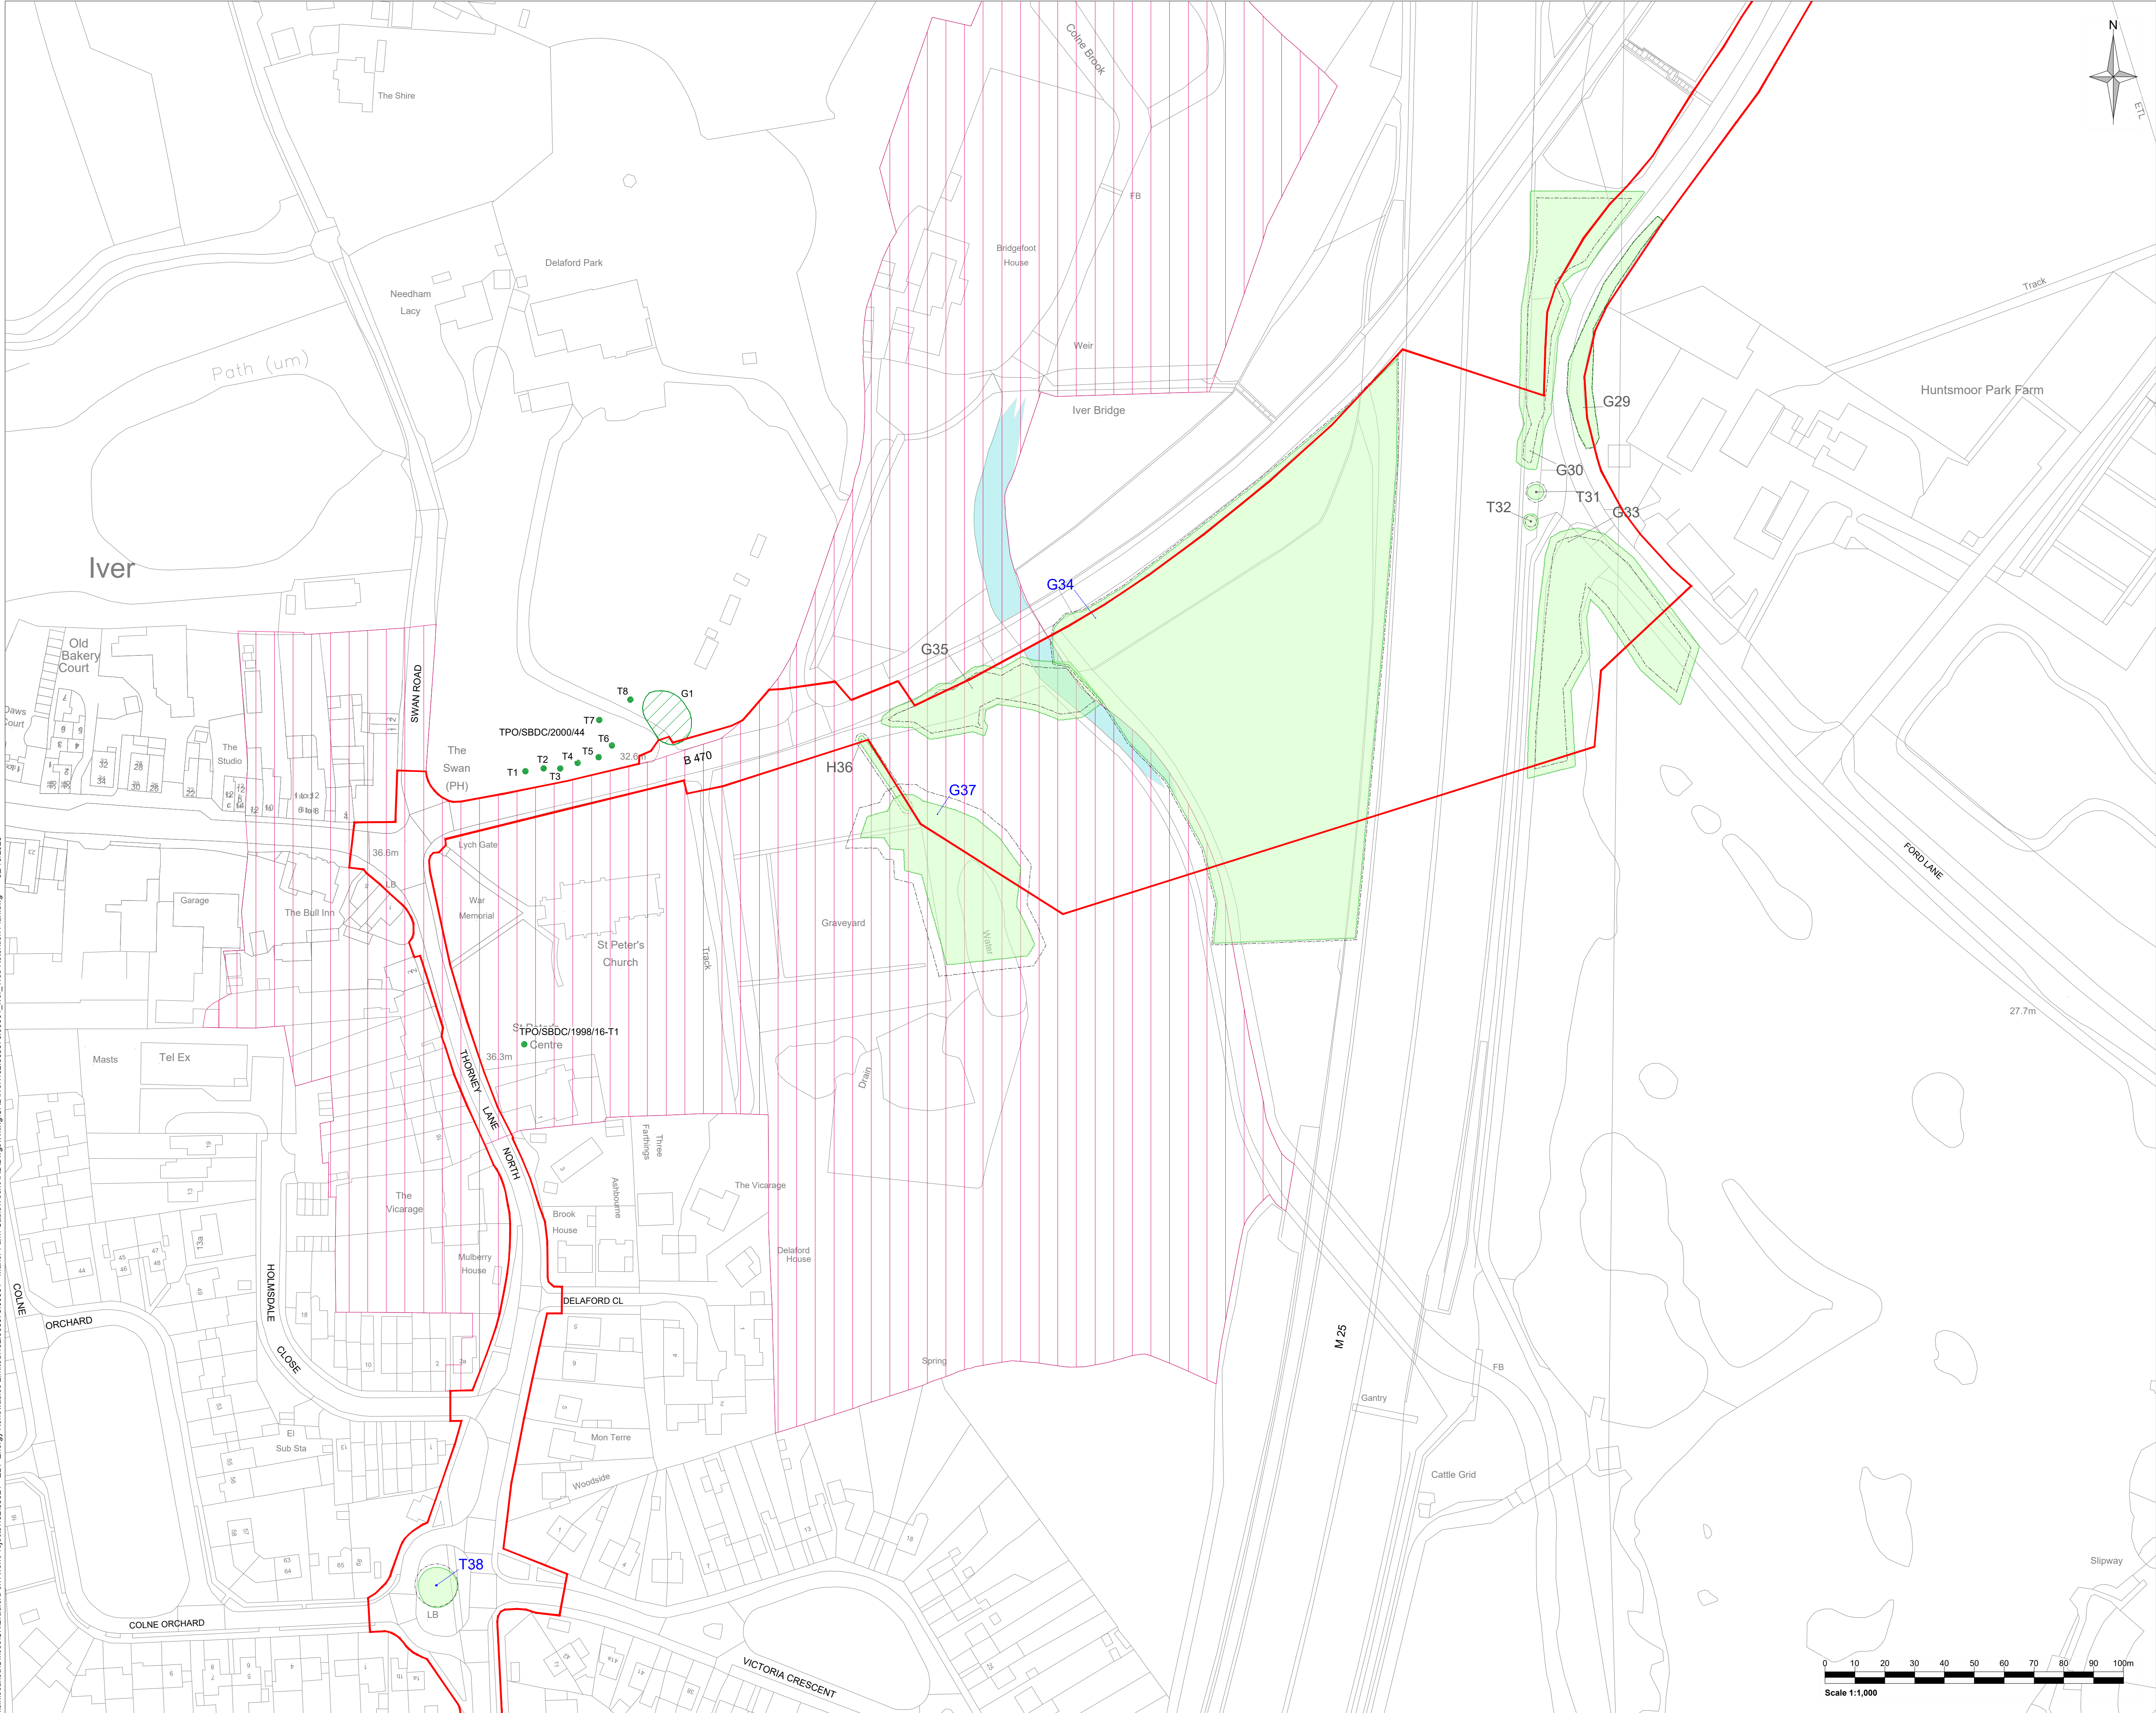

- Legend:
- Application Boundary
 - Tree of high quality and value (Category A)
 - Tree of moderate quality and value (Category B)
 - Tree of low quality and value (Category C)
 - Tree unsuitable for retention (Category U)
 - Tree to be retained
 - Tree Group, Woodland or Hedgerow to be retained
 - Root Protection Area (RPA)
 - Tree Preservation Order - Tree
 - Tree Preservation Order - Group/Woodland
 - Conservation Area

Rev	Amendments	Date	By	Chk	Auth
 www.slrconsulting.com					
Client Juniper Energy Limited					
Project Manor Farm Cables Iver Substation Corridor					
Figure Title Tree Removals and Retention Plan Sheet 6 of 15					
Scale 1:1000		@ A1		SLR Project No. 402.065673.00001	
Designed AG	Drawn AG	Checked MMS	Authorised RB		
Date SEPT 25	Date SEPT 25	Date SEPT 25	Date SEPT 25		
Figure Number 402.065673.00001-ARB-D-004					Rev 01

\\slf-local\au\Offices\UK\Bradford on Avon\Projects\402\065673\00001 - Manor Farm Cables\Tech\ARB\Drawings\Wiring\CAD\iver\402.065673.00001 - Iver_Tree Retention Plan.dwg 02/10/2025

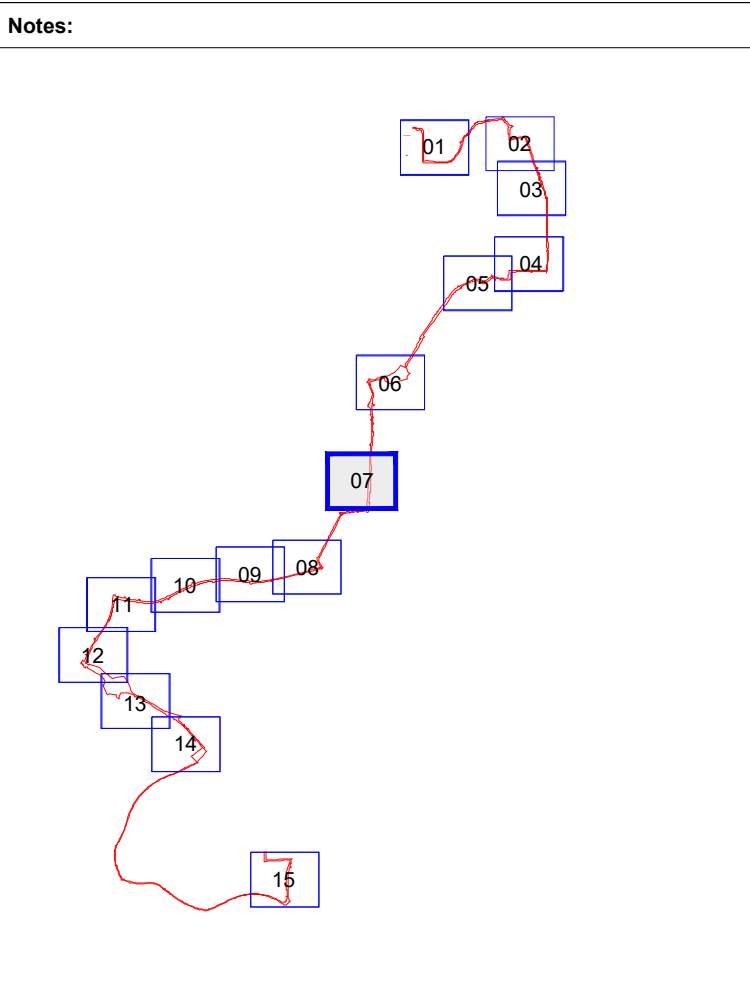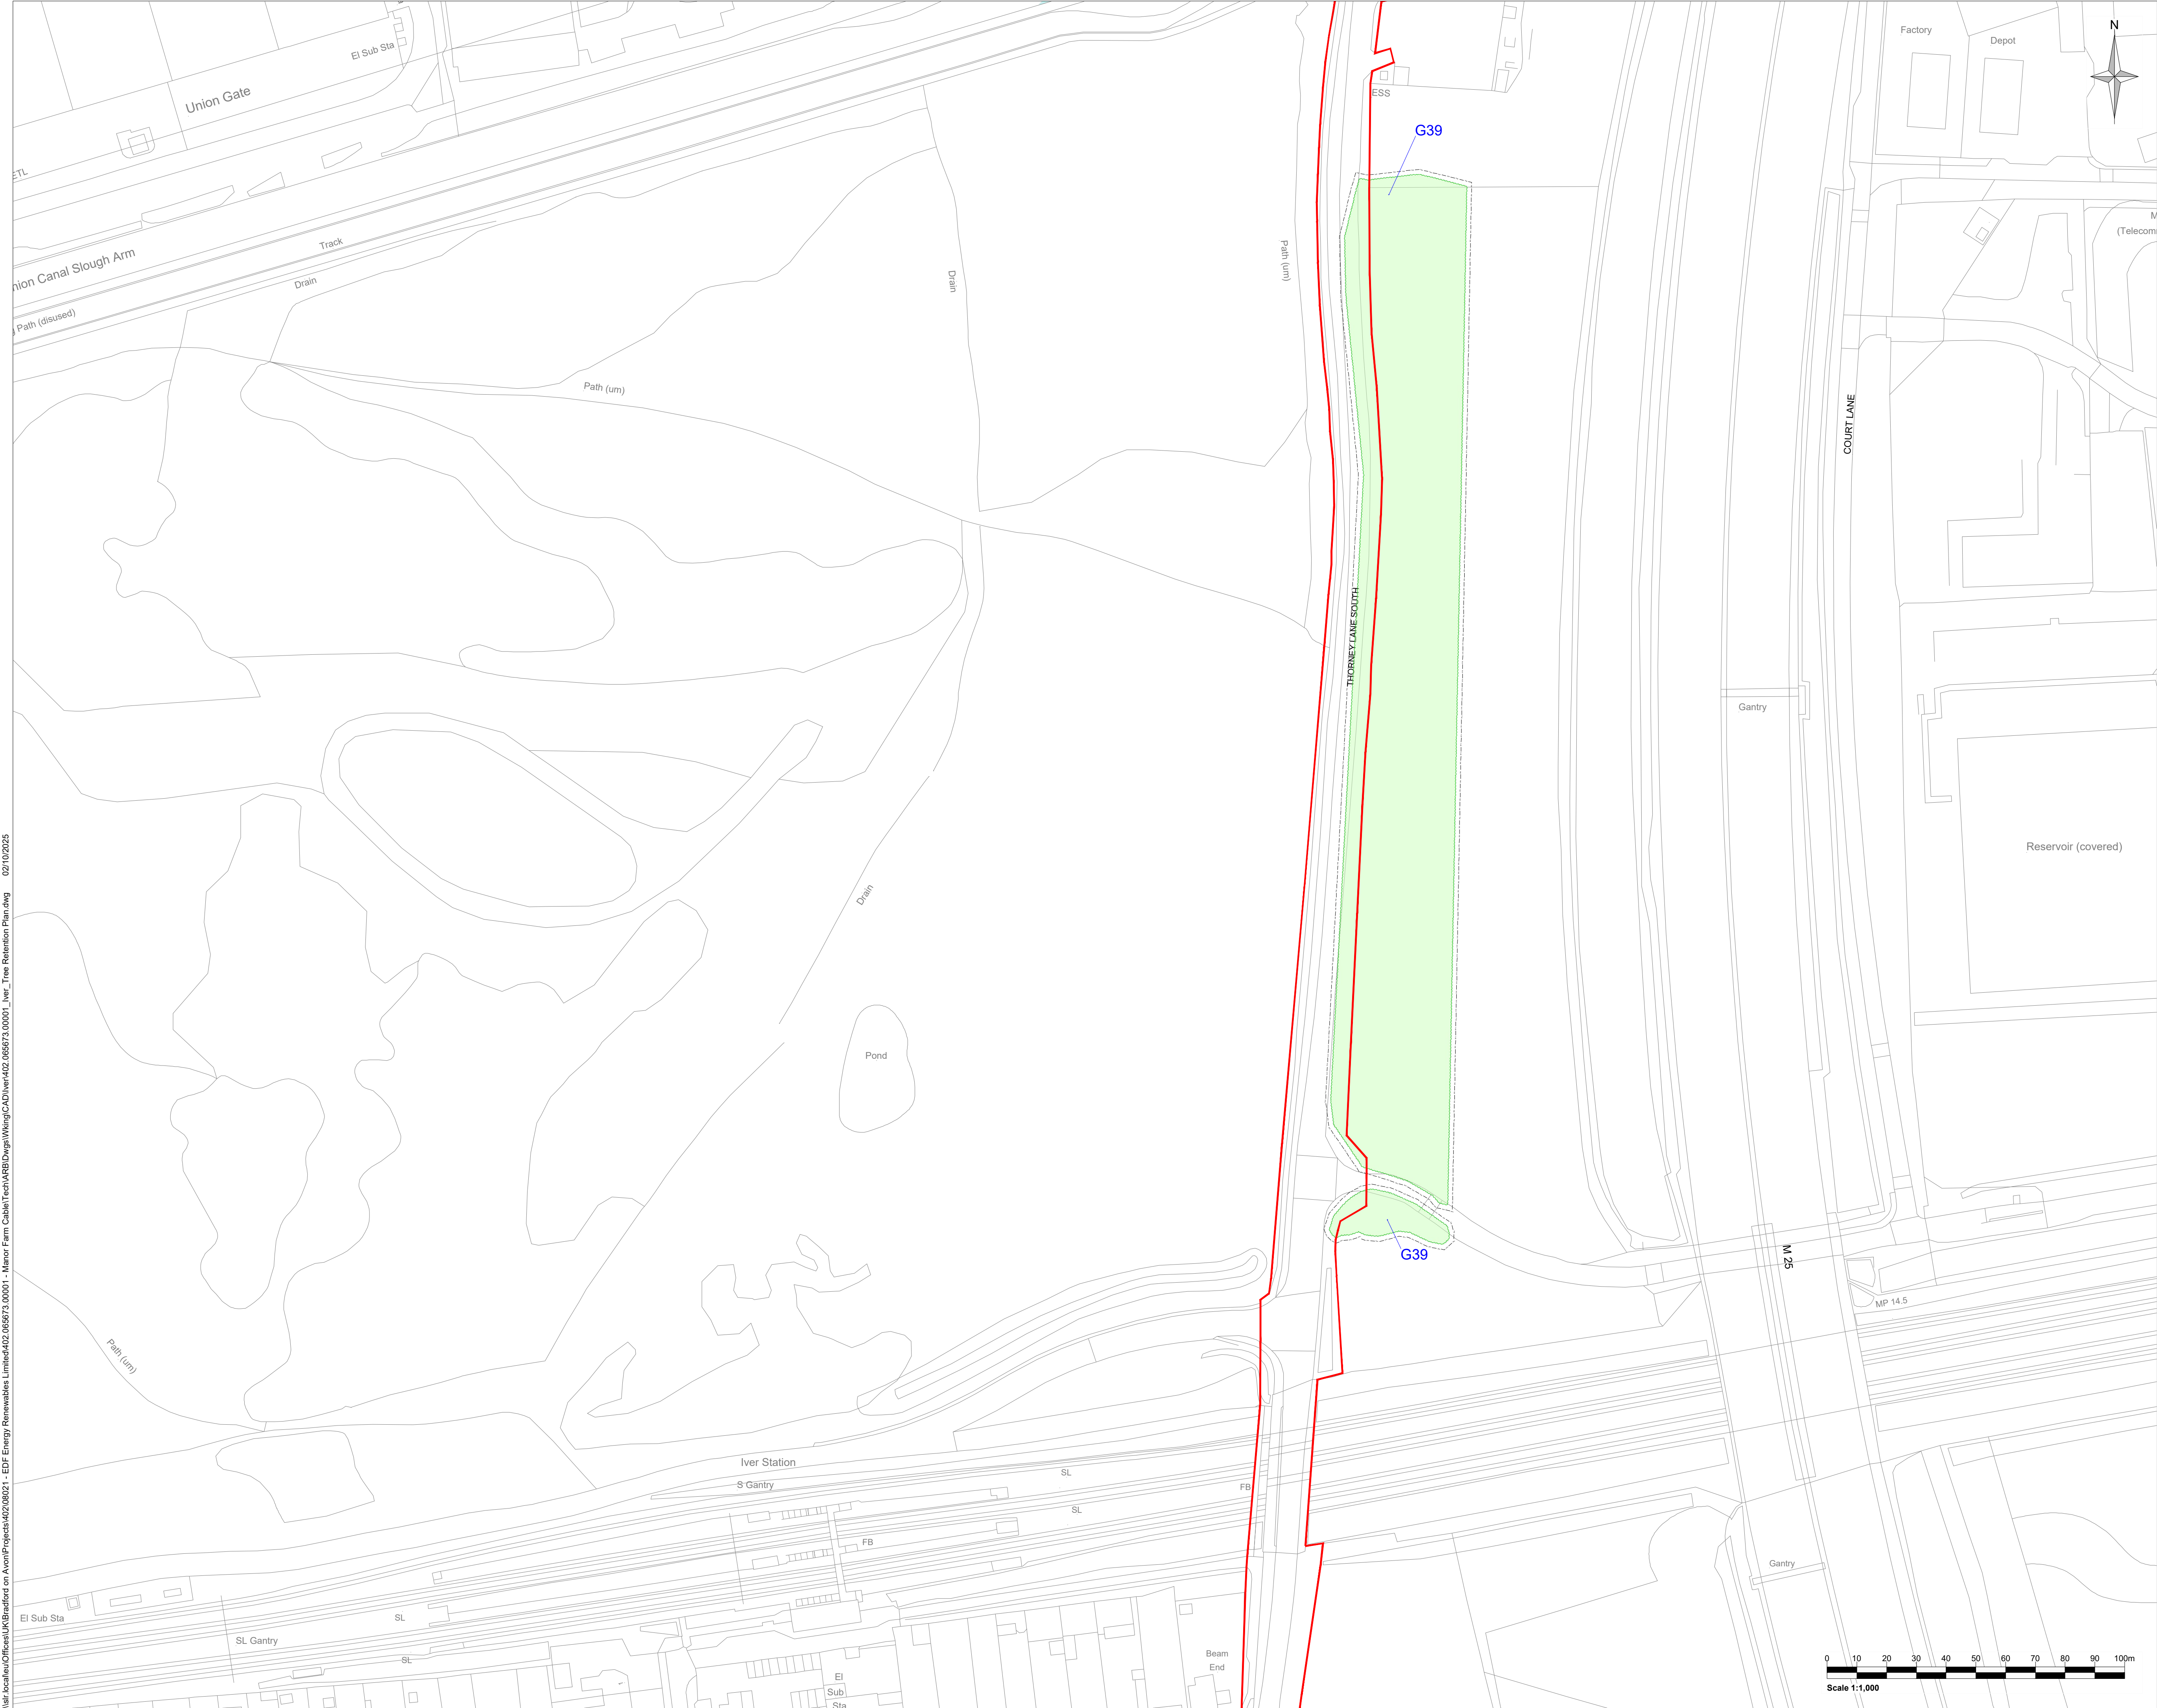

- Legend:
- Application Boundary
 - Tree of high quality and value (Category A)
 - Tree of moderate quality and value (Category B)
 - Tree of low quality and value (Category C)
 - Tree unsuitable for retention (Category U)
 - Tree to be retained
 - Tree Group, Woodland or Hedgerow to be retained
 - Root Protection Area (RPA)
 - Tree Preservation Order - Tree
 - Tree Preservation Order - Group/Woodland
 - Conservation Area

Rev	Amendments	Date	By	Chk	Auth
-----	------------	------	----	-----	------

www.slrconsulting.com

Client

Juniper Energy Limited

Project



Manor Farm Cables
Iver Substation Corridor

Figure Title

Tree Removals and Retention Plan
Sheet 7 of 15

Scale	1:1000	@ A1	SLR Project No.	402.065673.00001			
Designed	AG	Drawn	AG	Checked	MMS	Authorised	RB
Date	SEPT 25	Date	SEPT 25	Date	SEPT 25	Date	SEPT 25

Figure Number:	402.065673.00001-ARB-D-004	Rev	01
----------------	----------------------------	-----	----

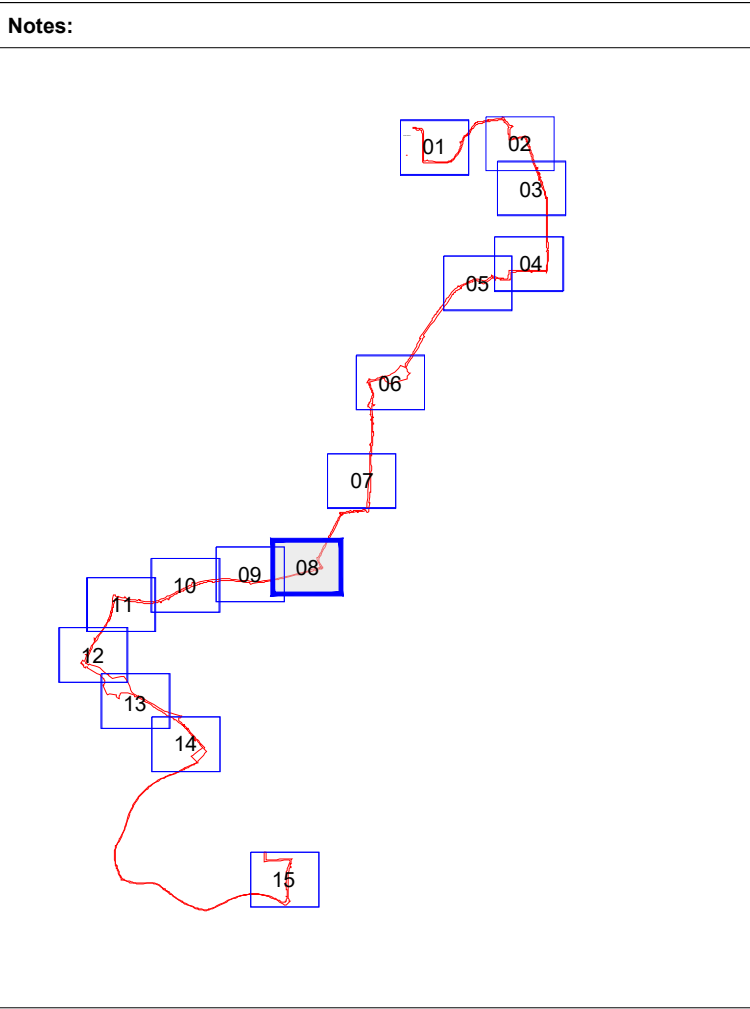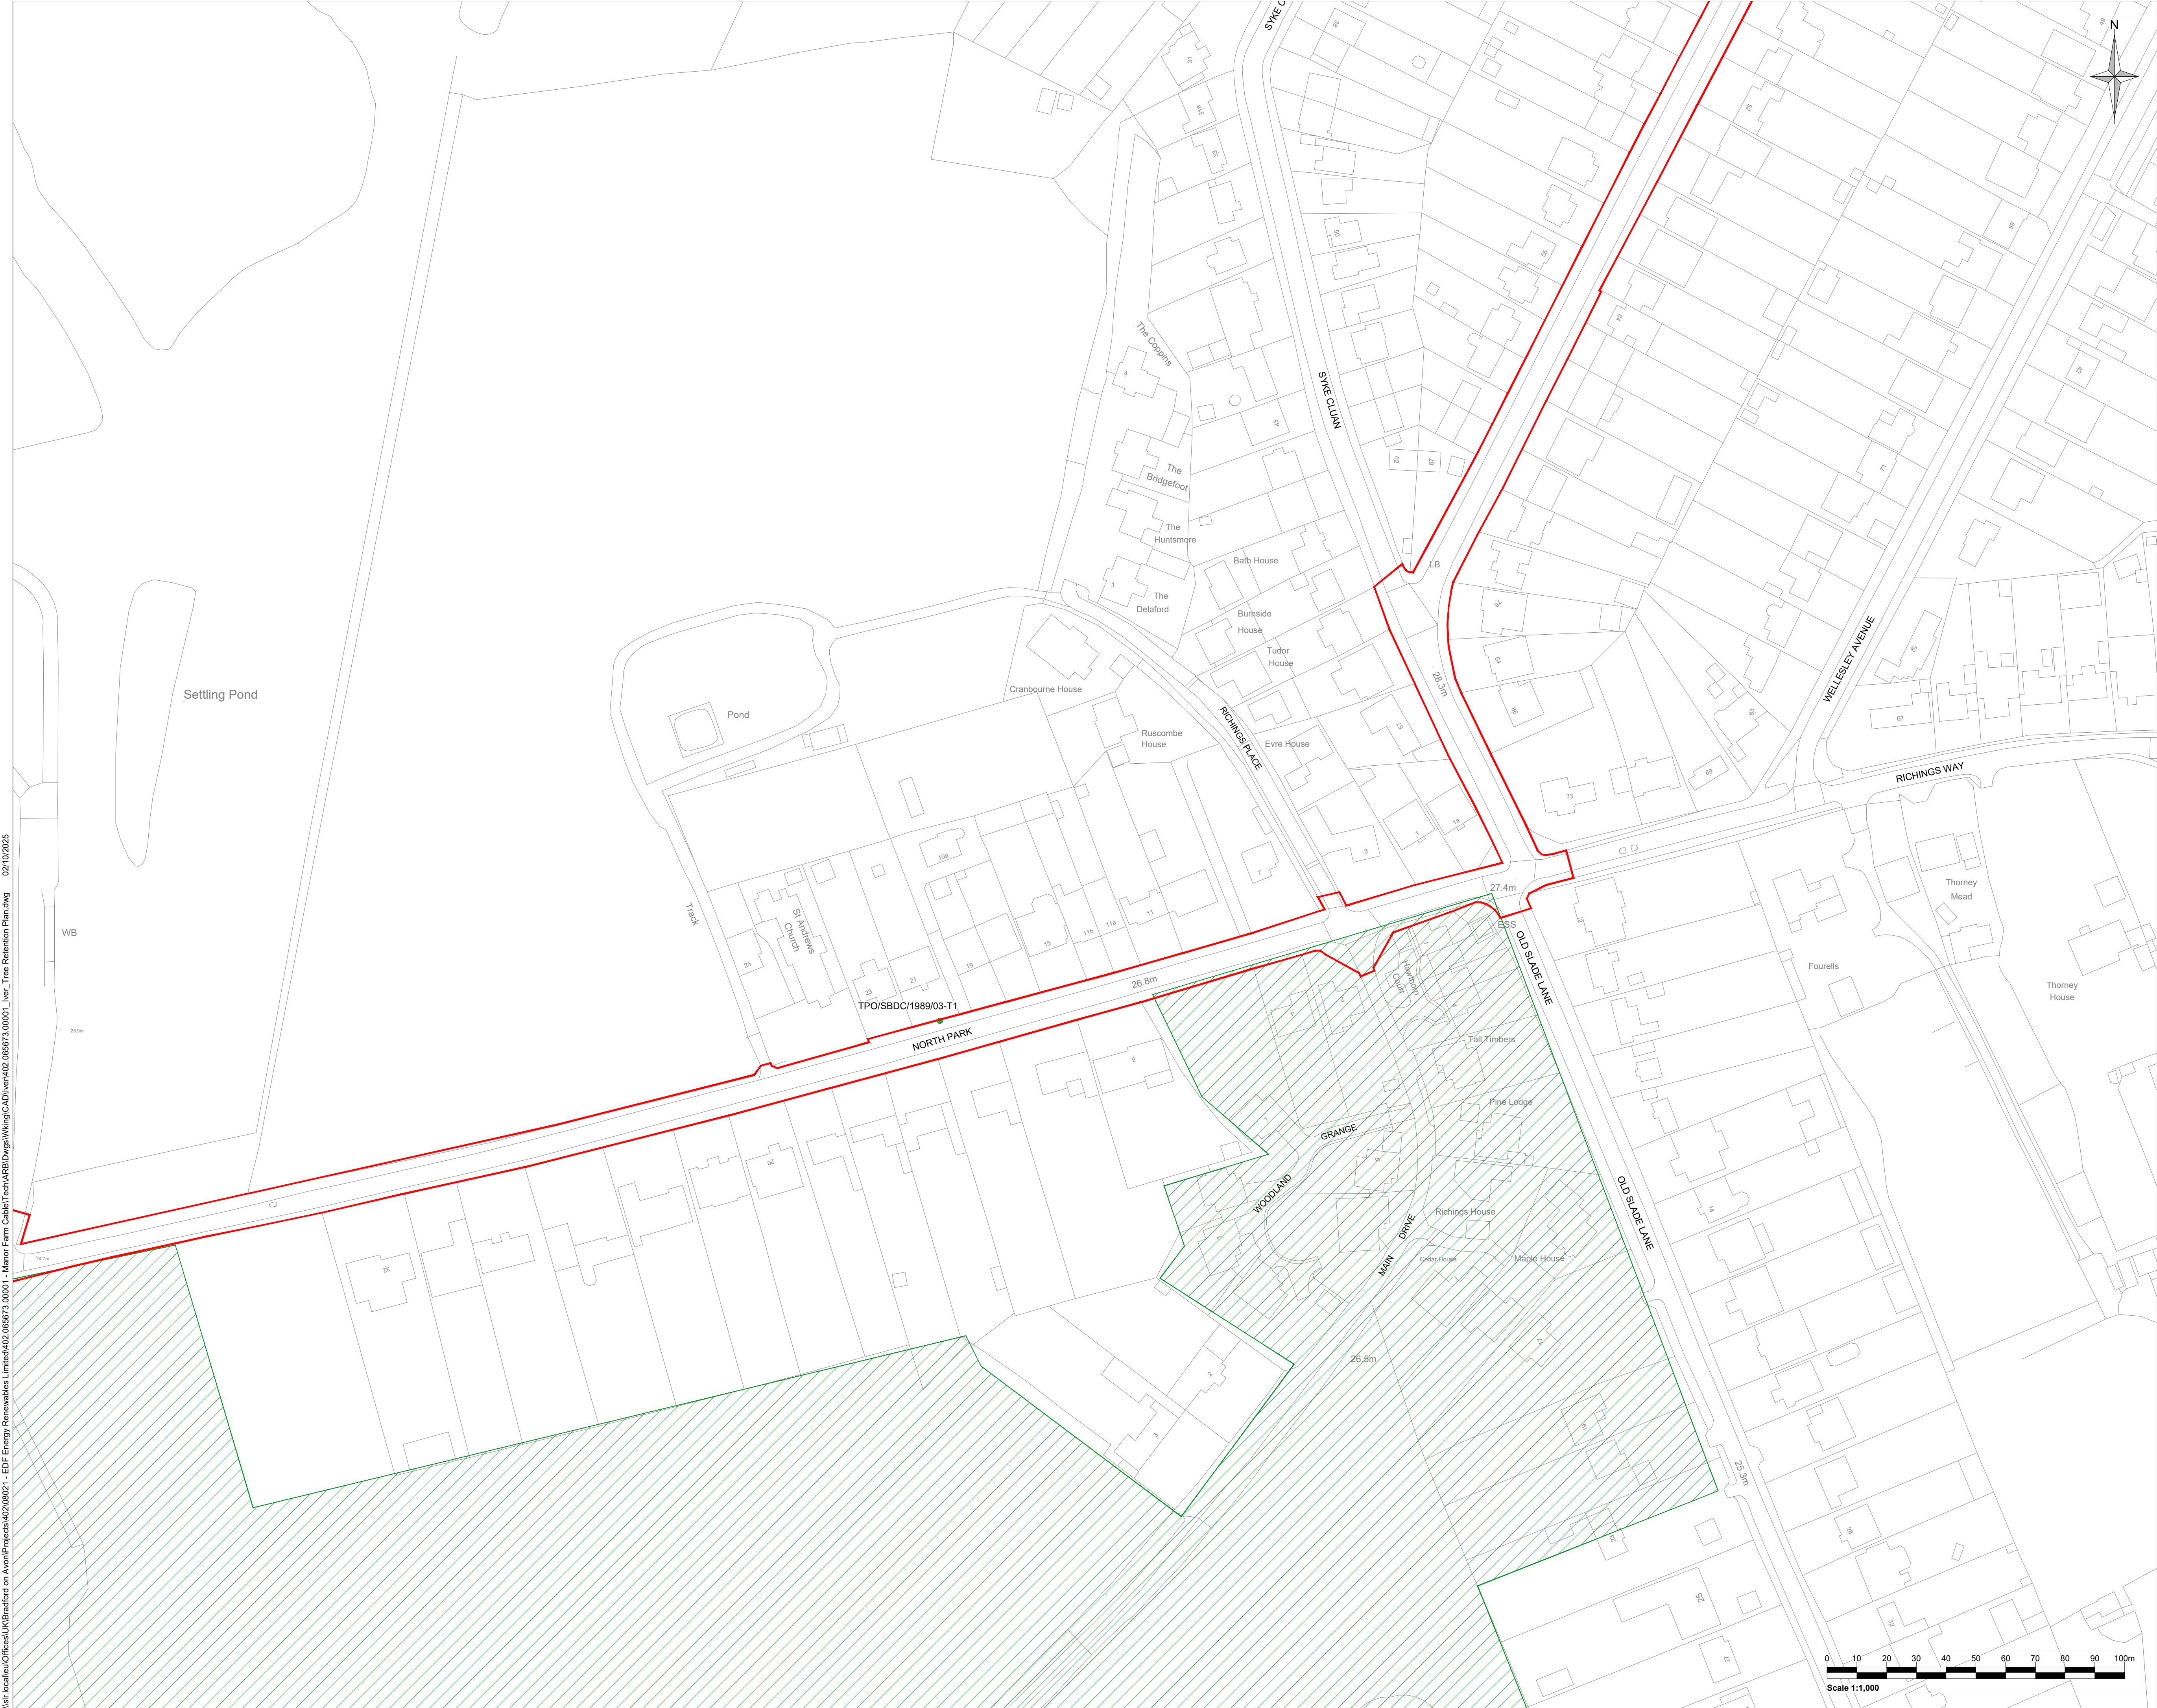

- Legend:
- Application Boundary
 - Tree of high quality and value (Category A)
 - Tree of moderate quality and value (Category B)
 - Tree of low quality and value (Category C)
 - Tree unsuitable for retention (Category U)
 - Tree to be retained
 - Tree Group, Woodland or Hedgerow to be retained
 - Root Protection Area (RPA)
 - Tree Preservation Order - Tree
 - Tree Preservation Order - Group/Woodland
 - Conservation Area

Rev	Amendments	Date	By	Chk	Auth
-----	------------	------	----	-----	------

www.slrconsulting.com

Client

Juniper Energy Limited

Project

Manor Farm Cables
Iver Substation Corridor

Figure Title

Tree Removals and Retention Plan
Sheet 8 of 15



Scale	1:1000	@ A1	SLR Project No.	402.065673.00001			
Designed	AG	Drawn	AG	Checked	MMS	Authorised	RB
Date	SEPT 25	Date	SEPT 25	Date	SEPT 25	Date	SEPT 25

Figure Number: 402.065673.00001-ARB-D-004

Rev 01

02/10/2025

\\slf-local\slf\Offices\UK\Bradford on Avon\Projects\402\06573\00001 - EDF Energy Renewables Limited\402\06573\00001 - Manor Farm Cables\Tech\ARB\Drawings\Wiring\CA\Drawings\402\06573\00001 - Iver Tree Retention Plan.dwg

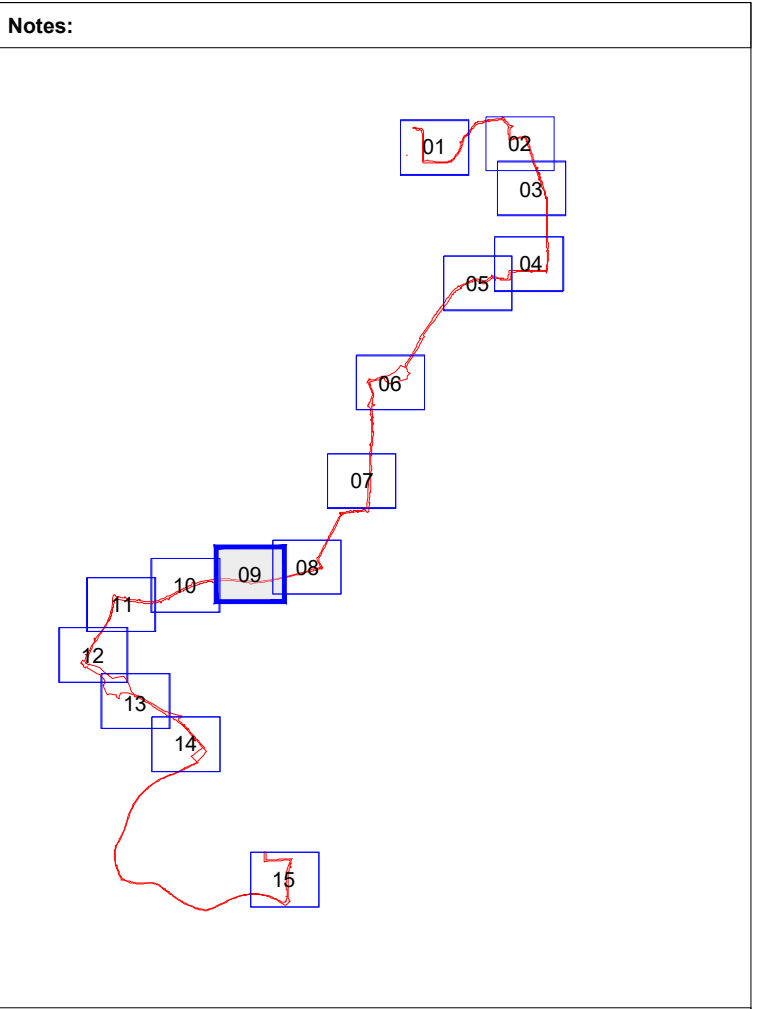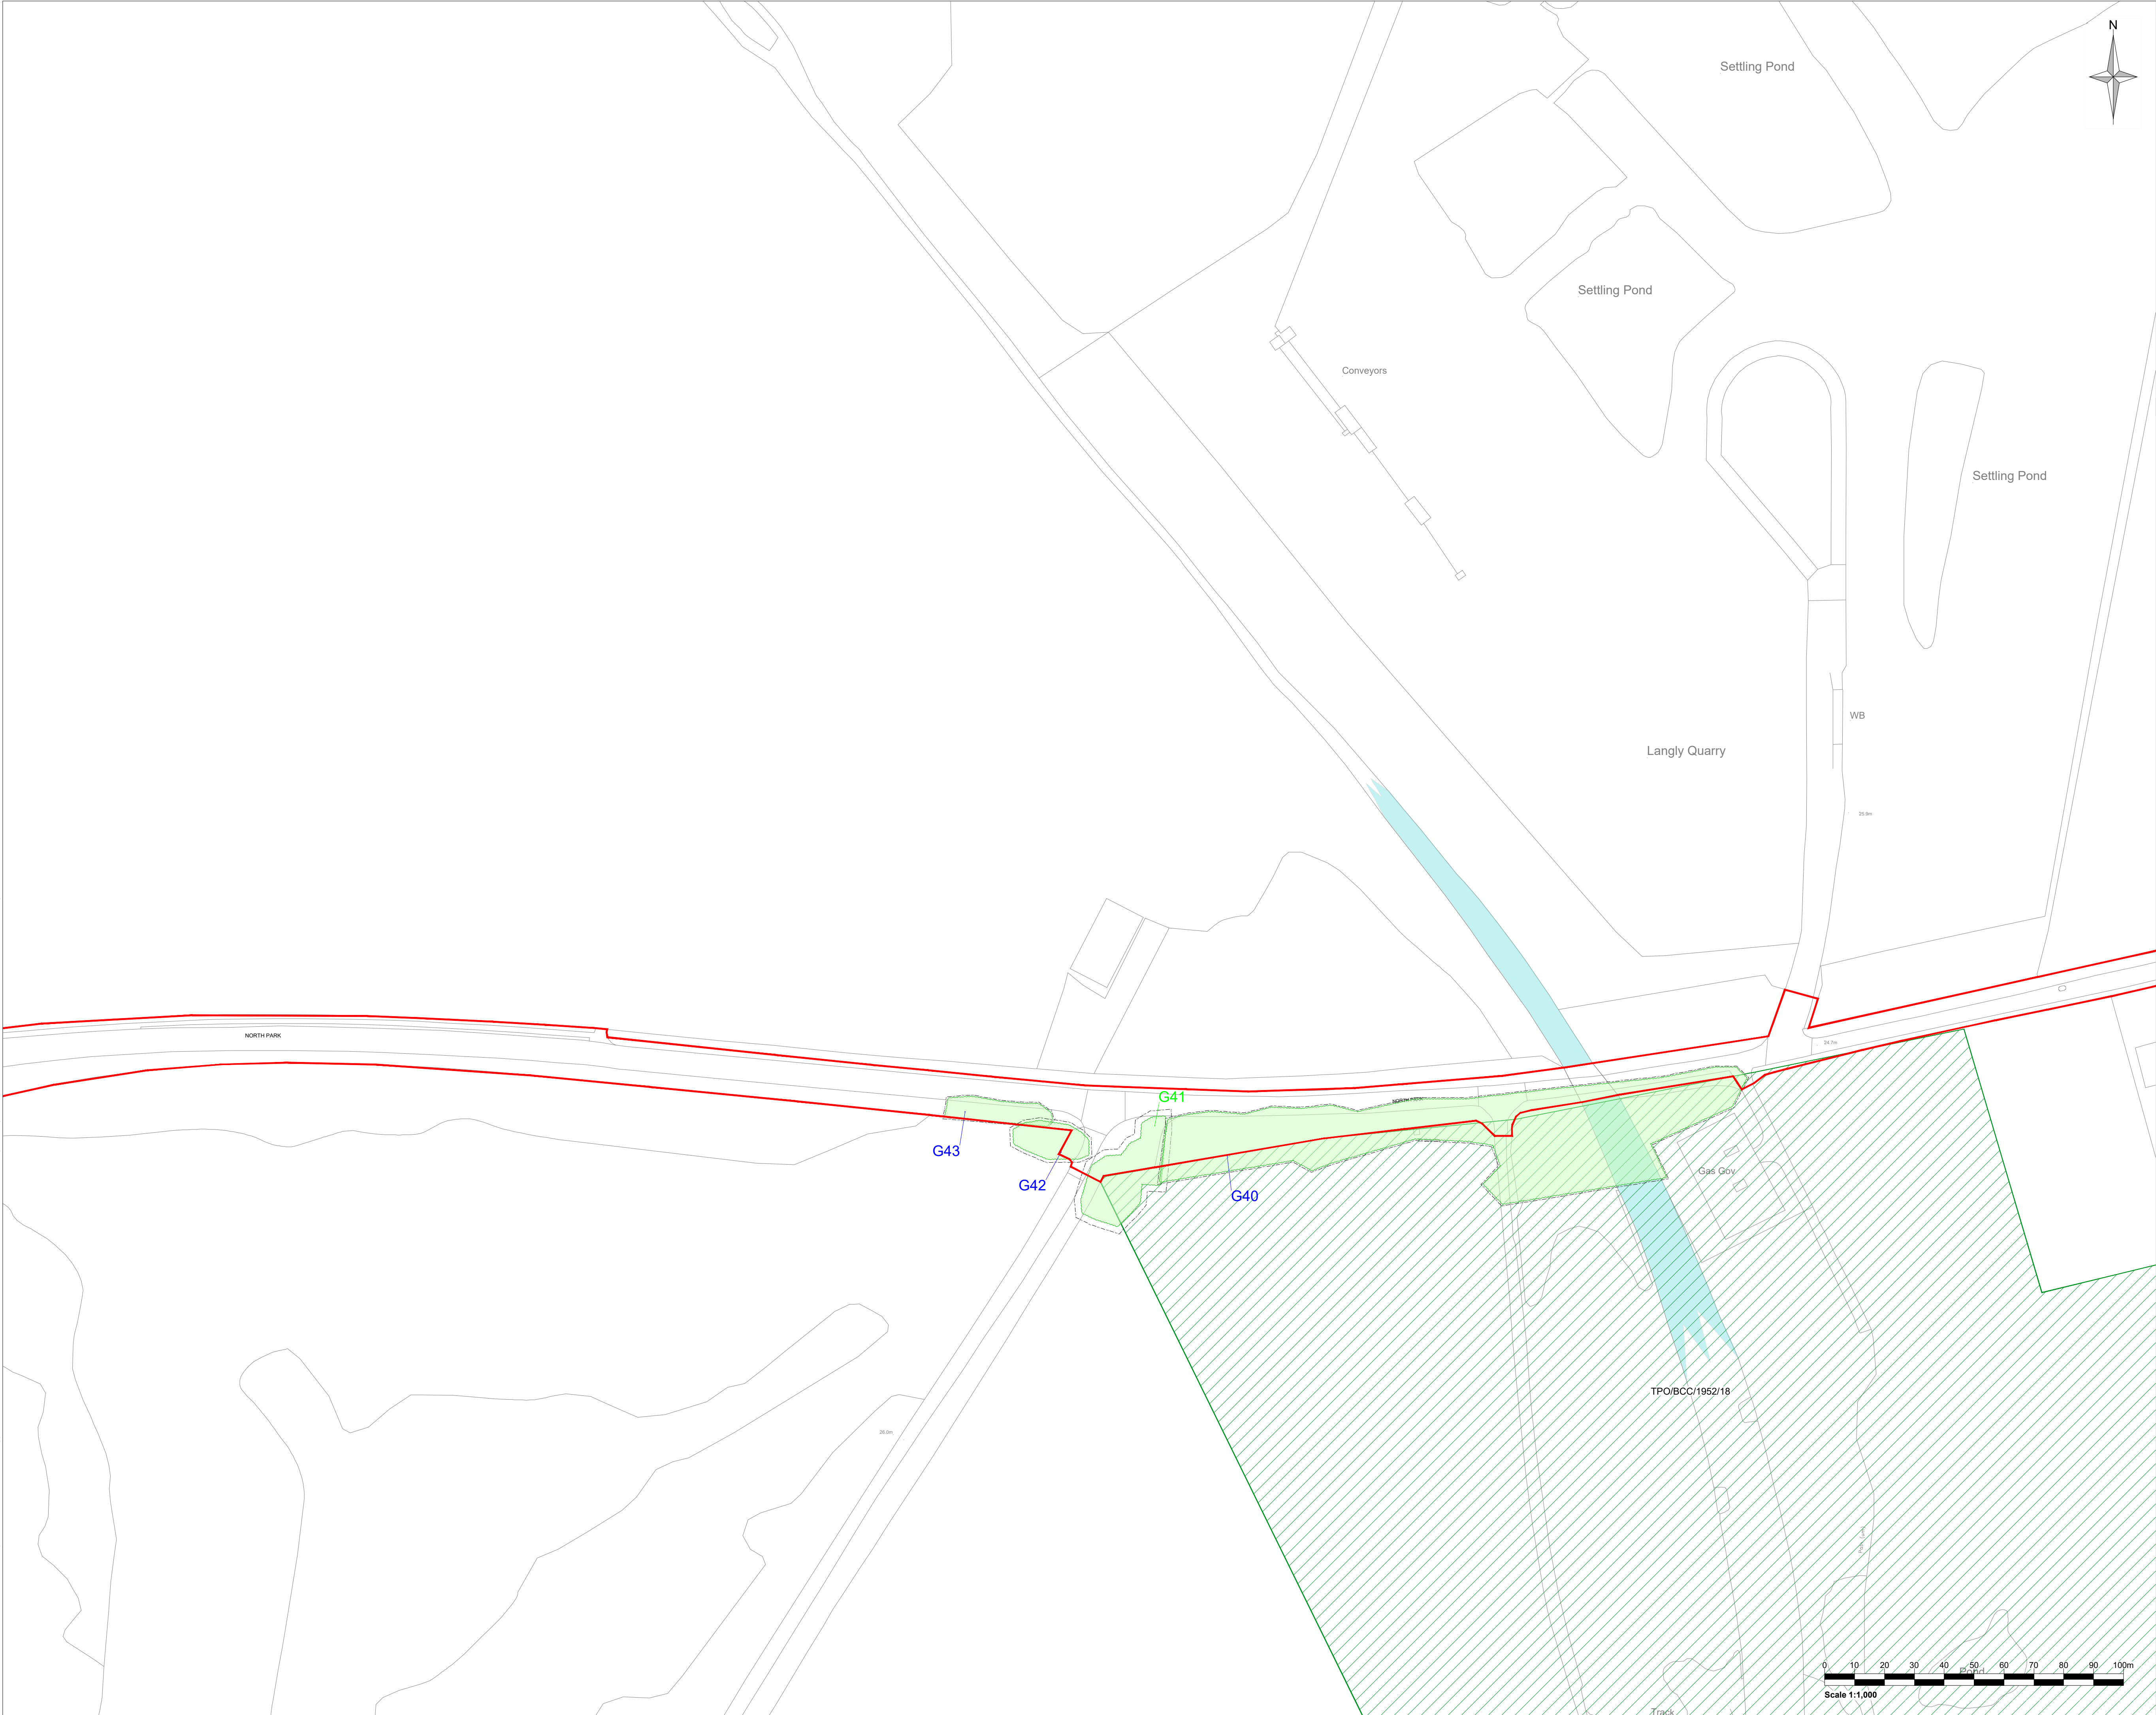

- Legend:
- Application Boundary
 - Tree of high quality and value (Category A)
 - Tree of moderate quality and value (Category B)
 - Tree of low quality and value (Category C)
 - Tree unsuitable for retention (Category U)
 - Tree to be retained
 - Tree Group, Woodland or Hedgerow to be retained
 - Root Protection Area (RPA)
 - Tree Preservation Order - Tree
 - Tree Preservation Order - Group/Woodland
 - Conservation Area

Rev	Amendments	Date	By	Chk	Auth
-----	------------	------	----	-----	------



www.slrconsulting.com

Client

Juniper Energy Limited

Project

Manor Farm Cables
Iver Substation Corridor


Figure Title

Tree Removals and Retention Plan
Sheet 9 of 15




Scale 1:1000 @ A1		SLR Project No. 402.065673.00001	
Designed AG	Drawn AG	Checked MMS	Authorised RB
Date SEPT 25	Date SEPT 25	Date SEPT 25	Date SEPT 25

Figure Number
402.065673.00001-ARB-D-004

Rev
01

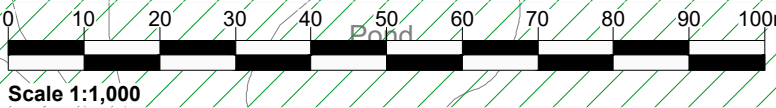

Scale 1:1,000

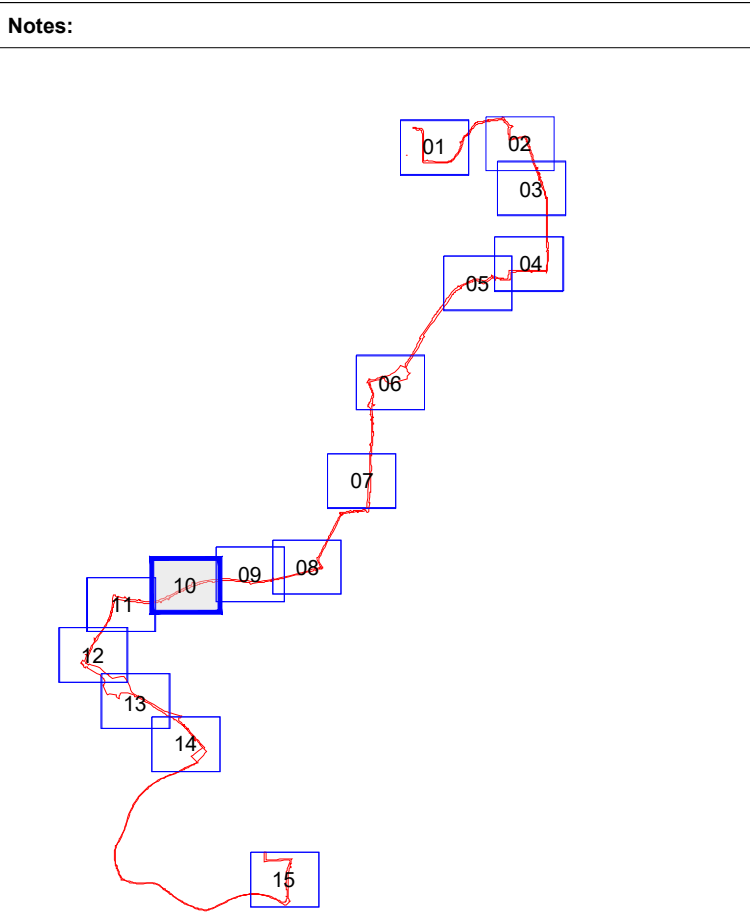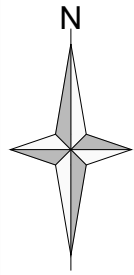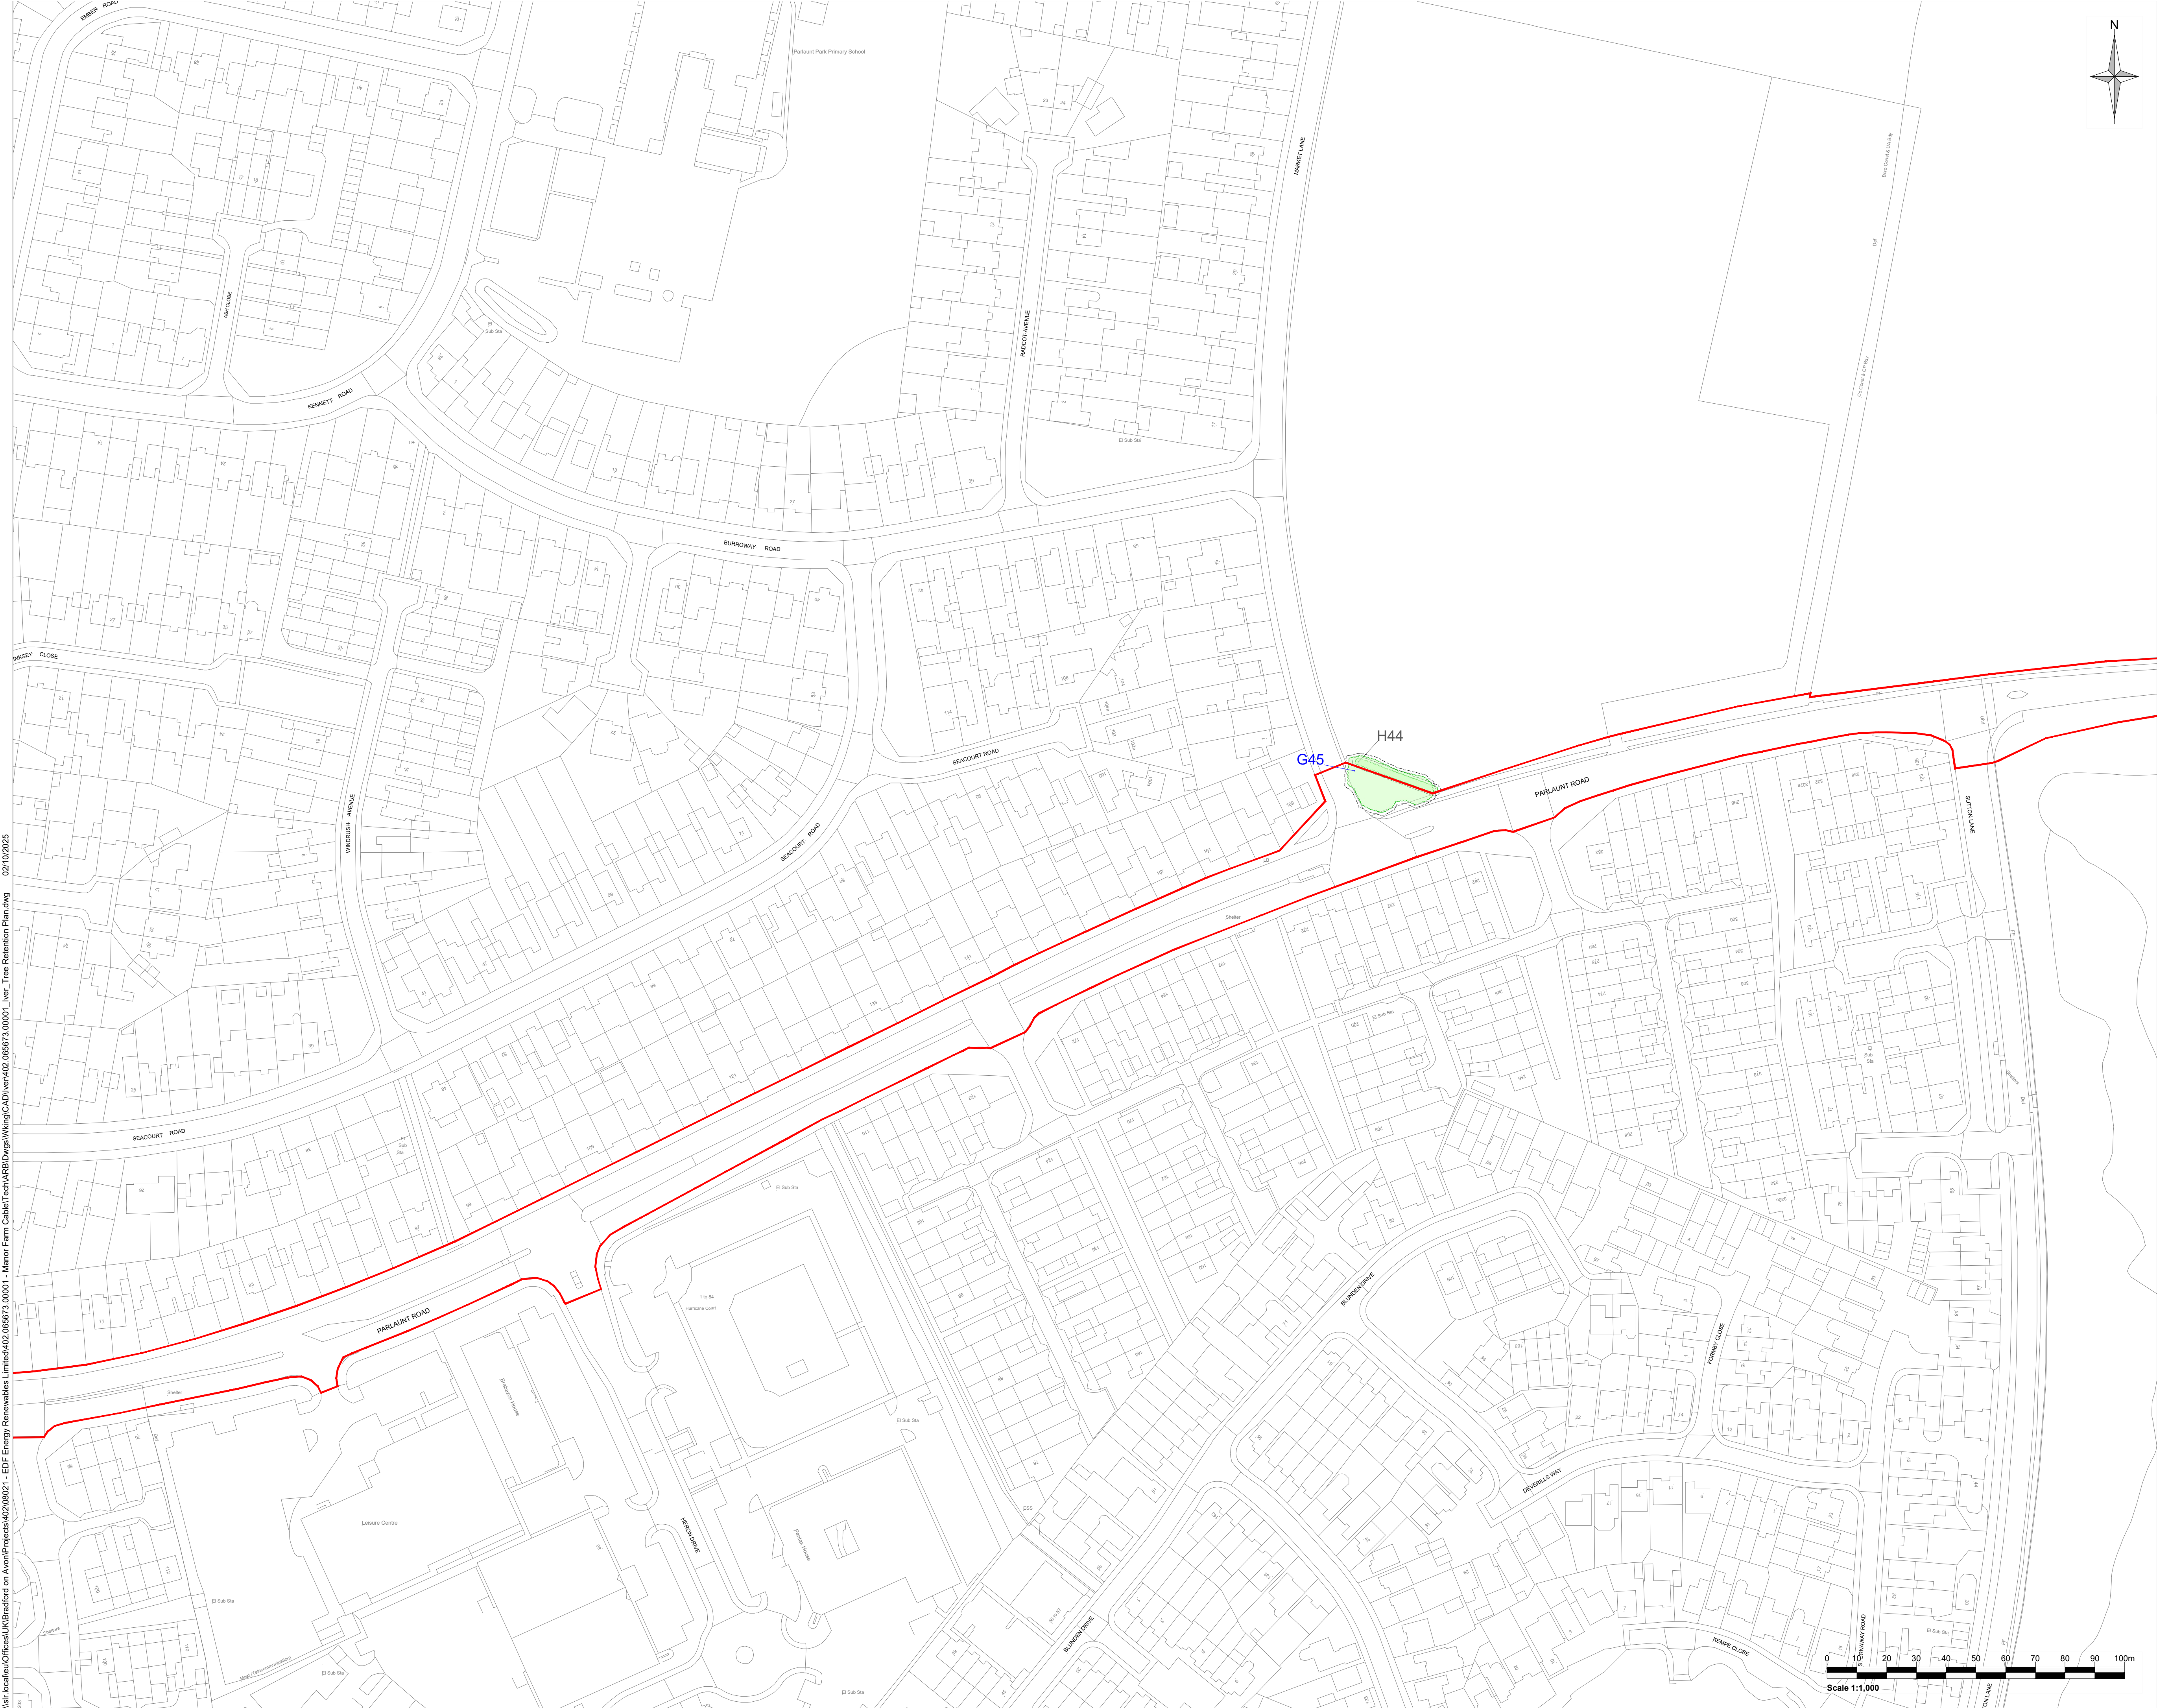

- Legend:**
- Application Boundary
 - T1 Tree of high quality and value (Category A)
 - T1 Tree of moderate quality and value (Category B)
 - T1 Tree of low quality and value (Category C)
 - T1 Tree unsuitable for retention (Category U)
 - Tree to be retained
 - Tree Group, Woodland or Hedgerow to be retained
 - Root Protection Area (RPA)
 - Tree Preservation Order - Tree
 - Tree Preservation Order - Group/Woodland
 - Conservation Area

Rev	Amendments	Date	By	Chk	Auth
-----	------------	------	----	-----	------



www.slrconsulting.com

Client
Juniper Energy Limited

Project
Manor Farm Cables
Iver Substation Corridor



Figure Title
Tree Removals and Retention Plan
Sheet 10 of 15

Scale 1:1000	@ A1	SLR Project No. 402.065673.00001	
Designed AG	Drawn AG	Checked MMS	Authorised RB
Date SEPT 25	Date SEPT 25	Date SEPT 25	Date SEPT 25

Figure Number 402.065673.00001-ARB-D-004	Rev 01
---	-----------

\\slr\local\au\Offices\UK\Bradford on Avon\Projects\402\060821 - EDF Energy Renewables Limited\402.065673.00001 - Manor Farm Cable\Tech\ARB\Drawings\Wiring\CAD\iver\402.065673.00001_Iver_Tree_Retention_Plan.dwg 02/10/2025

\\slr\local\slr\offices\uk\Bradford on Aven\Projects\402\06573 - EDF Energy Renewables Limited\402.06573.00001 - Manor Farm Cable\Tech\ARB\Drawings\Wiring\CA\Drawings\402.06573.00001_Iver_Tree_Retention_Plan.dwg 02/10/2025

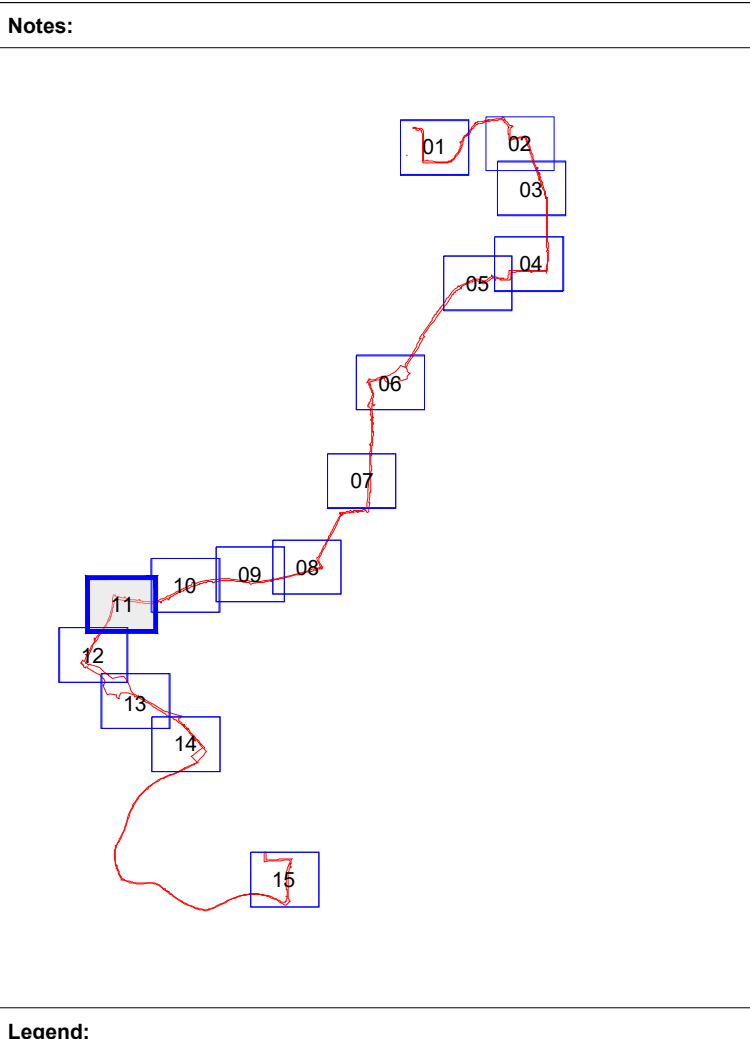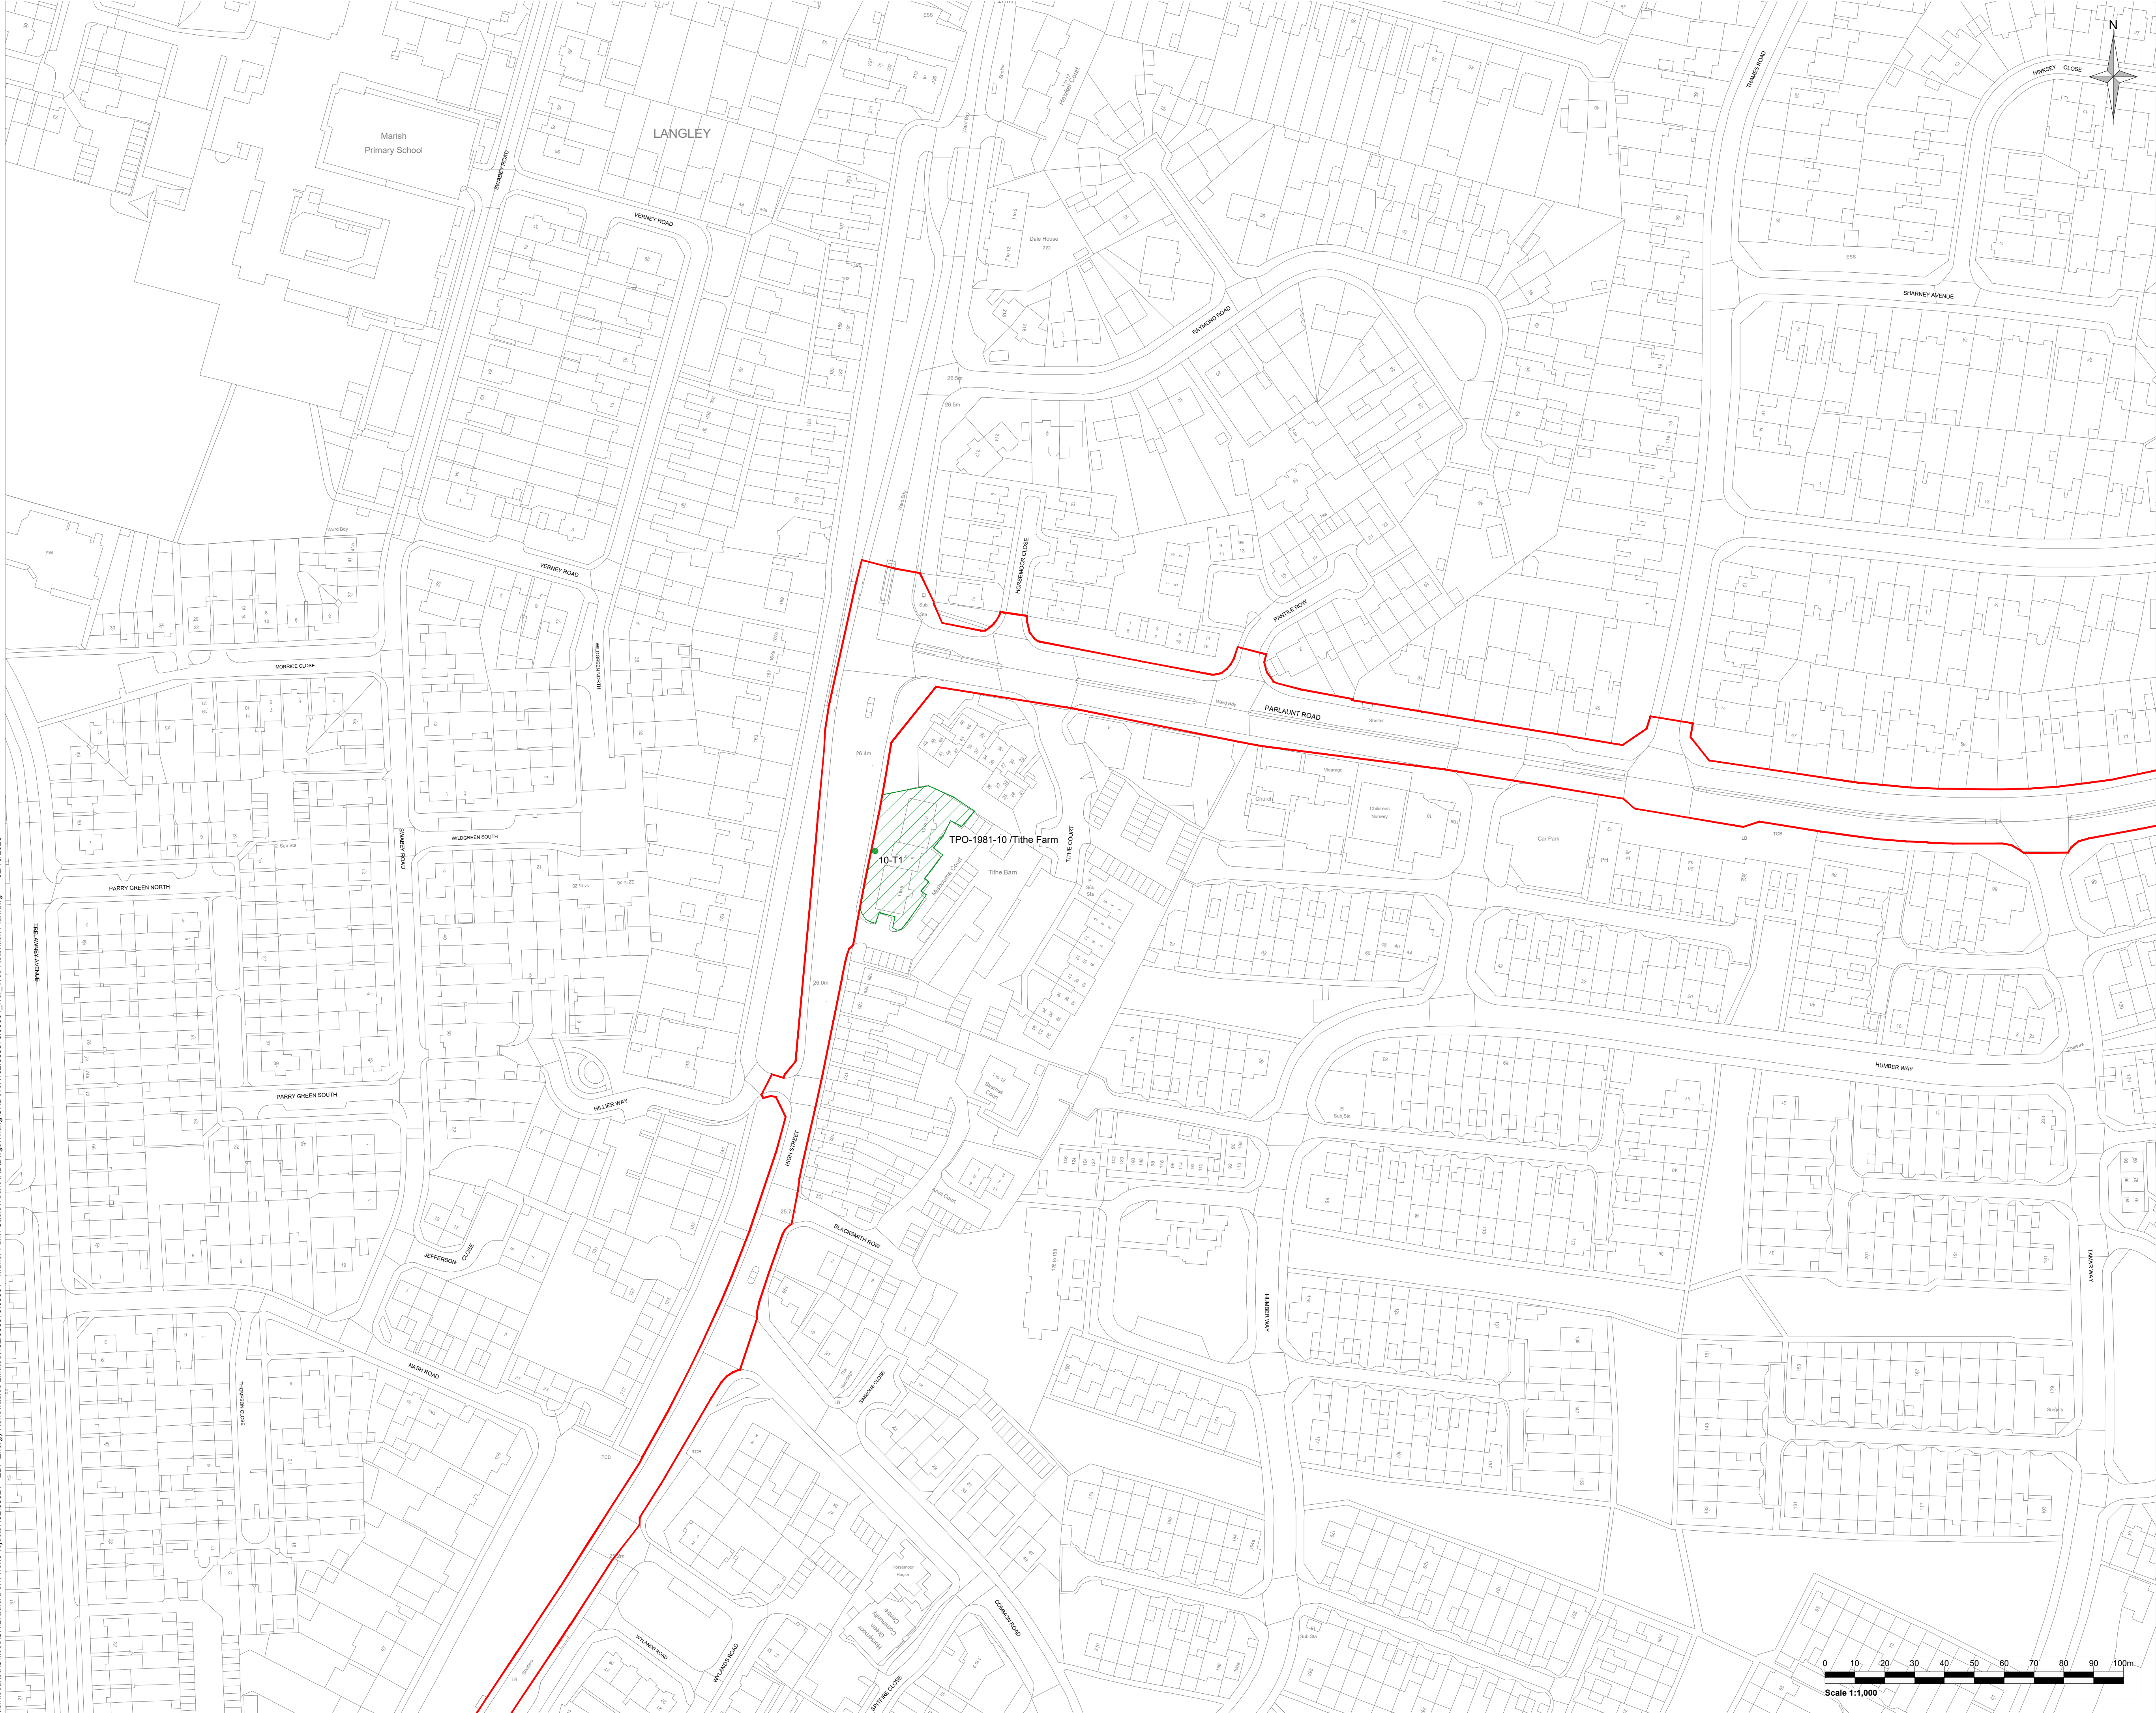

- Legend:
- Application Boundary
 - T1 Tree of high quality and value (Category A)
 - T11 Tree of moderate quality and value (Category B)
 - T12 Tree of low quality and value (Category C)
 - T1 Tree unsuitable for retention (Category U)
 - Tree to be retained
 - Tree Group, Woodland or Hedgerow to be retained
 - Root Protection Area (RPA)
 - Tree Preservation Order - Tree
 - Tree Preservation Order - Group/Woodland
 - Conservation Area

Rev	Amendments	Date	By	Chk	Auth
-----	------------	------	----	-----	------

www.slrconsulting.com

Client	
Juniper Energy Limited	

Project	
Manor Farm Cables Iver Substation Corridor	


Figure Title	
Tree Removals and Retention Plan Sheet 11 of 15	



Scale	SLR Project No.
1:1000 @ A1	402.06573.00001

Designed	Drawn	Checked	Authorised
AG	AG	MMS	RB

Date	Date	Date	Date
SEPT 25	SEPT 25	SEPT 25	SEPT 25

Figure Number:	Rev
402.06573.00001-ARB-D-004	01

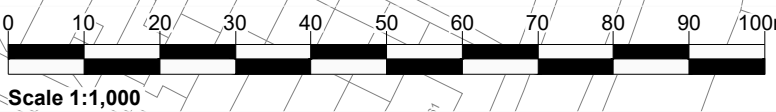

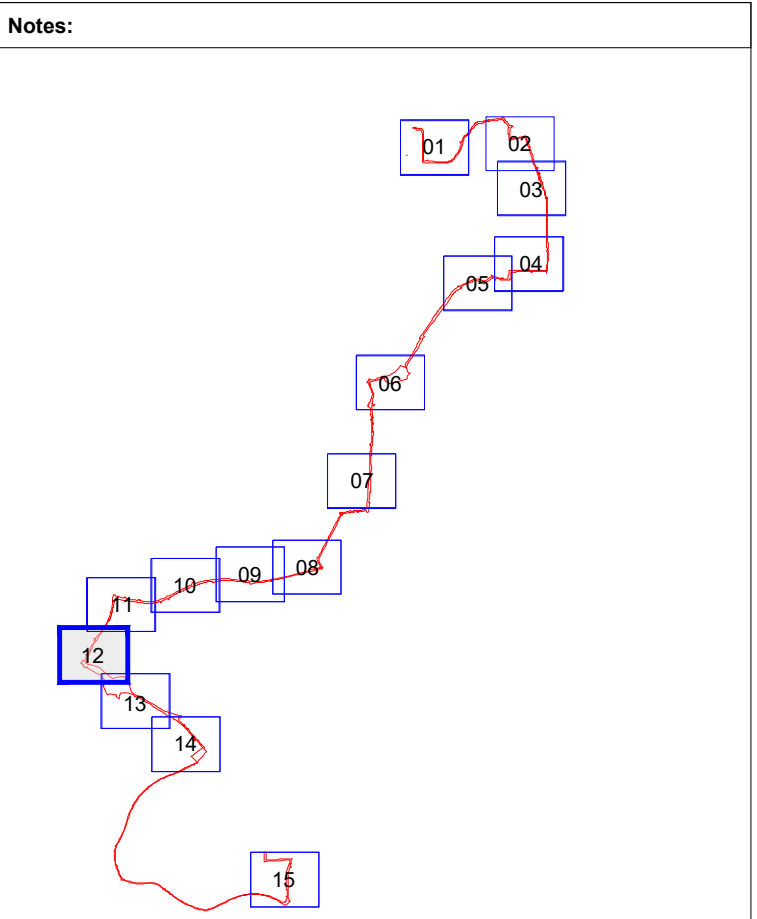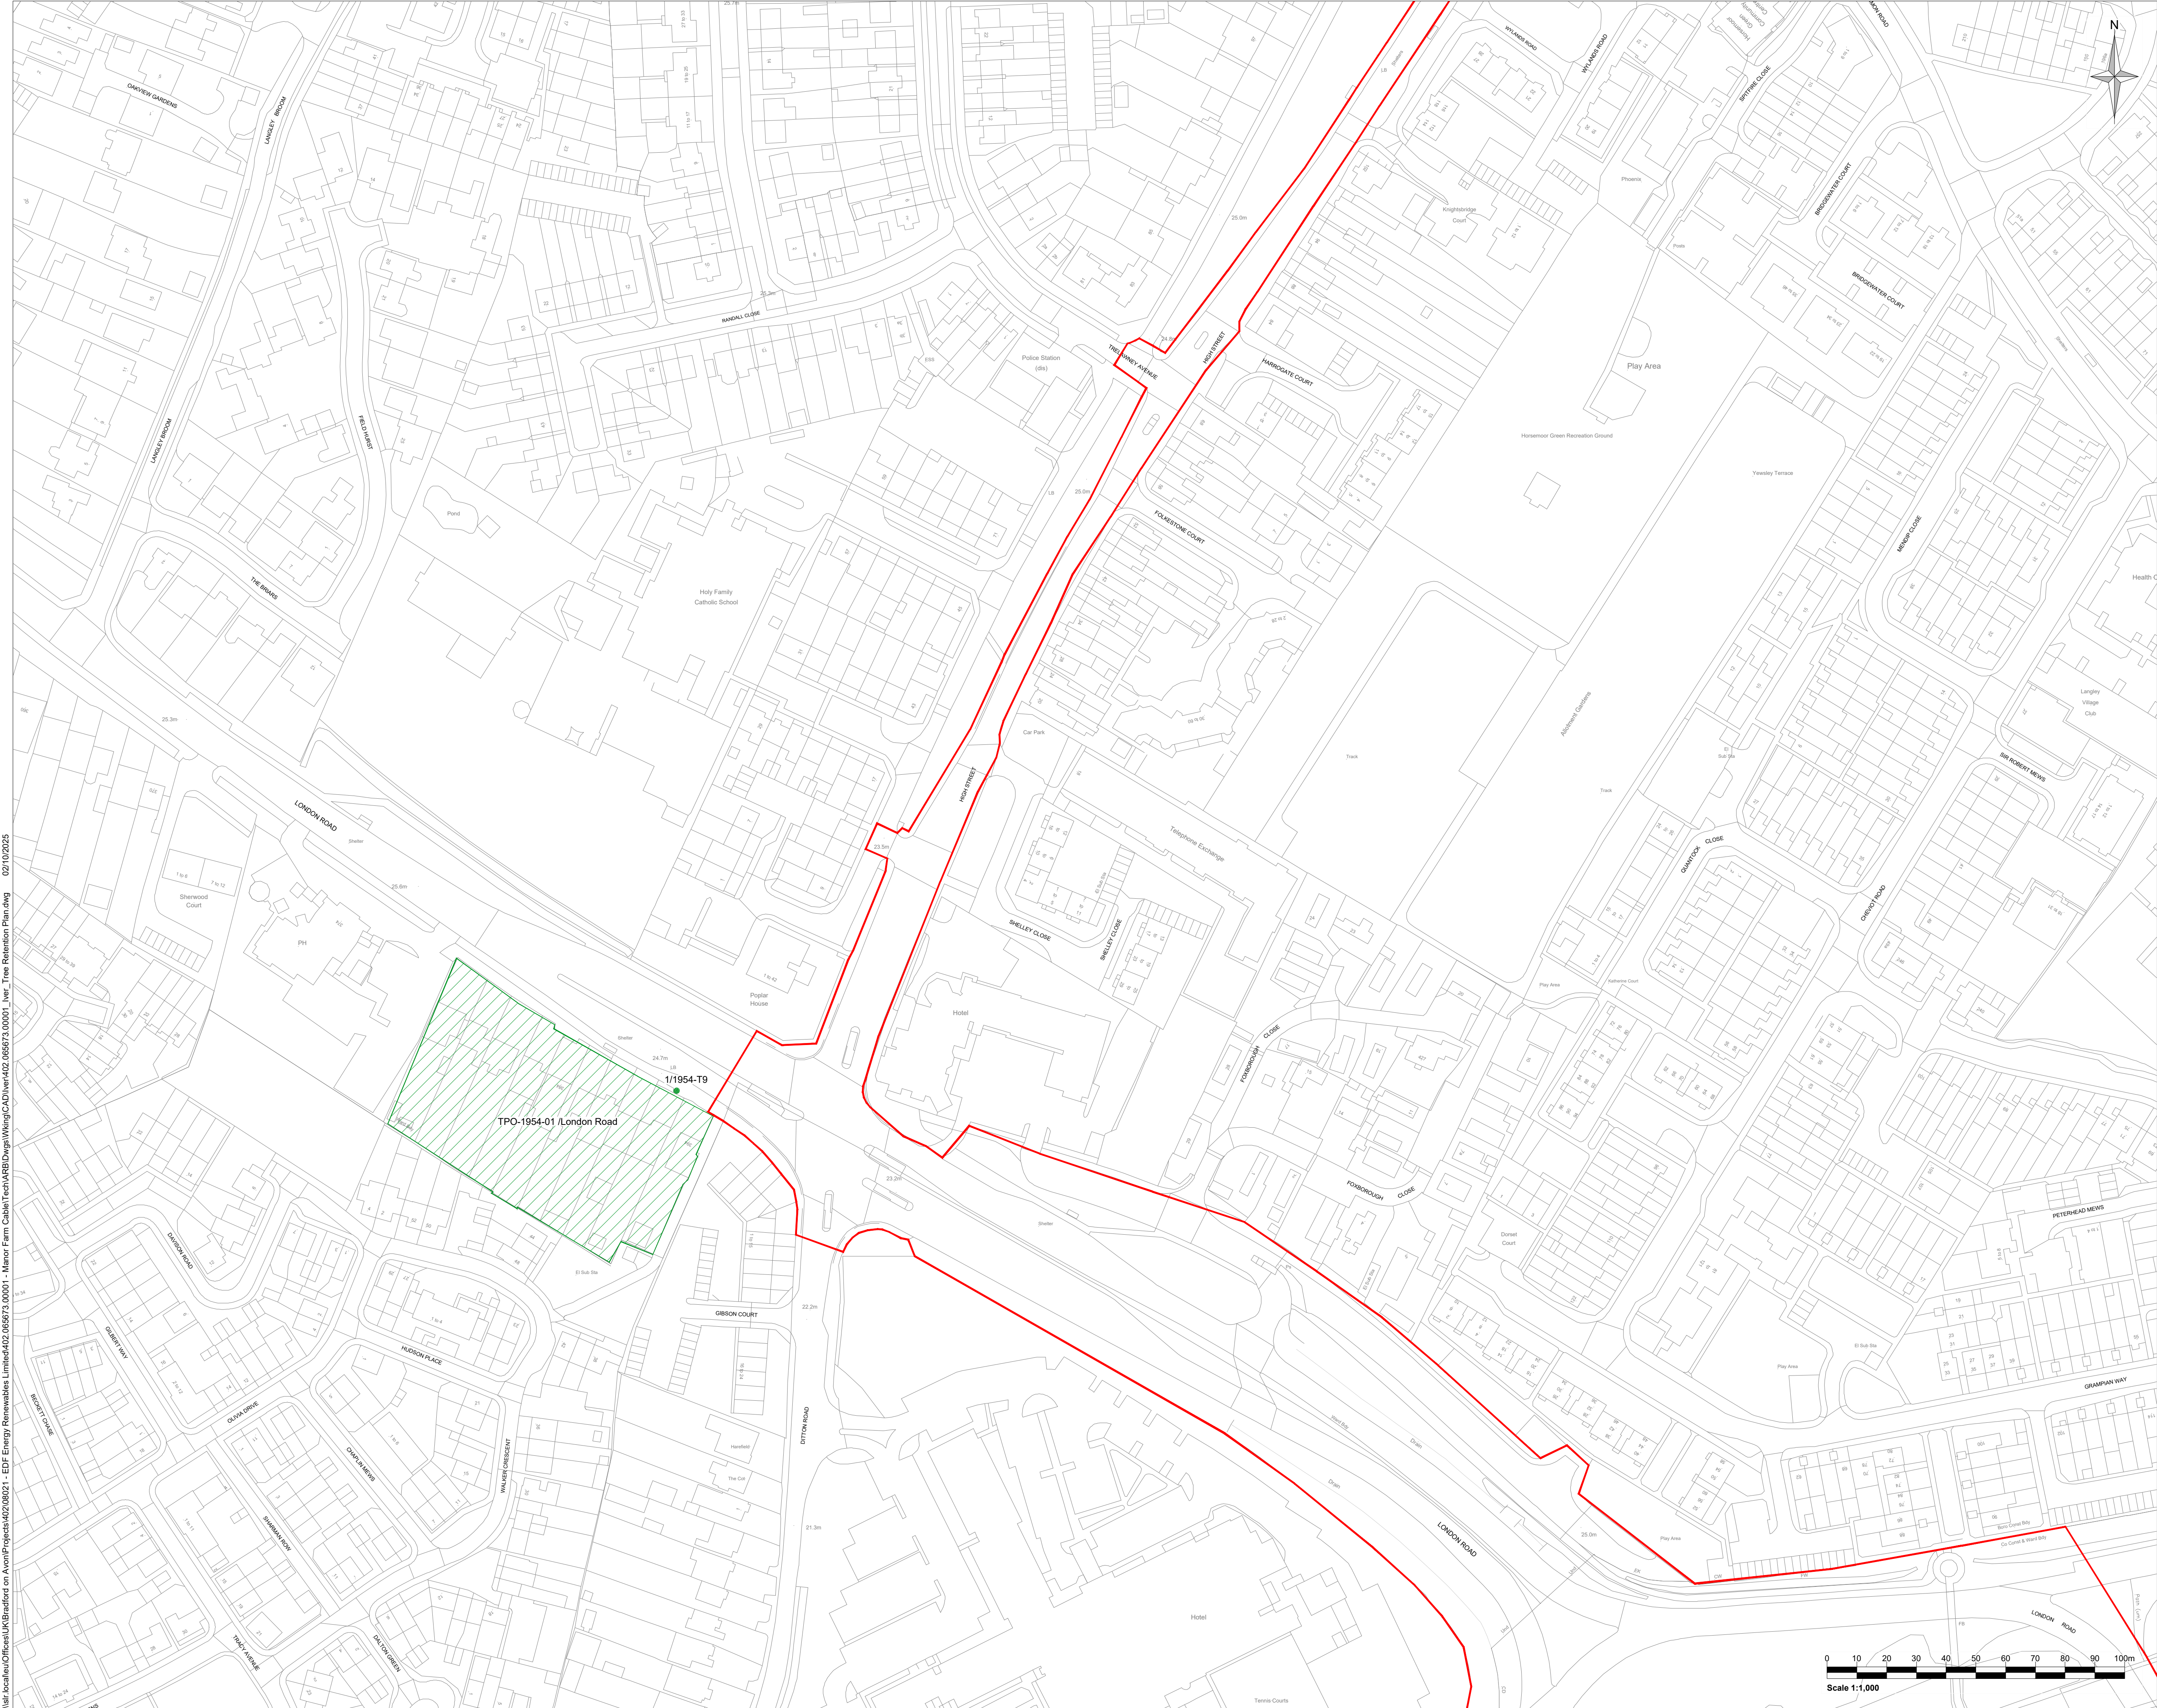

- Legend:
- Application Boundary
 - Tree of high quality and value (Category A)
 - Tree of moderate quality and value (Category B)
 - Tree of low quality and value (Category C)
 - Tree unsuitable for retention (Category U)
 - Tree to be retained
 - Tree Group, Woodland or Hedgerow to be retained
 - Root Protection Area (RPA)
 - Tree Preservation Order - Tree
 - Tree Preservation Order - Group/Woodland
 - Conservation Area

Rev	Amendments	Date	By	Chk	Auth
-----	------------	------	----	-----	------



www.slrconsulting.com

Client
Juniper Energy Limited

Project
Manor Farm Cables
Iver Substation Corridor

Figure Title
Tree Removals and Retention Plan
Sheet 12 of 15

Scale 1:1000	@ A1	SLR Project No. 402.065673.00001
Designed AG	Drawn AG	Checked MMS
Date SEPT 25	Date SEPT 25	Date SEPT 25
Figure Number 402.065673.00001-ARB-D-004	Rev 01	Authorised RB

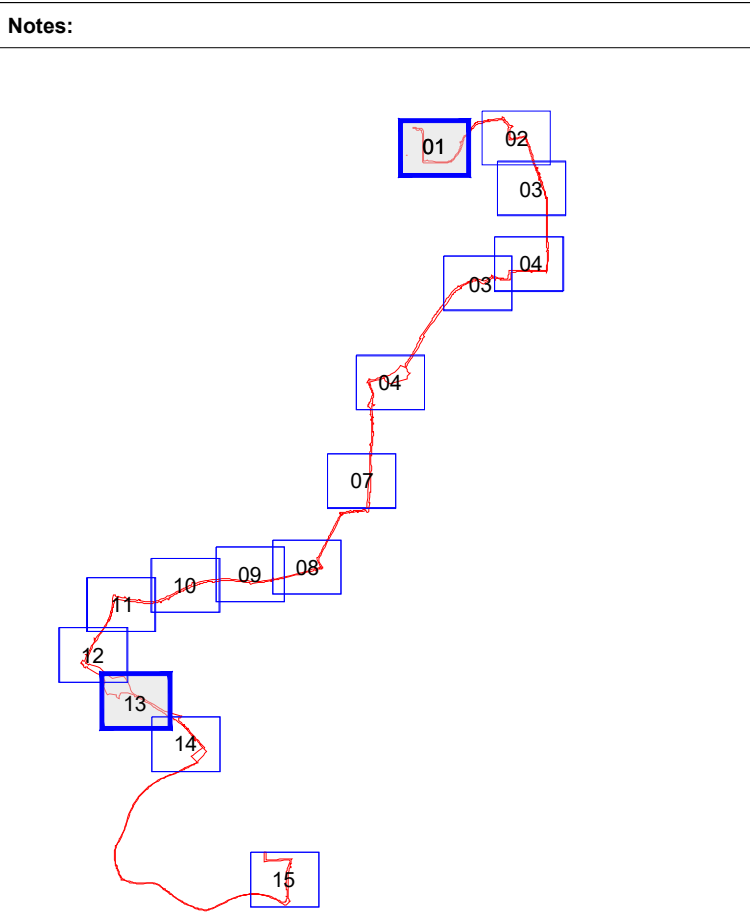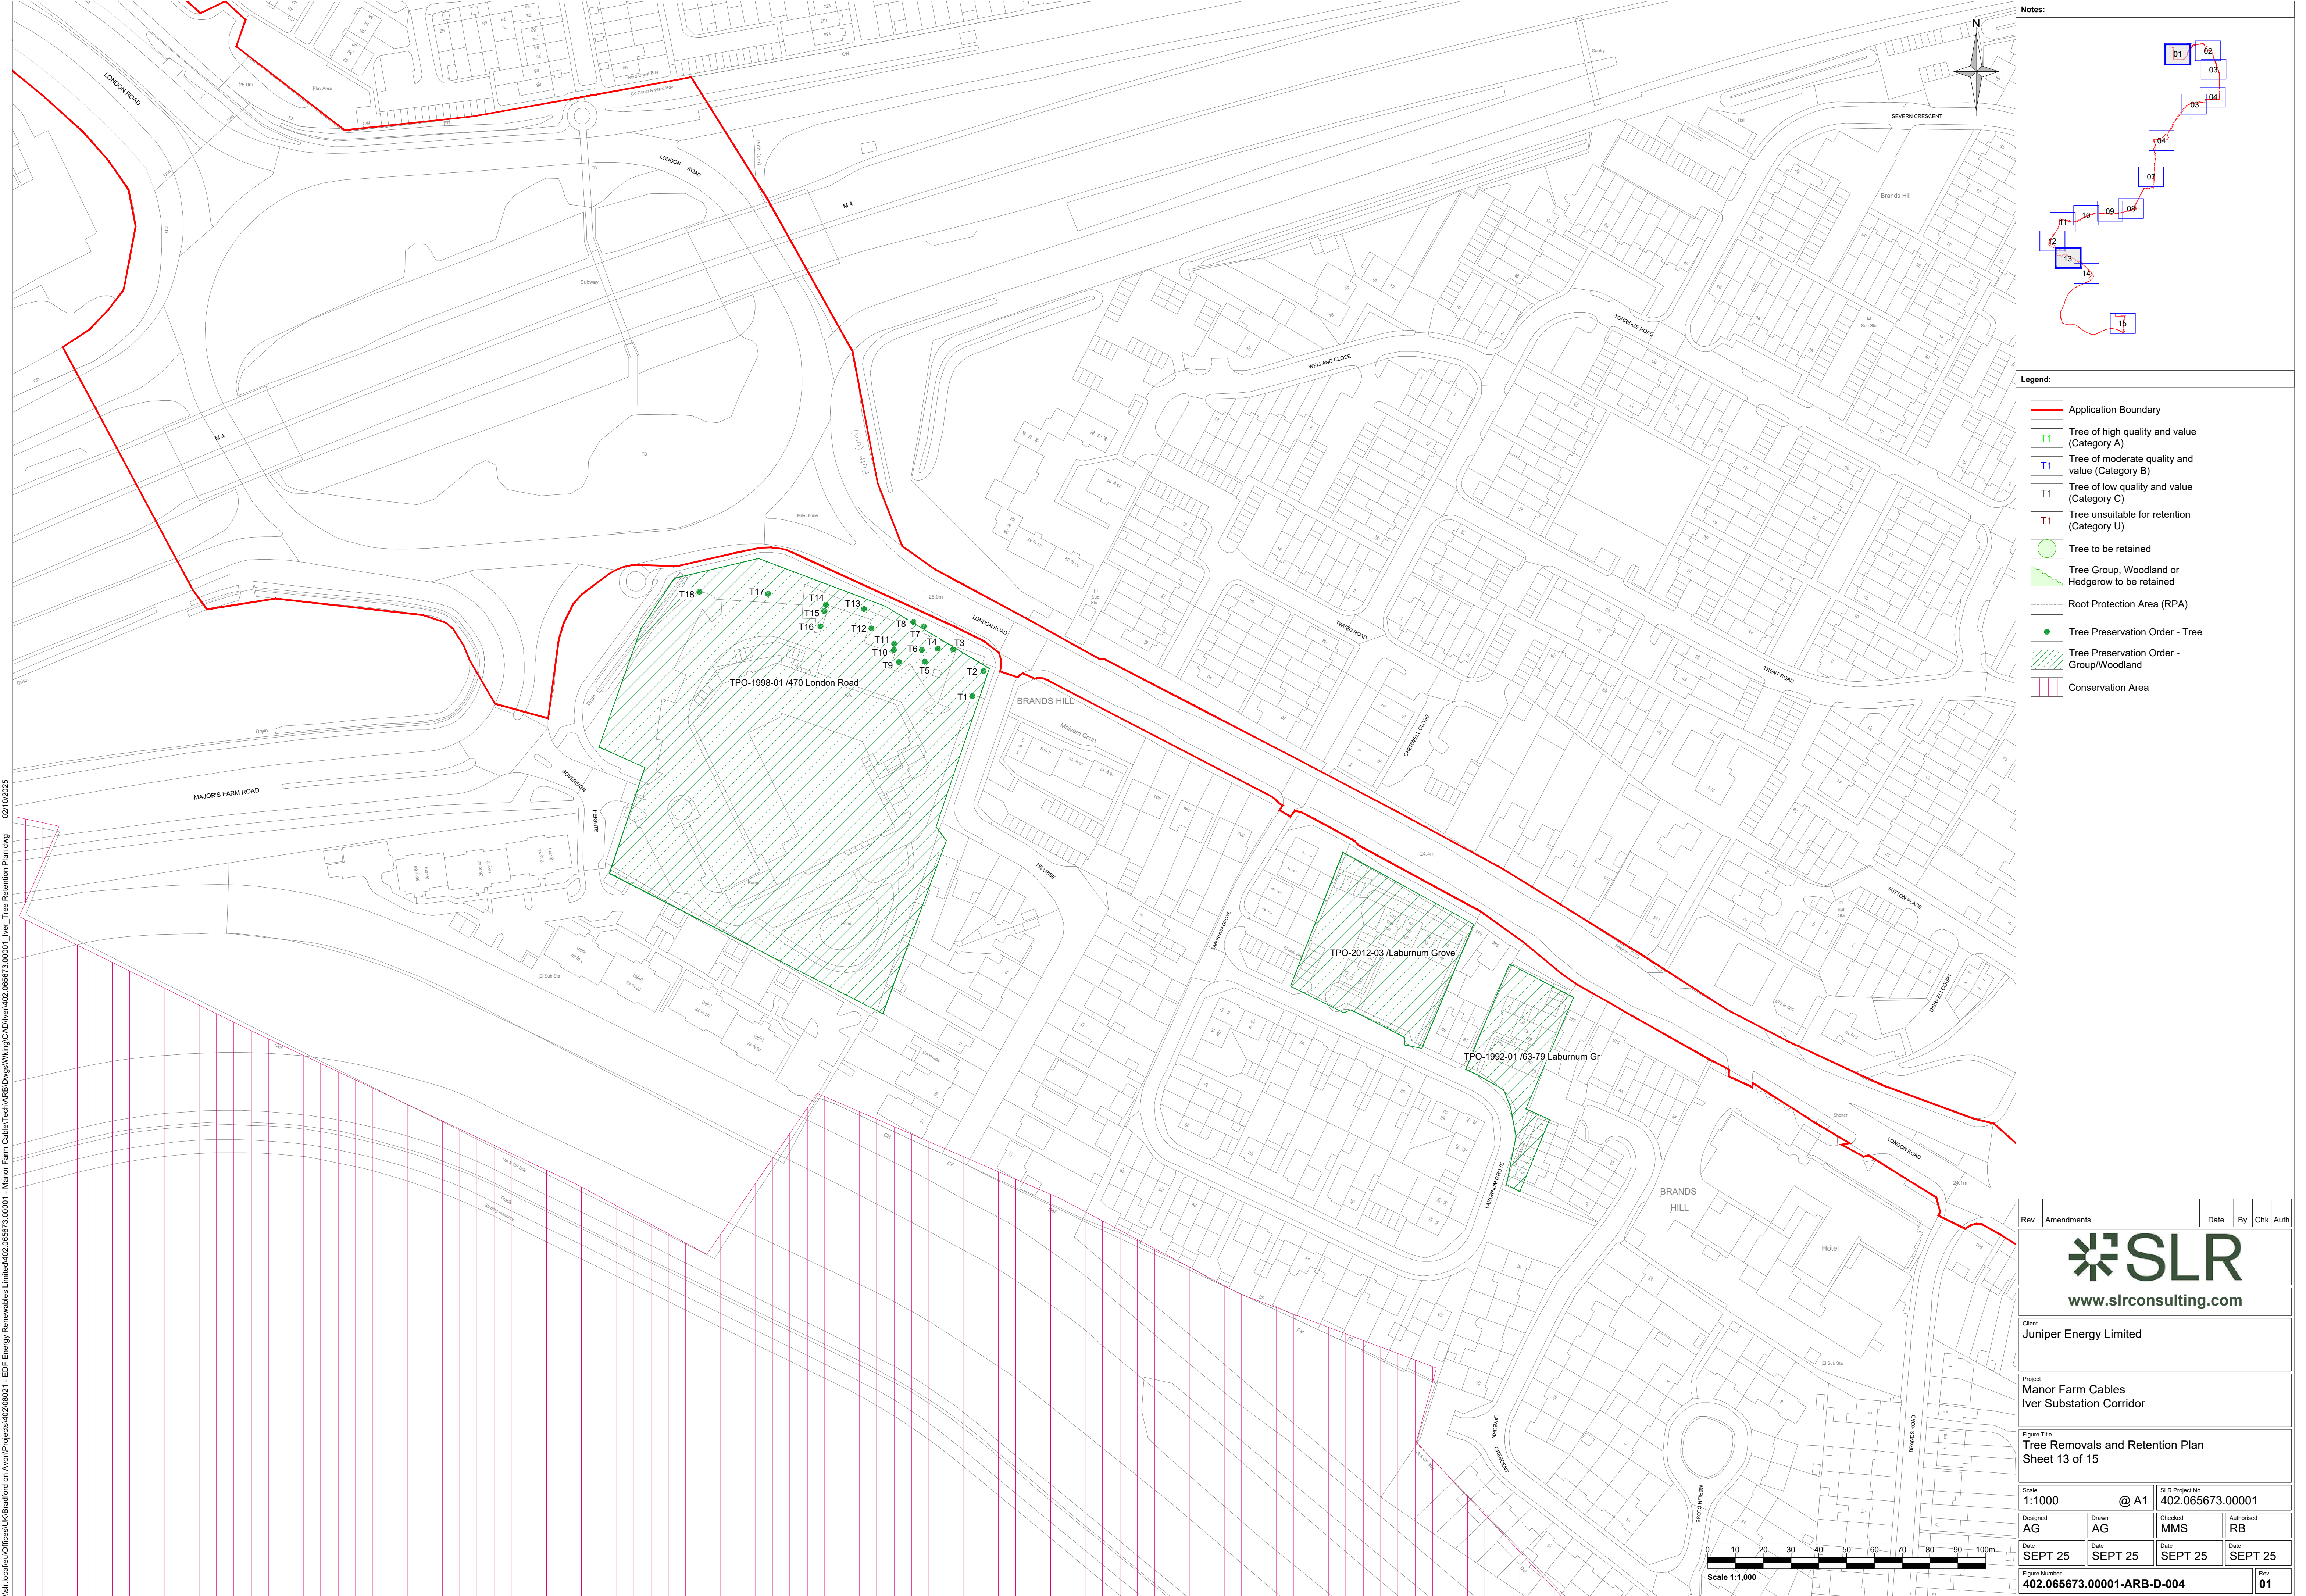

- Legend:
- Application Boundary
 - Tree of high quality and value (Category A)
 - Tree of moderate quality and value (Category B)
 - Tree of low quality and value (Category C)
 - Tree unsuitable for retention (Category U)
 - Tree to be retained
 - Tree Group, Woodland or Hedgerow to be retained
 - Root Protection Area (RPA)
 - Tree Preservation Order - Tree
 - Tree Preservation Order - Group/Woodland
 - Conservation Area

Rev	Amendments	Date	By	Chk	Auth
-----	------------	------	----	-----	------

www.slrconsulting.com

Client

Juniper Energy Limited

Project

Manor Farm Cables
Iver Substation Corridor



Figure Title

Tree Removals and Retention Plan
Sheet 13 of 15

Scale	1:1000	@ A1	SLR Project No.	402.065673.00001			
Designed	AG	Drawn	AG	Checked	MMS	Authorised	RB
Date	SEPT 25	Date	SEPT 25	Date	SEPT 25	Date	SEPT 25

Figure Number: 402.065673.00001-ARB-D-004

Rev 01

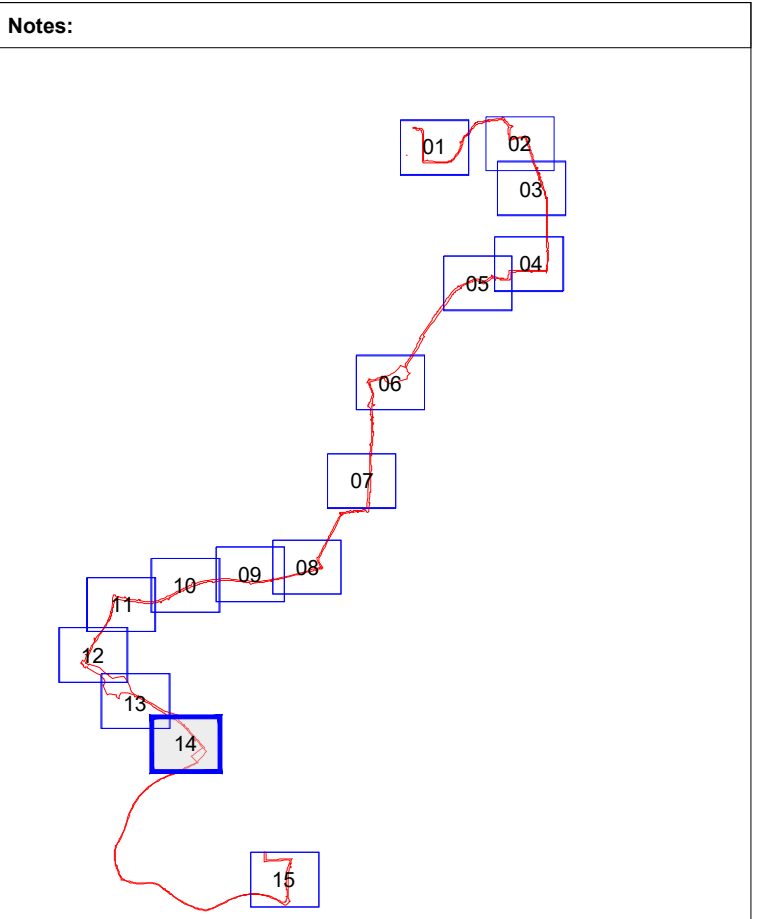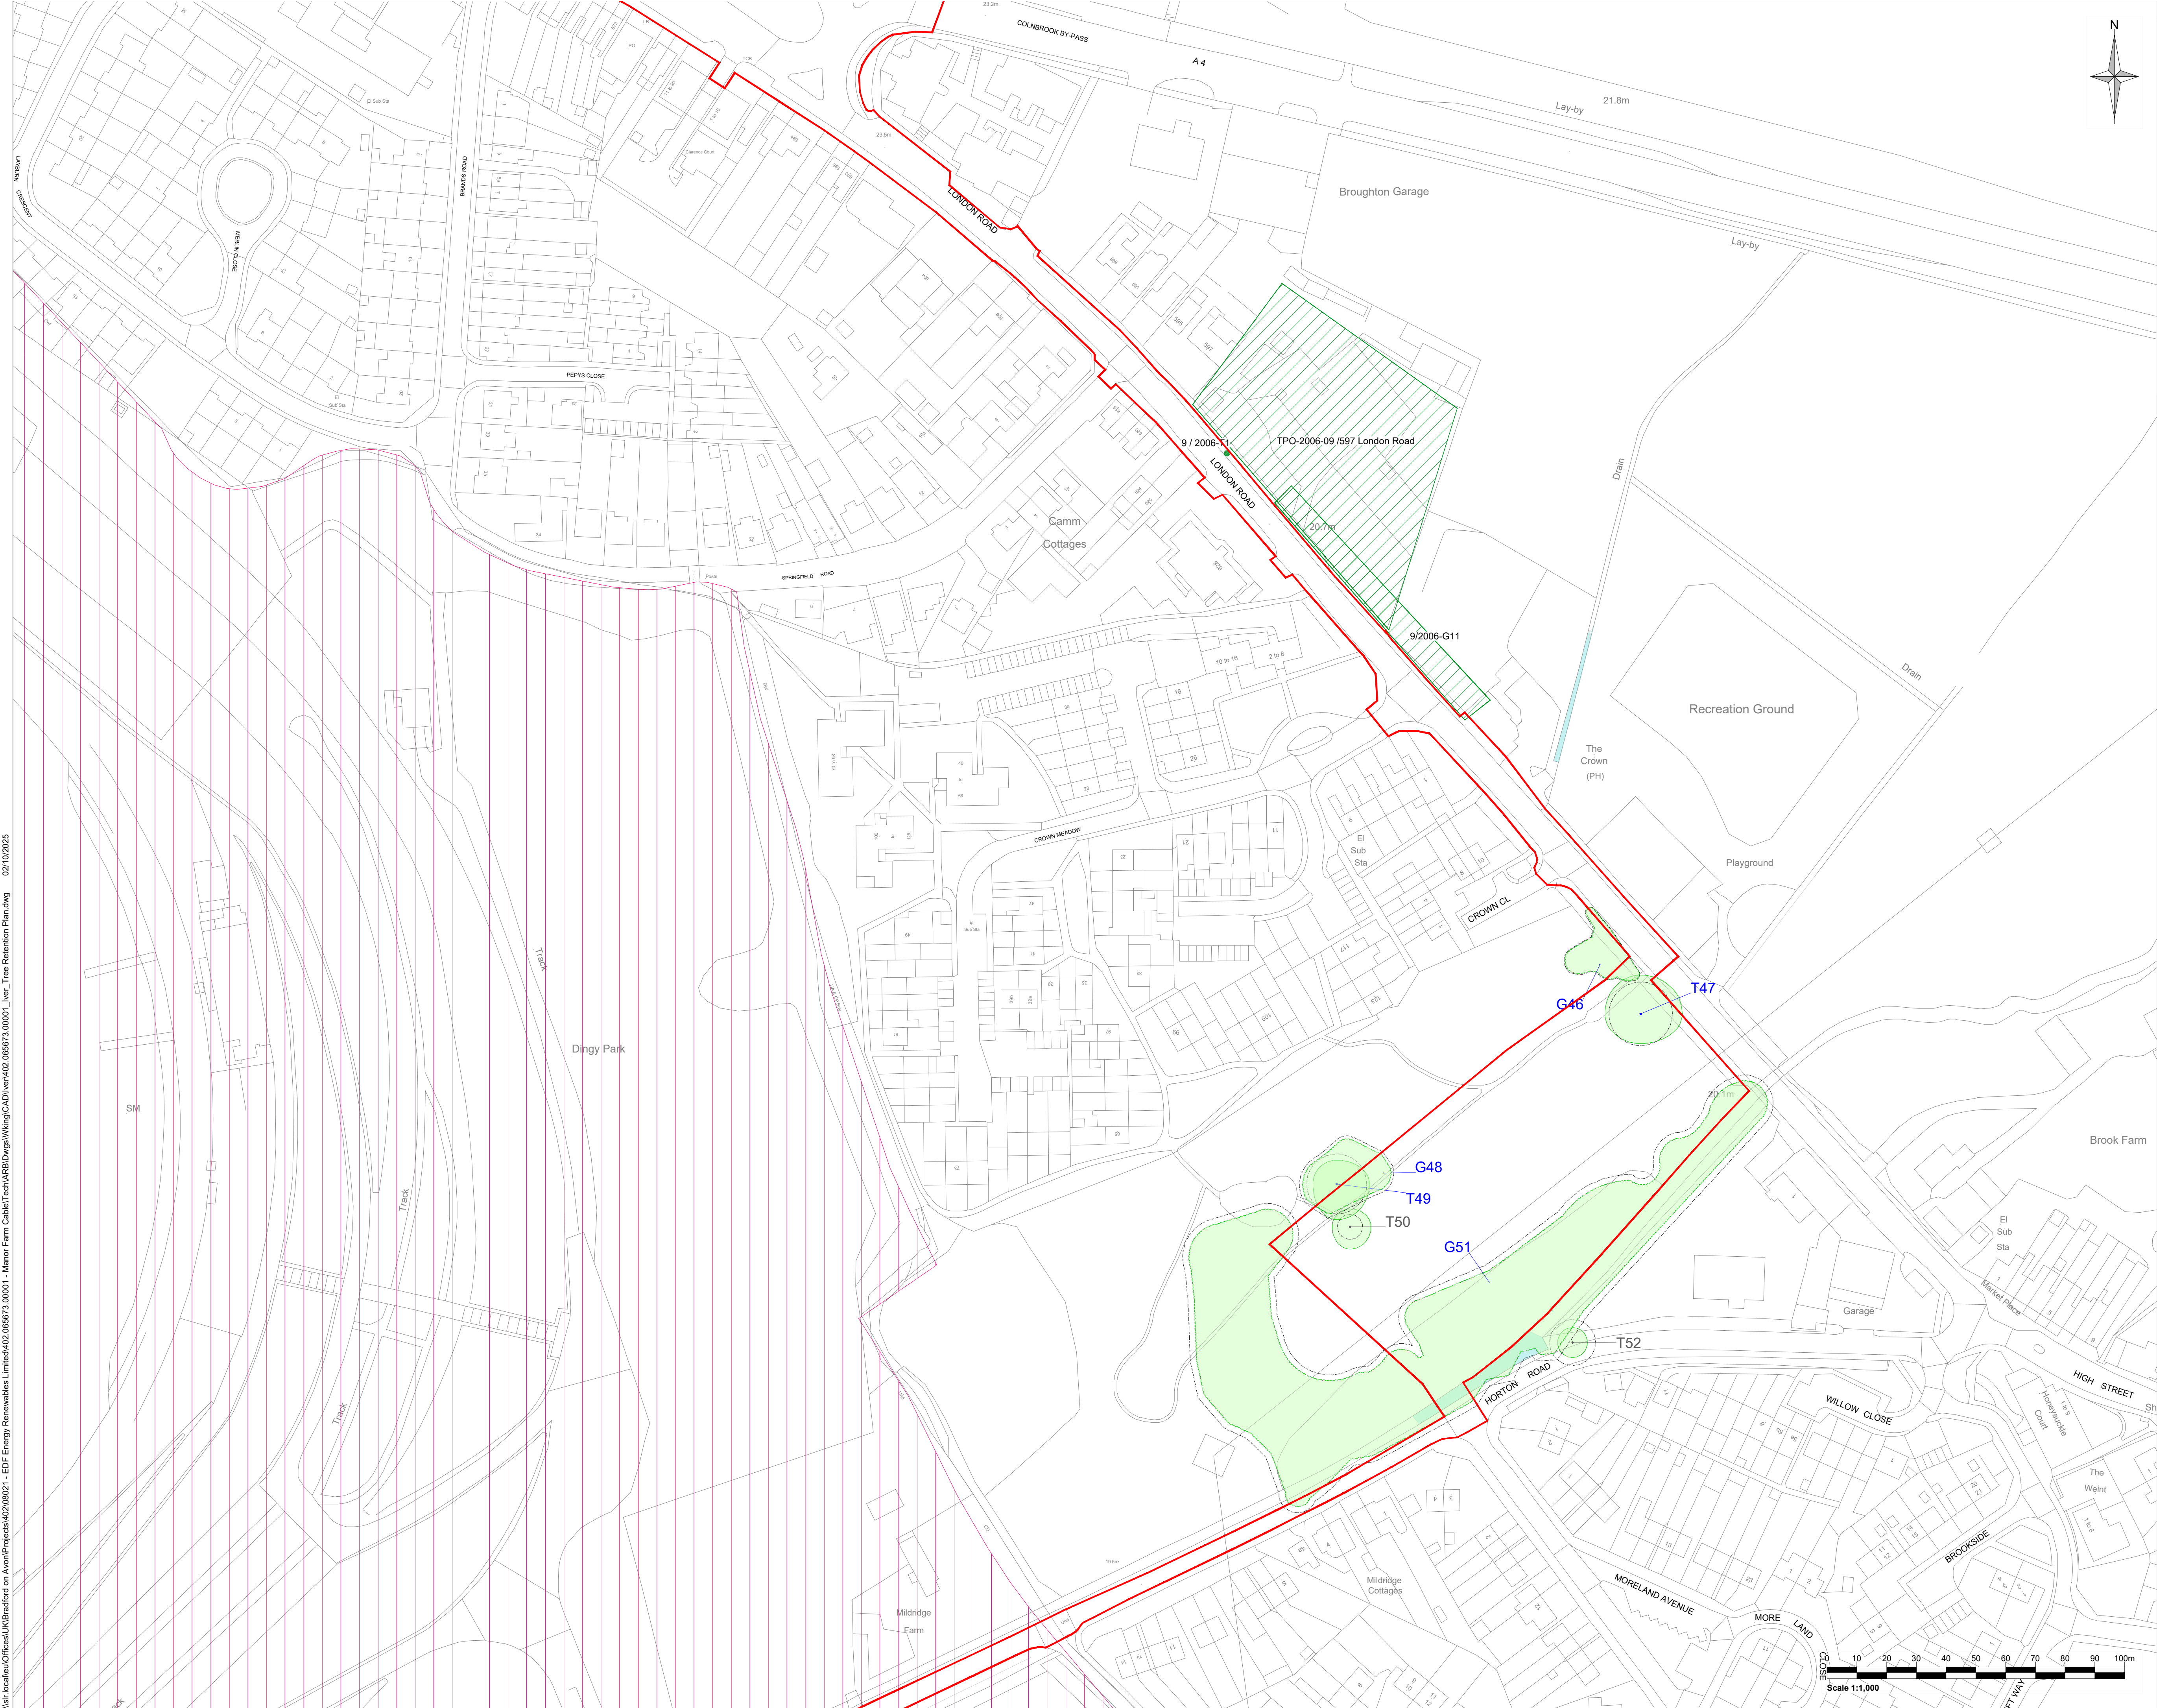

- Legend:**
- Application Boundary
 - Tree of high quality and value (Category A)
 - Tree of moderate quality and value (Category B)
 - Tree of low quality and value (Category C)
 - Tree unsuitable for retention (Category U)
 - Tree to be retained
 - Tree Group, Woodland or Hedgerow to be retained
 - Root Protection Area (RPA)
 - Tree Preservation Order - Tree
 - Tree Preservation Order - Group/Woodland
 - Conservation Area

Rev	Amendments	Date	By	Chk	Auth
-----	------------	------	----	-----	------



www.slrconsulting.com

Client	
Juniper Energy Limited	

Project	
Manor Farm Cables Iver Substation Corridor	



Figure Title	
Tree Removals and Retention Plan Sheet 14 of 15	

Scale	1:1000	@ A1	SLR Project No.	402.065673.00001			
Designed	AG	Drawn	AG	Checked	MMS	Authorised	RB
Date	SEPT 25	Date	SEPT 25	Date	SEPT 25	Date	SEPT 25

Figure Number	402.065673.00001-ARB-D-004	Rev	01
---------------	----------------------------	-----	----

02/10/2025

\\slf-local\au\Offices\UK\Bradford on Avon\Projects\402\06573 - EDF Energy Renewables Limited\402.06573.00001 - Manor Farm Cables\Tech\ARB\Drawings\Wiring\CA\Drawings\402.06573.00001 - Iver Tree Retention Plan.dwg

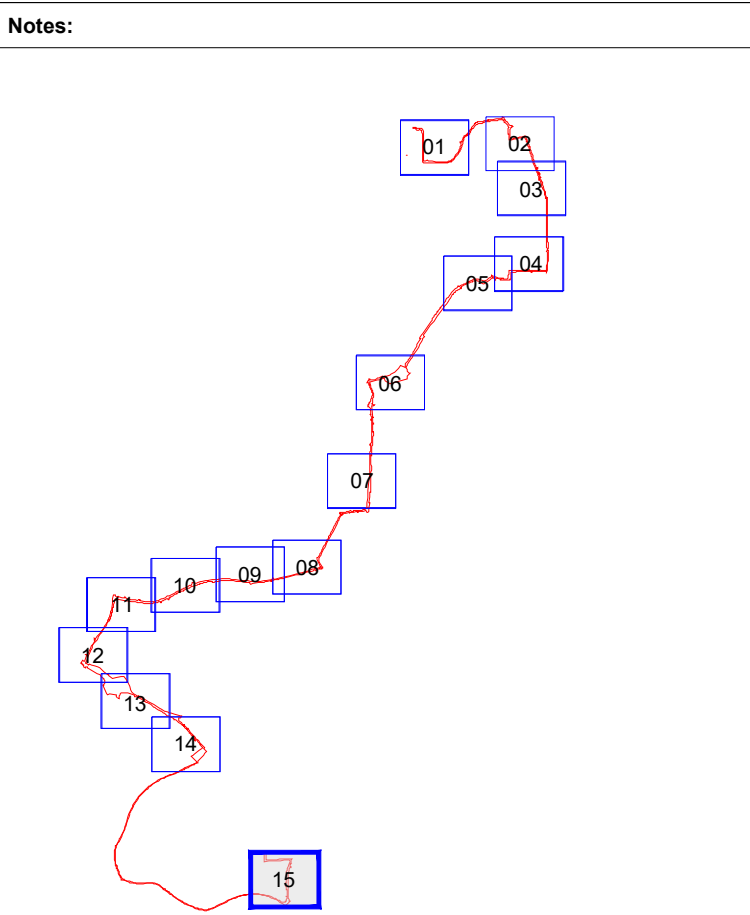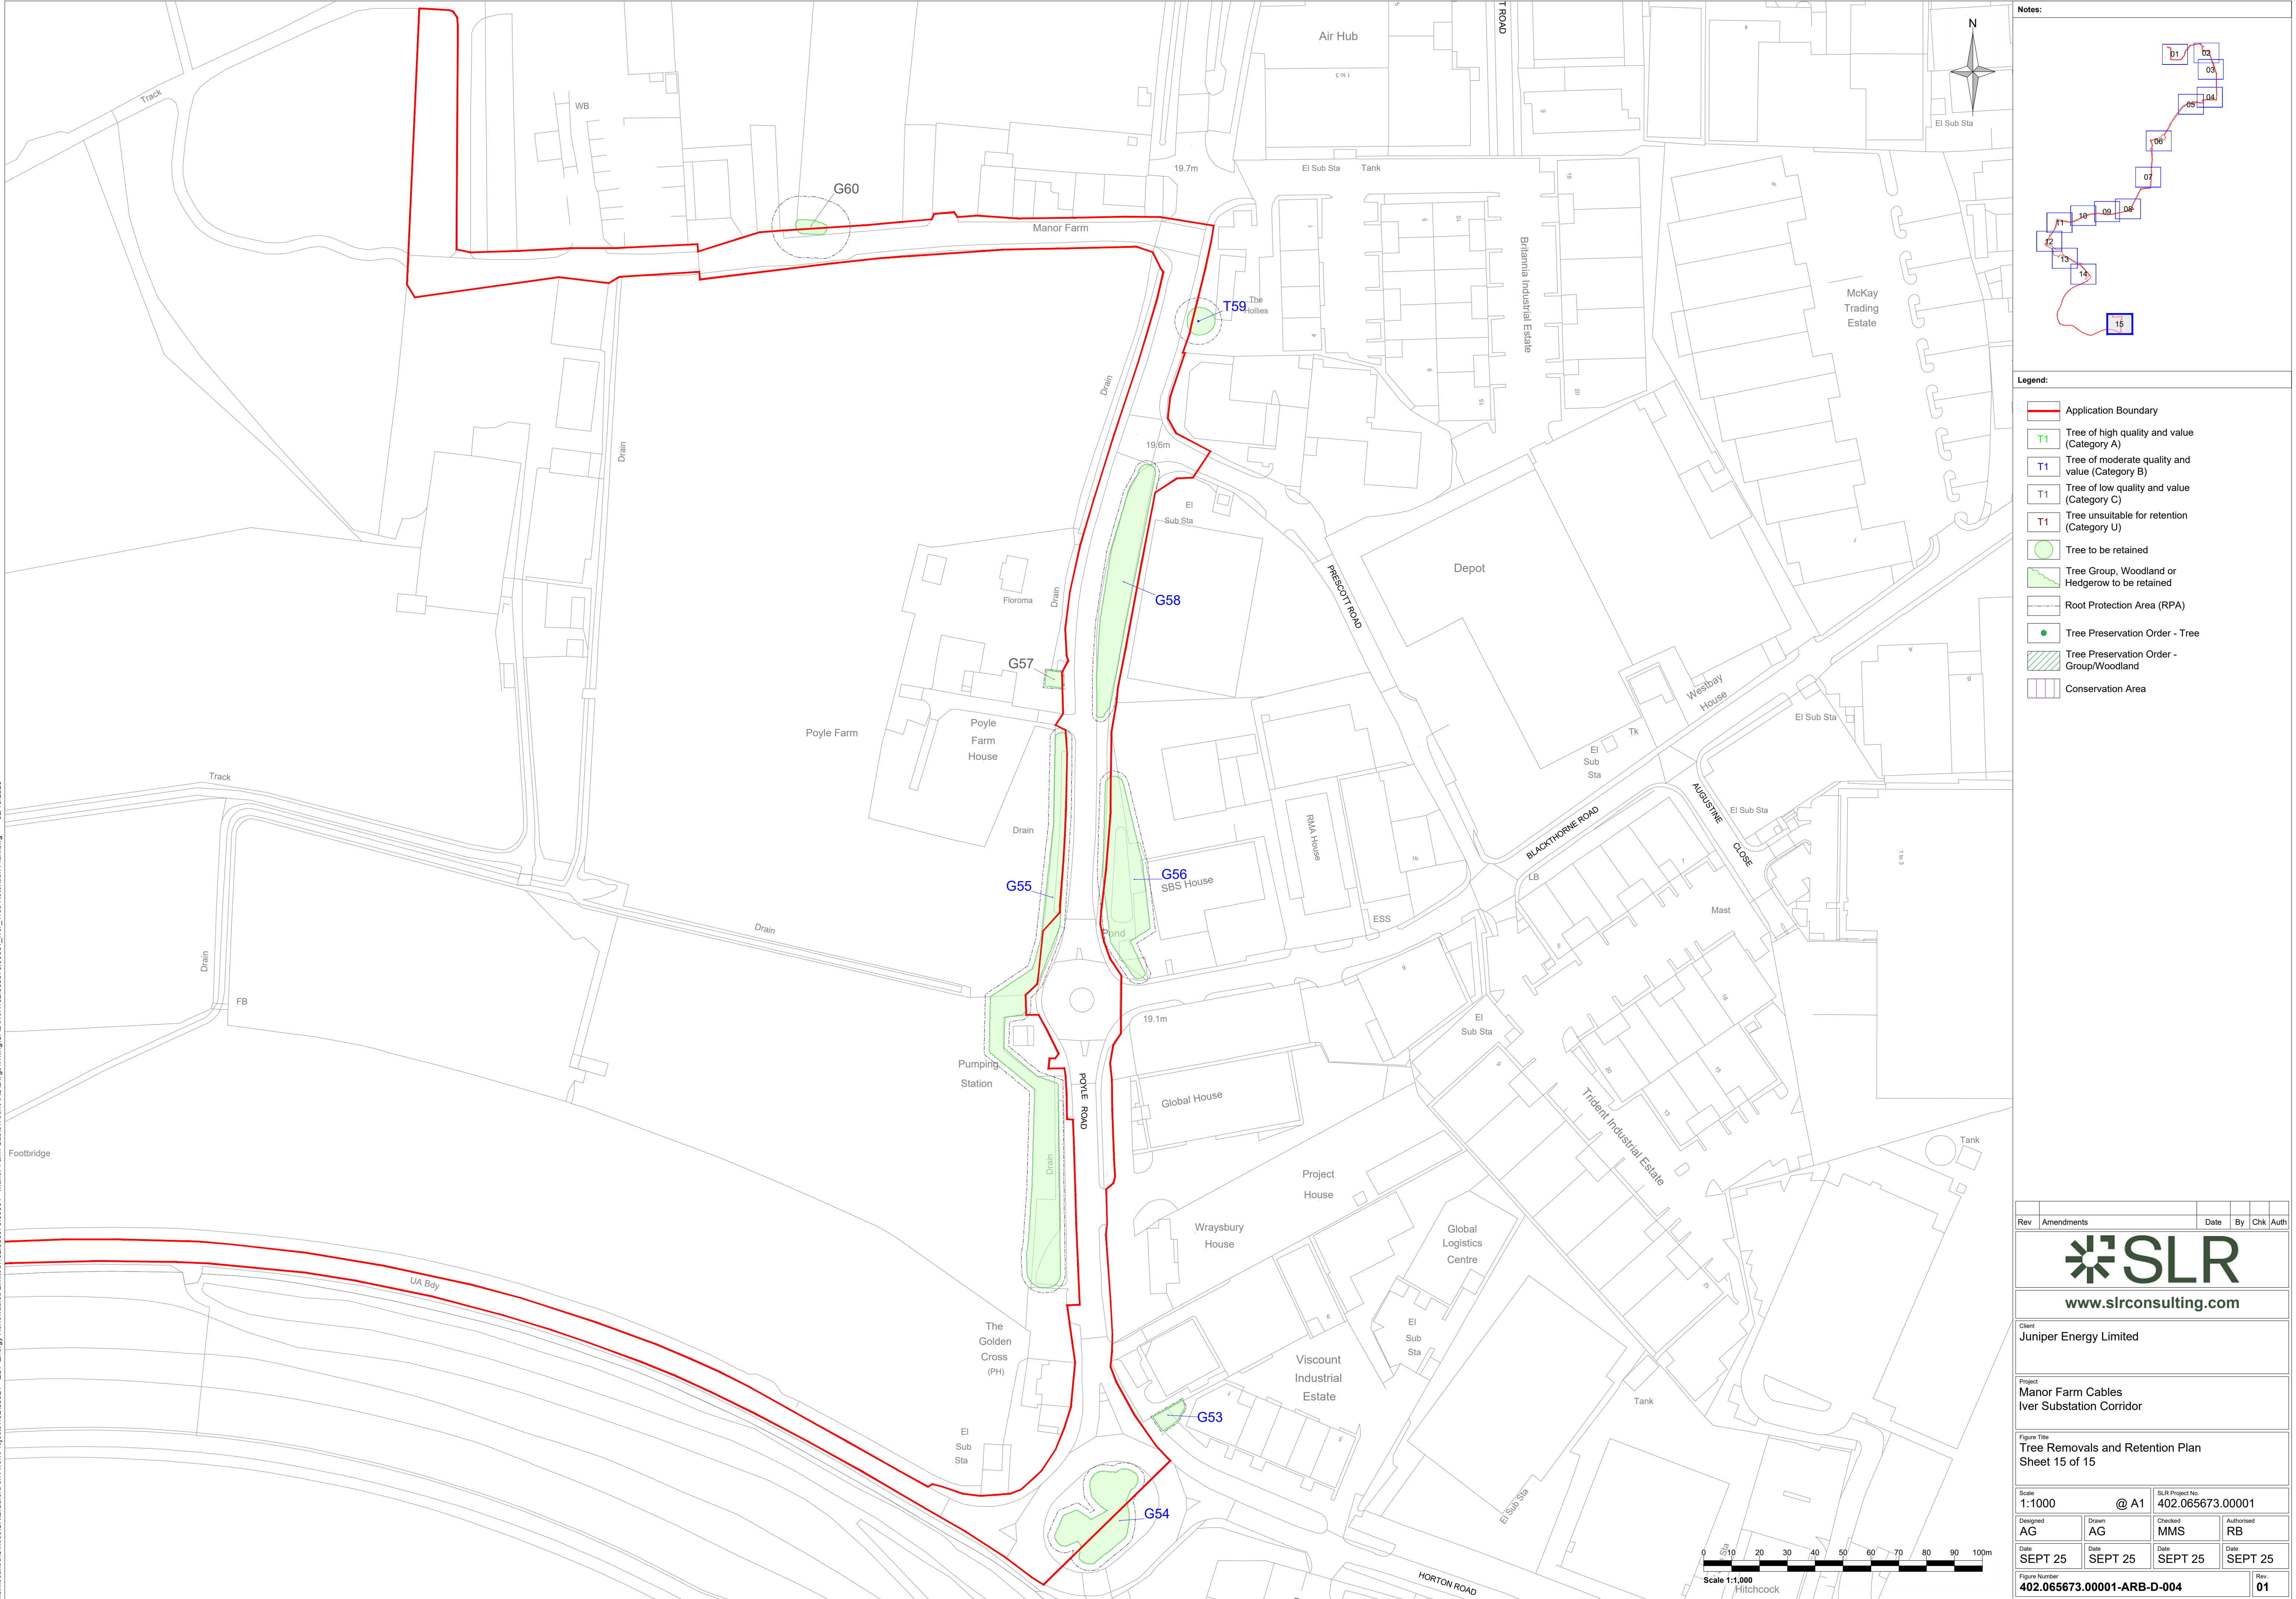

- Legend:
- Application Boundary
 - Tree of high quality and value (Category A)
 - Tree of moderate quality and value (Category B)
 - Tree of low quality and value (Category C)
 - Tree unsuitable for retention (Category U)
 - Tree to be retained
 - Tree Group, Woodland or Hedgerow to be retained
 - Root Protection Area (RPA)
 - Tree Preservation Order - Tree
 - Tree Preservation Order - Group/Woodland
 - Conservation Area

Rev	Amendments	Date	By	Chk	Auth
-----	------------	------	----	-----	------

www.slrconsulting.com

Client	
Juniper Energy Limited	

Project	
Manor Farm Cables Iver Substation Corridor	

Figure Title	
Tree Removals and Retention Plan Sheet 15 of 15	

Scale	1:1000	@ A1	SLR Project No.	402.06573.00001			
Designed	AG	Drawn	AG	Checked	MMS	Authorised	RB
Date	SEPT 25	Date	SEPT 25	Date	SEPT 25	Date	SEPT 25

Figure Number	402.06573.00001-ARB-D-004	Rev	01
---------------	---------------------------	-----	----