


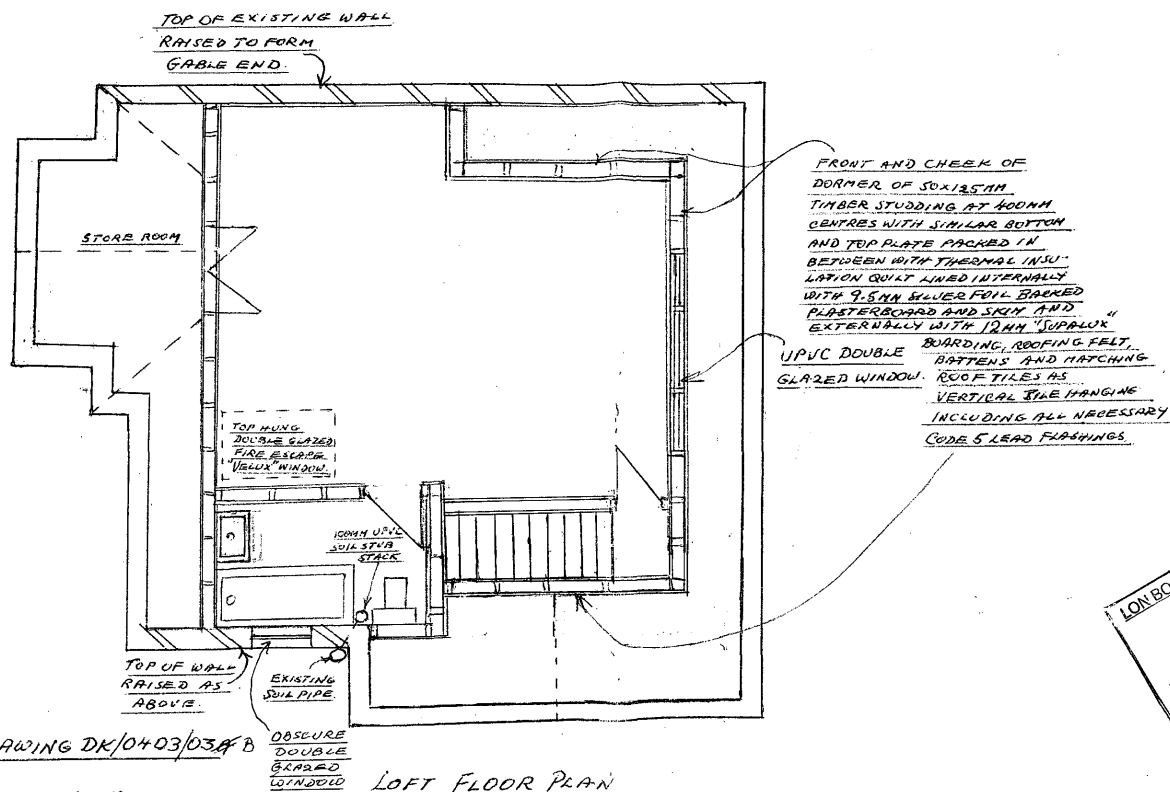

DRAWING DK/0403/03A/B

SCALE 1:50

JANUARY 2003

10, KINGS COLLEGE ROAD

REV A. APRIL 2003

RUISLIP

REV B DECEMBER 2003

D. KOCZAN & ASSOCIATES

ARCHITECTURAL CONSULTANTS - QUANTITY SURVEYORS

15 HOPLEY HOUSE
BAYHAM ROAD
EALING
LONDON W13 0TU

☎ - 0181 567 2326

MOBILE 07817 757 628