

For continuation of the photo see the previous sheet

Bayhurst Wood Country Park

Entrance / Exit to the
Maturation Site

Newyears Green Lane

St Leonard's
Farm




Approximate site extent

VIEWPOINT 1
PROJECT NAME:
**WEST LONDON COMPOSTING LTD,
PROPOSED EXTENSION AT HIGHVIEW
FARM, NEWYEARS GREEN LANE,
UXBRIDGE, HILLINGDON**

VIEWPOINT DESCRIPTION:
On Newyears Green Lane at the Entrance to Pylon Farm and South of the Maturation Area Site Entrance, Looking Northwest to Northeast.

Visualisation Type :	1
Projection Type :	Cylindrical
Enlargement Factor :	96% @ A1
Photograph Date & Time :	22/11/2022 10:50
Camera Make, Model & Sensor Format :	Canon 6D Mark II Full Frame Sensor
Lens Make & Focal Length :	Canon 50mm Fixed Focal Length
Horizontal FoV :	120° over 2 sheets
Vertical FoV :	27°
GPS Coordinates :	507098, 188156
GPS Readings (alt) :	70m AOD
Direction of view :	Northwest to northeast
Distance from site :	100m from the Site Boundary
Camera Height :	1.60m above ground level
Viewing Distance :	Comfortable arm's length
Conditions :	Clear, visibility good
Receptors :	Users of the local road network, residents within properties along Newyears Green Lane

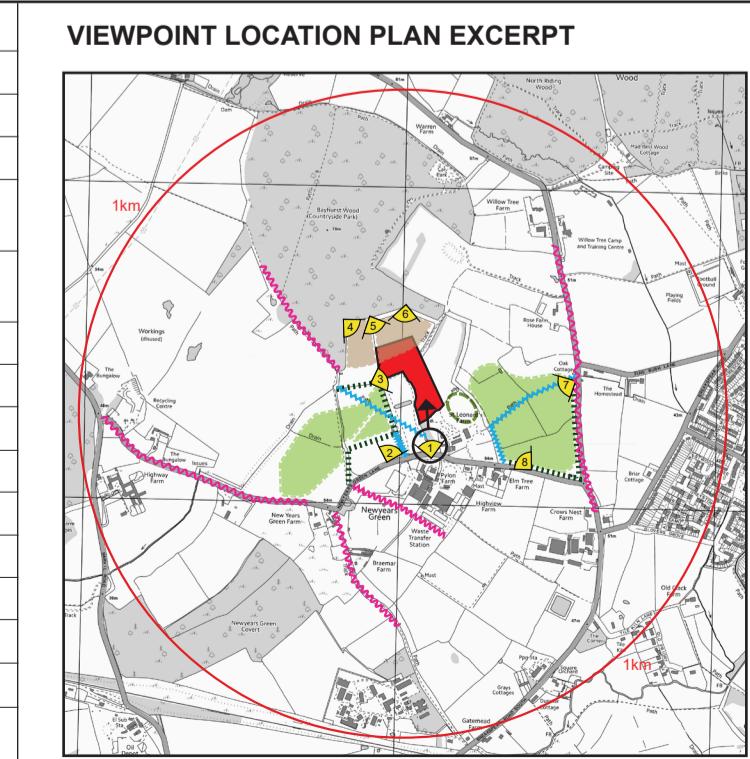

VIEWPOINT LOCATION PLAN EXCERPT



TRIPOD LOCATION PHOTOGRAPH

NOTES:

DRAWING TITLE:
VIEWPOINT 1 (Sheet 2)
BASELINE NOVEMBER 2022

DRAWN:
XW

CHECKED:
CB

DATE:
05.12.2022

STATUS:
PLANNING

SCALE:
N.T.S

PROJECT NO:
ALD938

DRAWING NO:
ALD938_LD1010

REVISION:
P01

LANDSCAPE ARCHITECT:
Falcon House, Telford Road,
Bicester, Oxfordshire,
OX26 4TD
Tel: 01869 249776
Email: mail@appliedlandscape.co.uk

ALD
applied landscape design