

Location Plan

Scale : 1 | 1250



Block Plan

Scale : 1 | 500

Scale : 1 | 500 0 2 4 6 8 10 20 Meters
Scale : 1 | 1250 0 4 8 12 16 20 40 Meters

Notes

1 | The drawings are scaled for planning purposes only. The contractor is requested to check all dimensions before the work is put in hand.

2 | Read in conjunction with all other Architect's and structural engineer's drawings.


3 | All work to comply with current Building Regulations and codes of practice.

4 | Report any discrepancies to the contract administrator before undertaking the work described in the drawings.

5 | Dimensions are approximate site dimensions and are to be verified by the contractor on site

before any fabrication / site works occur.

6 | Contractor is responsible for all temporary propping to existing structure.

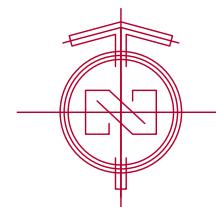

ace
engineering solutions
www.aceengs.co.uk

© 2025 Ace engineering solutions
All rights reserved

Project : 20
MANNINGTREE ROAD
Location: 20 Manningtree Road
RUISLIP, HA4 0ES

Ordered By: -----

Project Number: 2,5,0,6,3,3

Designed By :

Aa. H.

Date : 16 - JUN - 2025

Drawn By :

Co. A.

Revision Number : 01

Checked By :

Aa. H.

Drawing Title : Proposed Drawings

Approved By :

An. H.

DWG No. :

Field :

Architecture

Scale :

1 | 1250

Project Number :

1 | 1250 / 1 | 500 @ A3

AR - 113