



BOUNDARY LINE

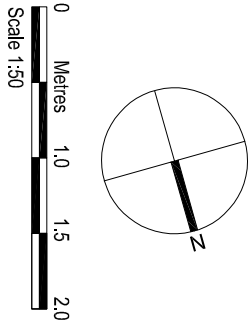

STAIRCASE REMOVED	NOV 2022	C
PRIVACY SCREEN	OCT 2022	B
LAYOUT	OCT 2022	A
AMENDMENTS	DATE	REV.

Drawings, areas and levels where given are only approximate and subject to site survey. All dimensions are to be checked on site. The client acknowledges that the drawings are not to be used for construction or any other purpose without the written consent of the architect. The architect is not responsible for any errors or omissions in the drawings.

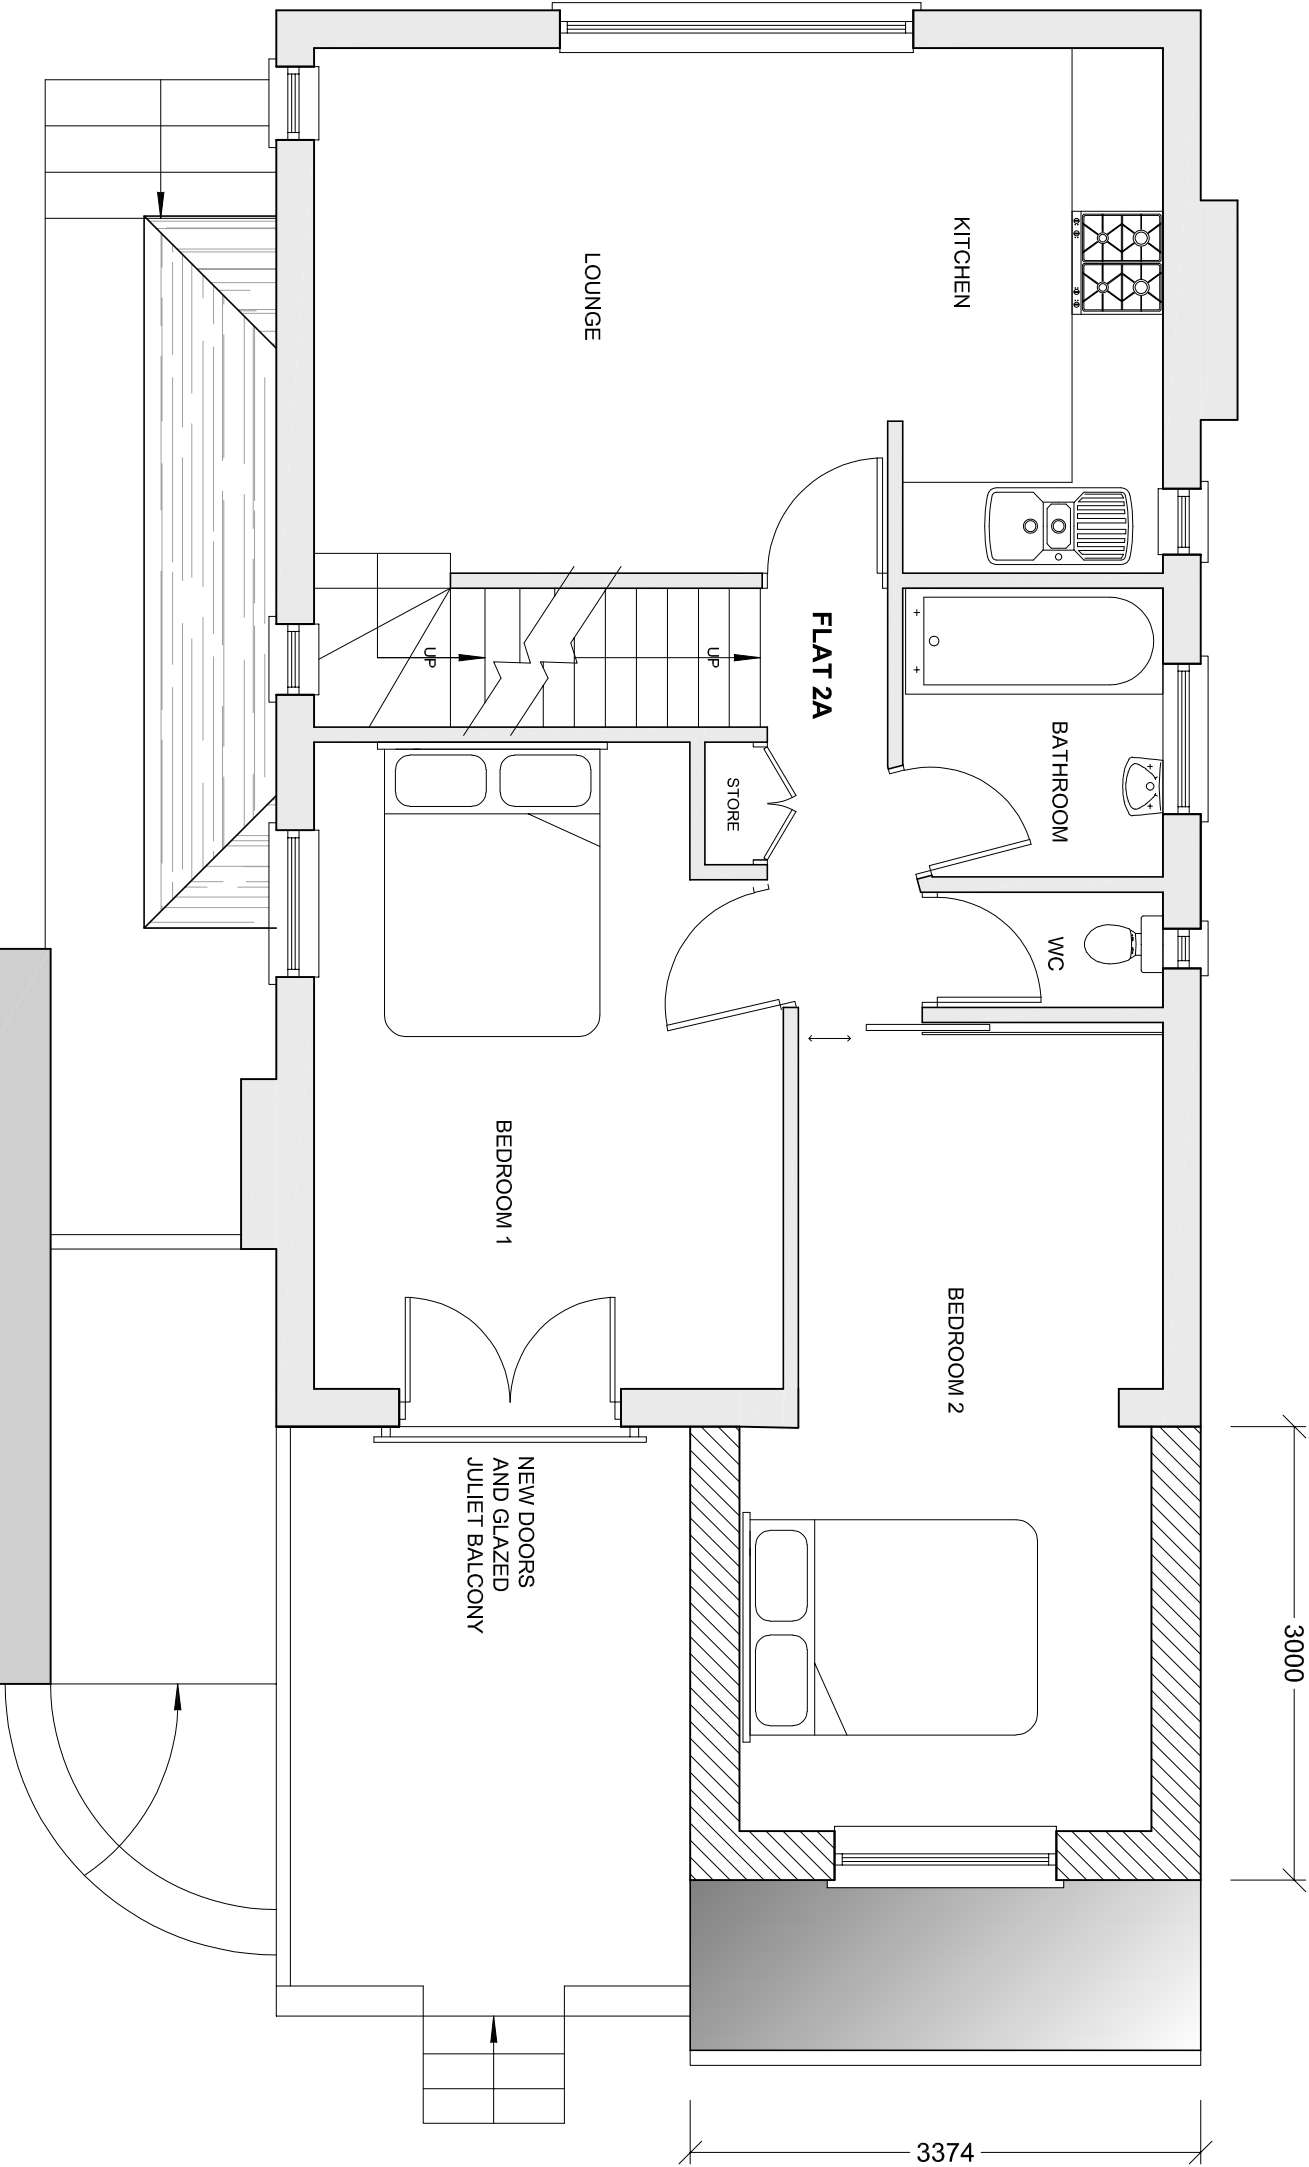

bernard murray design
chartered architect

78 BRIDGE ROAD, UXBRIDGE, MIDDLESEX UB8 3QW
TEL: 07958 477174 EMAIL: BMURRAYDESIGN@YAHOO.CO.UK

PROJECT
FLAT 2 & 2A
COLCHESTER ROAD
NORTHWOOD
HA6 1LX

CLIENT
CLAUDINE PINDER

DRAWING	FLAT 2A
SCALE	1:50 @ A3
DATE	OCT 2022
DRAWN	BM

DRAWING	PROPOSED FLOOR PLAN
SCALE	1:50 @ A3
DATE	OCT 2022
DRAWN	BM





BOUNDARY LINE