


Revisions:  
A WINDOW SIZE AMENDED  
B DORMER SIZE REDUCED  
C DORMER SIZE REDUCED

All dimensions shown are in millimetres unless otherwise stated. Only figured dimensions to be taken from this drawing and not scaled dimensions.

By: Date:  
Client: MR. J. SINGH  
Project: 1a The Oaks, Hayes, Middlesex  
Drawing Title: PROPOSED ELEVATIONS

Scale @ A3: 1:100  
Job No: 2318  
Construction Approval  Preliminary  Information   
Project Co-ordinator: M/S Date: 14.08.23  
Stage: PL Drawing No: 03 Rev: C

### PROPOSED FRONT ELEVATION

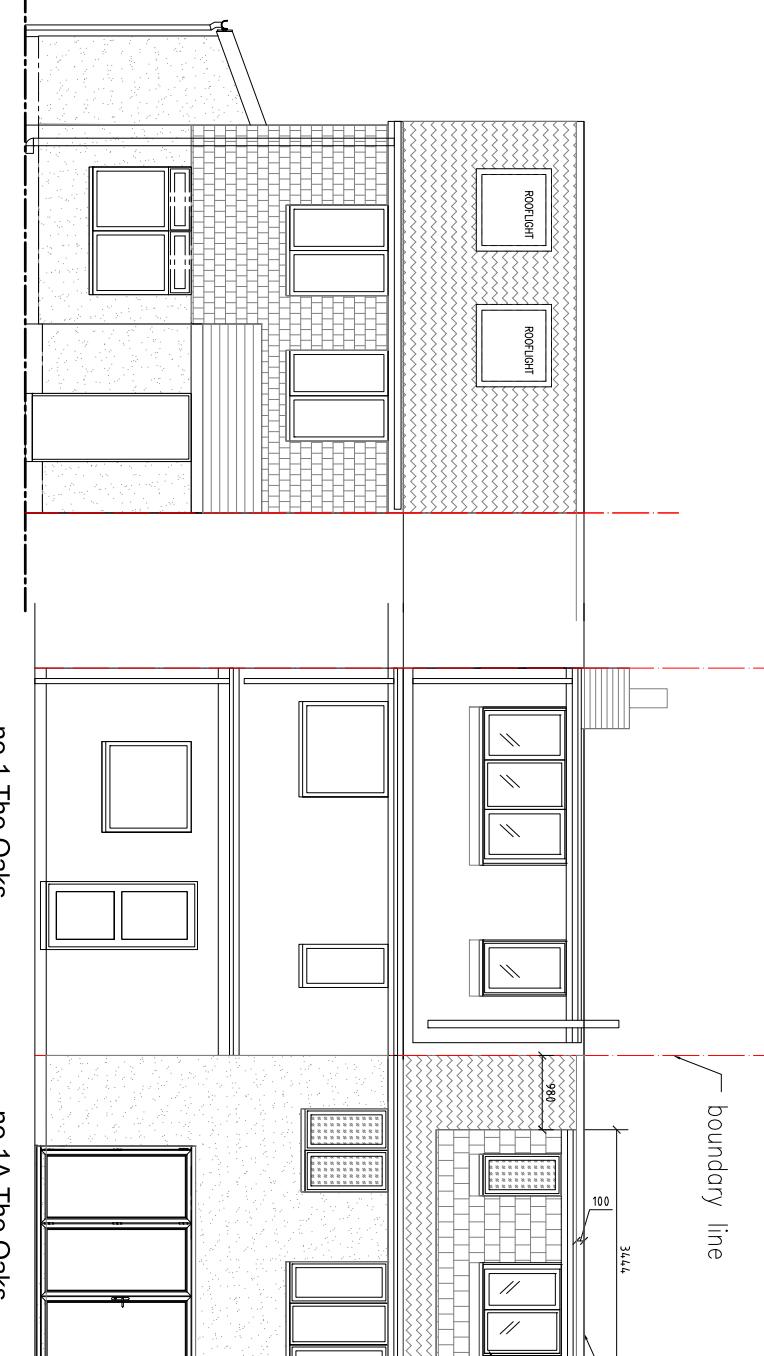

no.1 The Oaks

### PROPOSED REAR ELEVATION



no.1A The Oaks

### PROPOSED SIDE ELEVATION

