



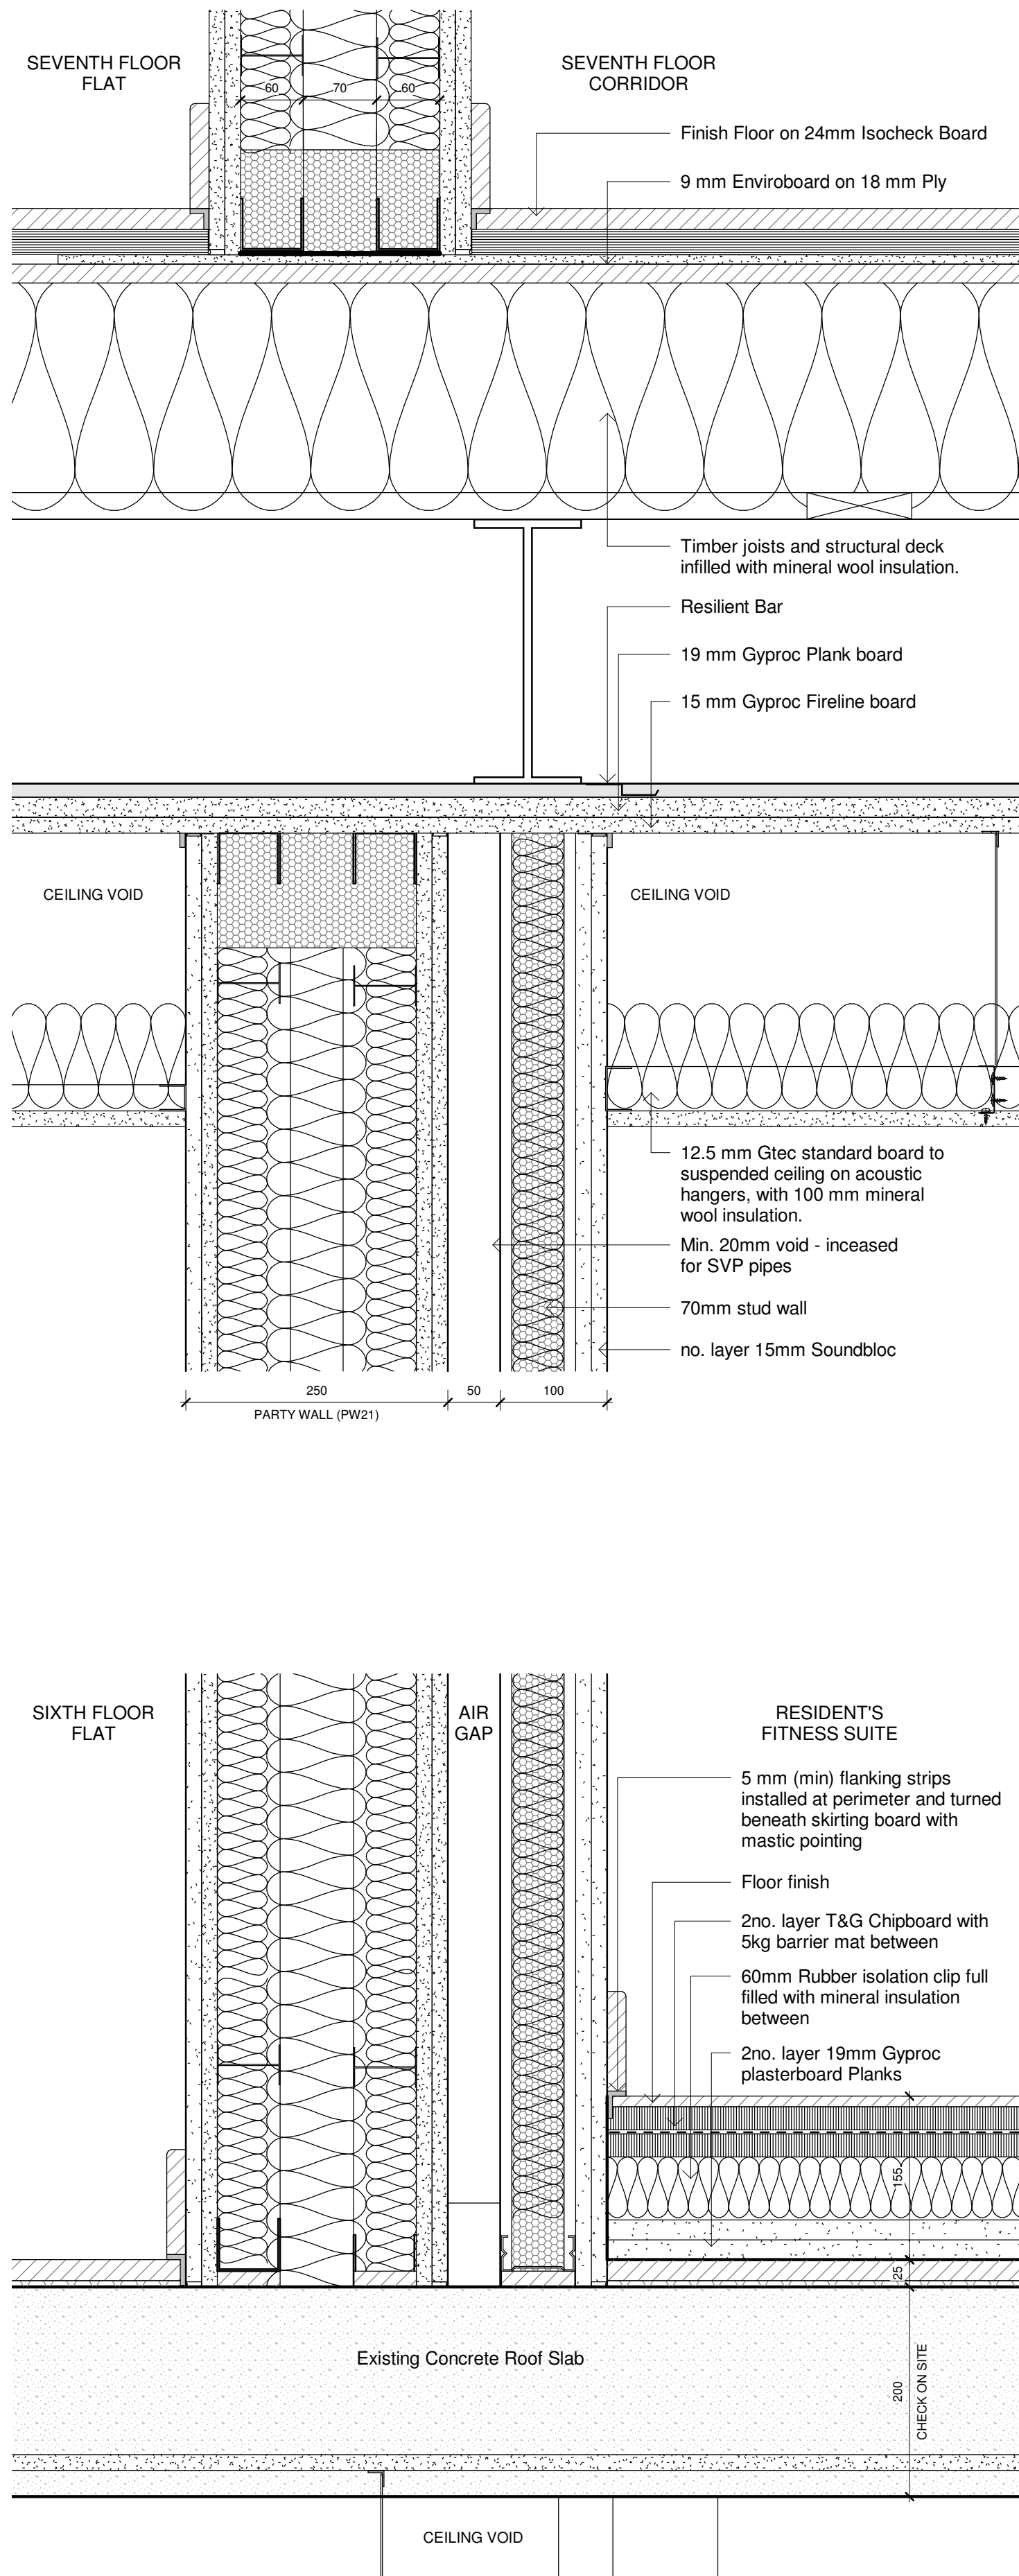

2 Fitness Suite Section - PW 23
1:5

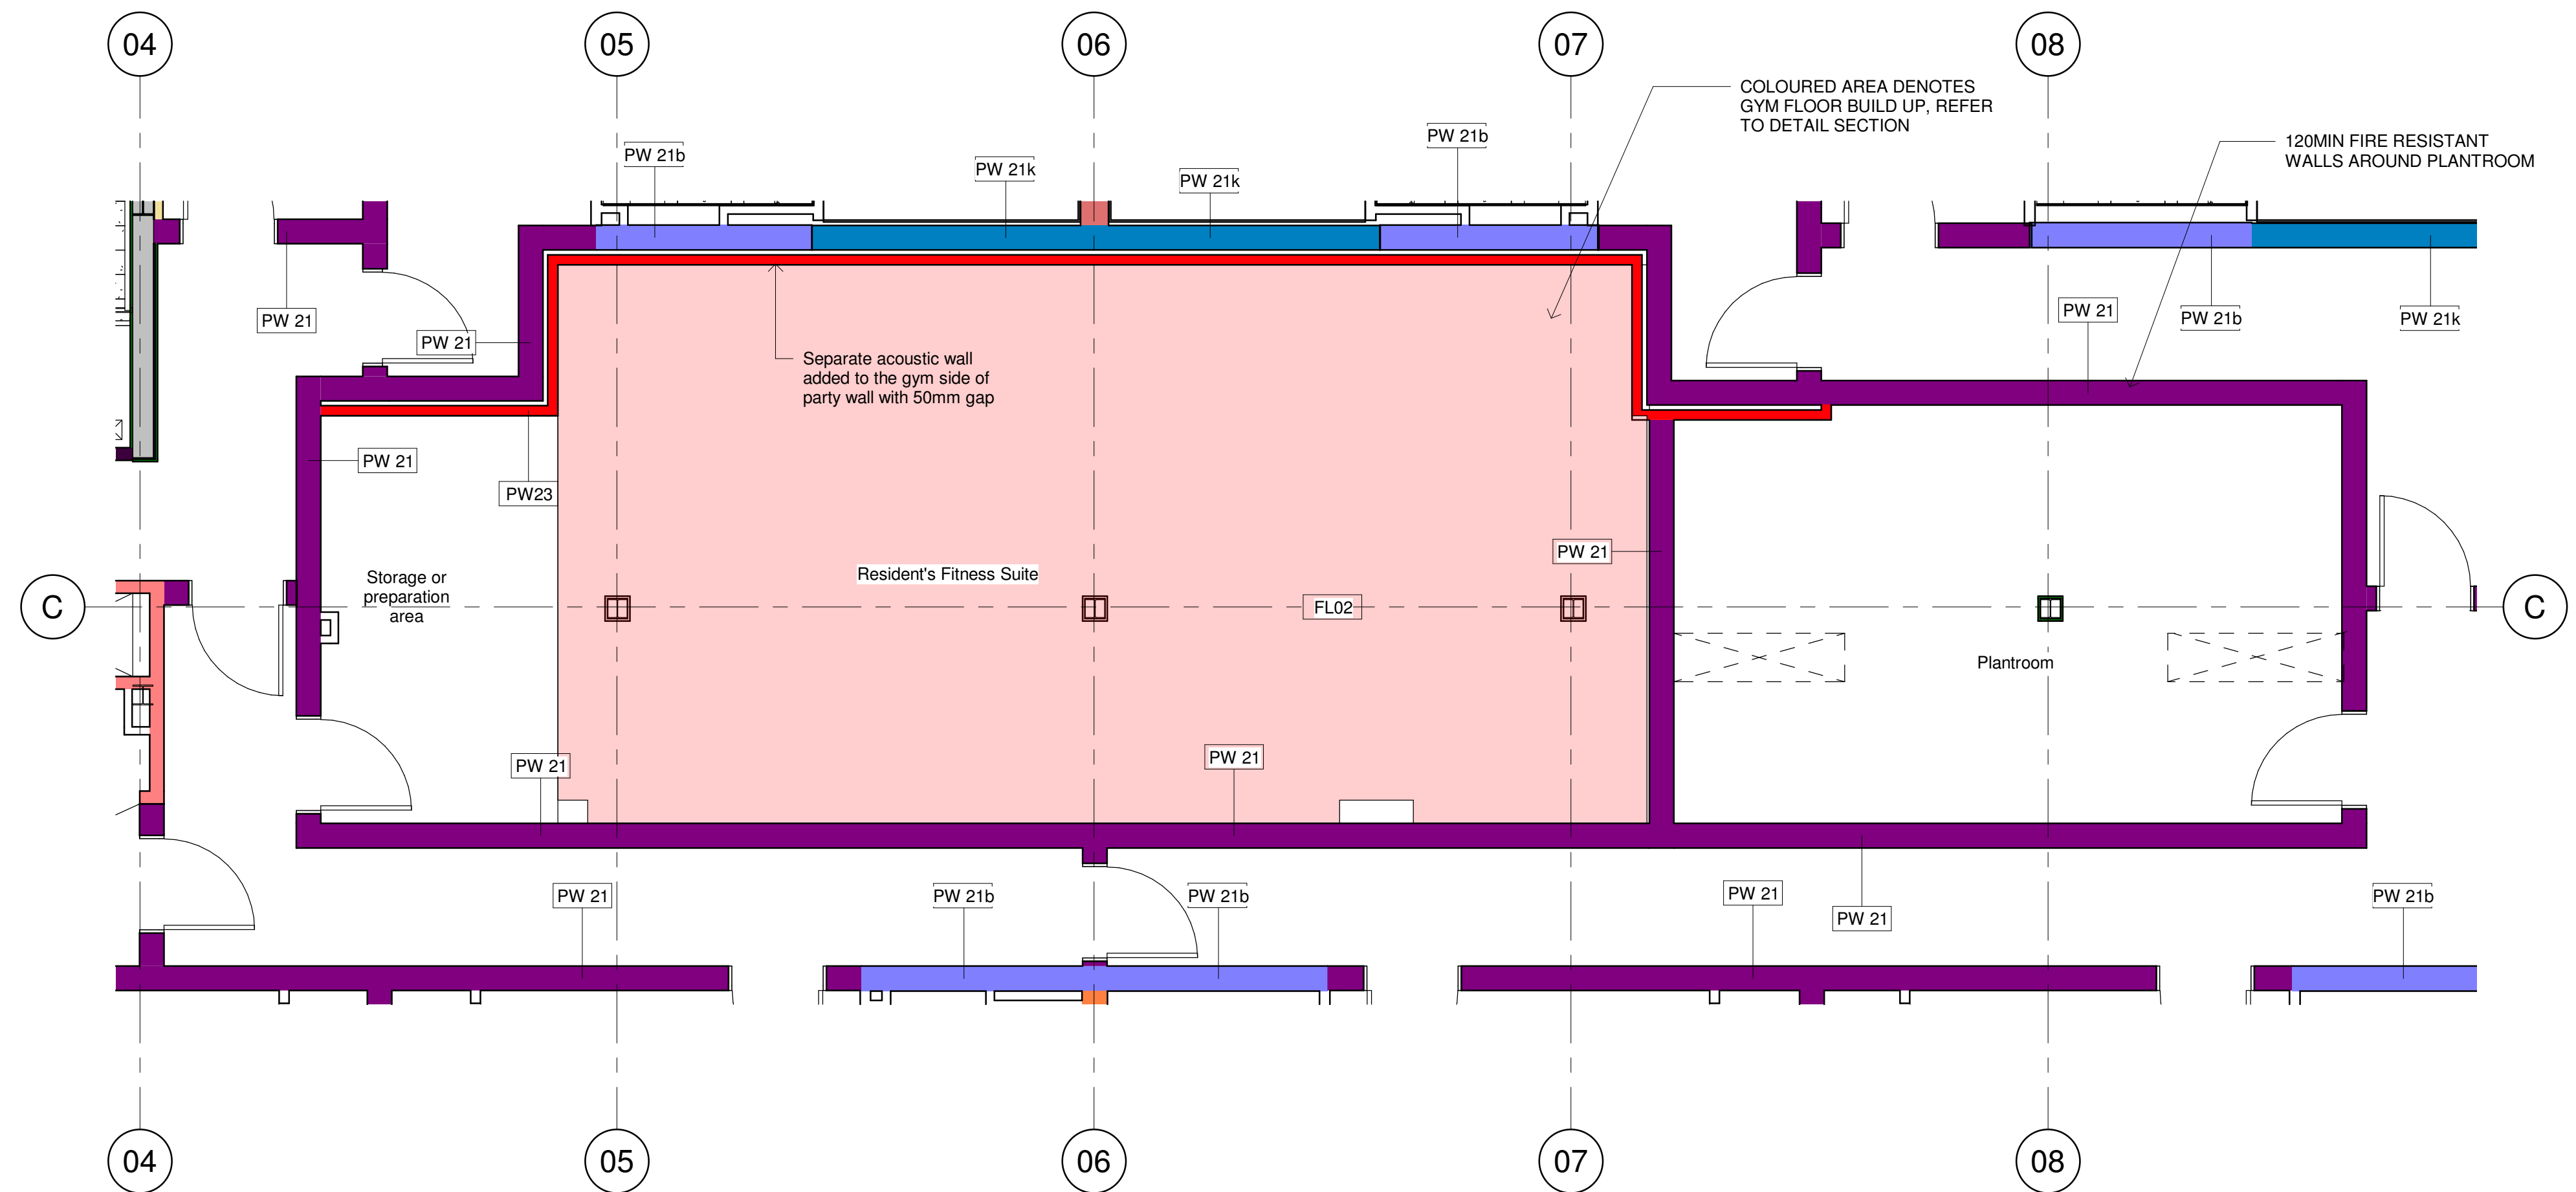

1 Sixth Floor Common Rooms
1:50