



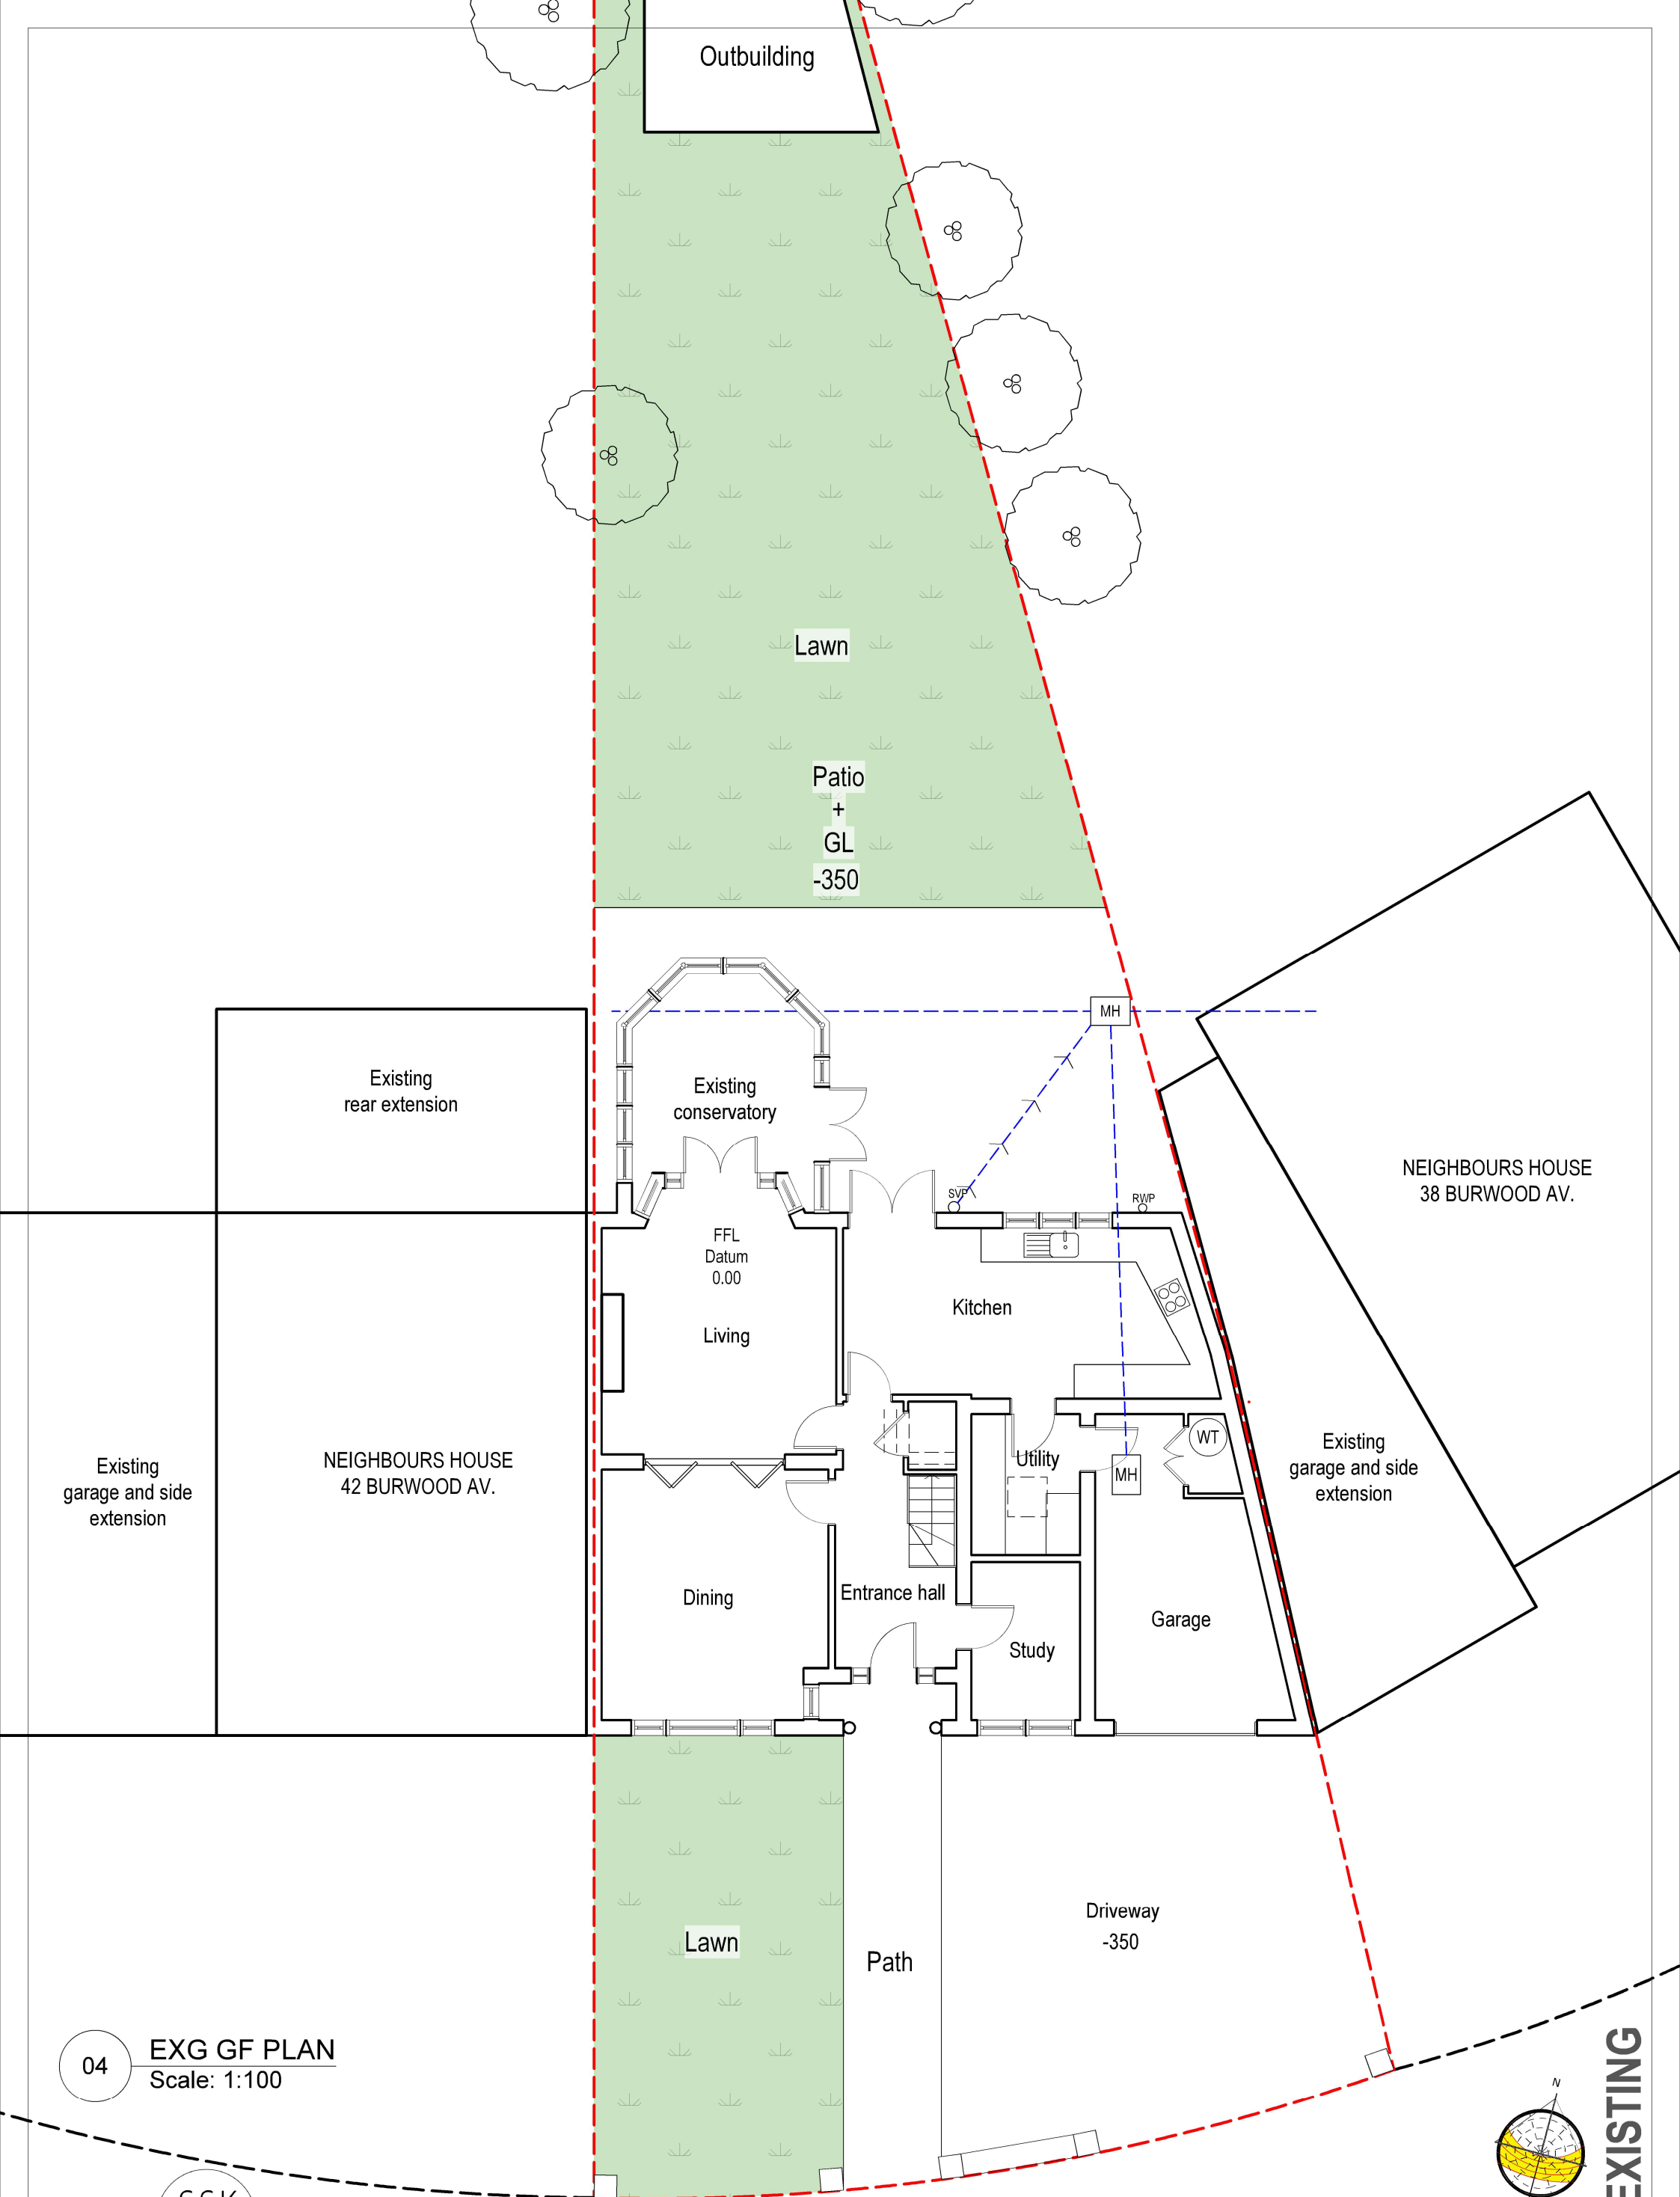

04 EXG GF PLAN
Scale: 1:100




tel : 0796 222 3141
email : sandeep@sskarchitects.co.uk

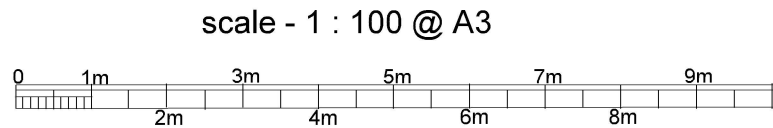

Purpose - Householder planning application

© SSK architects owns the copyright of this drawing which must not be reproduced in whole or part without the written permission.	PROJECT: 40 Burwood Avenue, Pinner, HA5 2RZ	DATE: 30/09/2025
	DWG NO: EXG GF	REVISION: 04

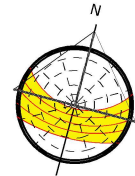

EXISTING