


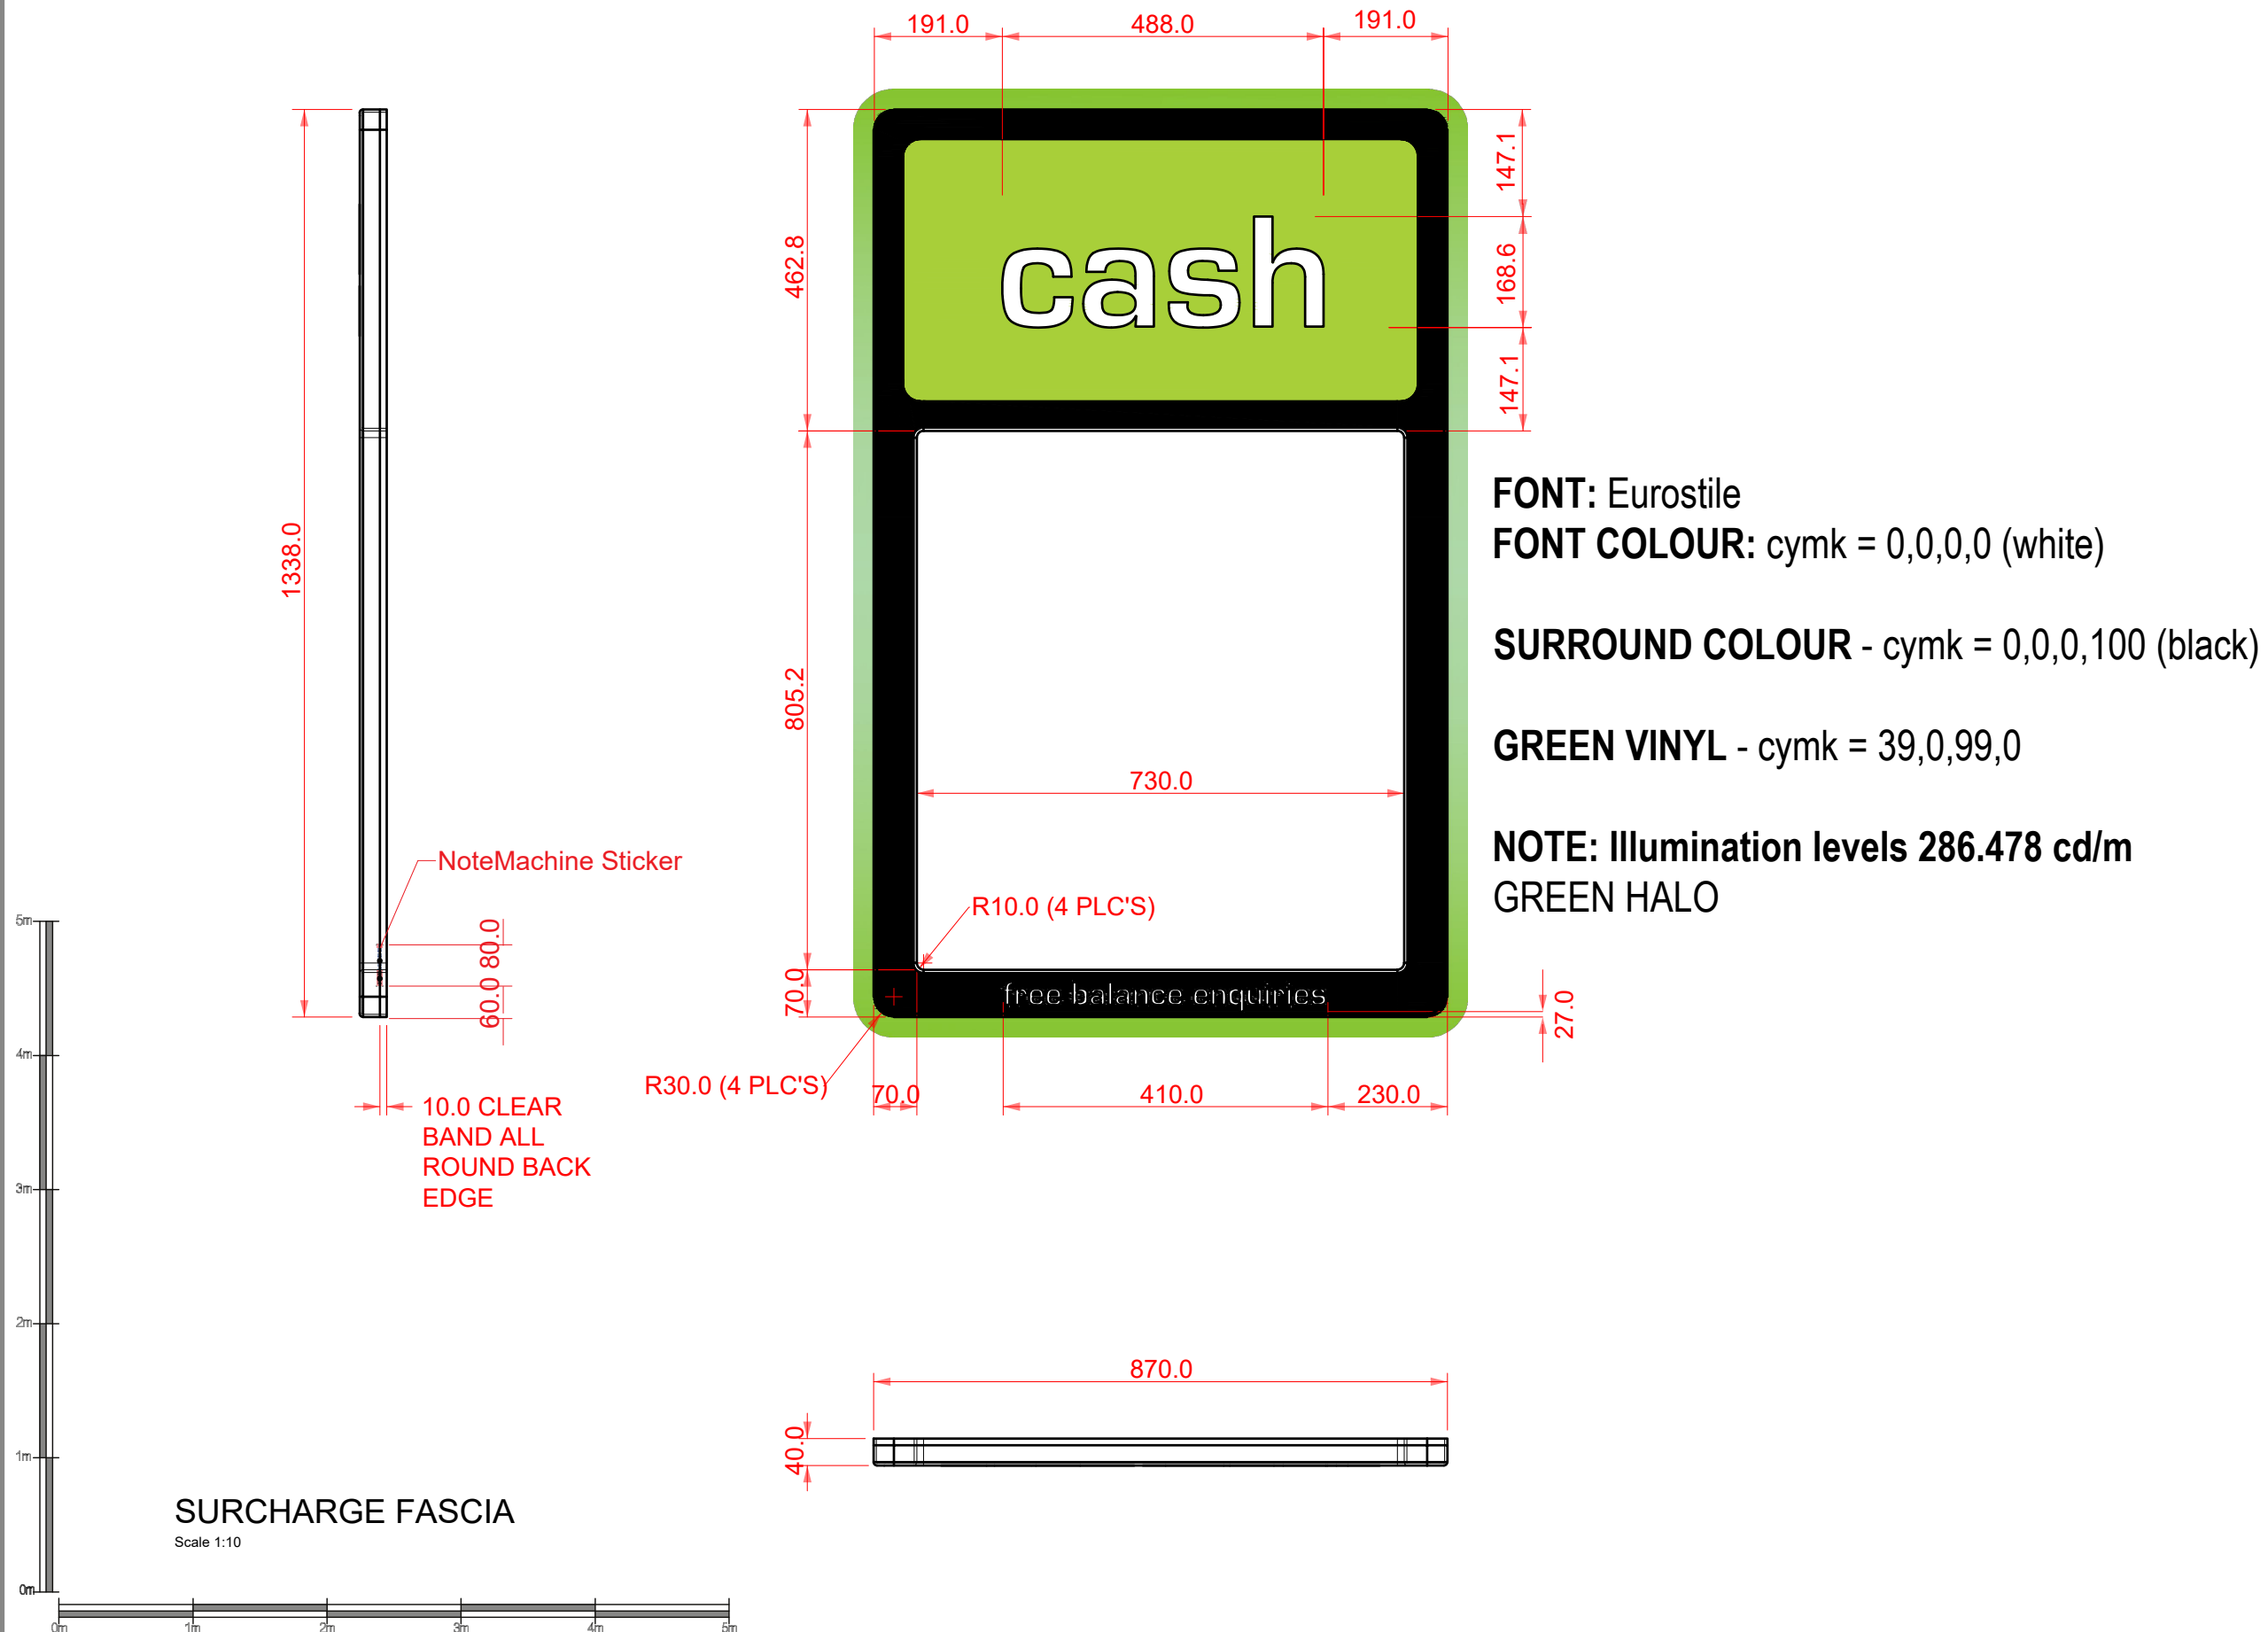

Date:	Comments:	By:
-------	-----------	-----

GENERAL NOTES:

1) All dimensions in millimeters unless otherwise stated.

Drawing Title:

SURCHARGE FASCIA ELEVATION - 5887

Ref:	Date: 27/09/2019	Rev:
Scale: 1:10	Paper: A3	Date Rev: