


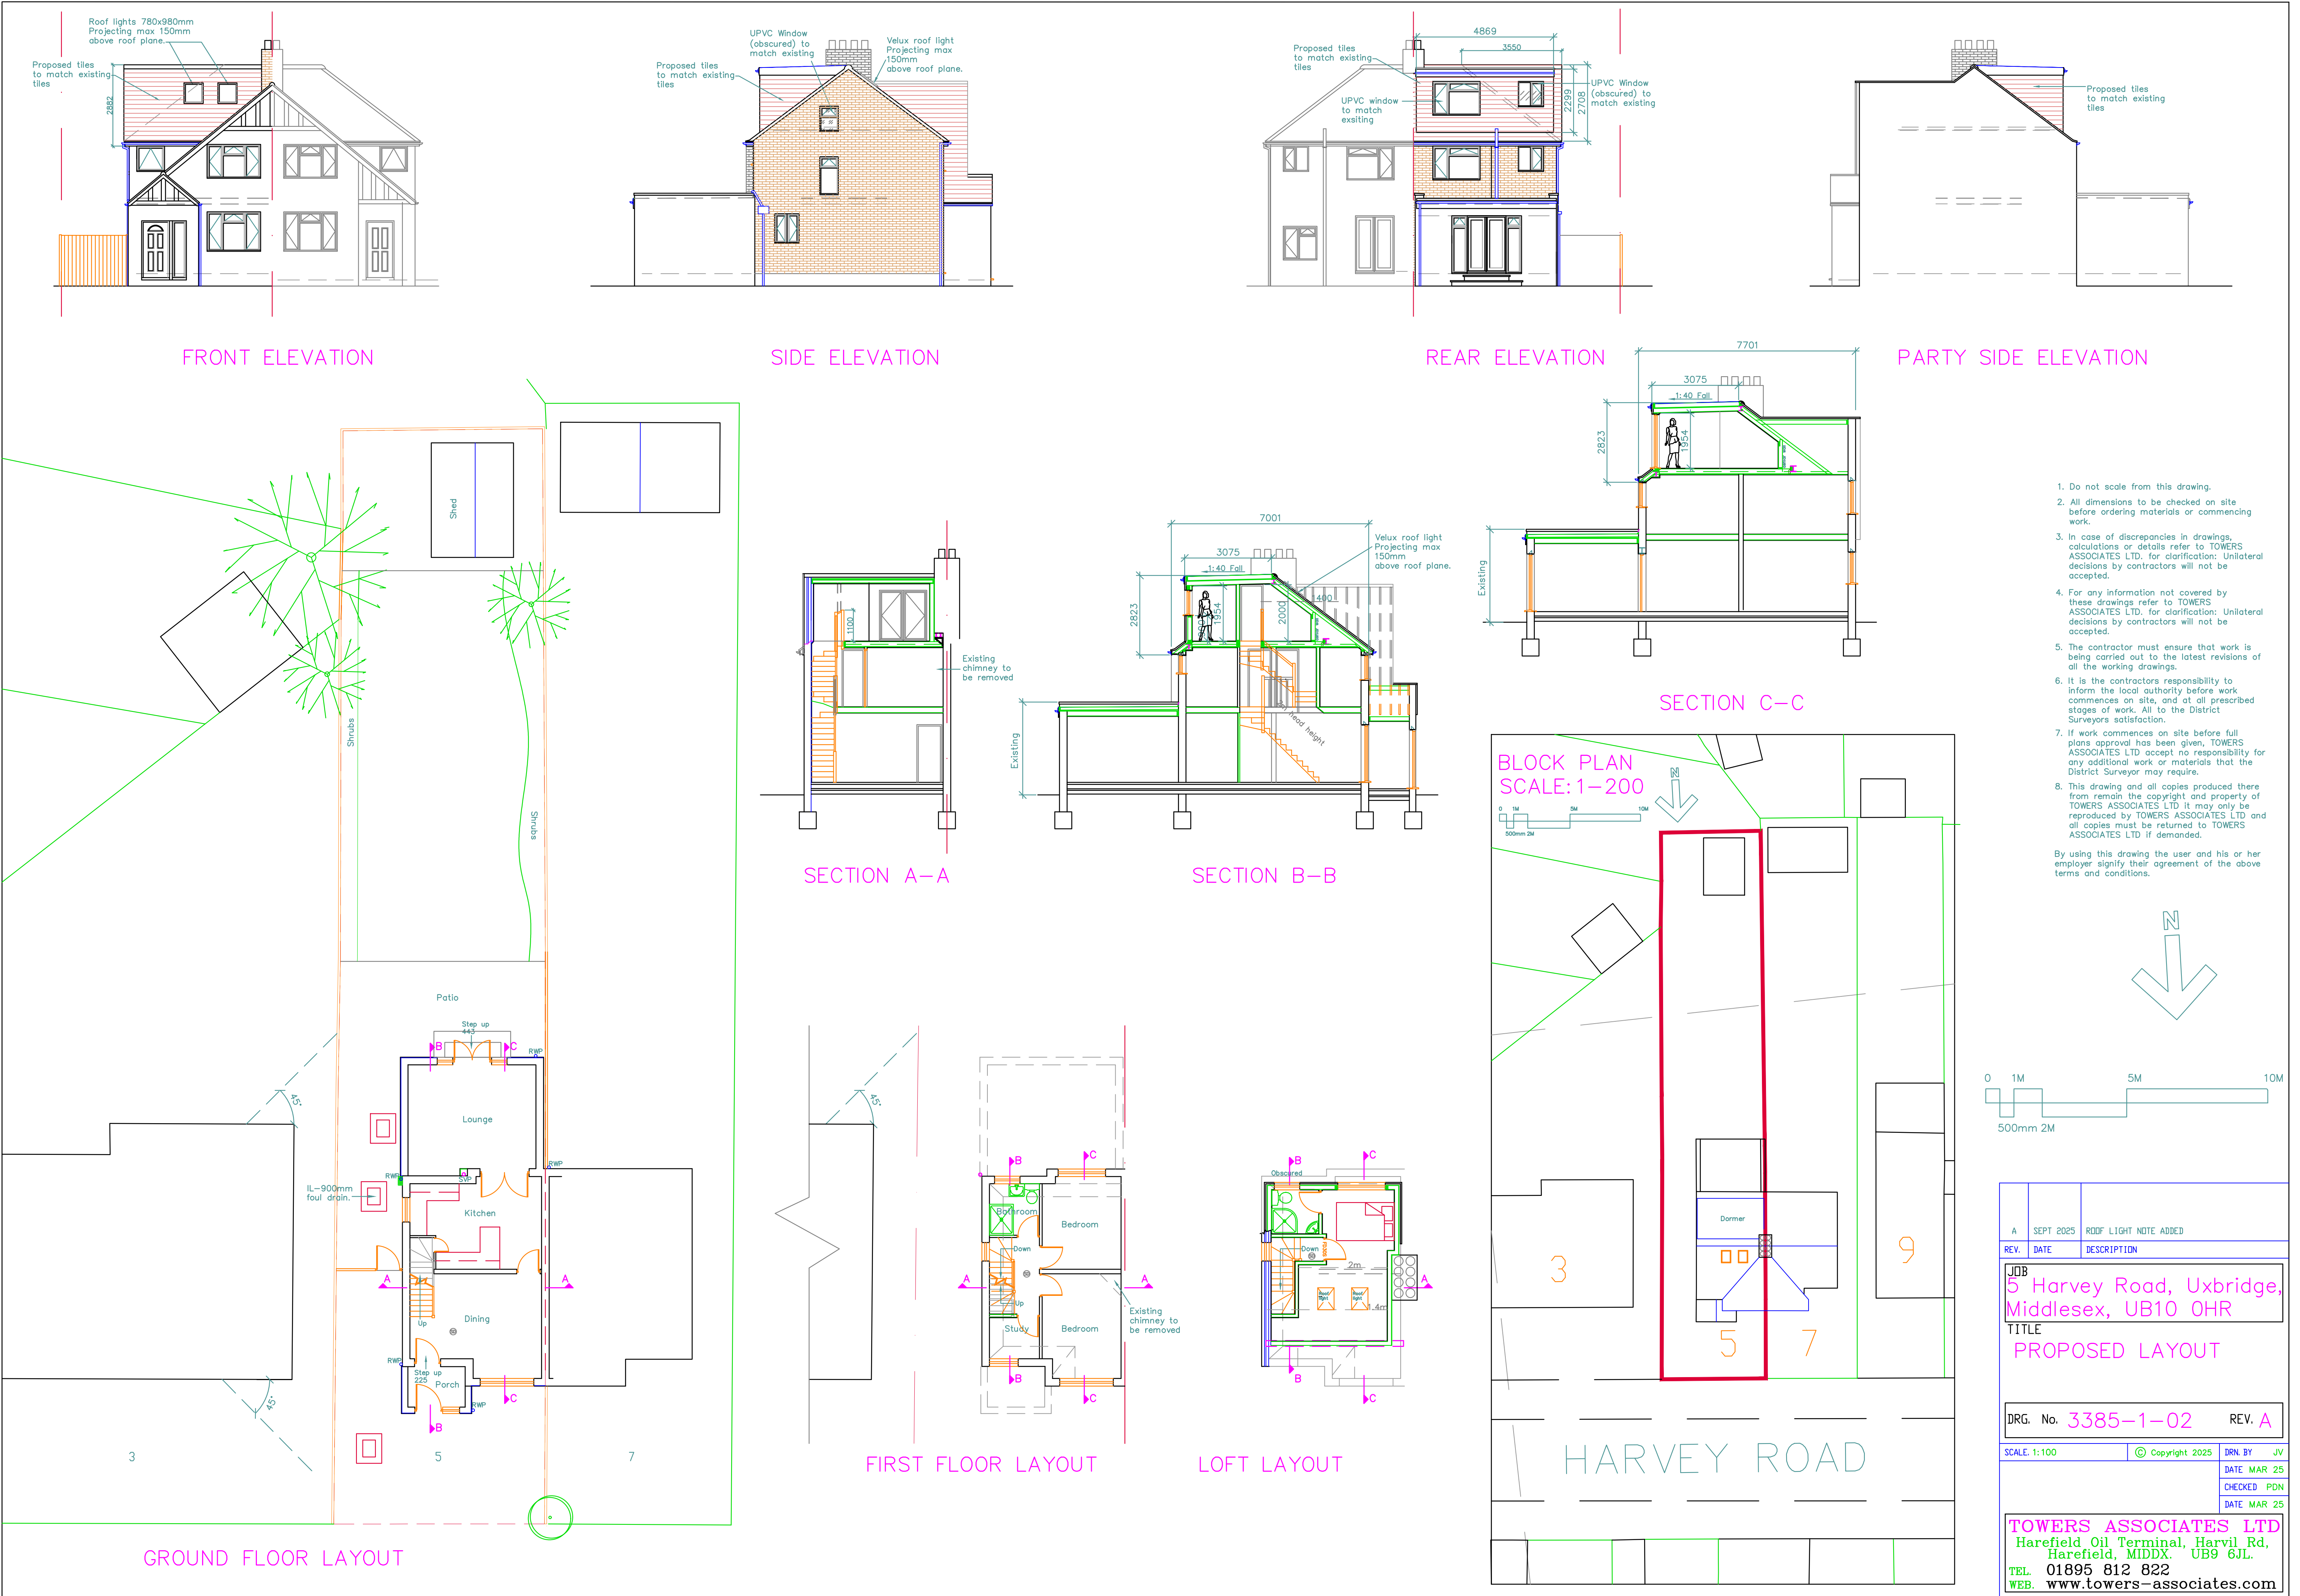

A SEPT 2025 ROOF LIGHT NOTE ADDED		
REV.	DATE	DESCRIPTION
JDB	5	5 Harvey Road, Uxbridge, Middlesex, UB10 0HR
TITLE		
PROPOSED LAYOUT		
DRG. No. 3385-1-02 REV. A		
SCALE: 1:100	© Copyright 2025	DRN. BY JV
		DATE MAR 25
		CHECKED PDN
		DATE MAR 25
TOWERS ASSOCIATES LTD		
Harefield Oil Terminal, Harvil Rd, Harefield, MIDDX. UB9 6JL.		
TEL. 01895 812 822		
WEB. www.towers-associates.com		