




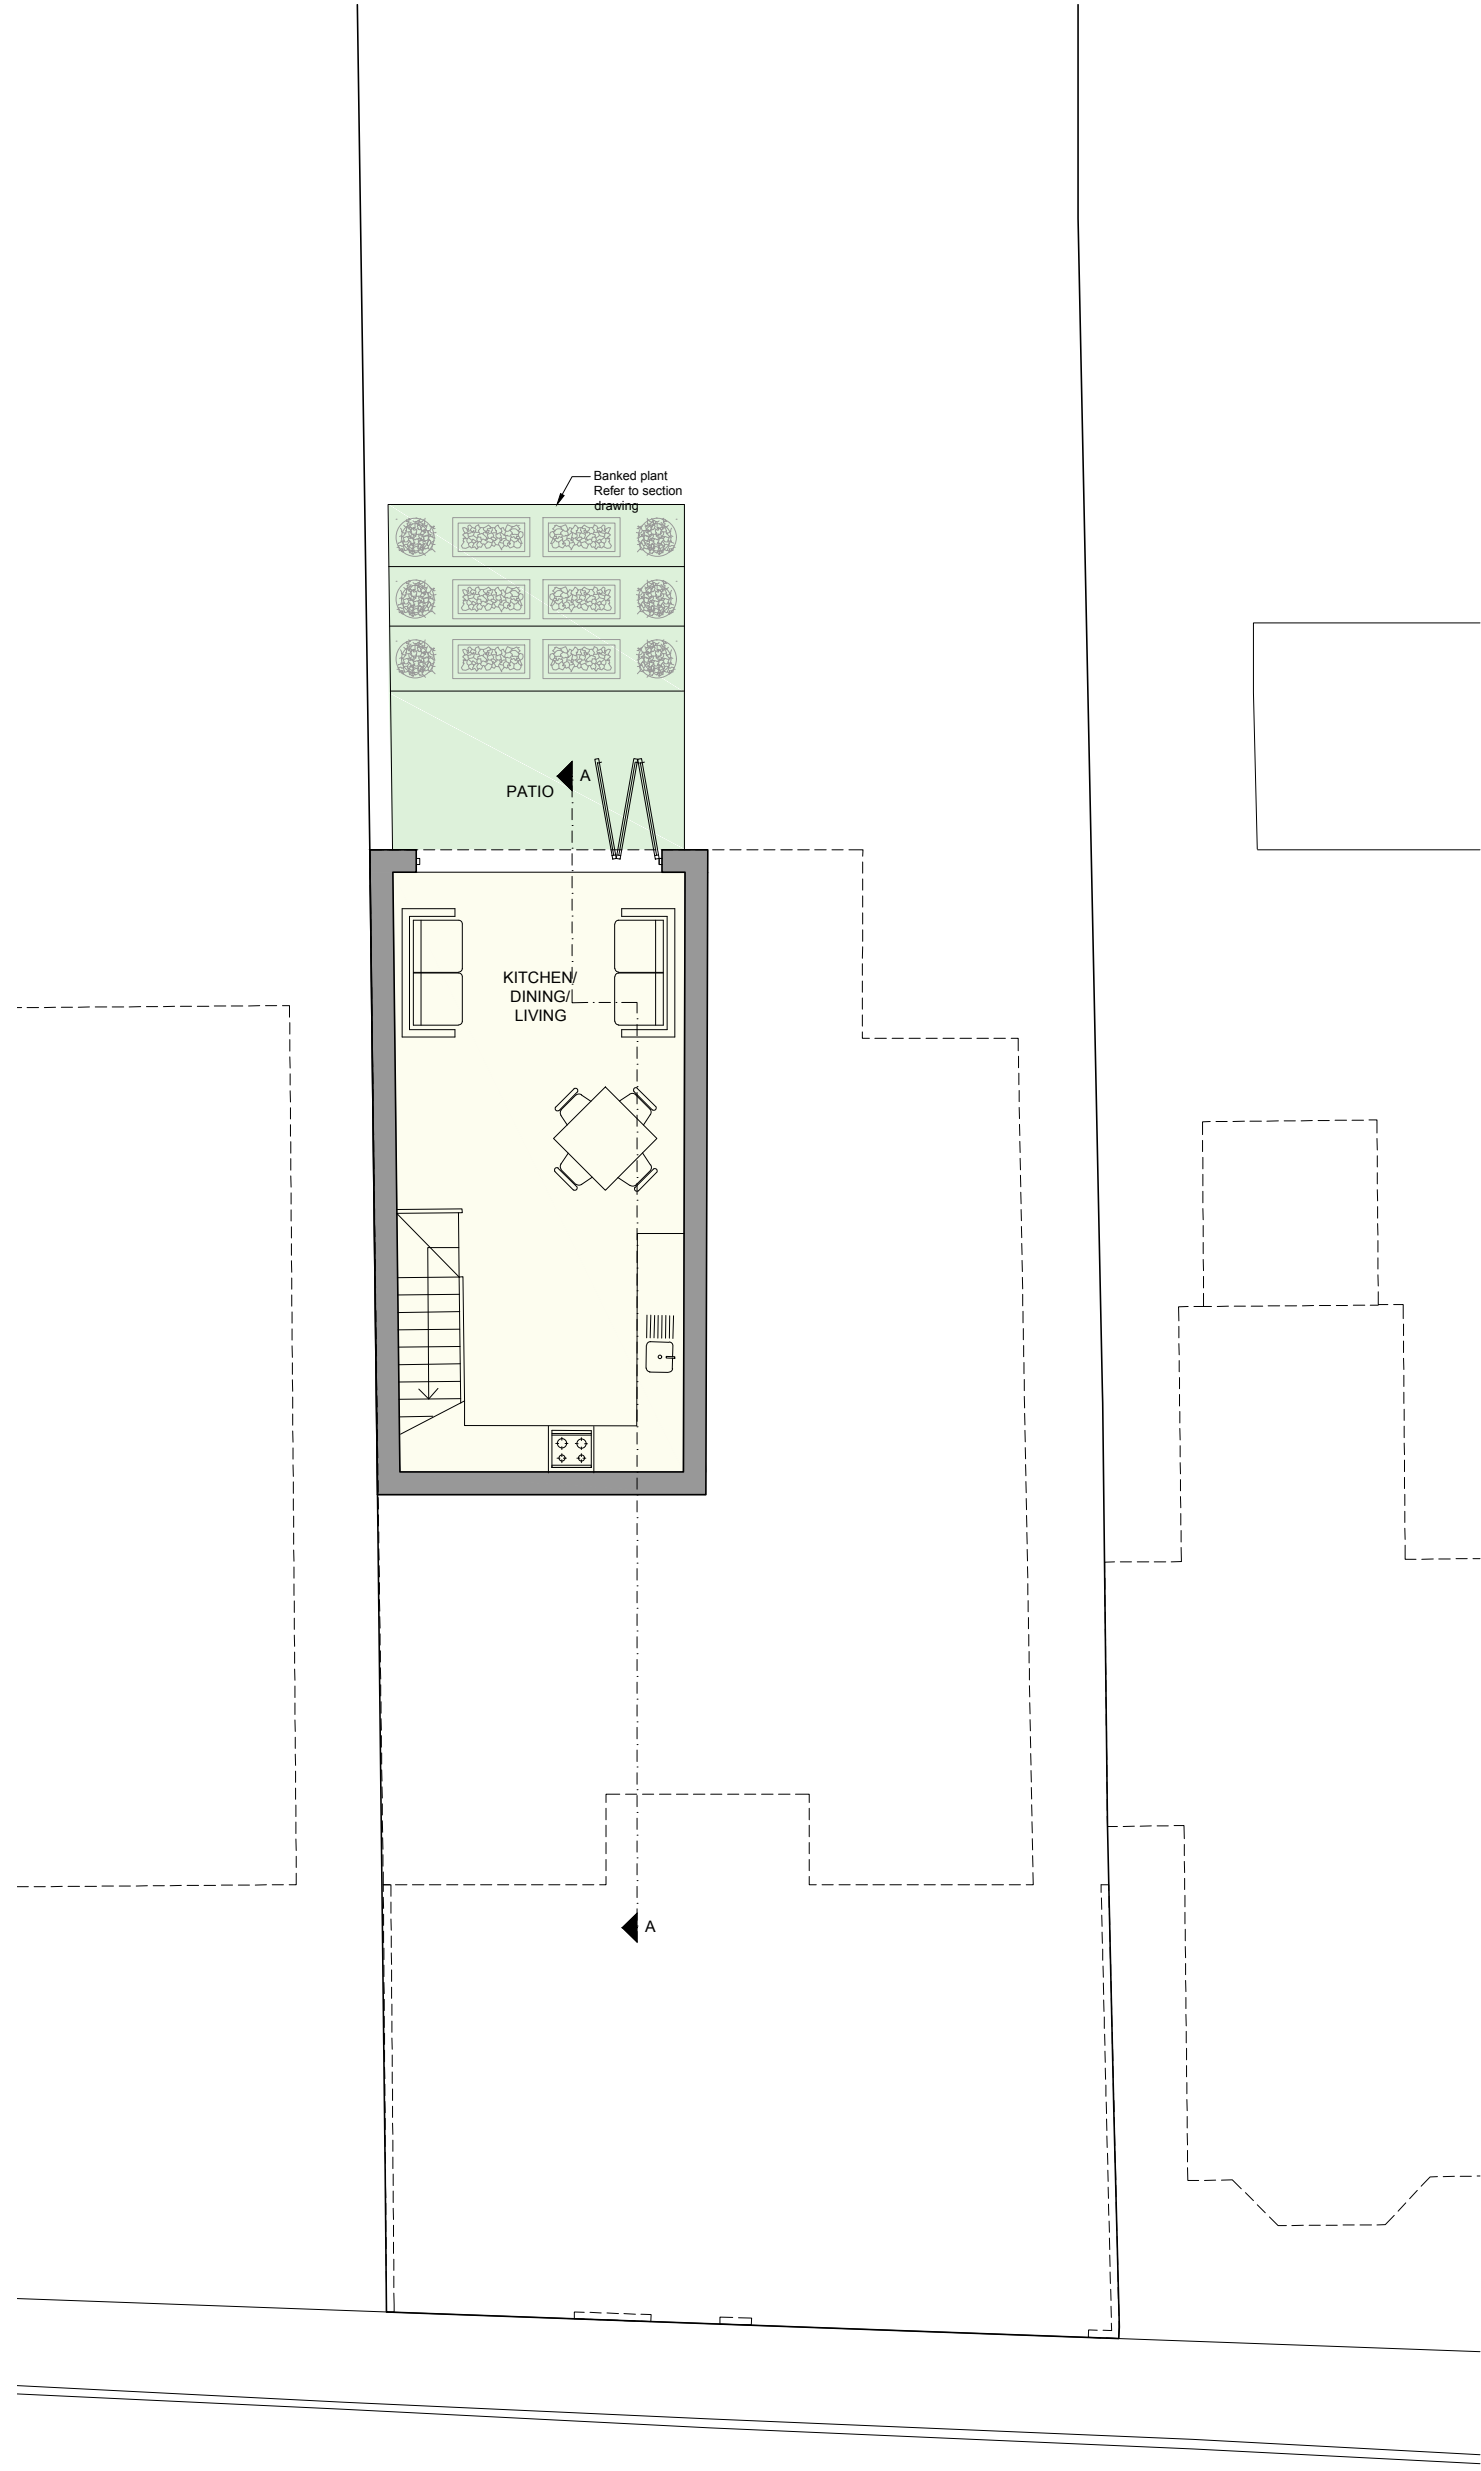


1 / Basement Plan

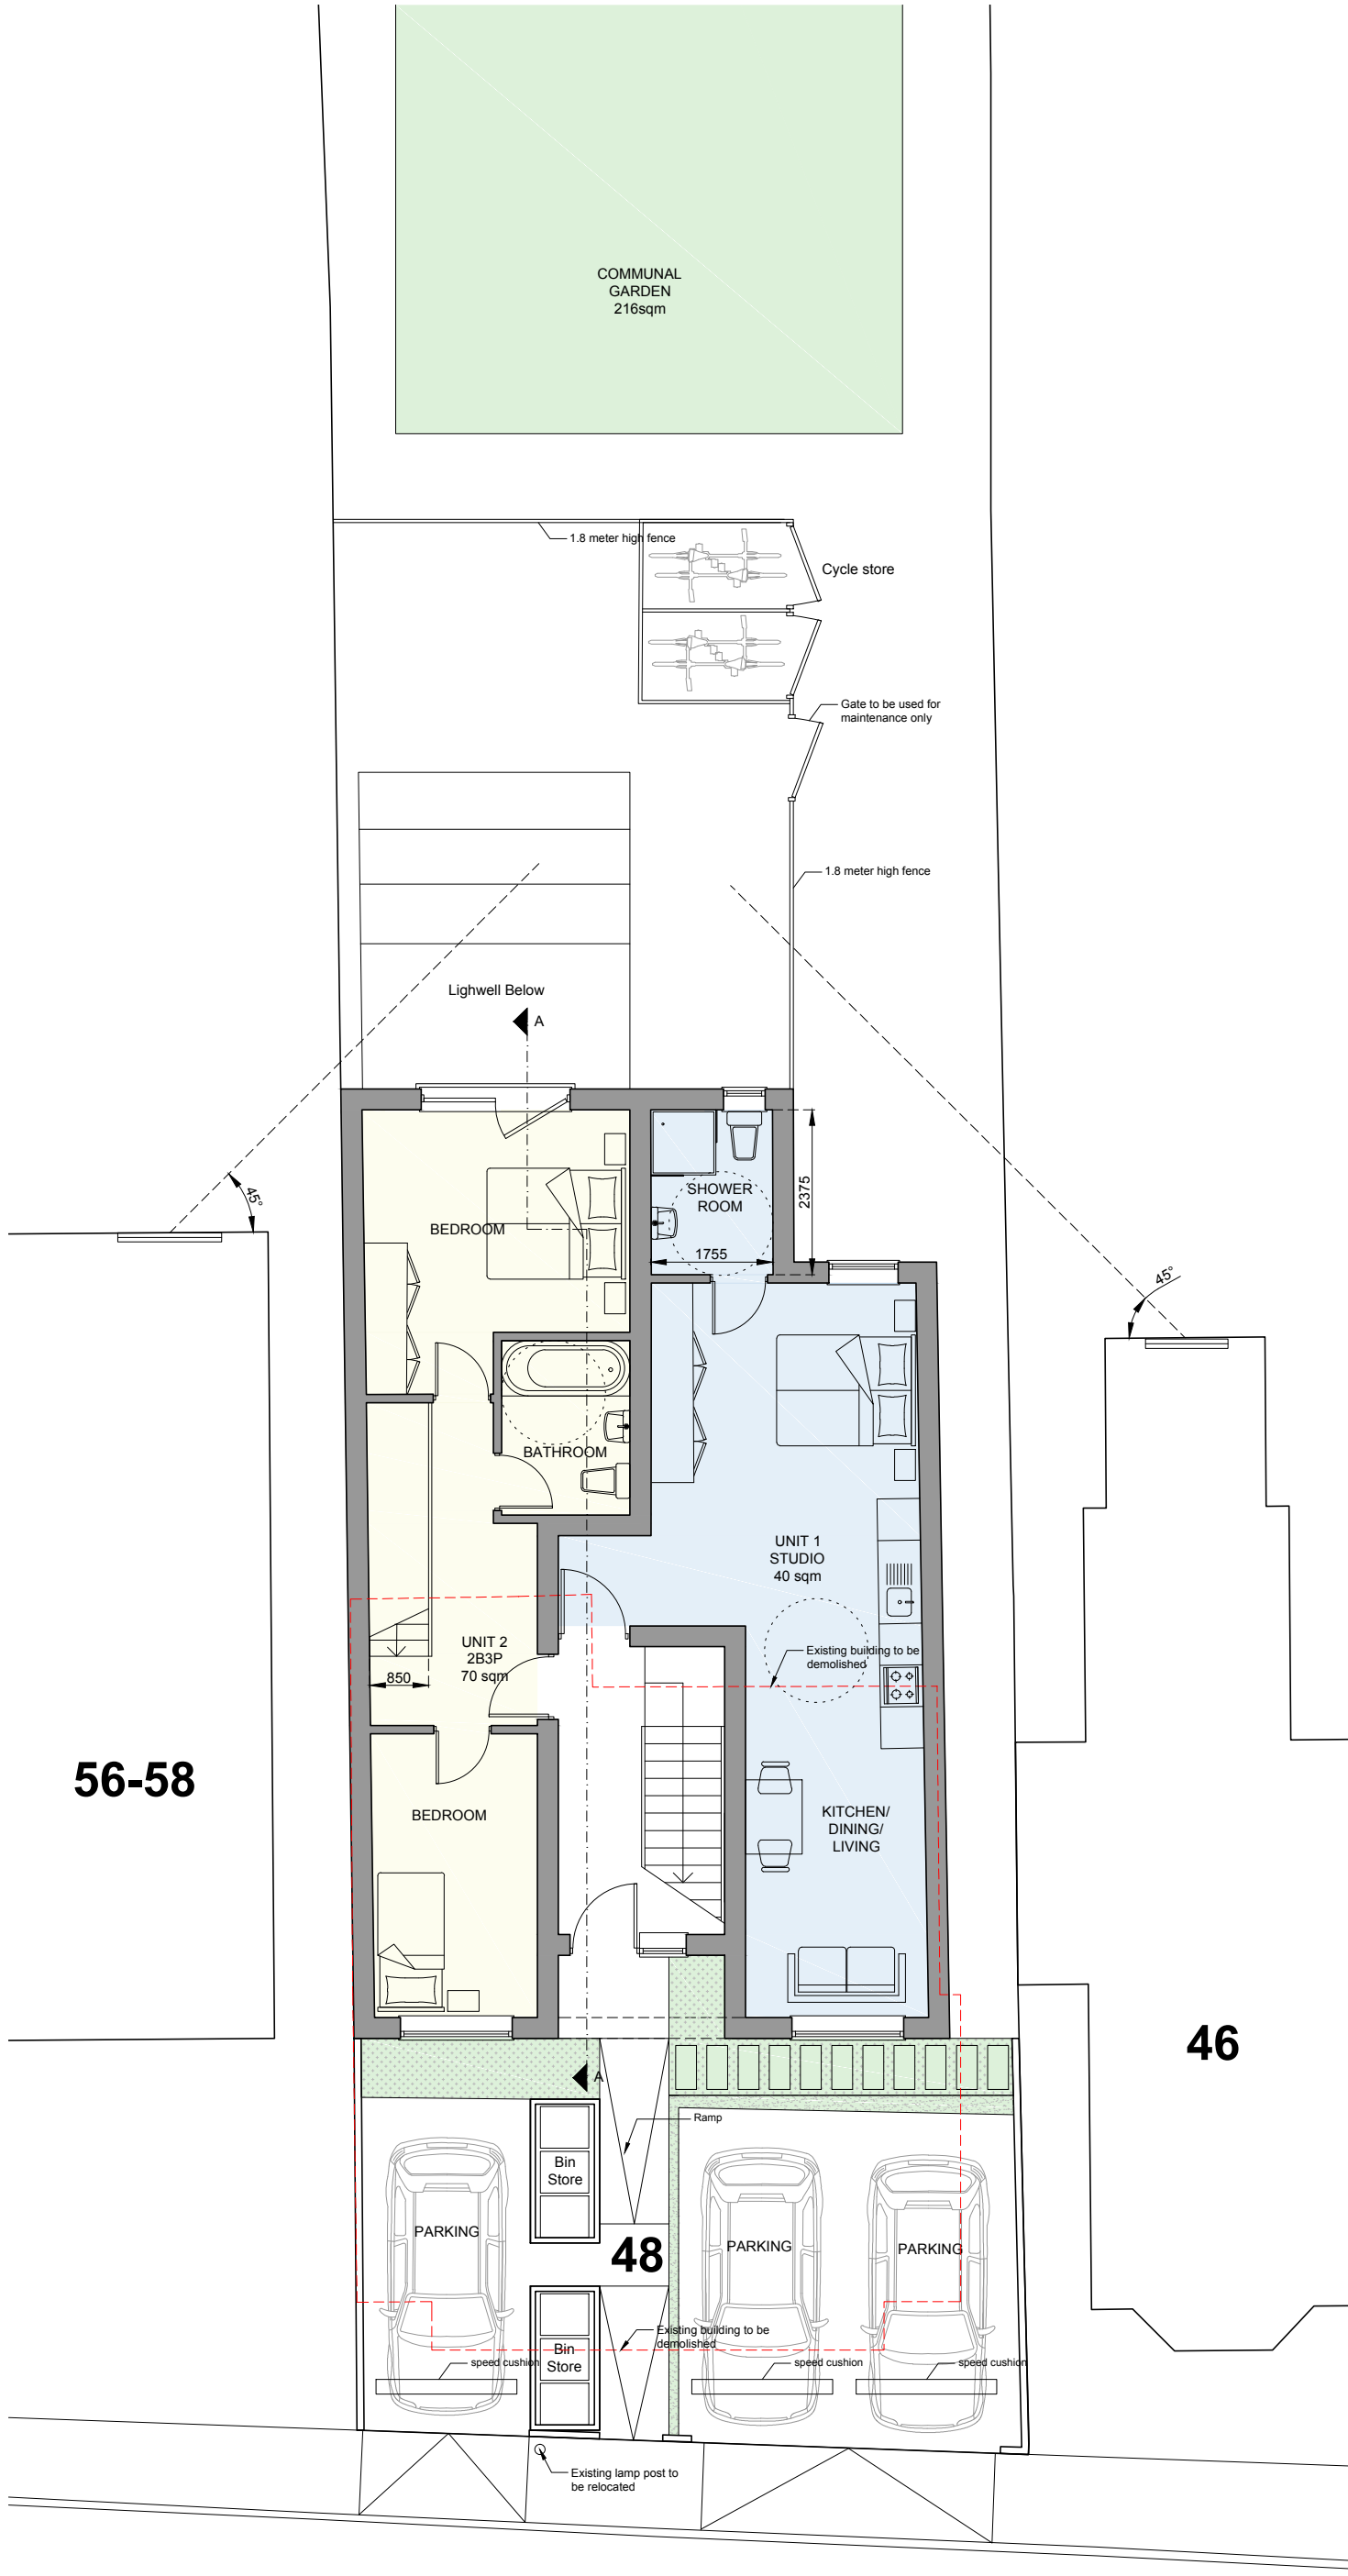

2 / Ground Floor Plan

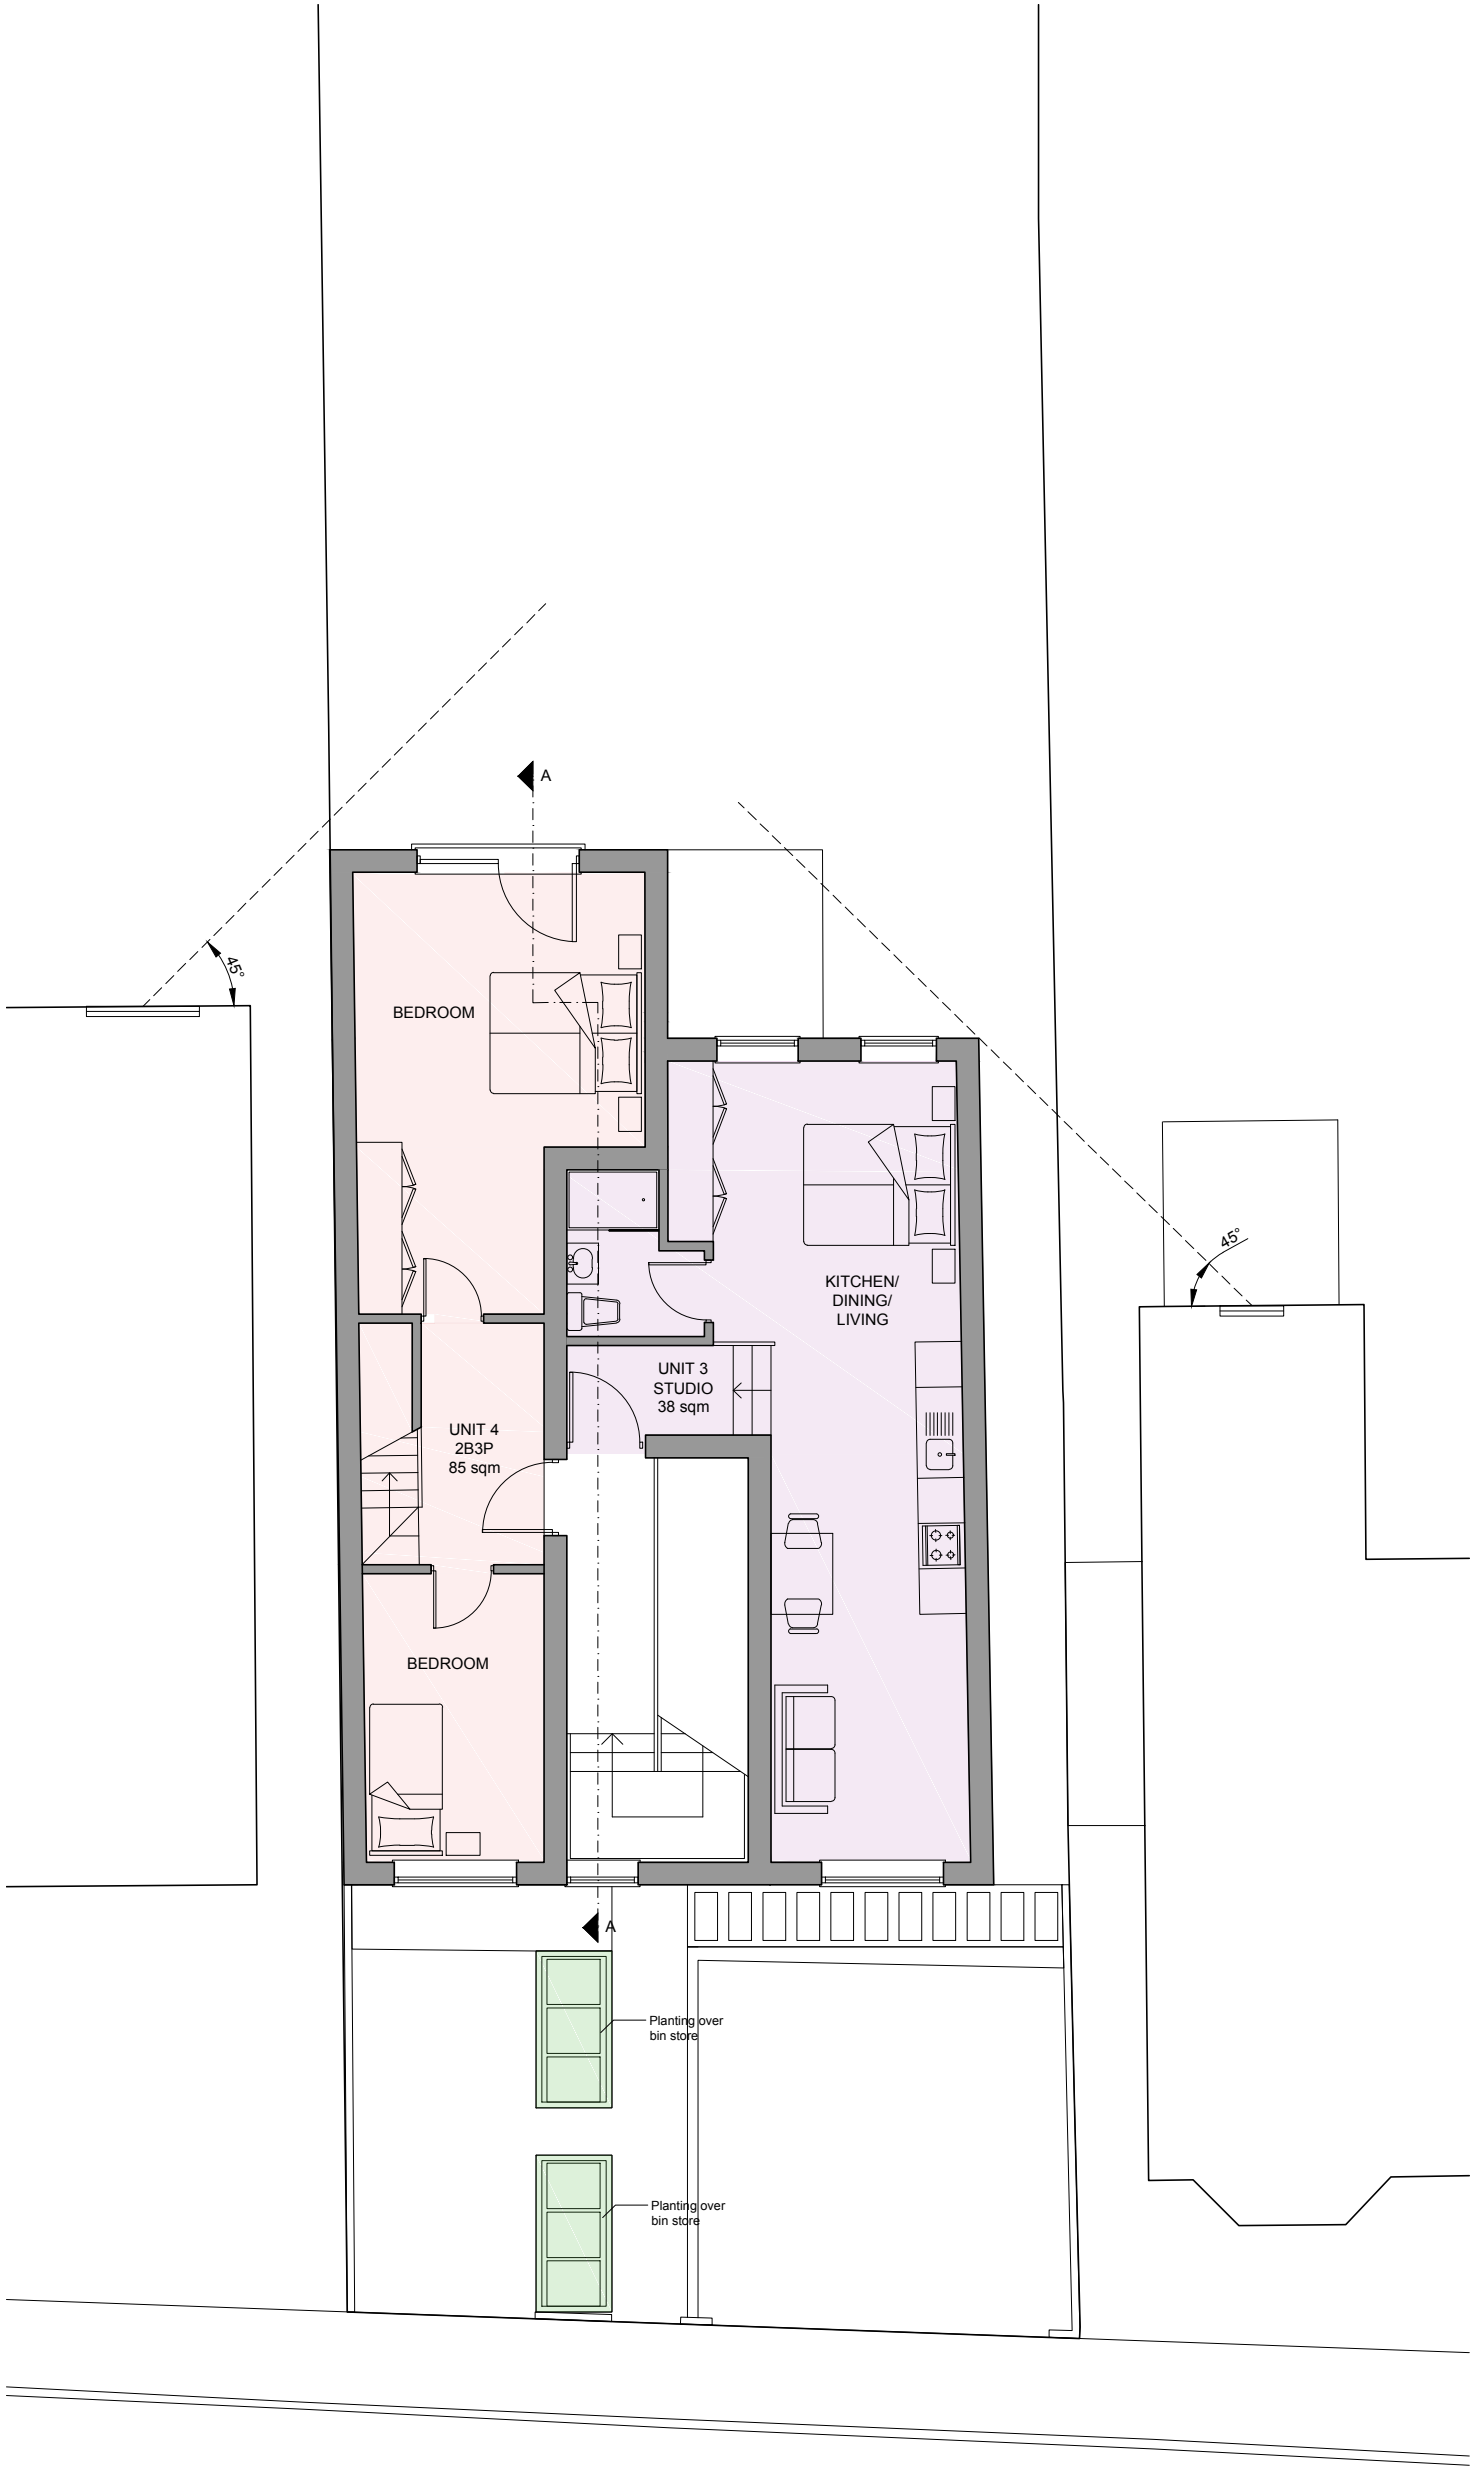

3 / First Floor Plan

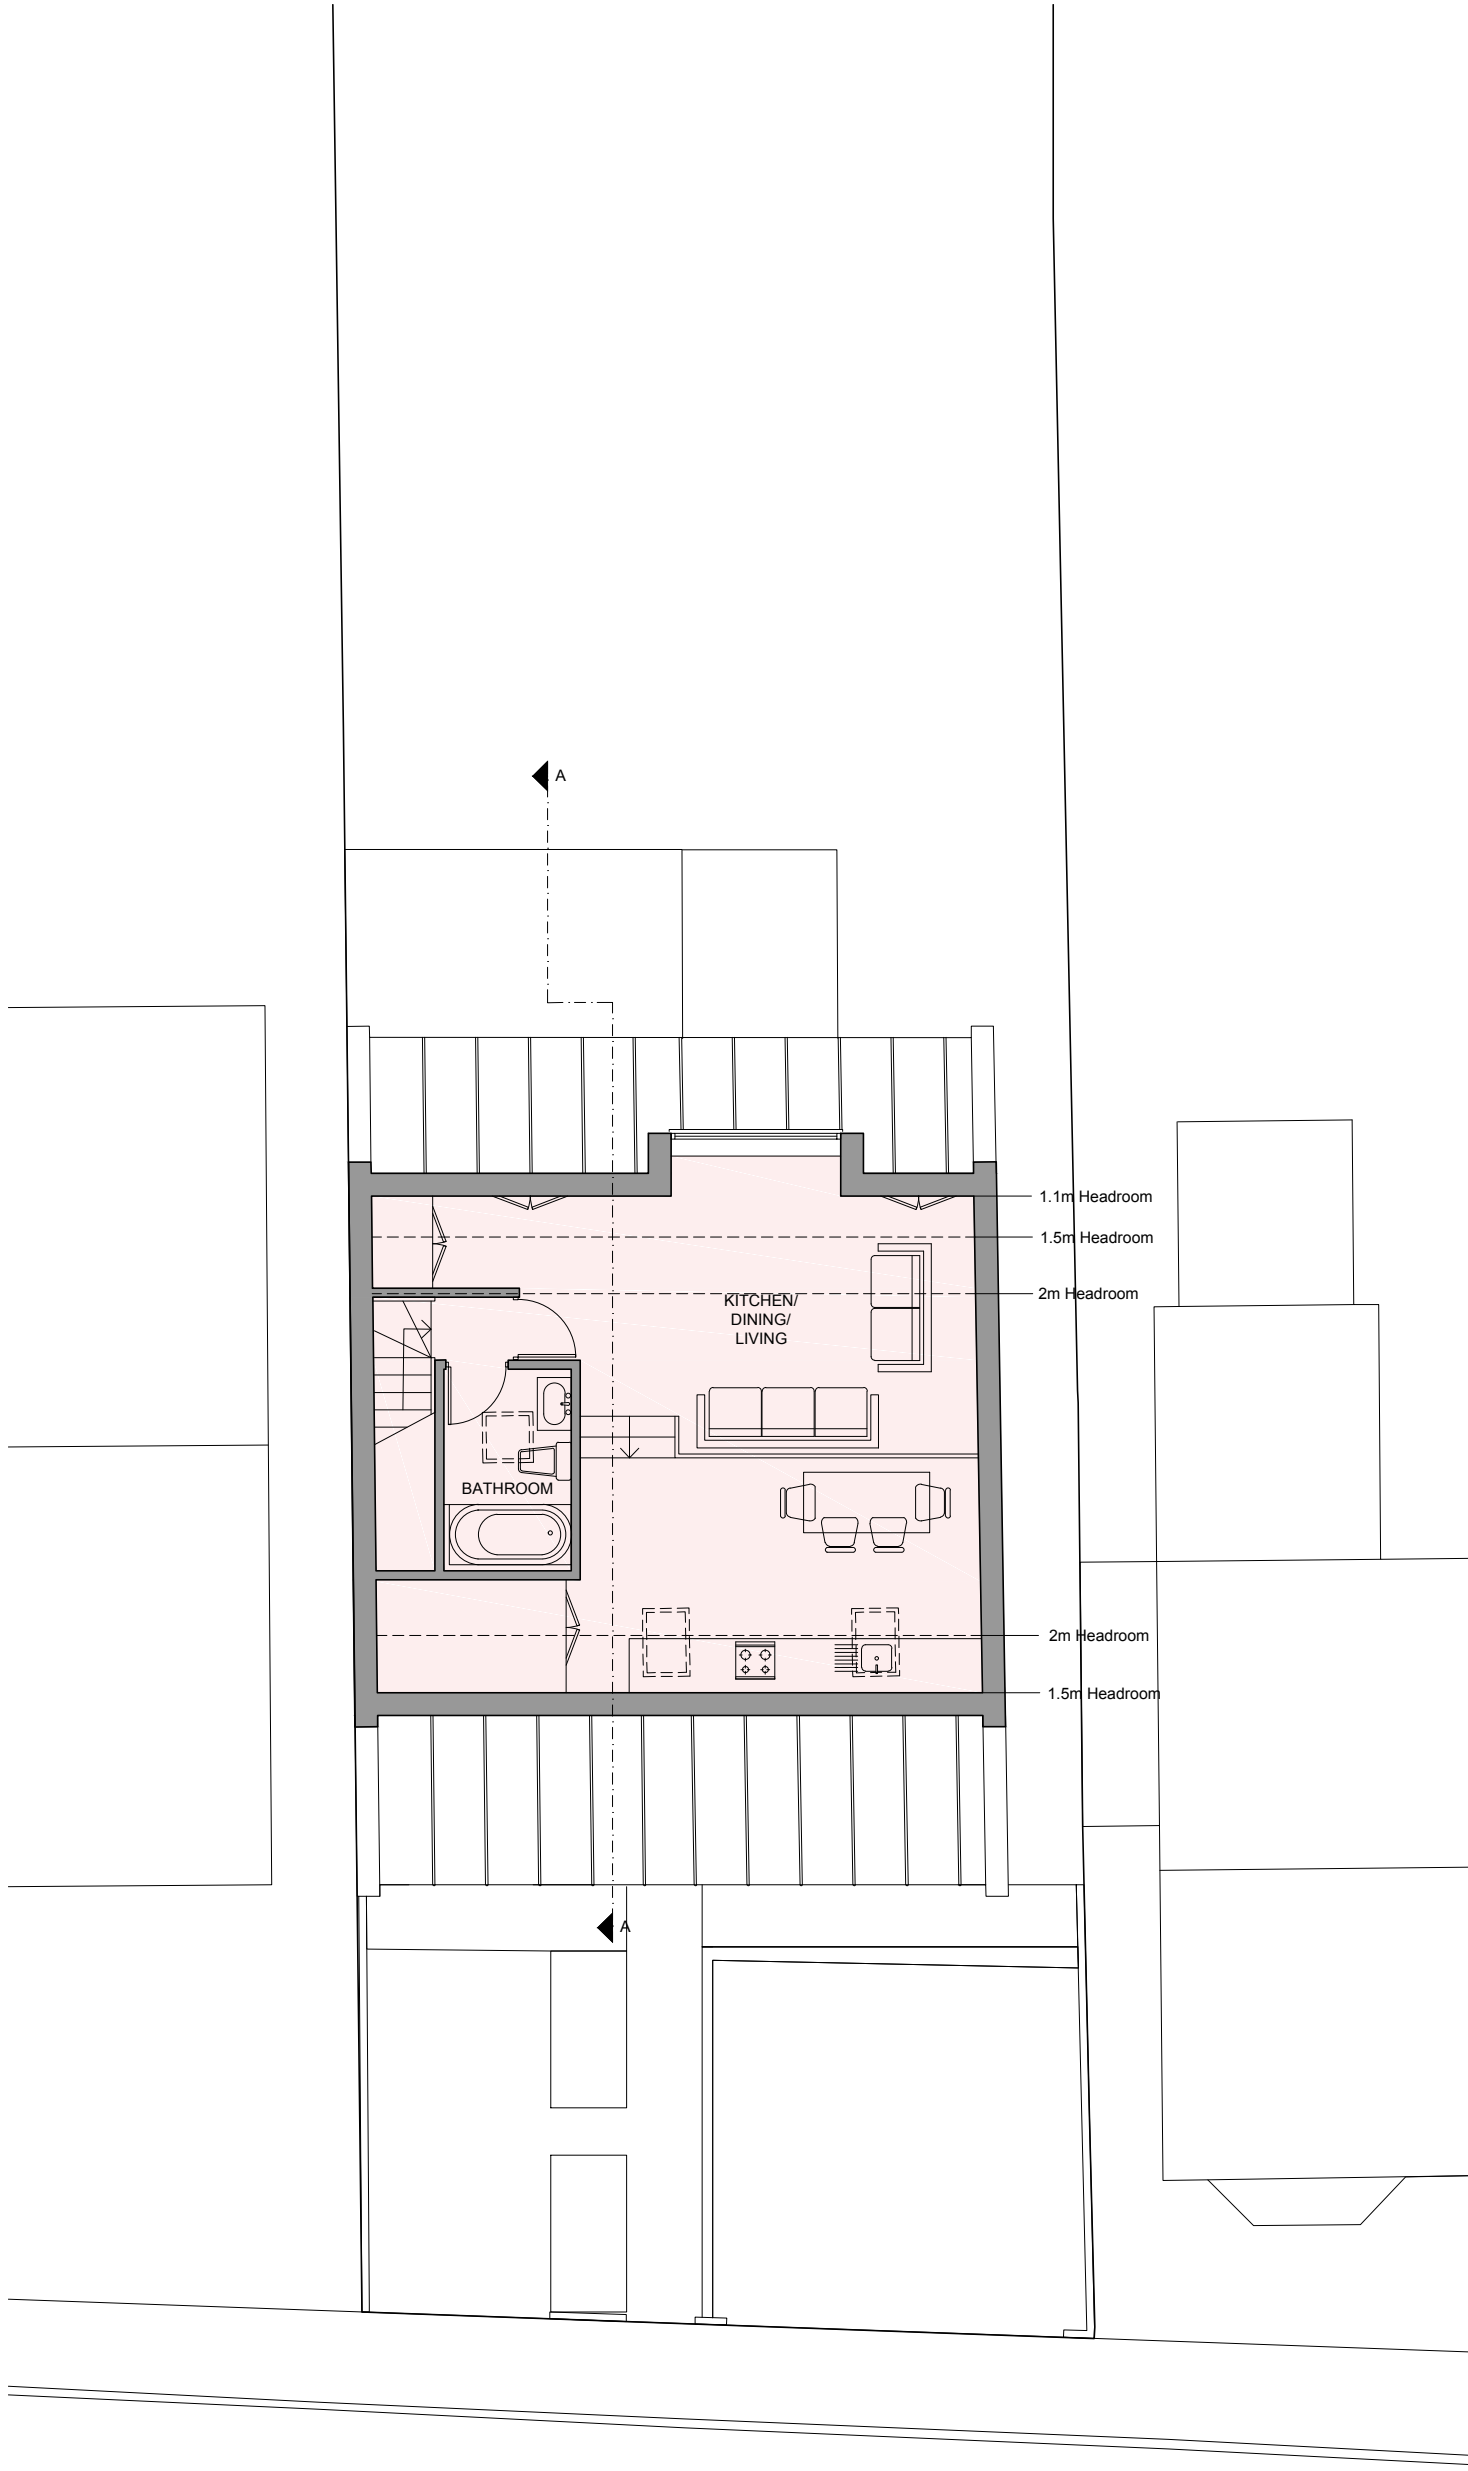

4 / Second Floor Plan