
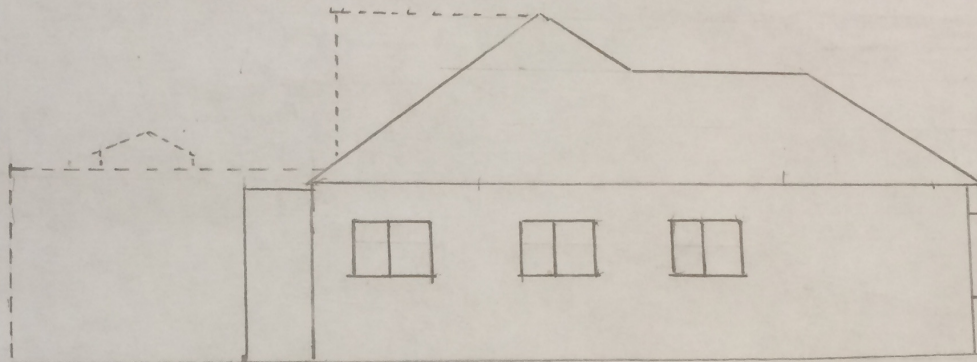


146 PAVILION WAY
RUISLIP
HA4 9JP


REAR ELEVATION

EXISTING


SIDE ELEVATION

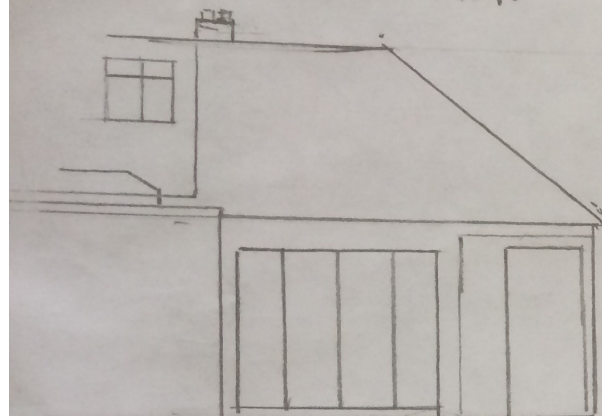

PROPOSED

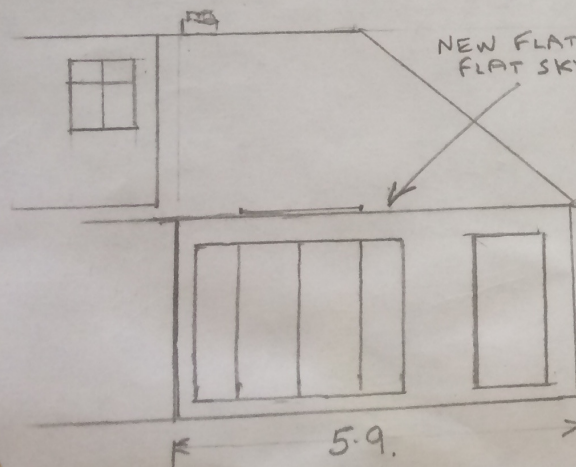

NEW FLAT ROOF
FLAT SKY LIGHT

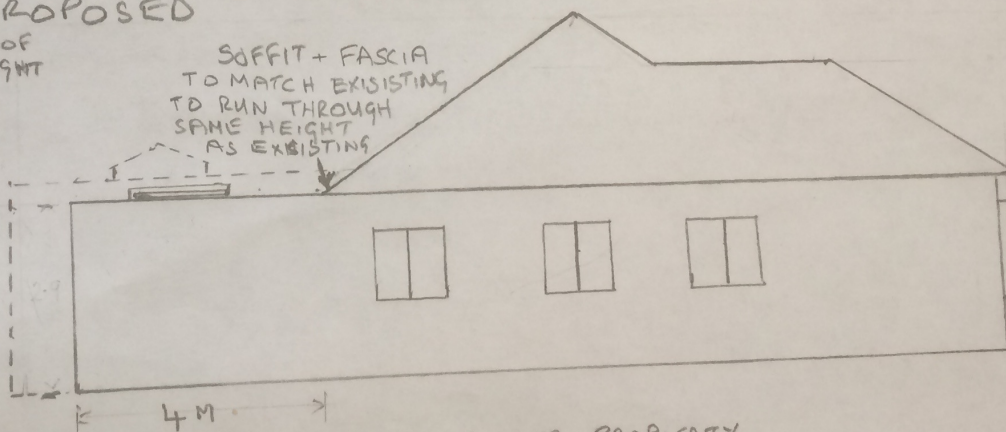

SOFFIT + FASCIA
TO MATCH EXISTING
TO RUN THROUGH
SAME HEIGHT
AS EXISTING

4m

WHITE RENDER PROPERTY
TO MATCH EXISTING.