



REAR ELEVATION

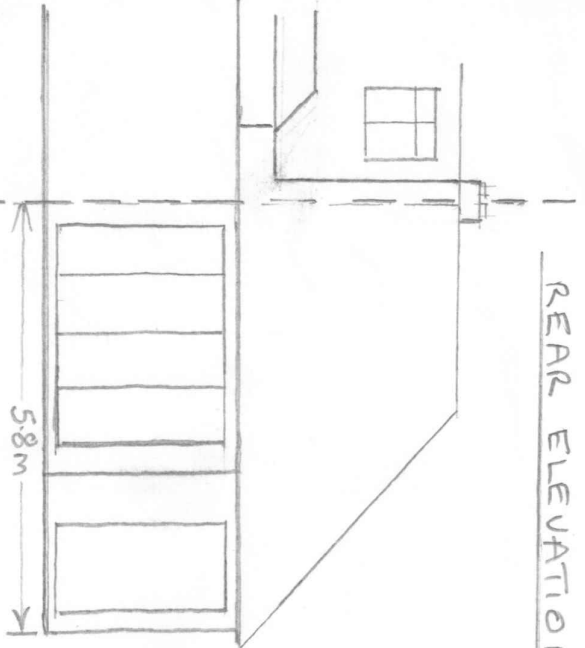



EXISTING

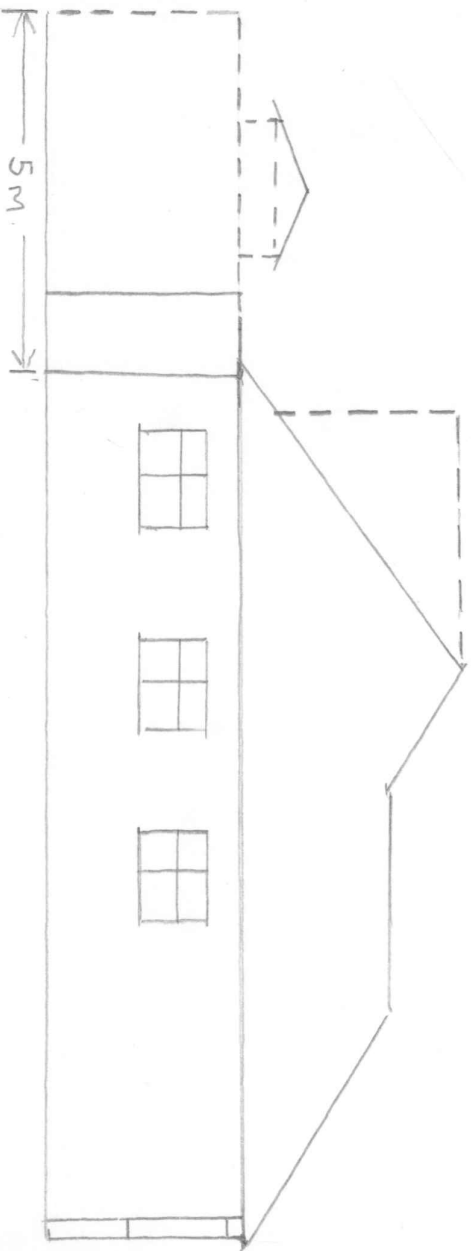

SIDE ELEVATION

PROPOSED

SOFFIT + FASCIA TO MATCH EXISTING.
AND TO RUN SAME HEIGHTS
AS EXISTINGS

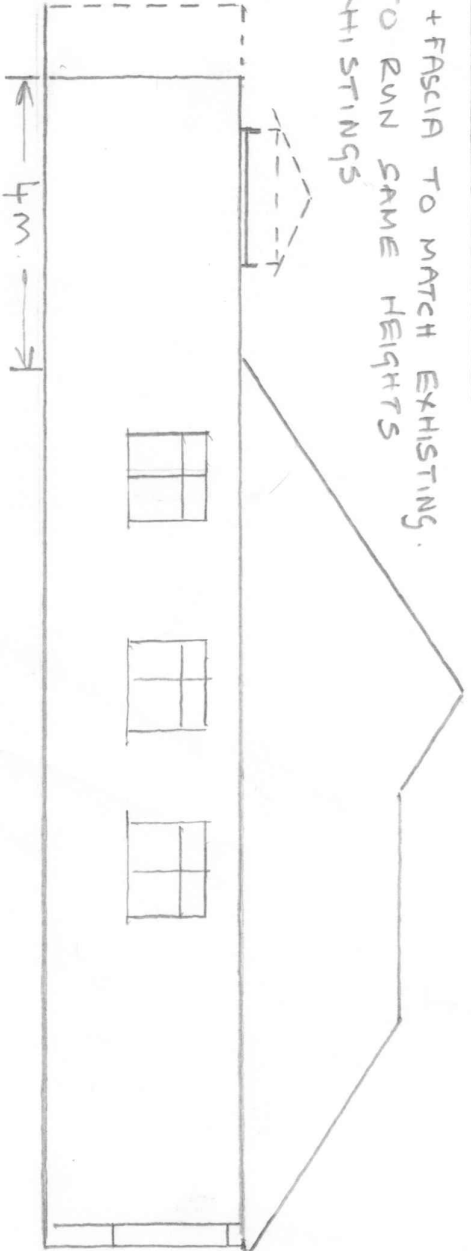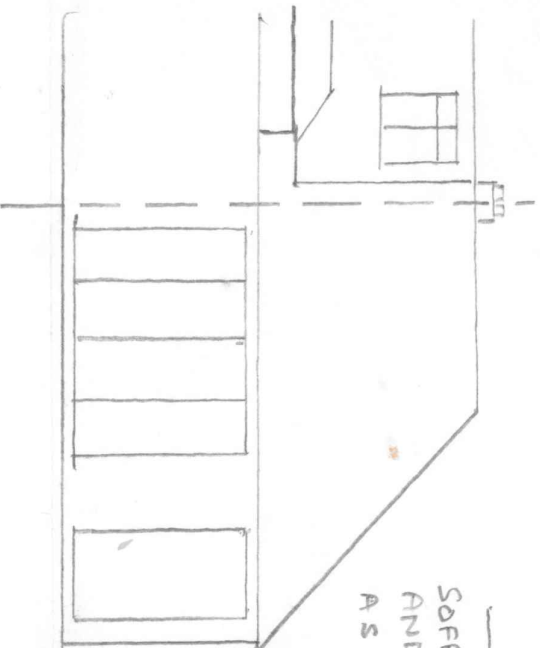

WHITE RENDER TO MATCH EXISTING.