



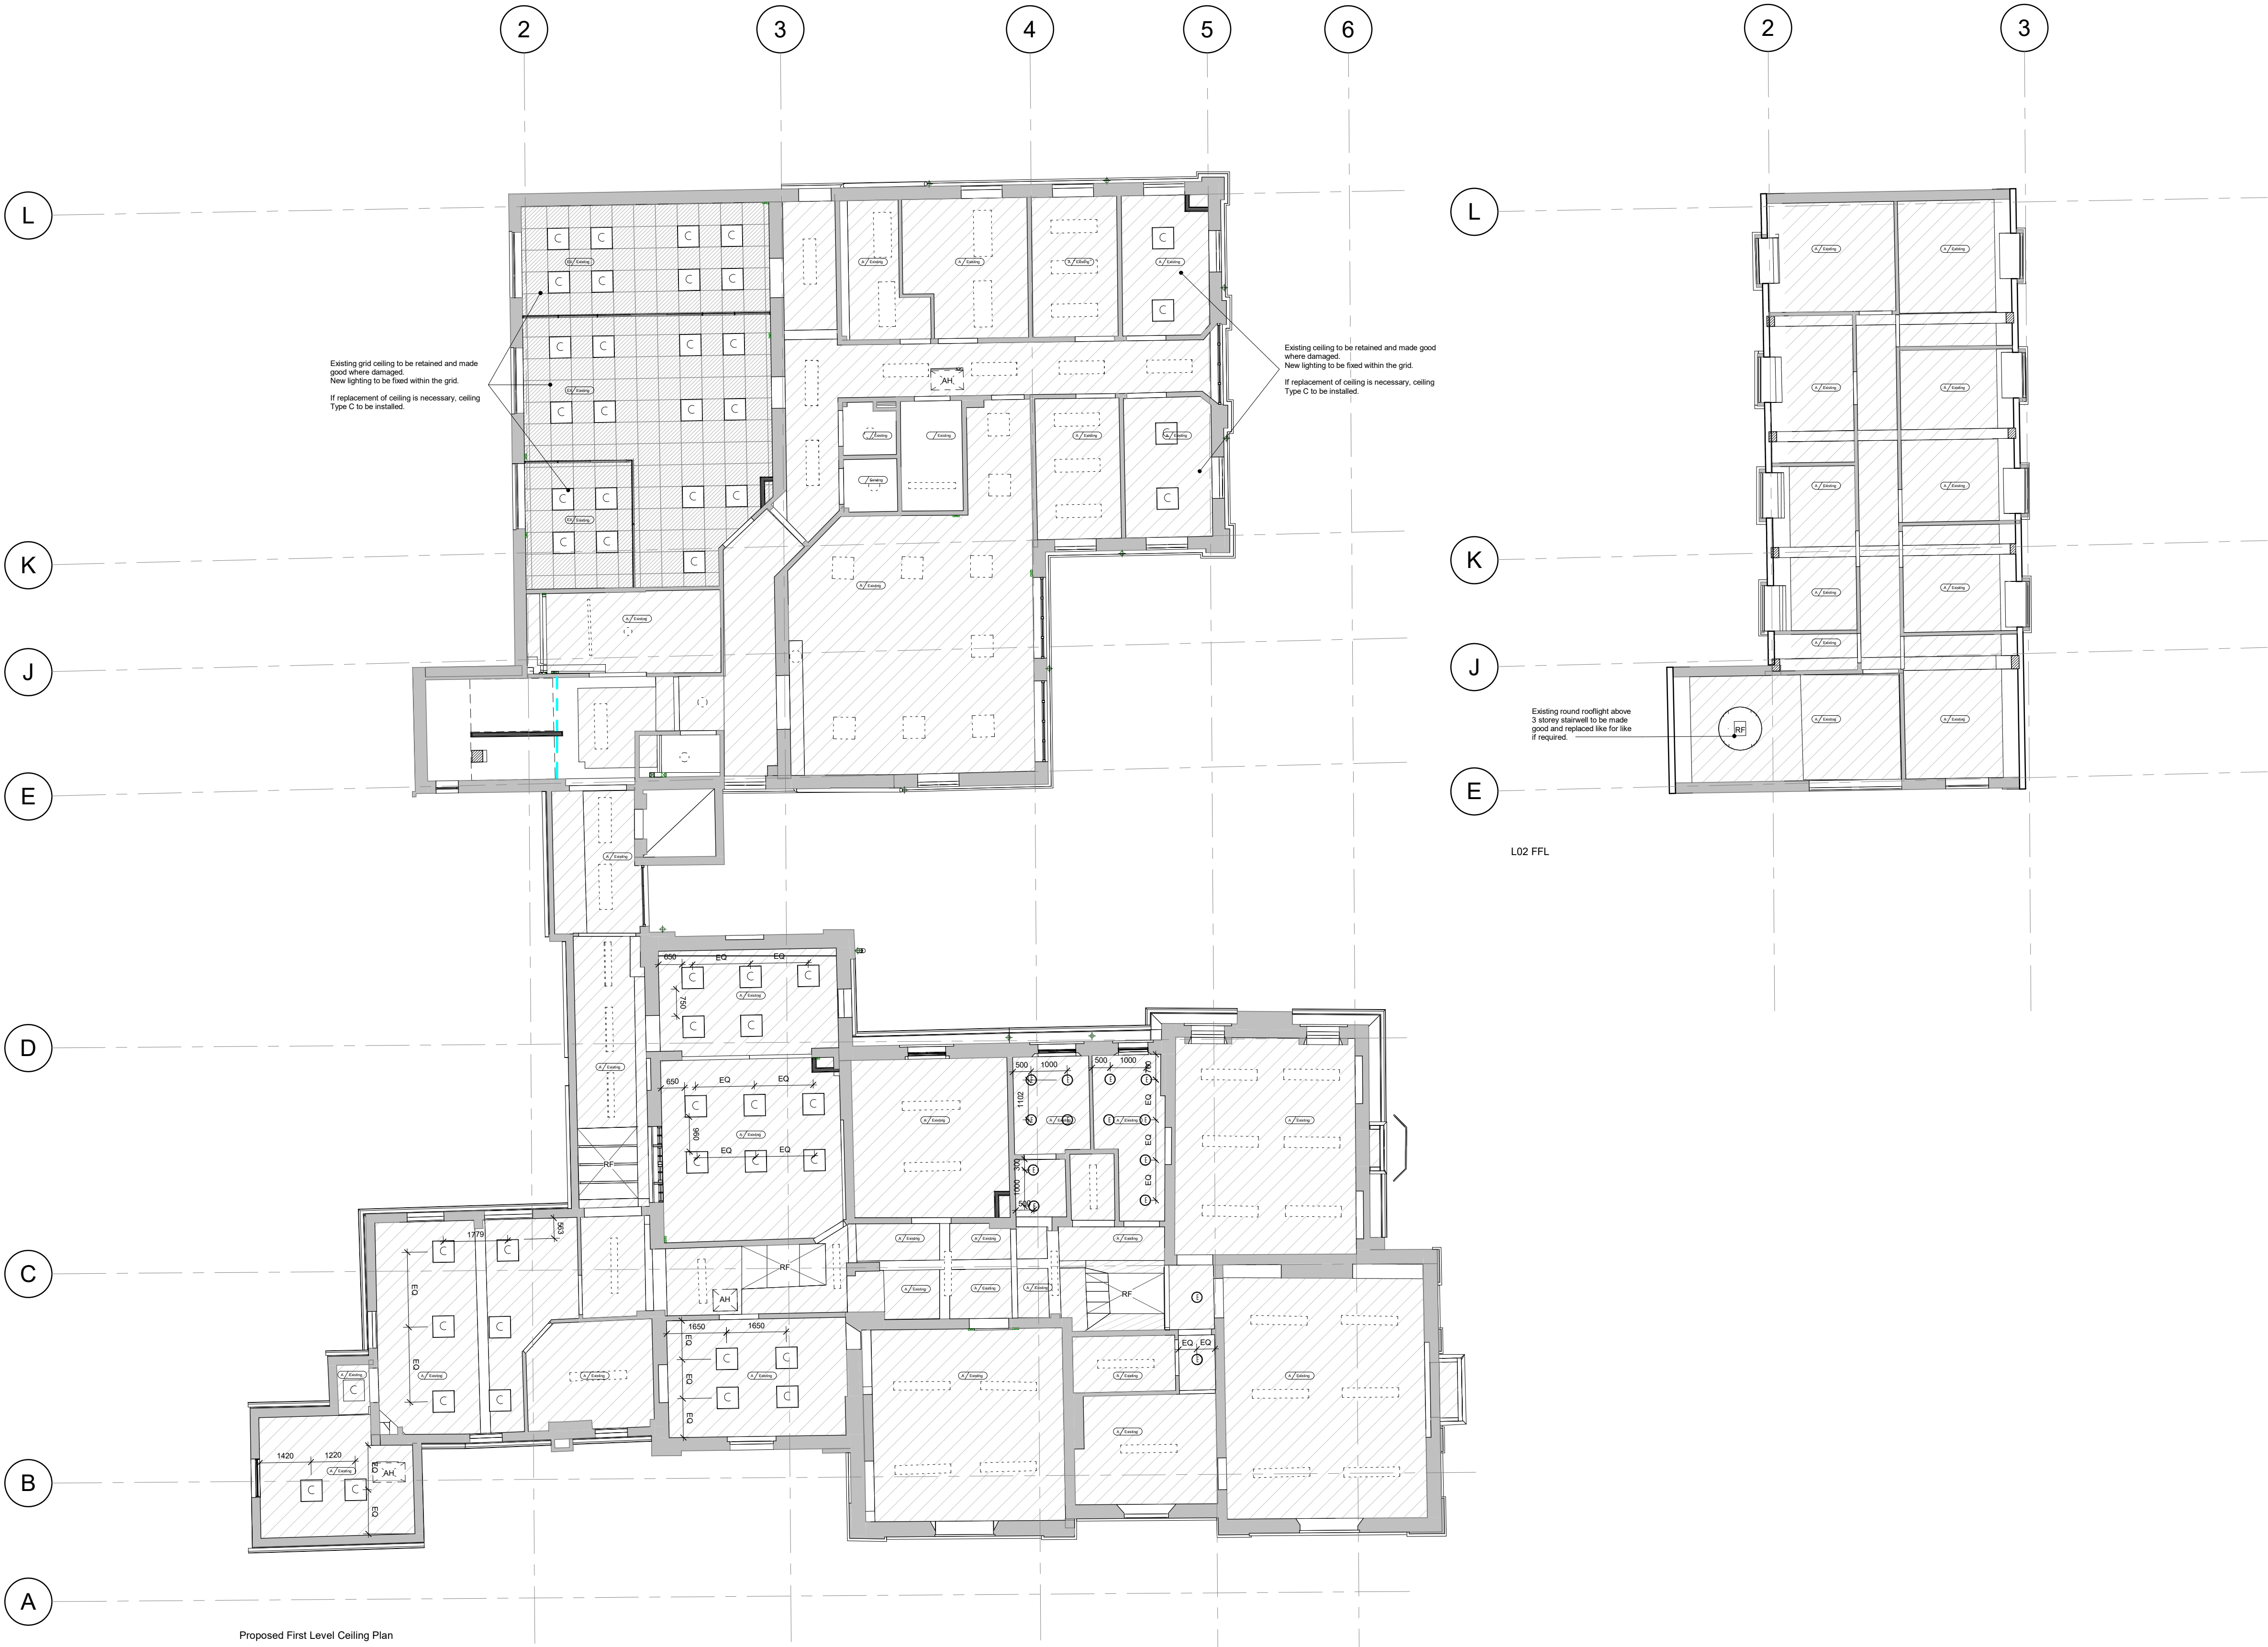

Proposed First Level Ceiling Plan

- Notes**
- All dimensions to be checked on site
 - Do not scale off this drawing
 - All dimensions are shown in mm unless otherwise stated
 - Refer to drawing issue sheet for purpose of issue
 - If in doubt ask
 - © Llewelyn Davies Weeks

Key Plan

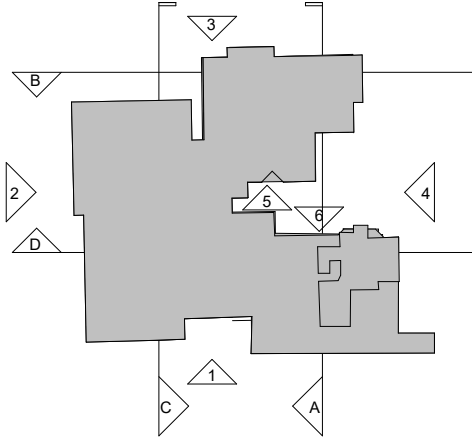

- GENERAL**
- Type/Height Dim
- Access Hatch
- Roof Light
- Ceiling Supply Grill
- Ceiling Extract Grill
- Lights
- Vent Damper
- Fire Alarm
- CAL920 - Call Lamp
- Ceiling Supply Valve
- Ceiling Extract Valve
- Existing Light Fixtures
- TYPE A Existing Ceiling to be made good where required, repaired.
- TYPE B Rockfon Blanka A dB46/Grid type Standard.
- TYPE C Rockfon Medicare Standard/Grid type Standard.
- TYPE D Rockfon Medicare Plus/Grid type ECR.
- TYPE E Plasterboard Ceiling/Margins/Bulkheads; High humidity 90% RH

DRAWINGS TO BE READ IN CONJUNCTION WITH SPECIFICATION & FINISHES/ SCHEDULE OF WORKS/ MATERIALS & WORKMANSHIP/ MEP & STRUCTURAL ENGINEER'S DRAWINGS.

TO BE READ IN CONJUNCTION WITH RCP SCHEDULE 42000.

TO BE READ IN CONJUNCTION WITH STAGE 4 FIRE STRATEGY REPORT

DIMENSIONS ROUNDED UP OR DOWN TO THE NEAREST WHOLE NUMBER. ALL DIMENSIONS TO BE CONFIRMED ON SITE

LEVELS ARE BASED ON MURPHY GEOSPATIAL SURVEY

FOR ALL MEP AND ELECTRICAL INFORMATION REFER TO CPW DRAWING

ALL DIMENSIONS TO BE CHECKED ON SITE.

ALL EXISTING SUSPENDED CEILINGS ARE SUBJECT TO THE CONDITION OF THE CEILINGS

ALL CEILING GRIDS ARE TO BE SET OUT FROM THE CENTRE OF THE ROOM

Project Status

REV	DESCRIPTION	DATE	BY	CHK
P01	For Tender	03/09/21	FM	LD
P02	For Tender	11/10/21	FM	LD
P03	For Review and Approval	03/12/21	FM	LD

Structural Consultant Services Consultant
CAMPBELL REITH **CPW**

Cost Consultant
RIDGE AND PARTNERS

Project Title
HILLINGDON HOSPITAL - THE FURZE

Client
THE HILLINGDON HOSPITAL NHS FOUNDATION TRUST

Drawing Title
CEILING PLAN FIRST & SECOND FLOOR LEVEL

Project Number
LD20 192.00

Drawing Number Revision
THHFP1-LDW-ZZ-ZZ-DR-A-420002 - P03

Scale @ A1 Date
1 : 100 03/12/21

Architects

LLEWELYN DAVIES
Architects | Planners | Designers
The Rookery | 3rd Floor | 2 Dyott Street | London | WC1A 1DE
T +44(0)20 7907 7900 | E london@ldavies.com
www.ldavies.com